



1. THIS DRAWING SHALL BE READ IN CONJUNCTION WITH THE SPECIFICATION AND ALL OTHER RELEVANT DRAWINGS.
2. THIS DRAWING MUST NOT BE SCALED FOR INSTALLATION PURPOSES. WORK TO FIGURED AND SITE OBTAINED DIMENSION ONLY.
3. THE ELECTRICAL SERVICES CONTRACTOR IS FULLY RESPONSIBLE FOR ALL ON-SITE CO-ORDINATION OF HIS AND ALL OTHER SERVICES.

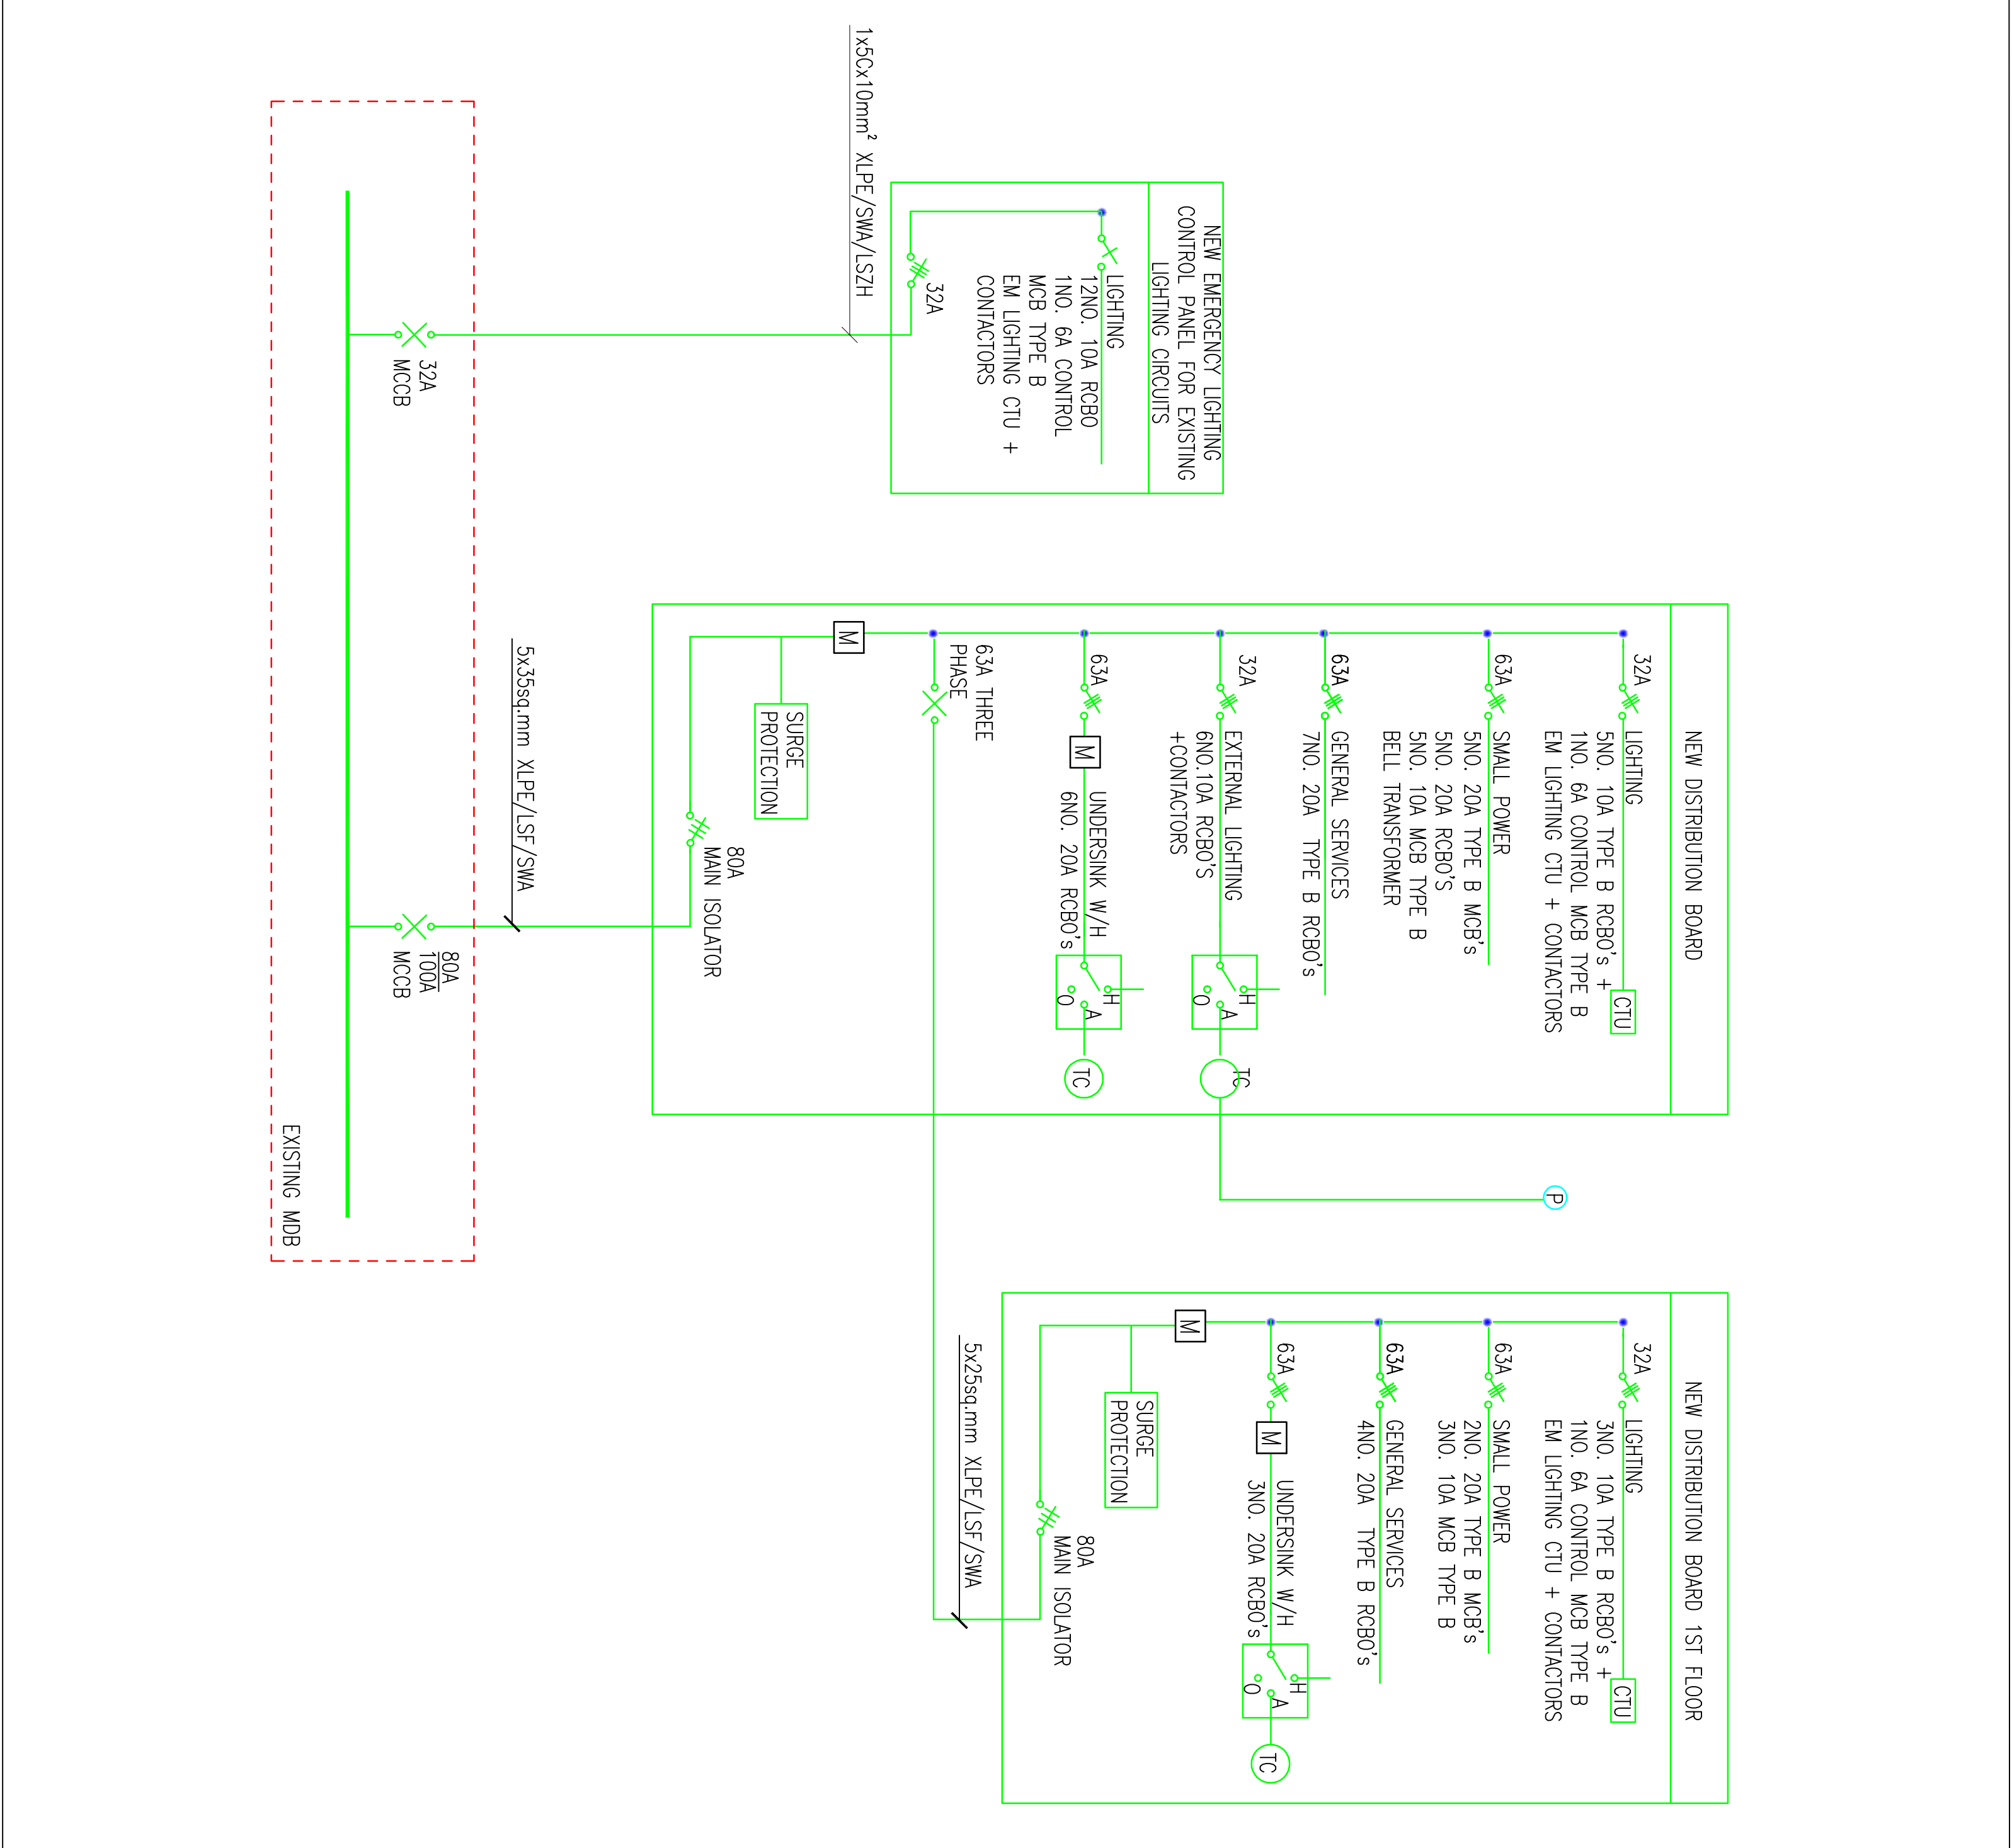

TO ISSUE FOR TENDER		19.08.26	CR
Revisions	Date	Checked	
Project COLLOONEY NS			
Drawing Title ELECTRICAL SCHEMATIC LAYOUT & TRUNKING DETAIL			
Date	Drawn	Checked	Scale
05.02.25	PH	CR	1:50 @ A1 1:100 @ A3
Project No.	Drawing No.	Rev.	
A1172	E280	TO	

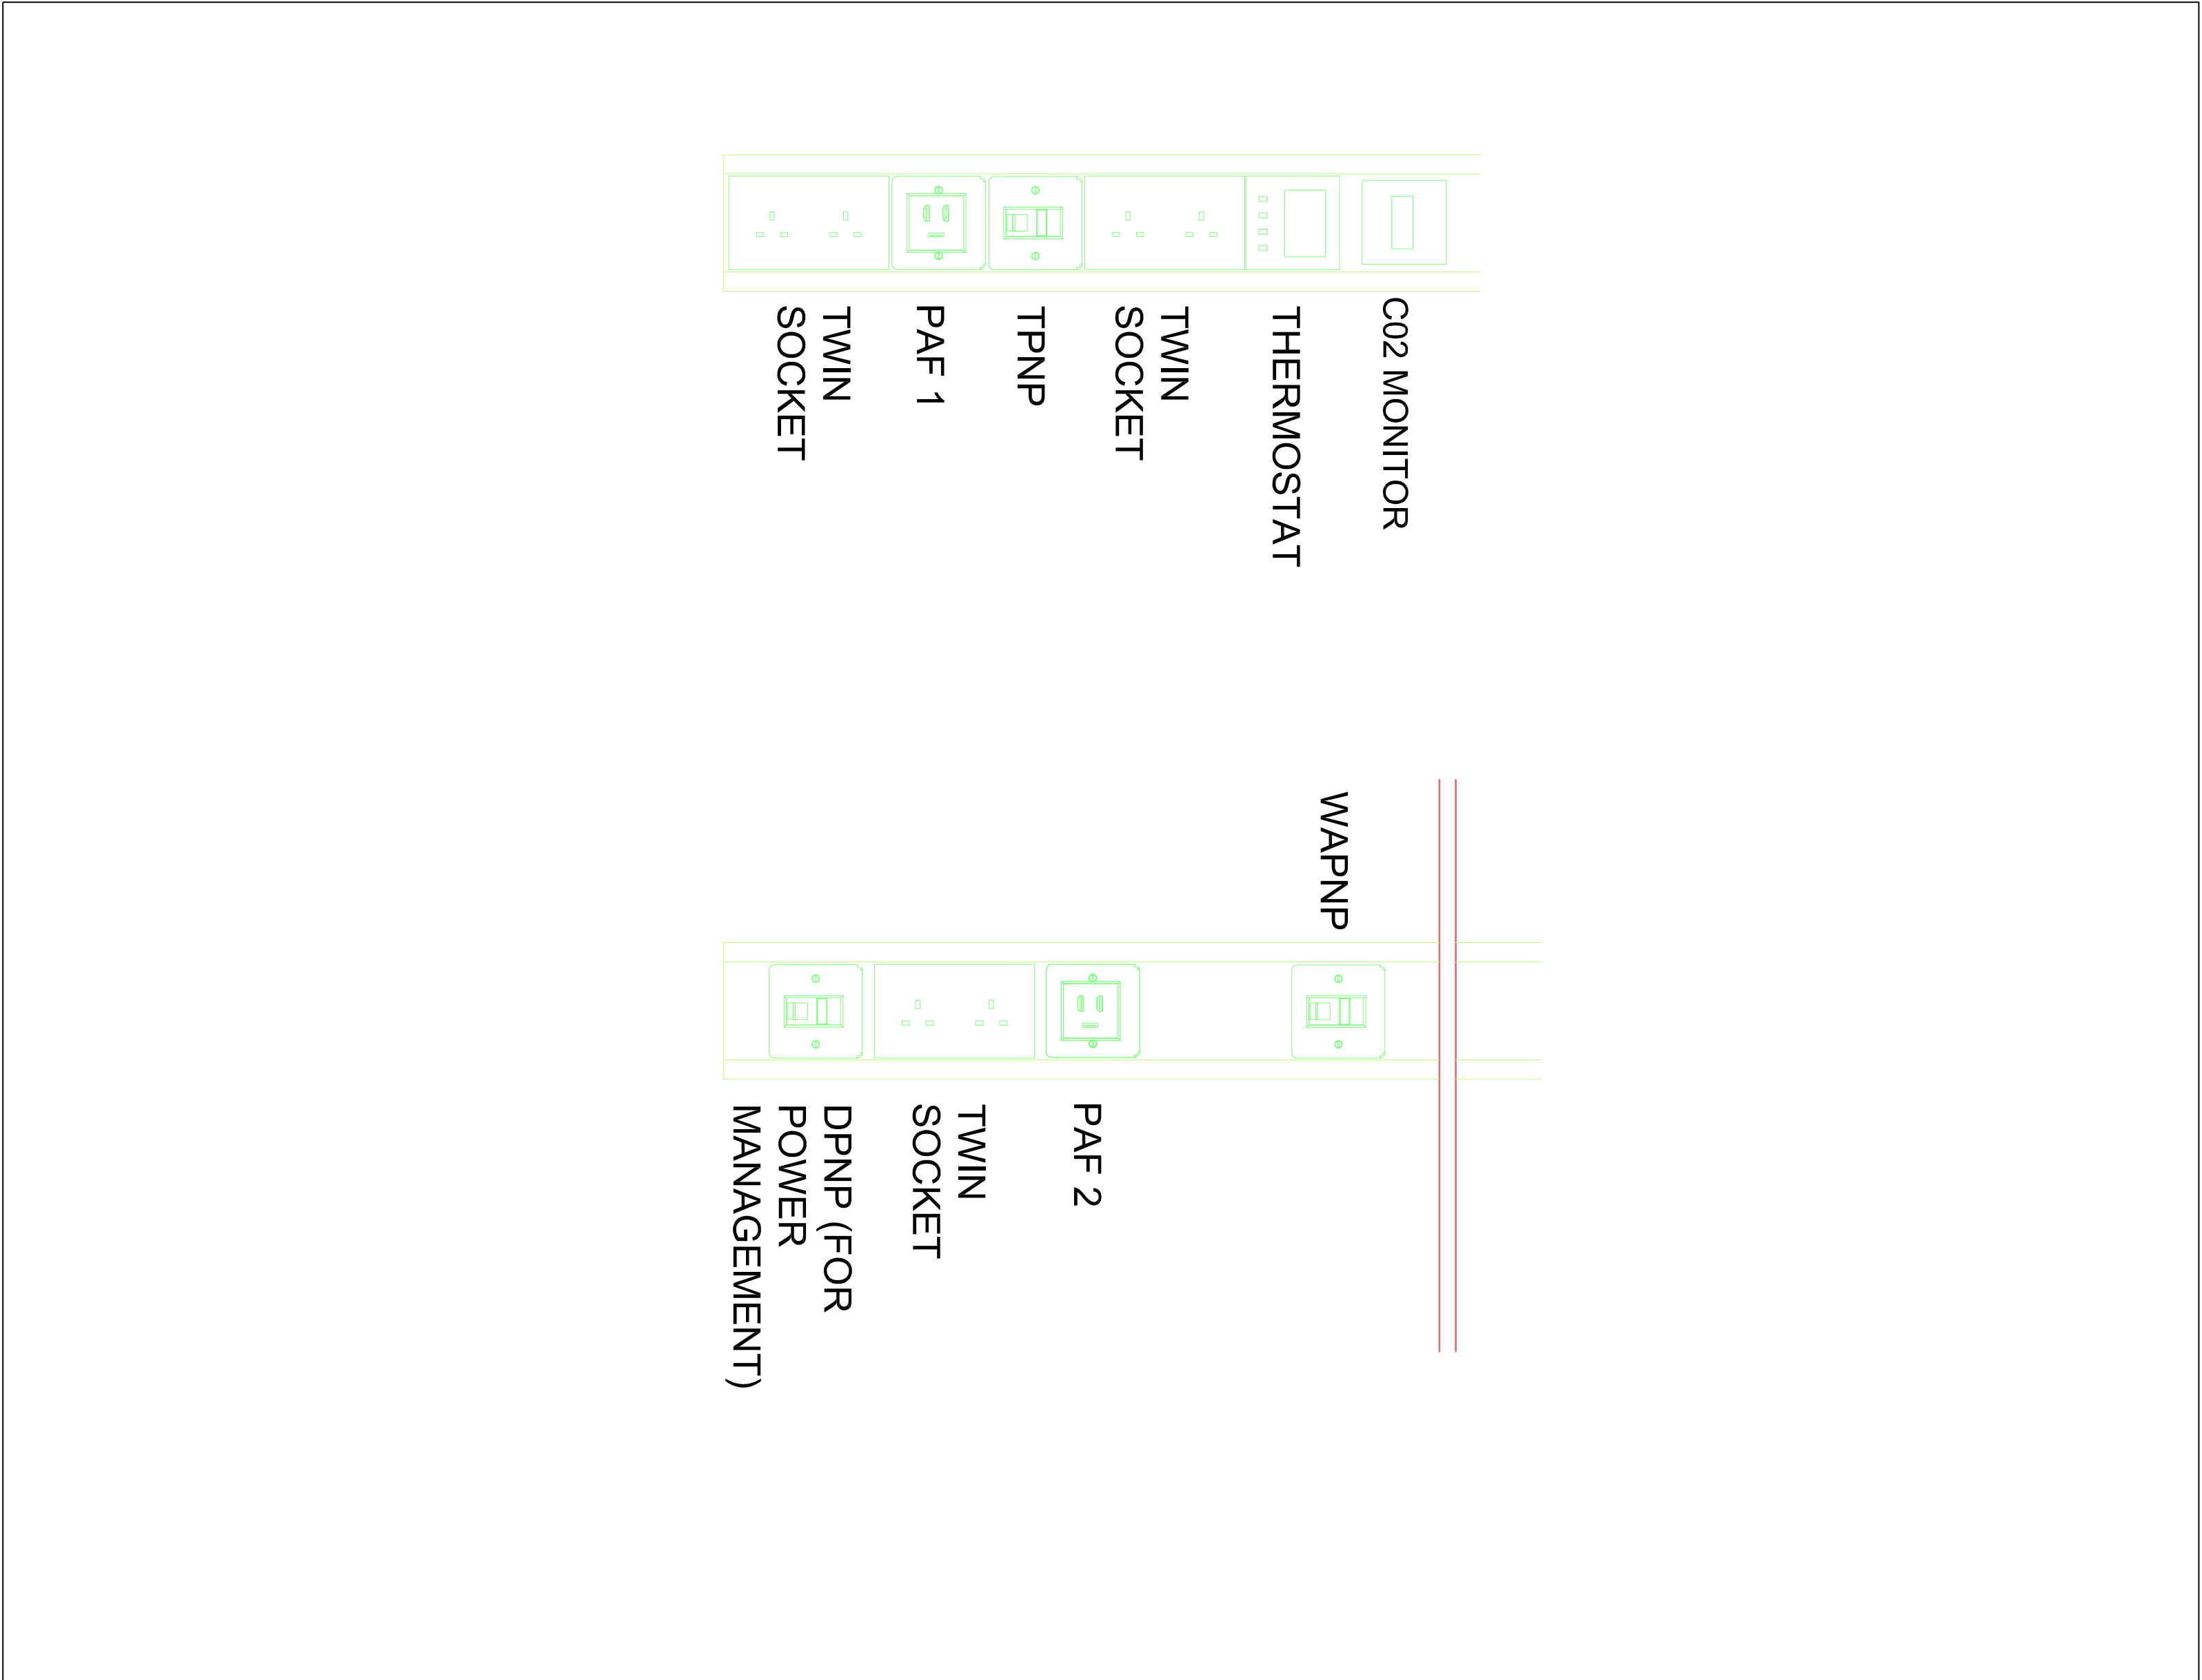

COLMAN REYNOLDS ASSOCIATES

Building Services Engineers and Project Managers

Unit 9 Saffron Oaks Business Park, Boddall Rd, Bury, Co. Wick.

[t] +353-1-2768700 [f] +353-1-6866522

[e] info@cra.ie