



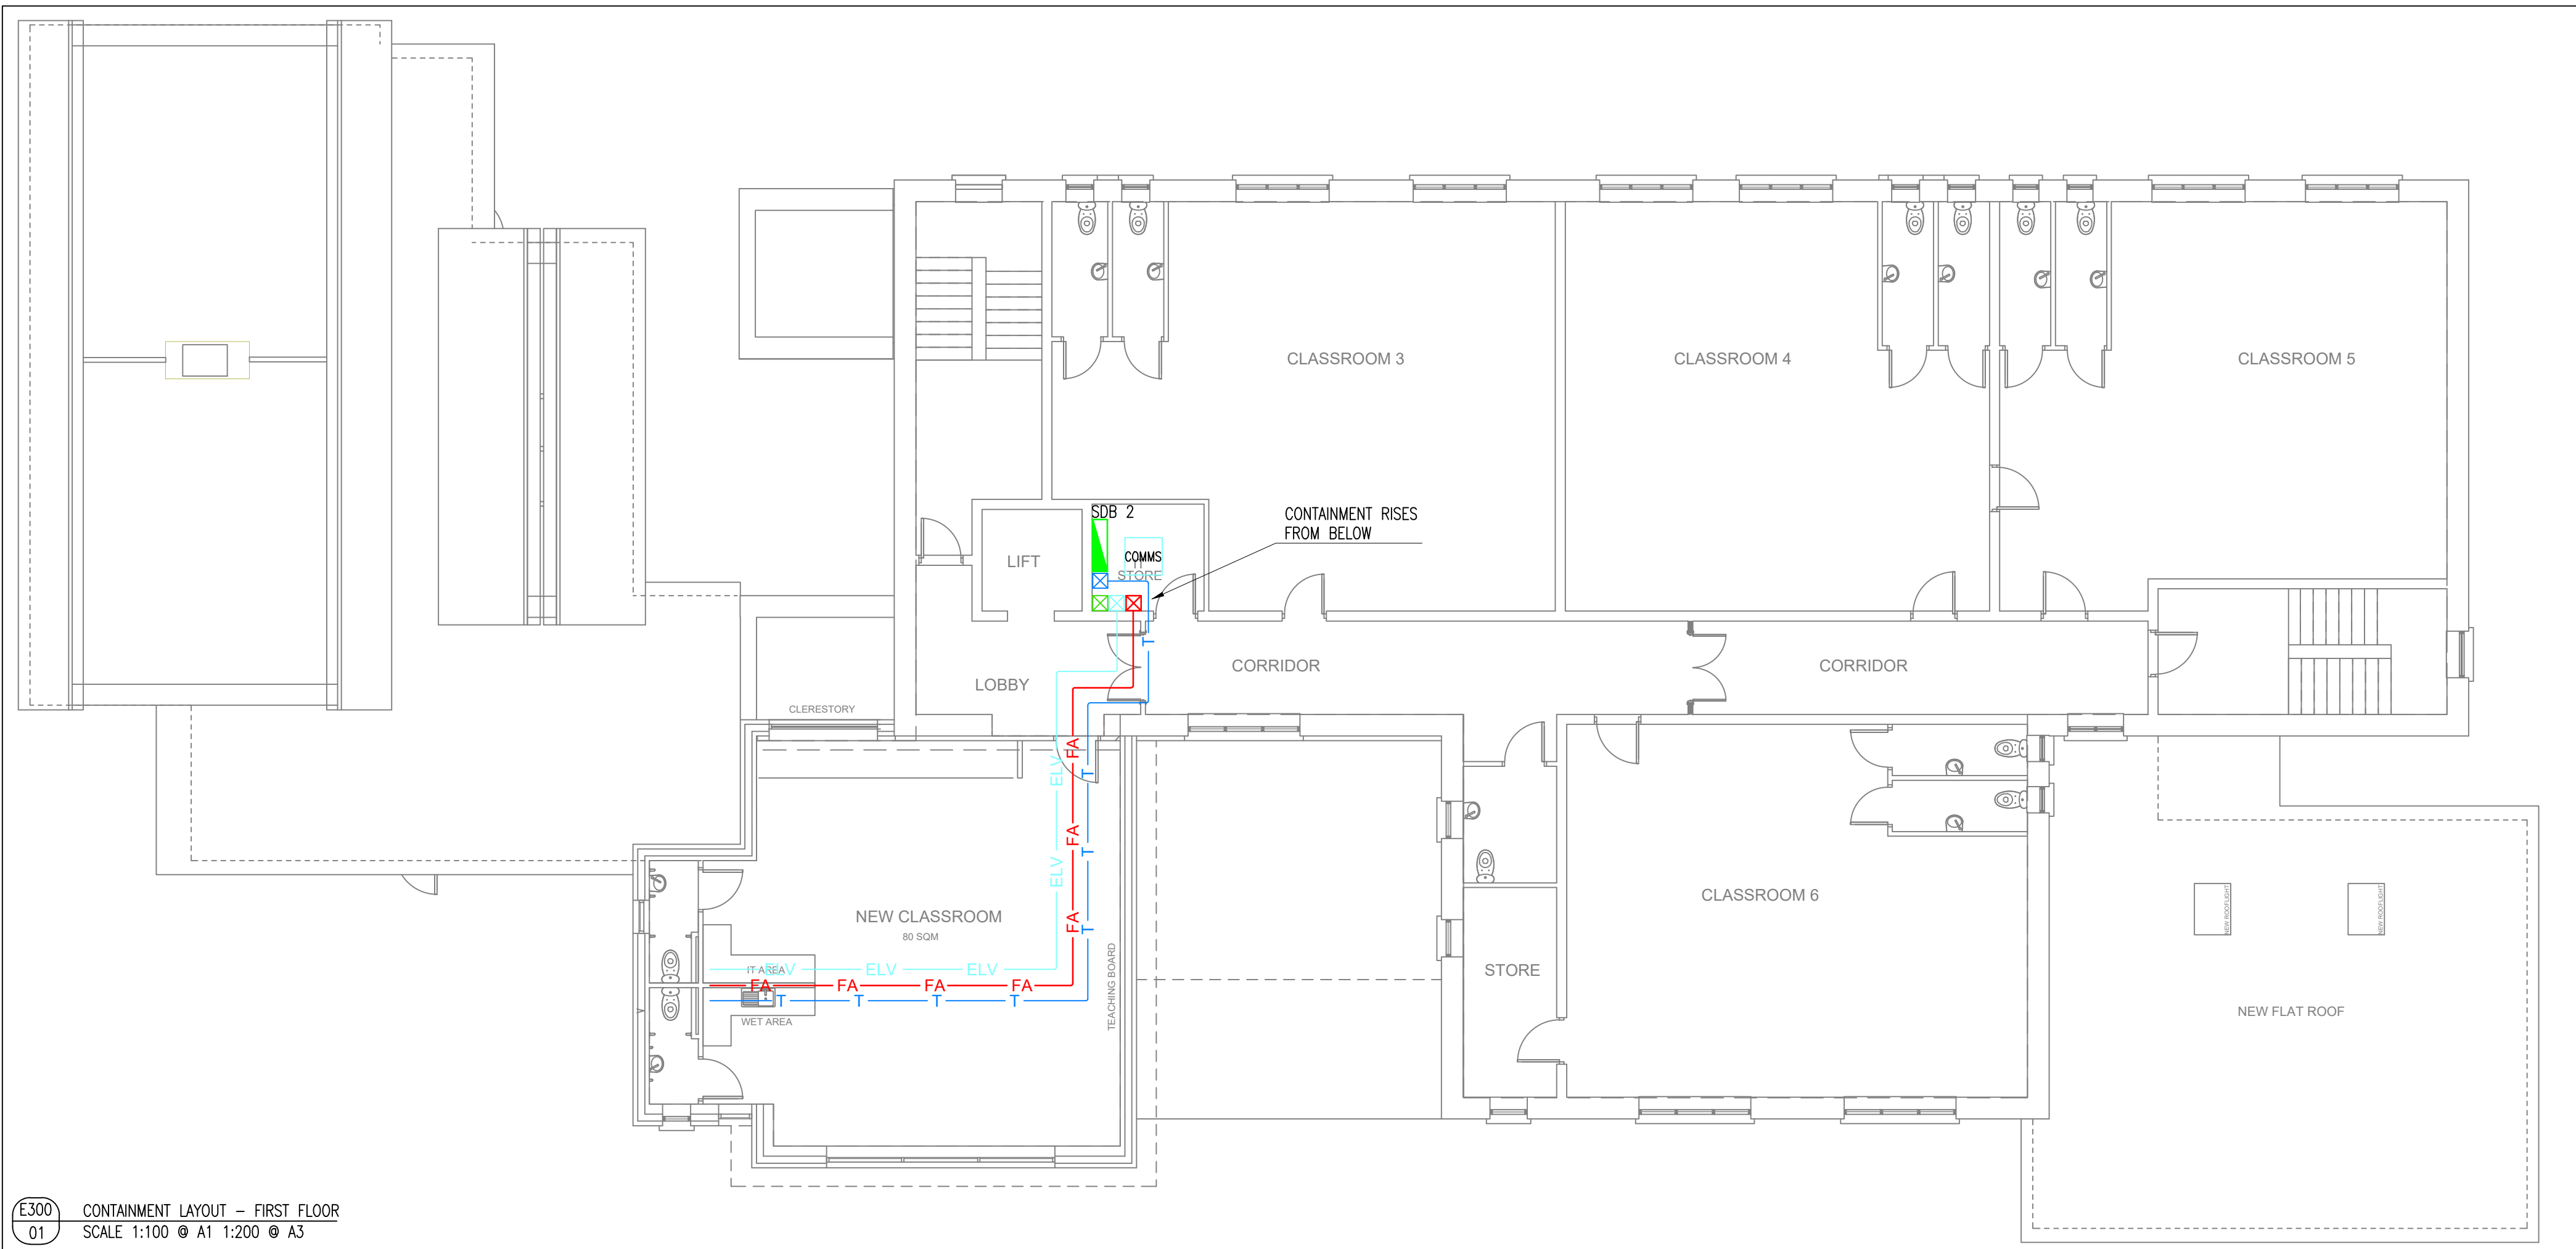

GENERAL NOTES	
1.	THIS DRAWING SHALL BE READ IN CONJUNCTION WITH THE SPECIFICATION AND ALL OTHER RELEVANT DRAWINGS.
2.	THIS DRAWING MUST NOT BE SCALED FOR INSTALLATION PURPOSES. WORK TO FIGURED AND SITE OBTAINED DIMENSION ONLY.
3.	THE ELECTRICAL SERVICES CONTRACTOR IS FULLY RESPONSIBLE FOR ALL ON-SITE CO-ORDINATION OF HIS AND ALL OTHER SERVICES.
LEGEND OF SYMBOLS	
CT	150mm CABLE TRAY
ELV	150mm CABLE TRAY
T	150mm GALVANISED TRUNKING
FA	50mm FIRE ALARM CABLE TRAY
[SDB]	DISTRIBUTION BOARD
[R]	RISER
[FAP]	FIRE ALARM PANEL

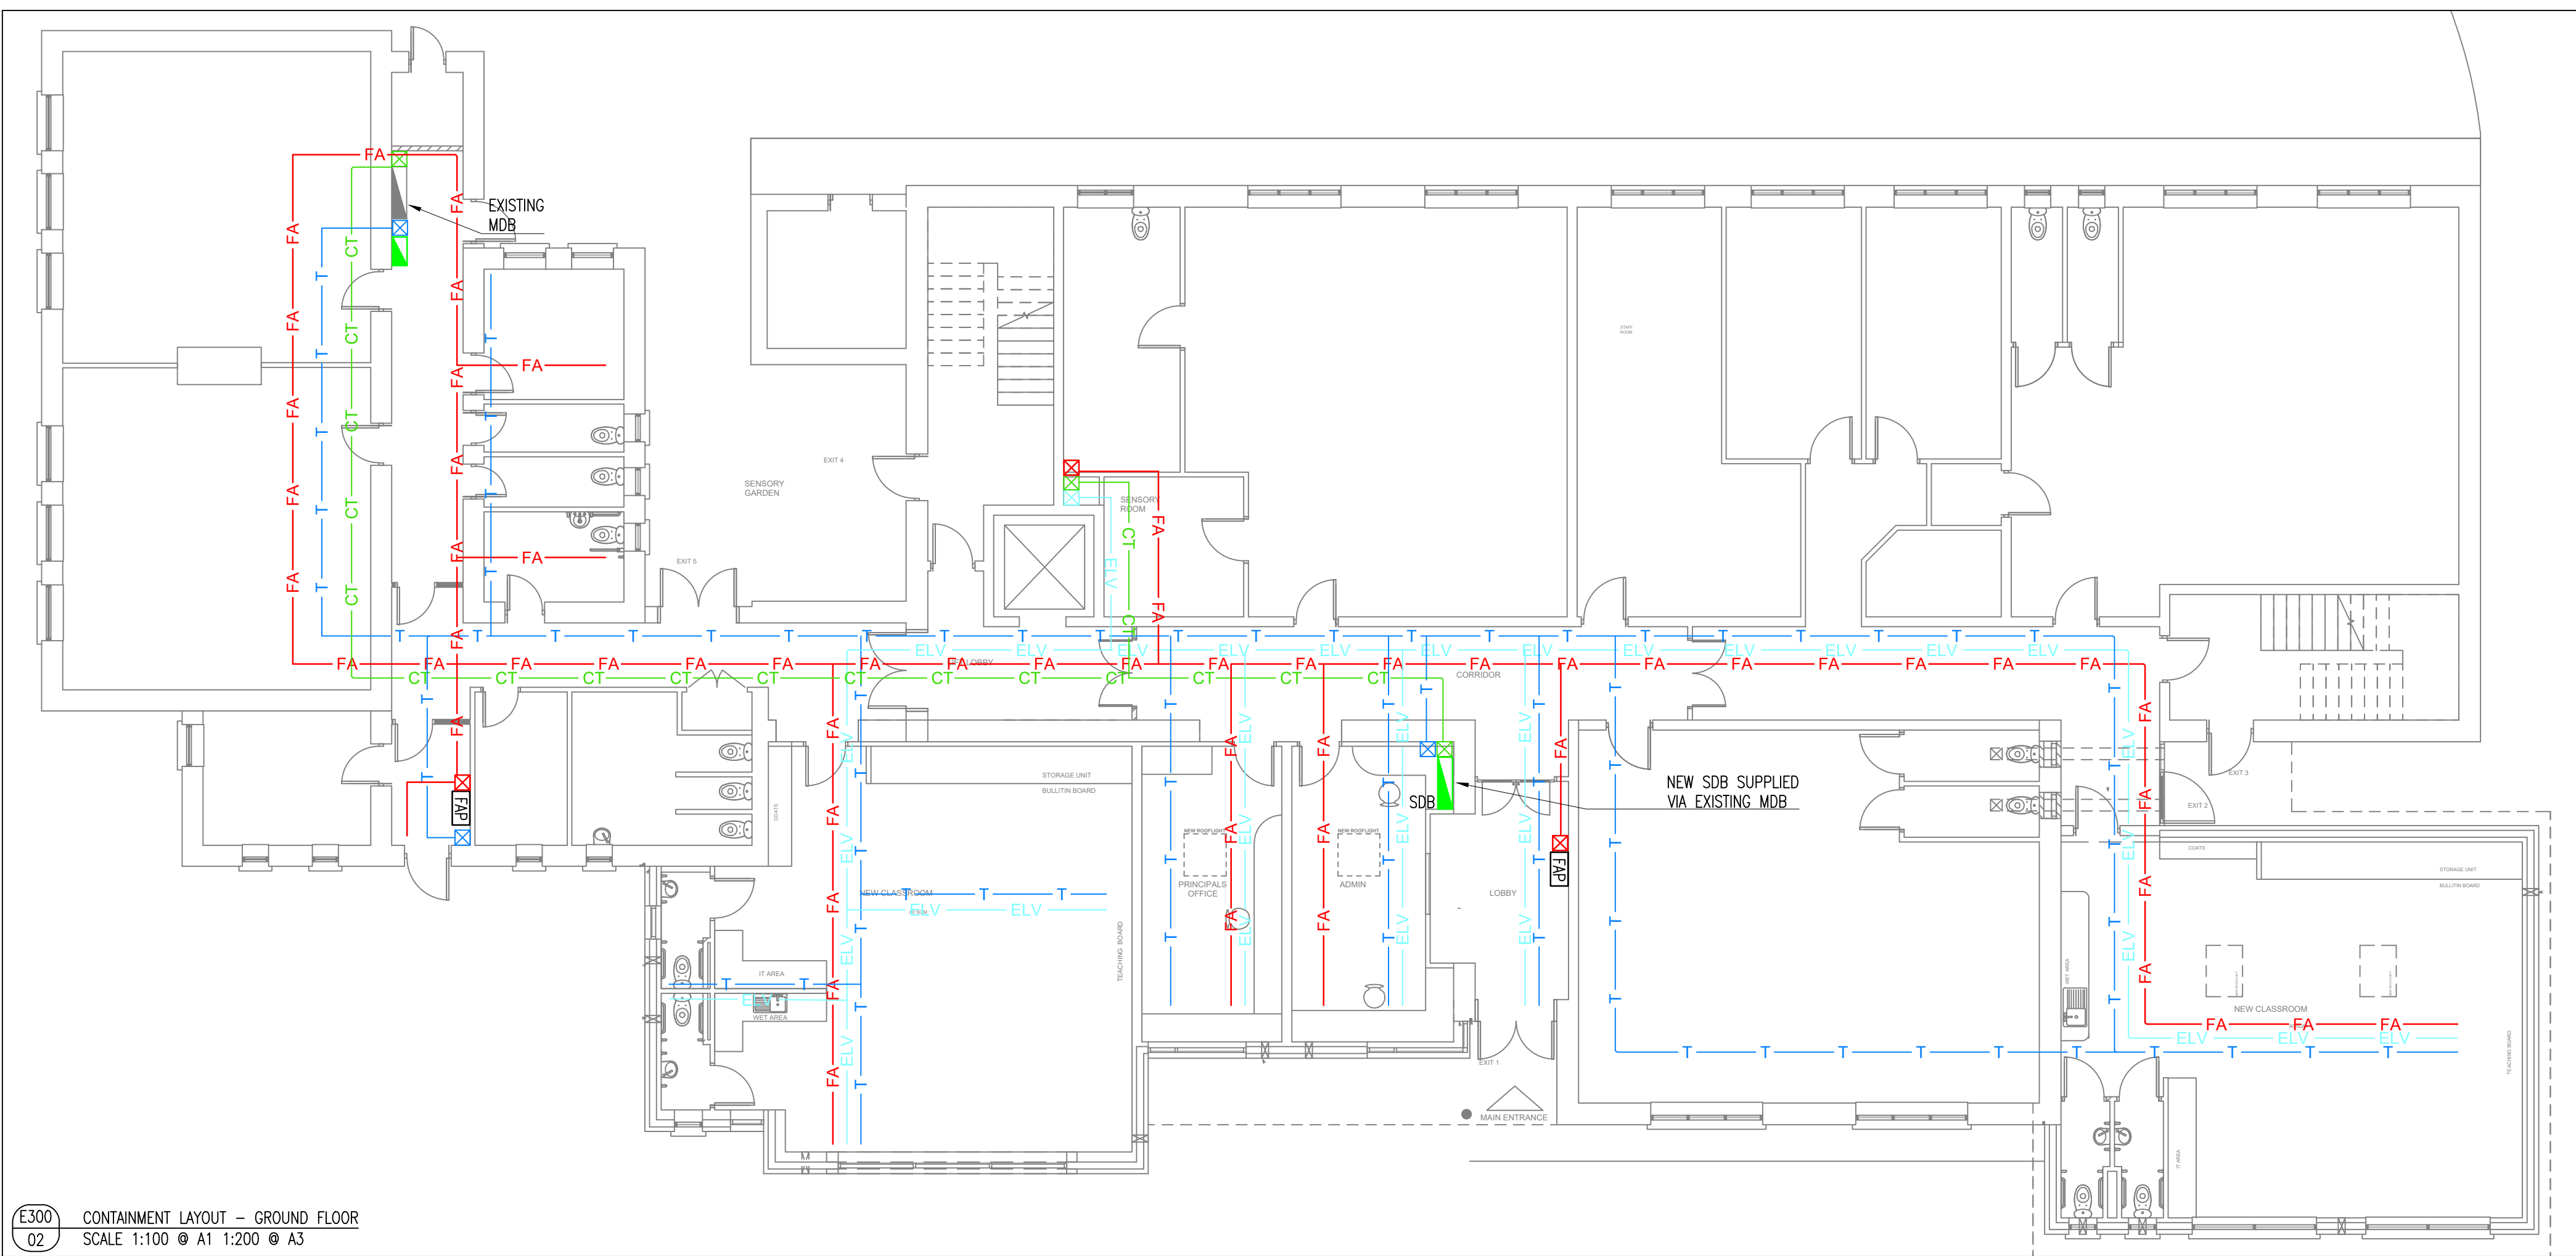

TO ISSUE FOR TENDER		19.08.26	CR
Revisions		Date	Checked
Project COLLOONEY NS, SLIGO			
Drawing Title CONTAINMENT LAYOUT GROUND & FIRST FLOOR			
Date 07.07.26	Drawn PH	Checked CR	Scale 1:100 @ A1 1:200 @ A3
Project No. A1172		Drawing No. E300	Rev. TO