



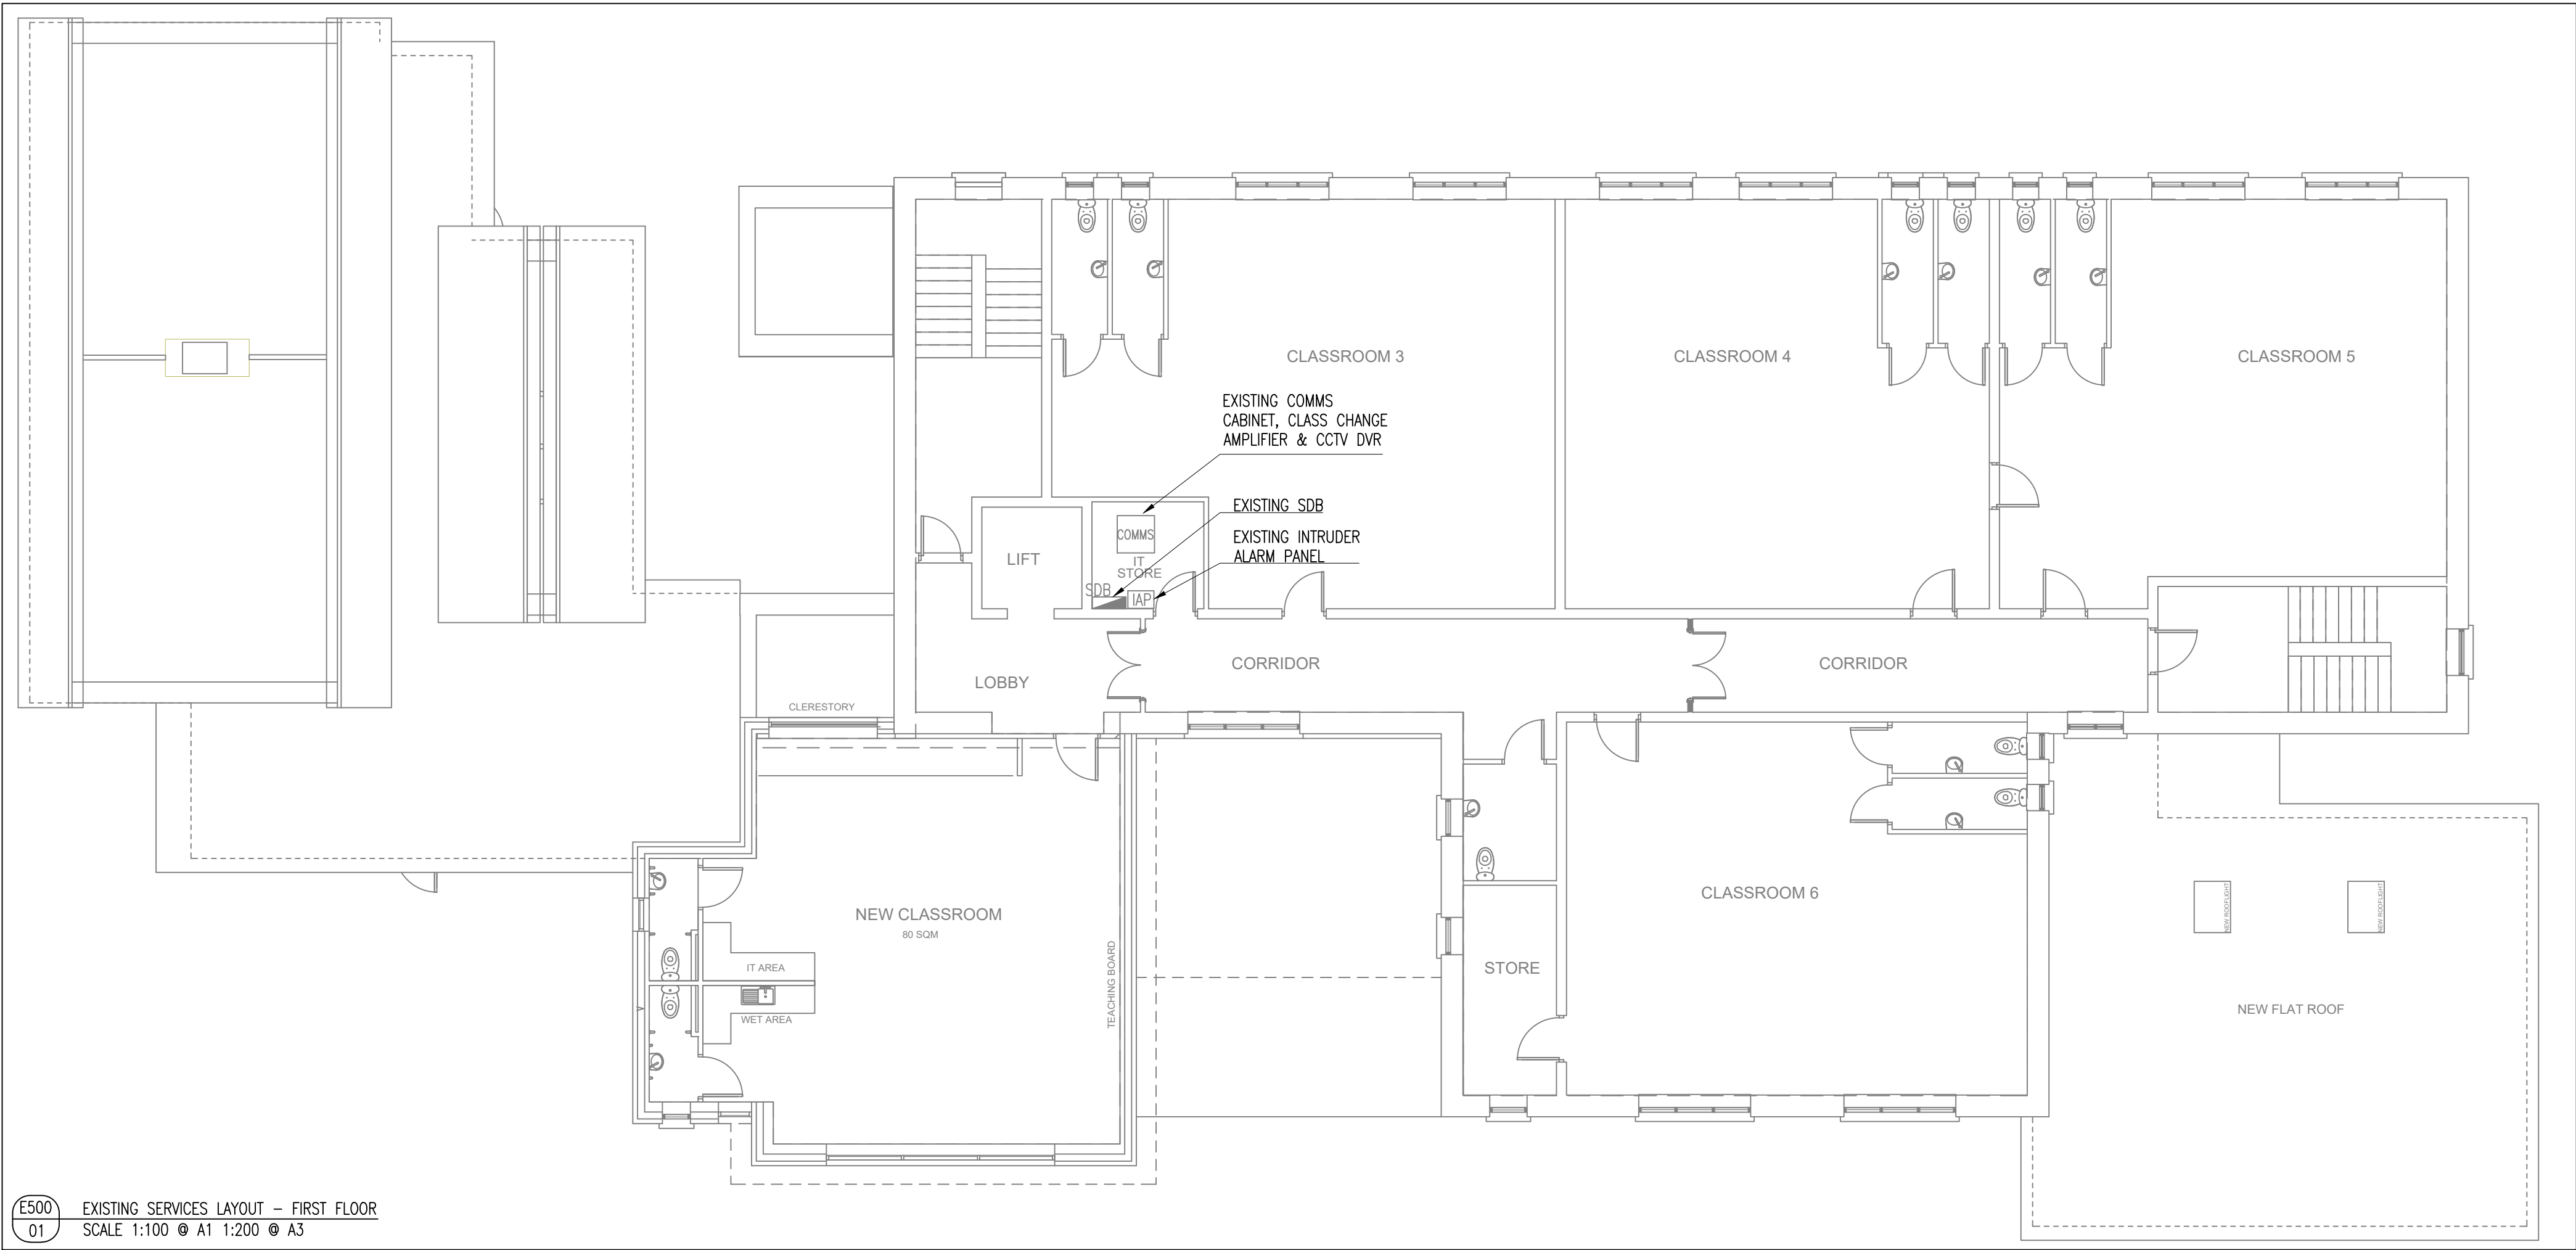

E500
01
EXISTING SERVICES LAYOUT – FIRST FLOOR
SCALE 1:100 @ A1 1:200 @ A3

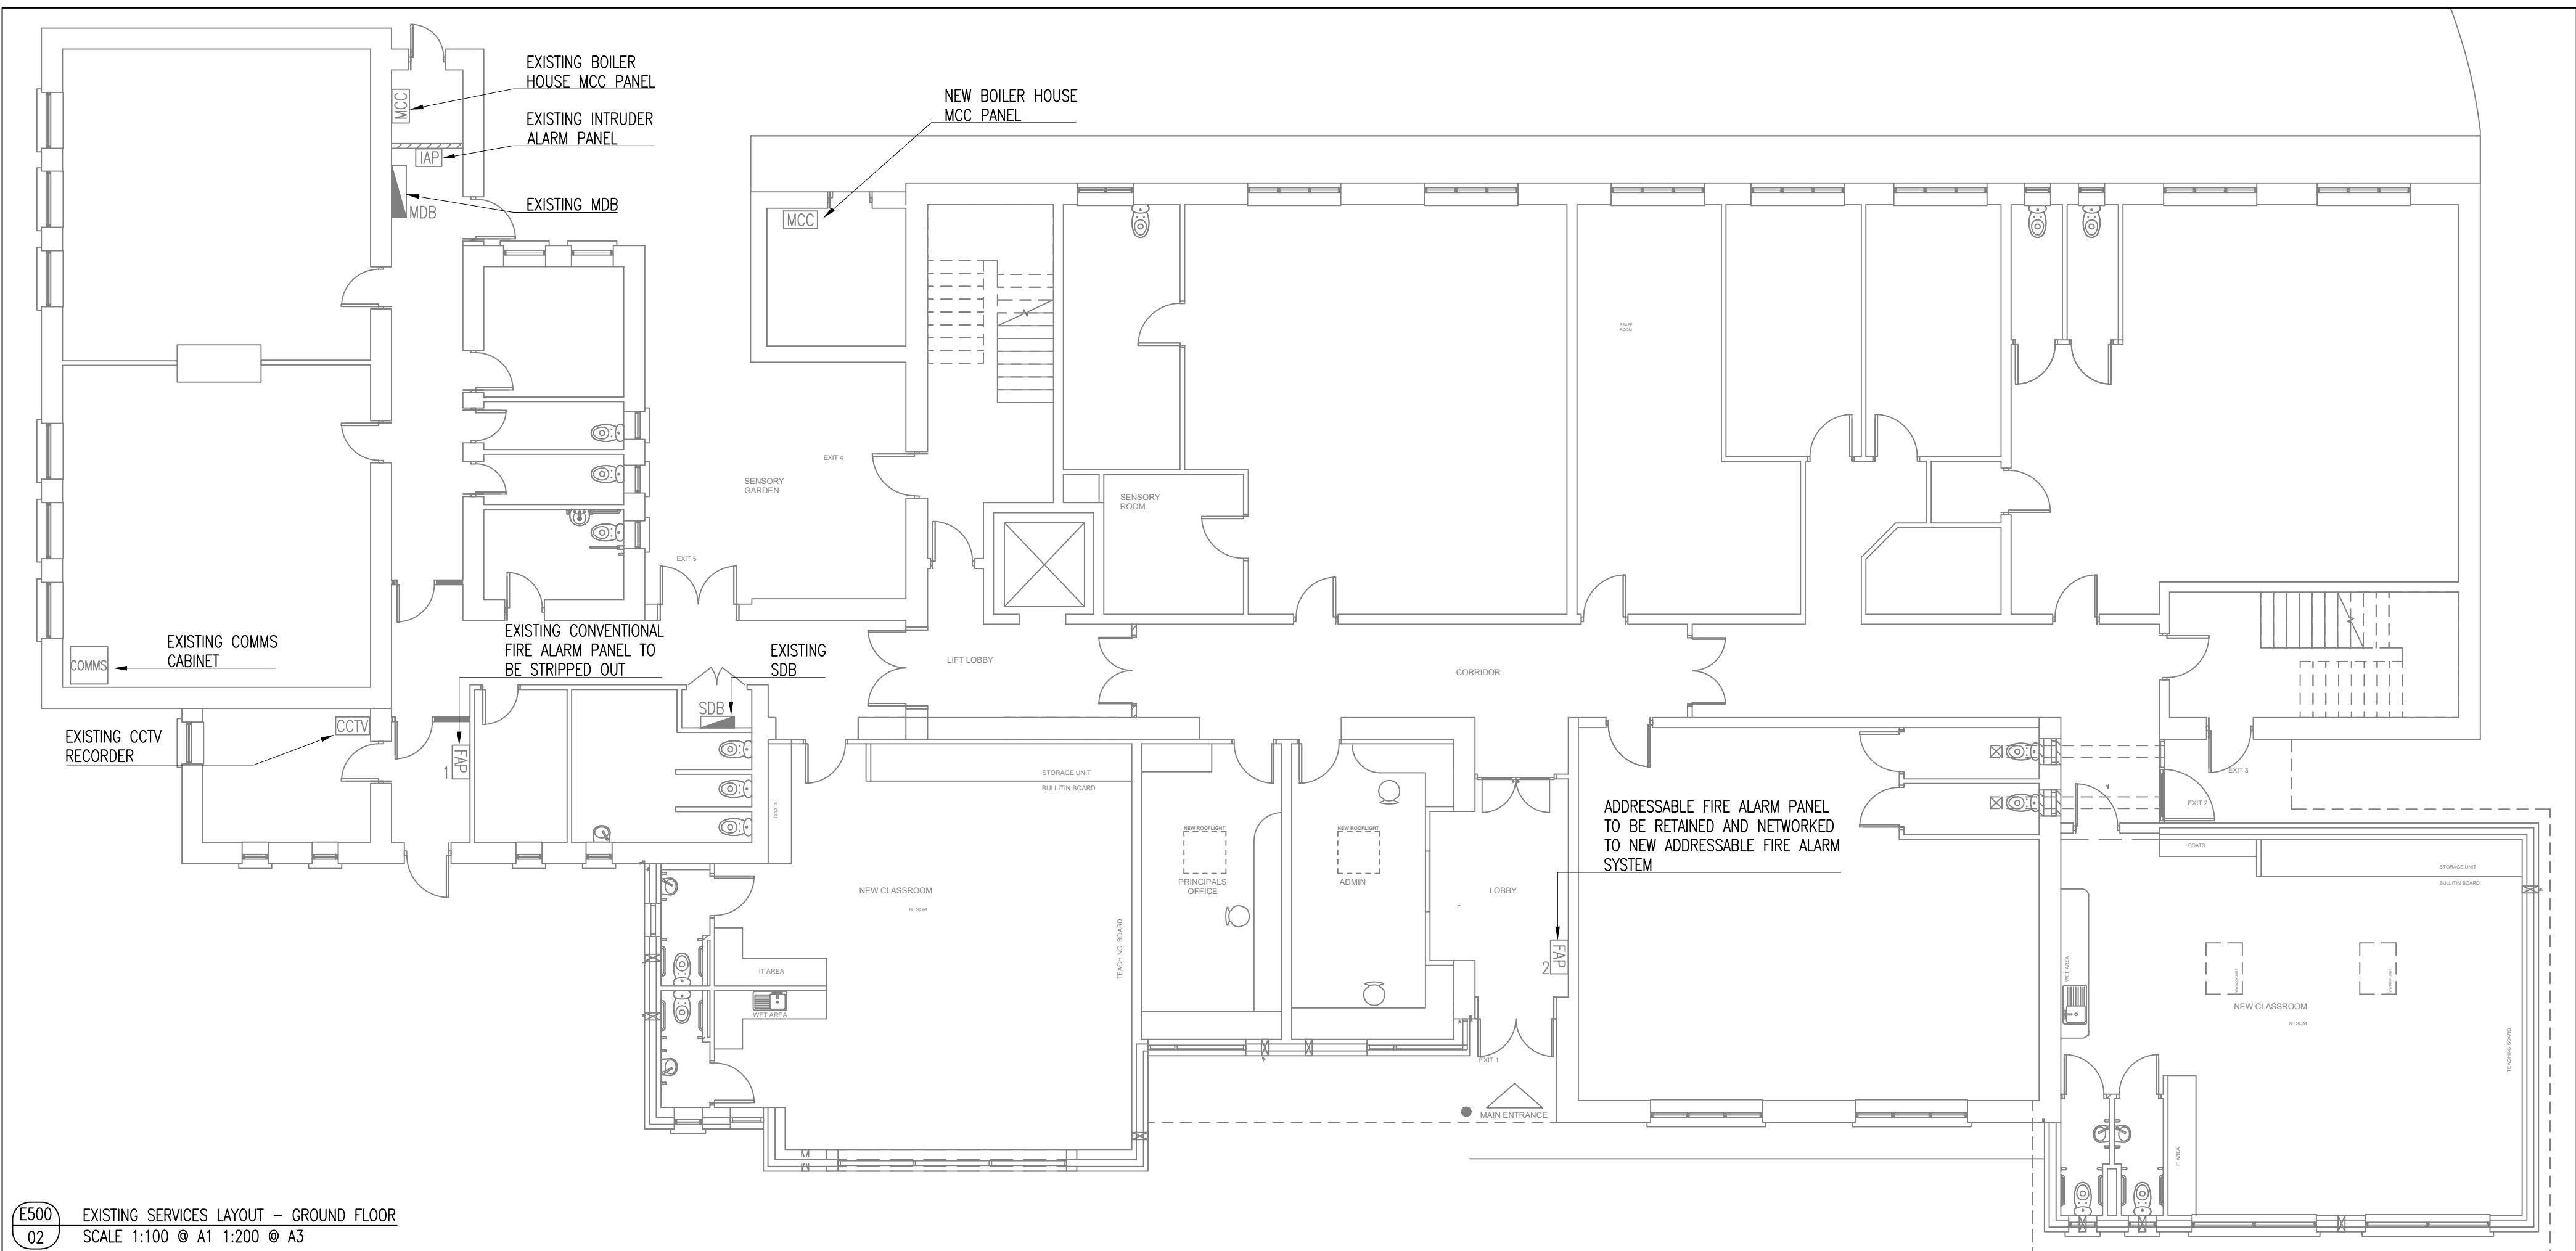

E500
02
EXISTING SERVICES LAYOUT – GROUND FLOOR
SCALE 1:100 @ A1 1:200 @ A3

GENERAL NOTES

- THIS DRAWING SHALL BE READ IN CONJUNCTION WITH THE SPECIFICATION AND ALL OTHER RELEVANT DRAWINGS.
- THIS DRAWING MUST NOT BE SCALED FOR INSTALLATION PURPOSES. WORK TO FIGURED AND SITE OBTAINED DIMENSION ONLY.
- THE ELECTRICAL SERVICES CONTRACTOR IS FULLY RESPONSIBLE FOR ALL ON-SITE CO-ORDINATION OF HIS AND ALL OTHER SERVICES.

LEGEND OF SYMBOLS

- EXISTING SDB
- EXISTING MDB
- EXISTING CONVENTIONAL FIRE ALARM PANEL
- EXISTING ADDRESSABLE FIRE ALARM PANEL
- EXISTING INTRUDER ALARM PANEL
- EXISTING COMMS CABINET
- EXISTING HEATING CONTROL PANEL
- EXISTING CCTV RECORDER



TO ISSUE FOR TENDER		19.08.26	CR
Revisions		Date	Checked
 COLMAN REYNOLDS ASSOCIATES Building Services Engineers and Project Managers Unit 9 Southern Cross Business Park, Boghall Rd, Bray, Co Wicklow. [t] +353-1-2768700 [f] +353-1-6865522 [e] info@cra.ie			
Project COLLOONEY NS, SLIGO			
Drawing Title EXISTING SERVICES LAYOUT GROUND & FIRST FLOOR			
Date 07.07.26	Drawn PH	Checked CR	Scale 1:100 @ A1 1:200 @ A3
Project No. A1172		Drawing No. E500	Rev. TO