




	TWIN SOCKET – UNSWITCHED
	SPUR
	DOUBLE POLE SWITCH
	24V 2A POWER SUPPLY UNIT
	SINGLE PHASE INDUSTRIAL SOCKET (N) DENOTES CURRENT RATING
	THREE PHASE INDUSTRIAL SOCKET (N) DENOTES CURRENT RATING
	SINGLE PHASE & N ISOLATOR (N) DENOTES CURRENT RATING
	THREE PHASE & N ISOLATOR (N) DENOTES CURRENT RATING
	TO BE INSTALLED AT HIGH LEVEL
	3 COMPARTMENT DADO TRUNKING

- [illegible]

General Services Layout	
-------------------------	--

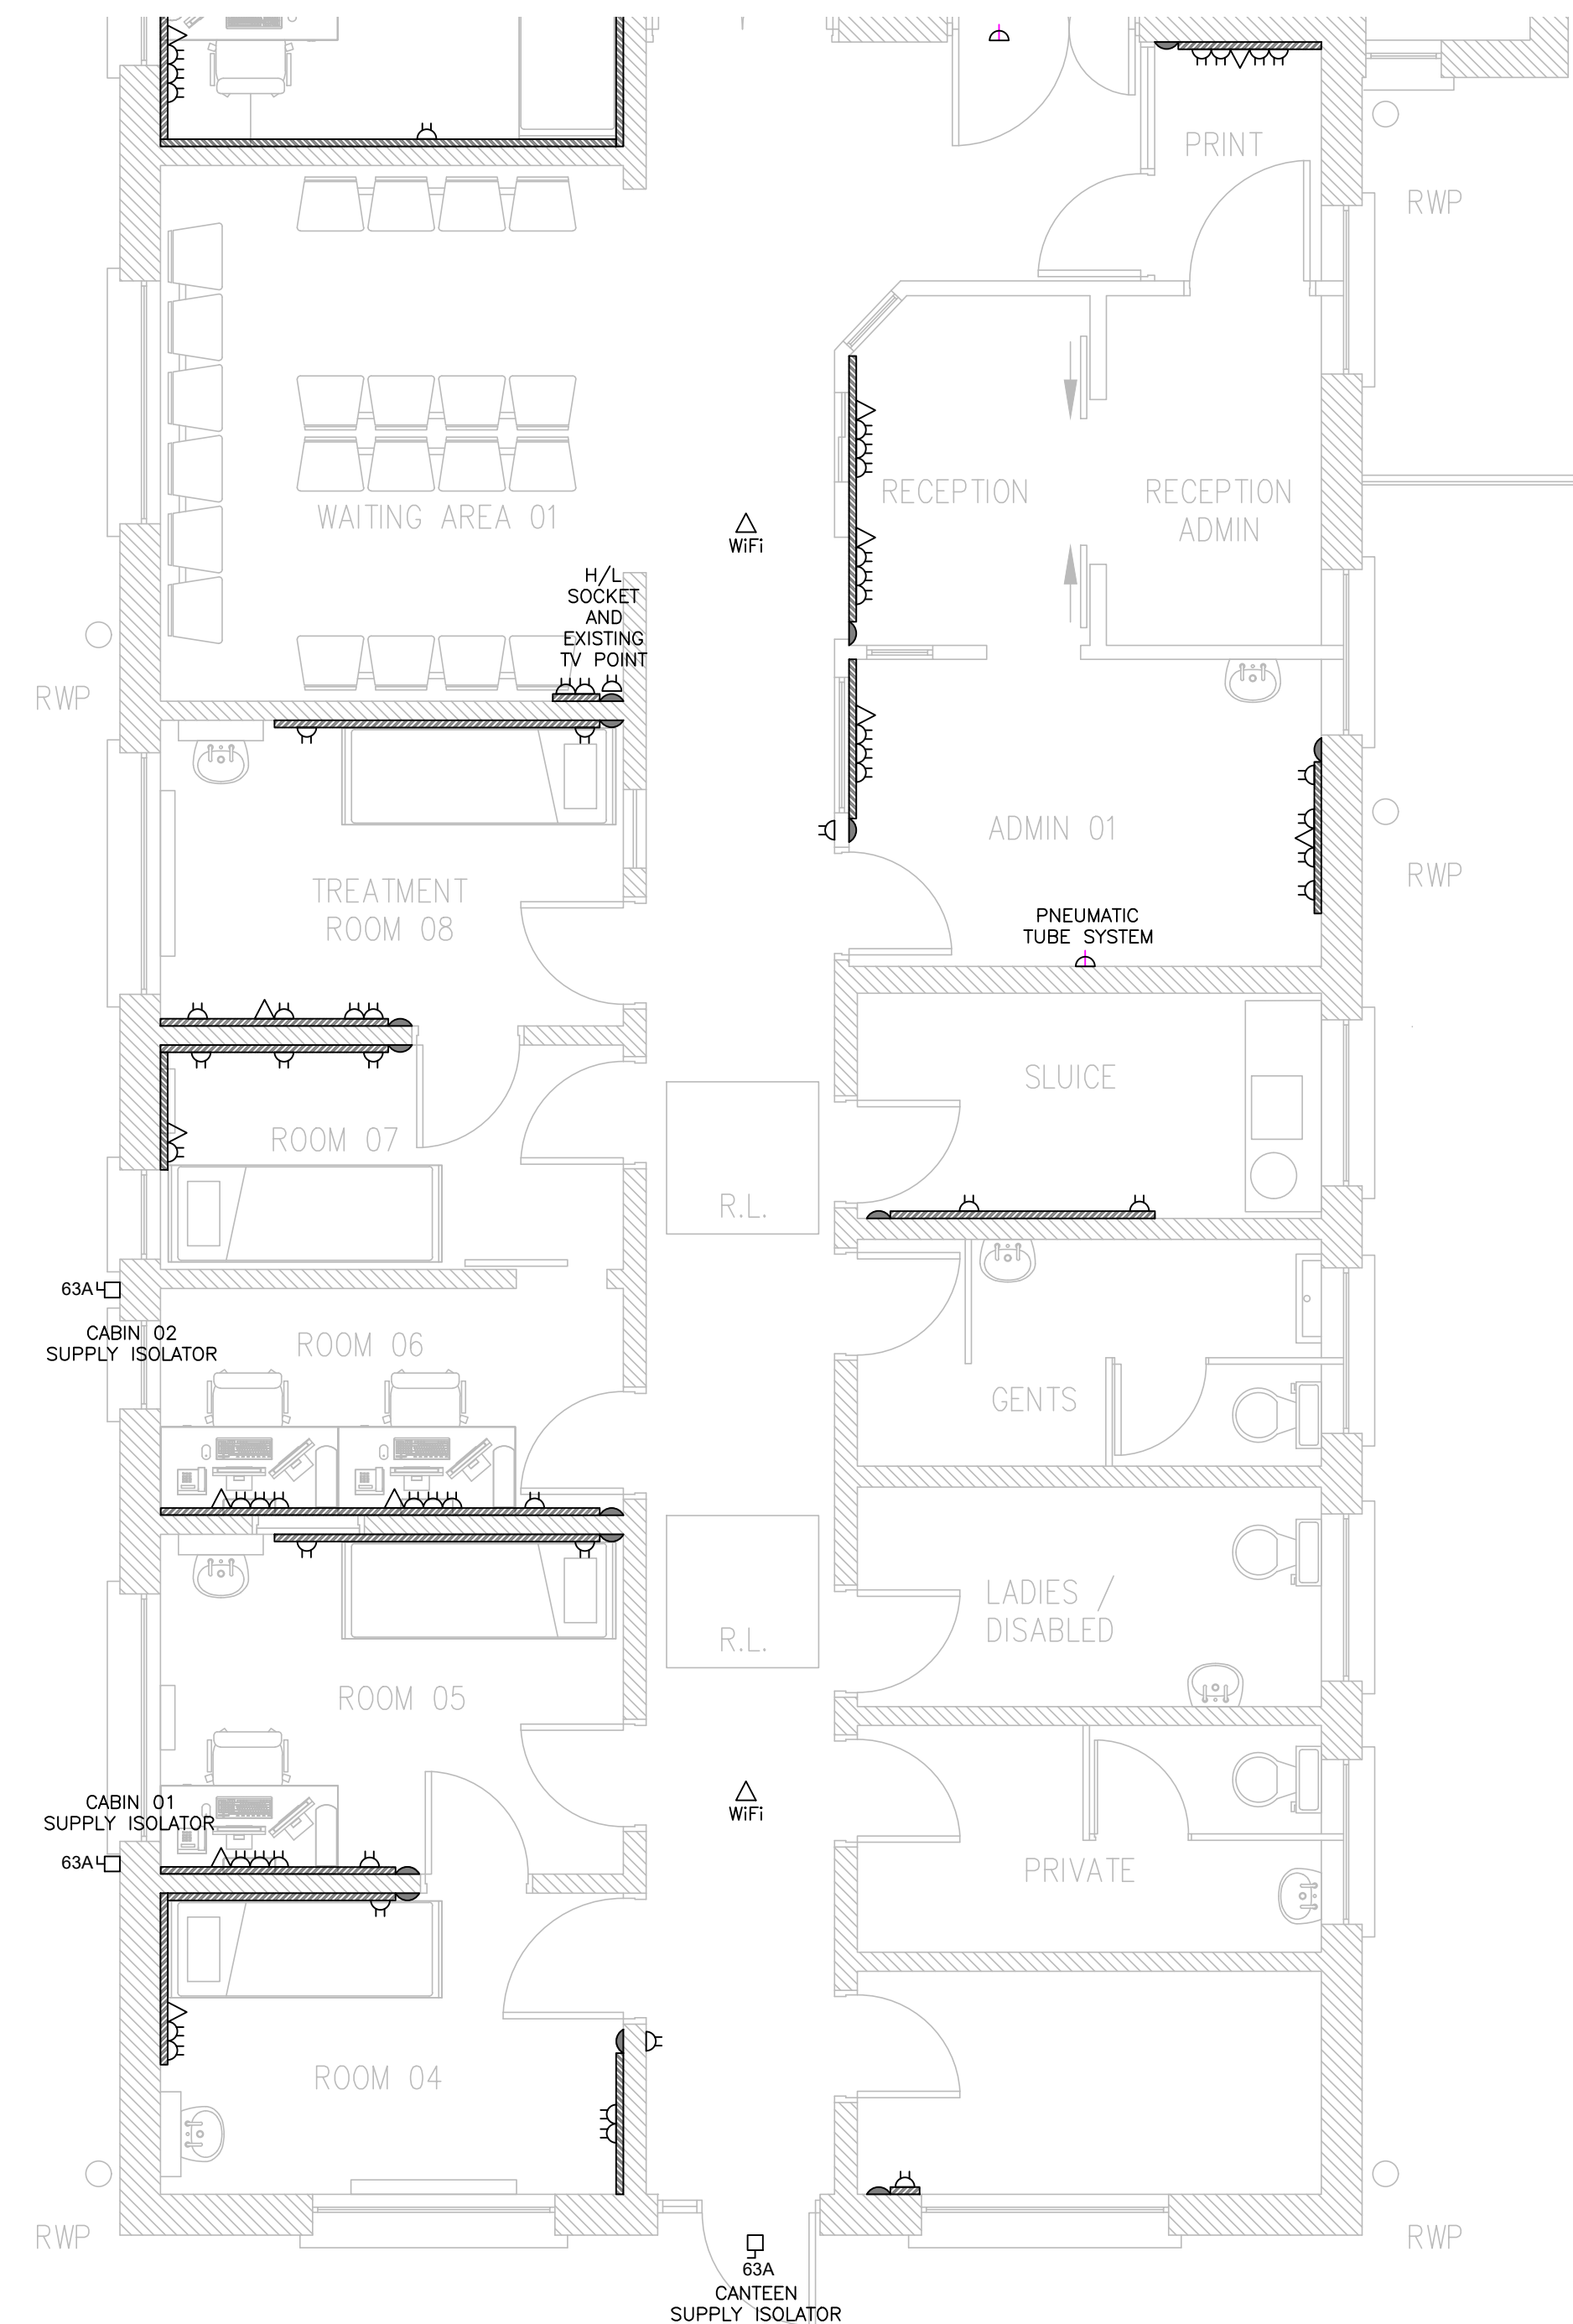