


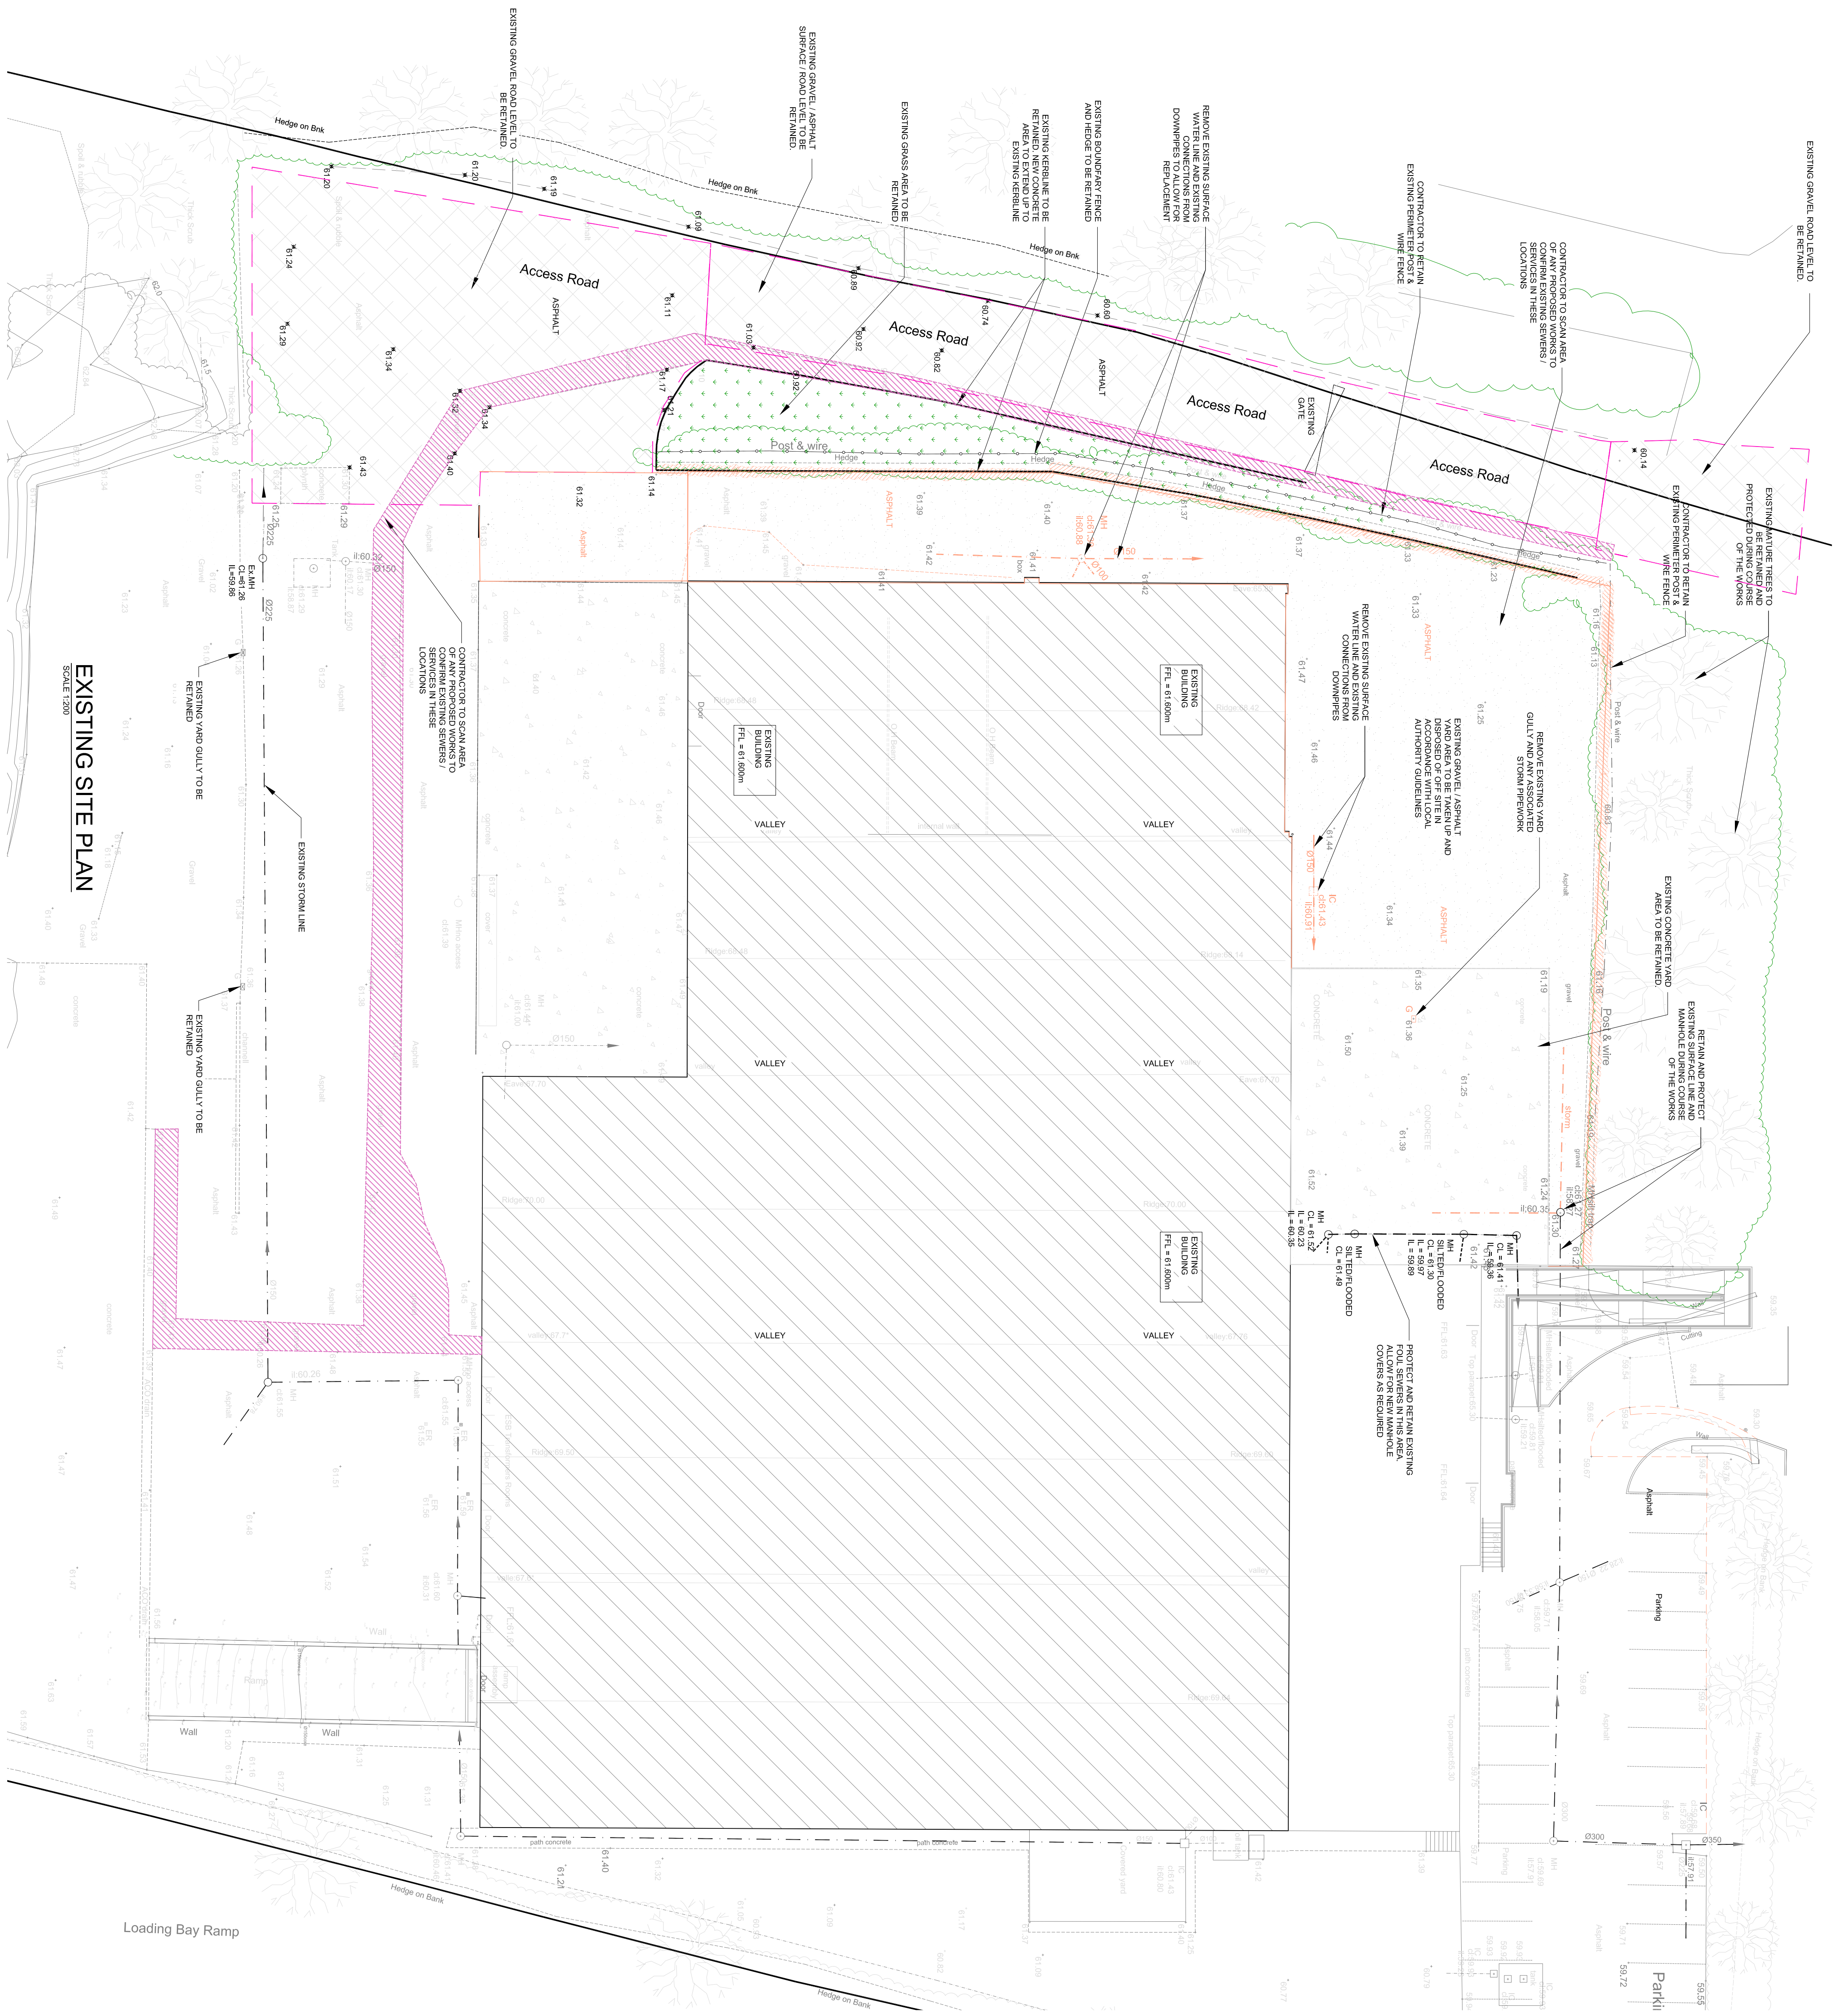

GENERAL NOTES

1. DRAWINGS ARE TO BE READ IN CONJUNCTION WITH ALL RELEVANT SPECIFICATIONS, STANDARDS, CODES OF PRACTICE AND SERVICE ENGINEERS DRAWINGS AND SPECIFICATIONS.
2. DO NOT SCALE. USE FIGURE DIMENSIONS ONLY.
3. ALL LEVELS ARE SHOWN UNLESS NOTED OTHERWISE.
4. ALL DRAWINGS TO BE CHECKED BY THE CONTRACTOR PRIOR TO THE COMMENCEMENT OF WORKS AND PRIOR TO COMMENCEMENT OF ANY MATERIALS BEING ORDERED AND ANY DISCREPANCIES TO BE BROUGHT TO THE ATTENTION OF THE DESIGNER IMMEDIATELY.
5. THE CONTRACTOR IS RESPONSIBLE FOR THE TEMPORARY SUPPORT OF ALL WORK.

ALL EXCAVATIONS AND ROCK BREAKING TO BE CARRIED OUT IN STRICT ACCORDANCE WITH THE SPECIFICATION AND IN STRICT ACCORDANCE WITH SERIES 800 SPECIFICATIONS FOR ROADWORKS AS PUBLISHED WITH THE NIA (NIA).

ALL WORK TO BE CARRIED OUT IN STRICT ACCORDANCE WITH THE SPECIFICATION AND IN STRICT ACCORDANCE WITH SERIES 800 SPECIFICATIONS FOR ROADWORKS AS PUBLISHED WITH THE NIA (NIA).

LEGEND

EXISTING SEWERS TO BE REMOVED

DENOTES PROPOSED SURFACE WATER SEWER (2400 COVER)

DENOTES PROPOSED 100mm DRAINAGE CHANNEL LOAD CLASS 3 WITH CAST IRON STEEL GRATING TO BE RETAINED

AREA OF EXISTING CONCRETE ASPHALT / GRAVEL TO BE TAKEN UP AND REUSED IN THE PROPOSED DRIVEWAY / CARPARK WITH LOCAL AUTHORITY GUIDELINES = 80MM SD

EXISTING LEVELS SHOWN THIS

NOTE: CONTRACTOR TO ALLOW FOR 50mm SURFACE OF PROPOSED WORKS AREAS. CONTRACTOR TO VISIT SITE AND REVIEW / VERIFY LOCATION OF ALL EXISTING SERVICES. REMAINING AND REMOVED TO BE TO BE PROVIDED BY MAIN CONTRACTOR ON COMPLETION SERVICES. EXISTING SERVICE PROVIDERS TO BE CONTACTED AND DIAL BEFORE ANY WORK TO BE UNDERTAKEN. ALL EXISTING SURFACE WATER SEWERS TO BE LETTERED, BEFORE AND AFTER PROPOSED WORKS.

TENDER ISSUE
05.09.26

CLIENT Udarás na Gaeltachta
JOB Remedial work to Yard Area
TITLE Existing / Demolition layout

Mckenna Consulting Engineers
Civil & Structural
Bank Place, Milltown Malway Co. Clare
Email - info@mckennaconsultingengineers.com
Tel. - 0052 7098551 / 086 865 7559

SCALES	AS SHOWN	DWG No.
DATE	19/01/26	25365/CE/001/T2
DRAWN	JS	
CHECKED	TMCK	
APPROVED	TMCK	