


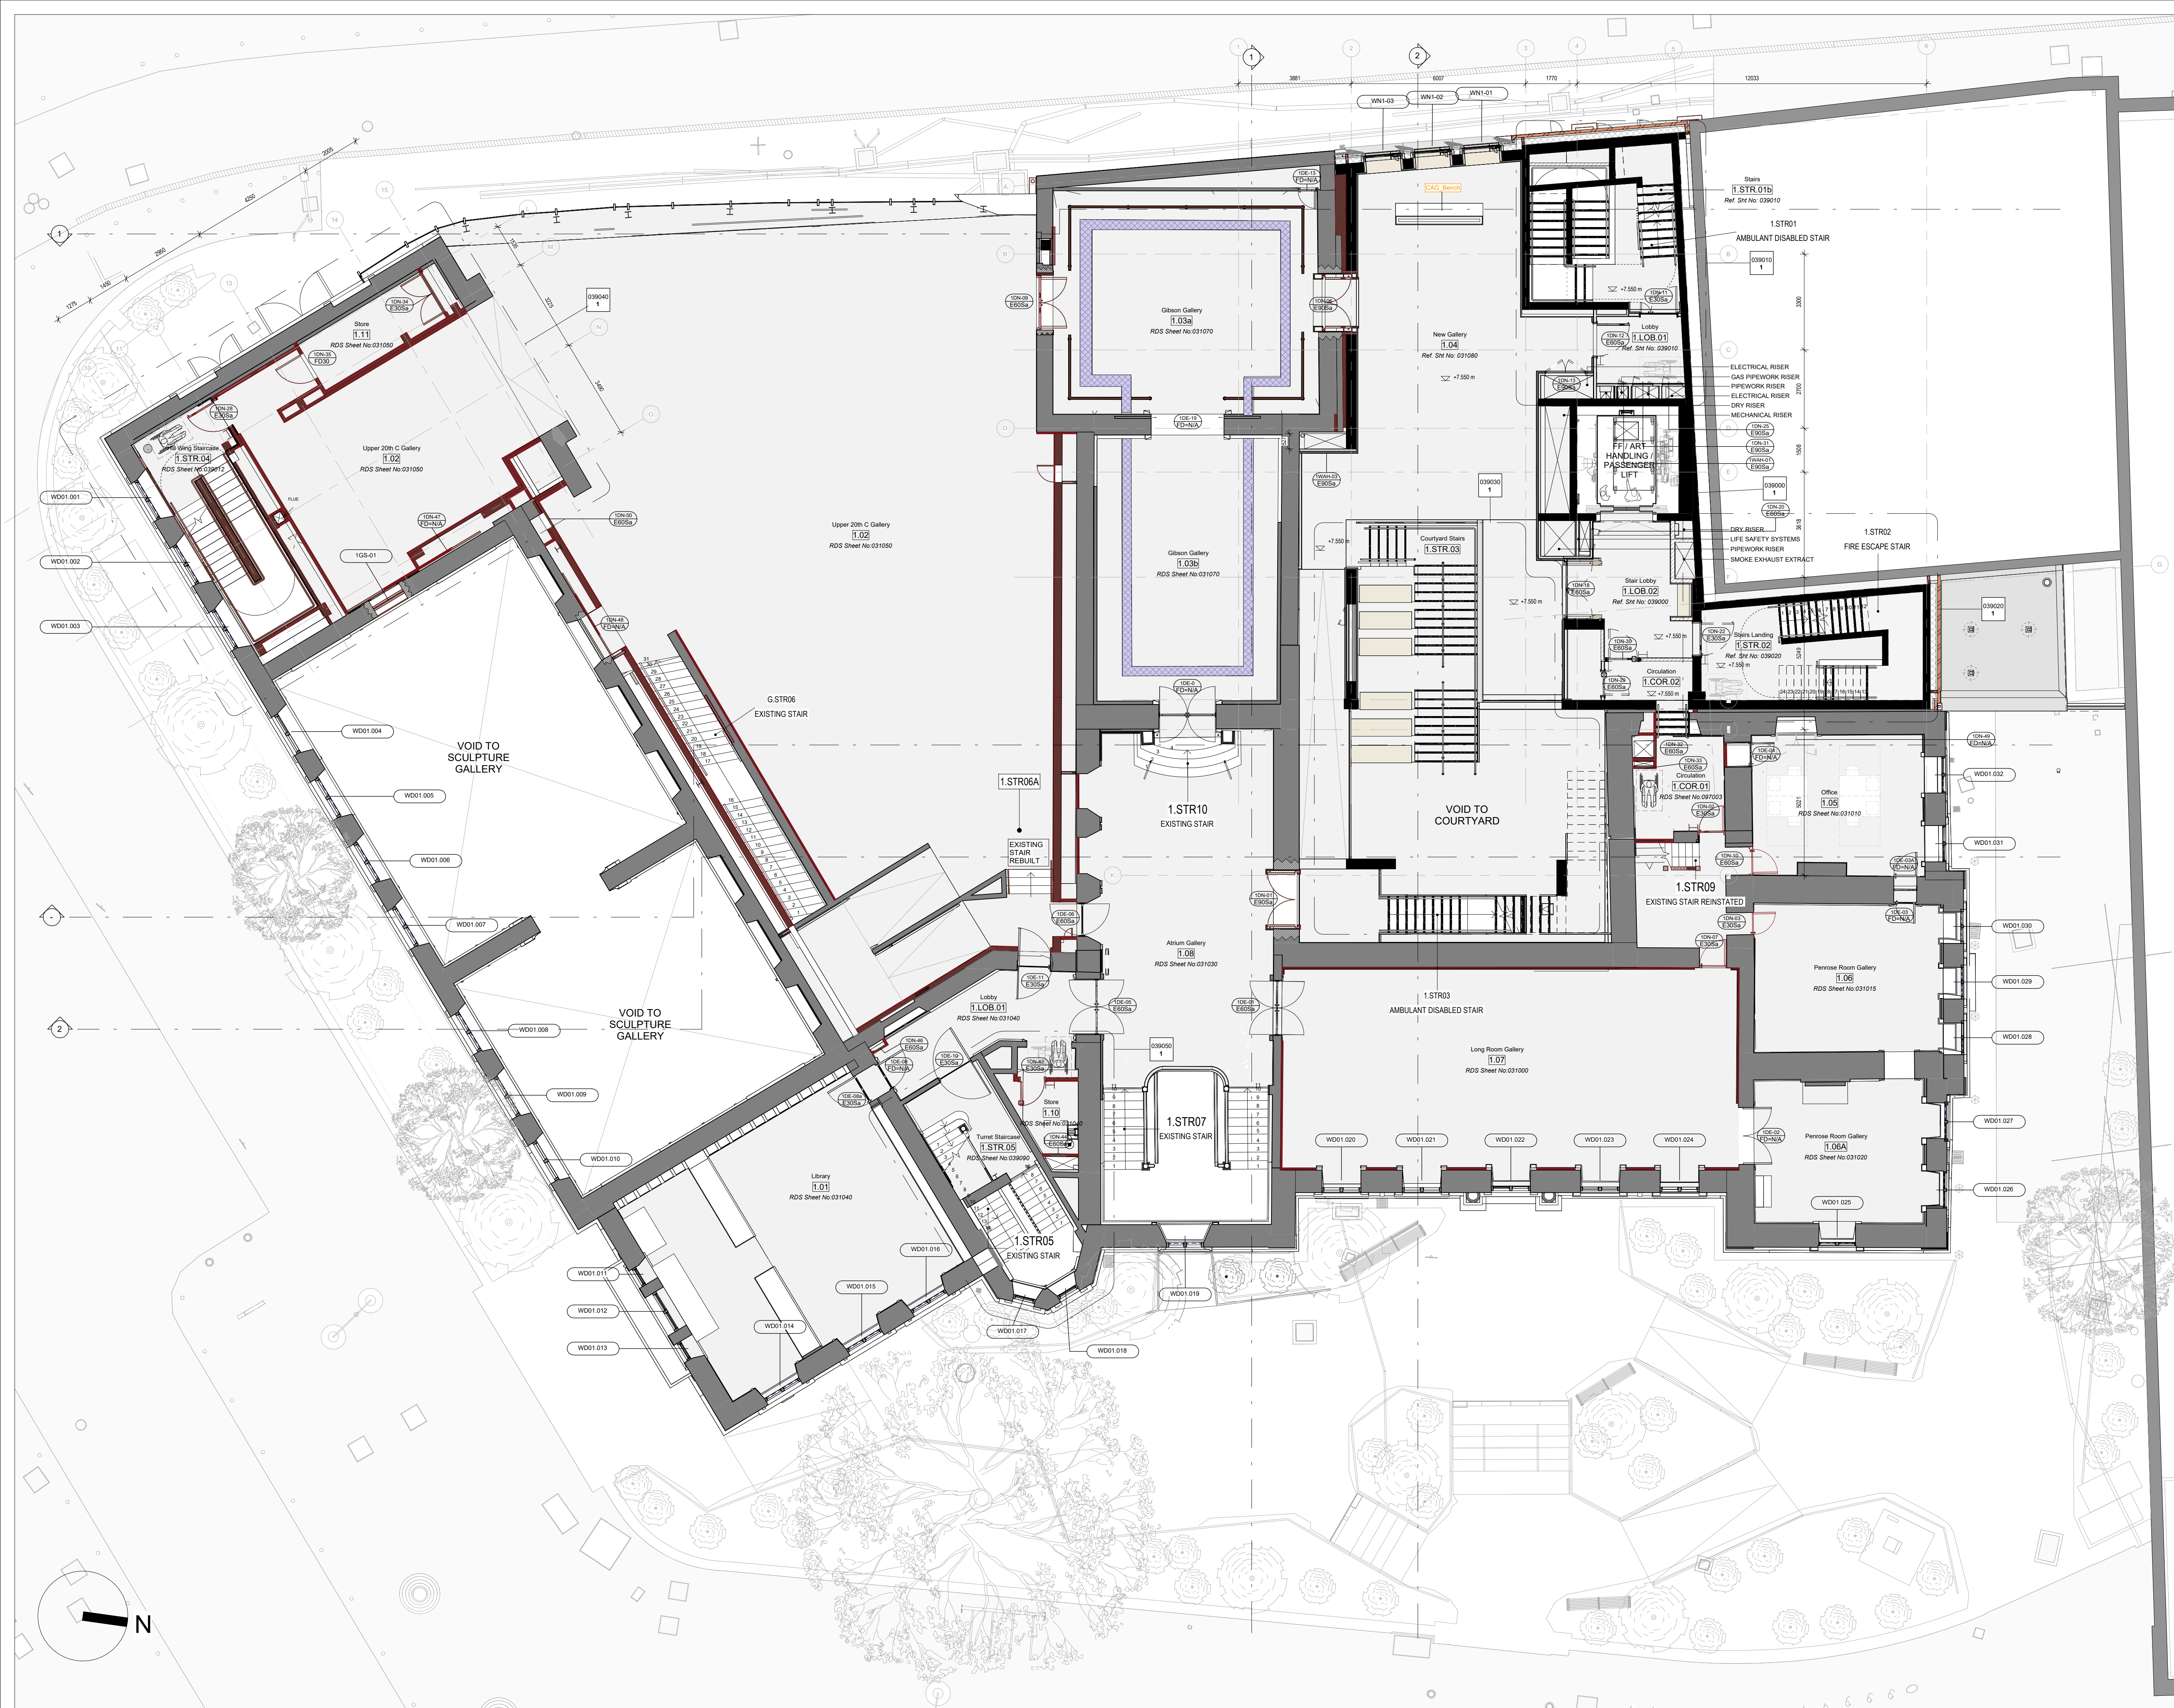

KEY PLAN

NOTES

GENERAL (Walls)

LEGEND

DO NOT SCALE FROM THE DRAWINGS. FIGURED DIMENSIONS ONLY TO BE USED. ALL DIMENSIONS SHOULD BE VERIFIED ON SITE. NOTIFY THE DRAWING OF ANY DISCREPANCIES ARISING FROM SITE MEASUREMENTS. THESE DOCUMENTS CONTAIN COPYRIGHT MATERIAL AND UNAUTHORIZED USE, DISSEMINATION OR REPRODUCTION OF ANY OF THE INFORMATION CONTAINED IN THIS DOCUMENT MAY RESULT IN LIABILITY UNDER APPLICABLE LAW. ALL DRAWINGS TO BE READ IN CONJUNCTION WITH ALL OTHER DRAWING PACKAGES, SPECIFICATION DOCUMENTS AND RELEVANT REPORTS.

THE TOPOGRAPHICAL INFORMATION INDICATED ON THIS DRAWING IS BASED ON A TOPOGRAPHIC SURVEY CARRIED OUT BY MURPHY GEOSPATIAL ON 14/11/2022. THE EXISTING BUILDING INFORMATION INDICATED ON THIS DRAWING IS BASED ON A MEASURED SURVEY CARRIED OUT BY MURPHY GEOSPATIAL ON 20/11/2016 AND UPDATED ON 23/05/2022.

PROJECT:

The Redevelopment of Crawford Art Gallery Cork

EMPLOYER:

The Commissioners of Public Works in Ireland

REVISION HISTORY

DESCRIPTION	DATE	REVISION
Issued for Tender	2024-04-28	C01
Issued for Contract	2025-12-12	C02

TITLE

L01 Plan Proposed

PROJECT NO.

CAG

ORIGINATOR

GRA

ZONE

XX

LEVEL

01

TYPE

DR

ROLE

A

SHEET NUMBER

020101

SCALE

1 : 100@A1

DATE

2024-04-26

STATUS

A4

REVISION

C02

DOCUMENT NUMBER

CAG-GRA-XX-01-DR-A-020101

ARCHITECT AND INTEGRATED DESIGN TEAM LEAD

graffon architects

info@graffonarchitects.ie
T +353 1 971 5360
12-14 College Green, Dublin 2, Ireland

MEP ENGINEER, CIVIL & STRUCTURAL ENGINEER, BREEM CONSULTANT
ARCHITECTURAL SECURITY AND A.V. CONSULTANTS

PLANNING CONSULTANT
Brock McCune

LANDSCAPE ARCHITECT
Bernard Seymour Landscape Architects

PROJECT MANAGER
Kerri Contract Management

graffon architects