



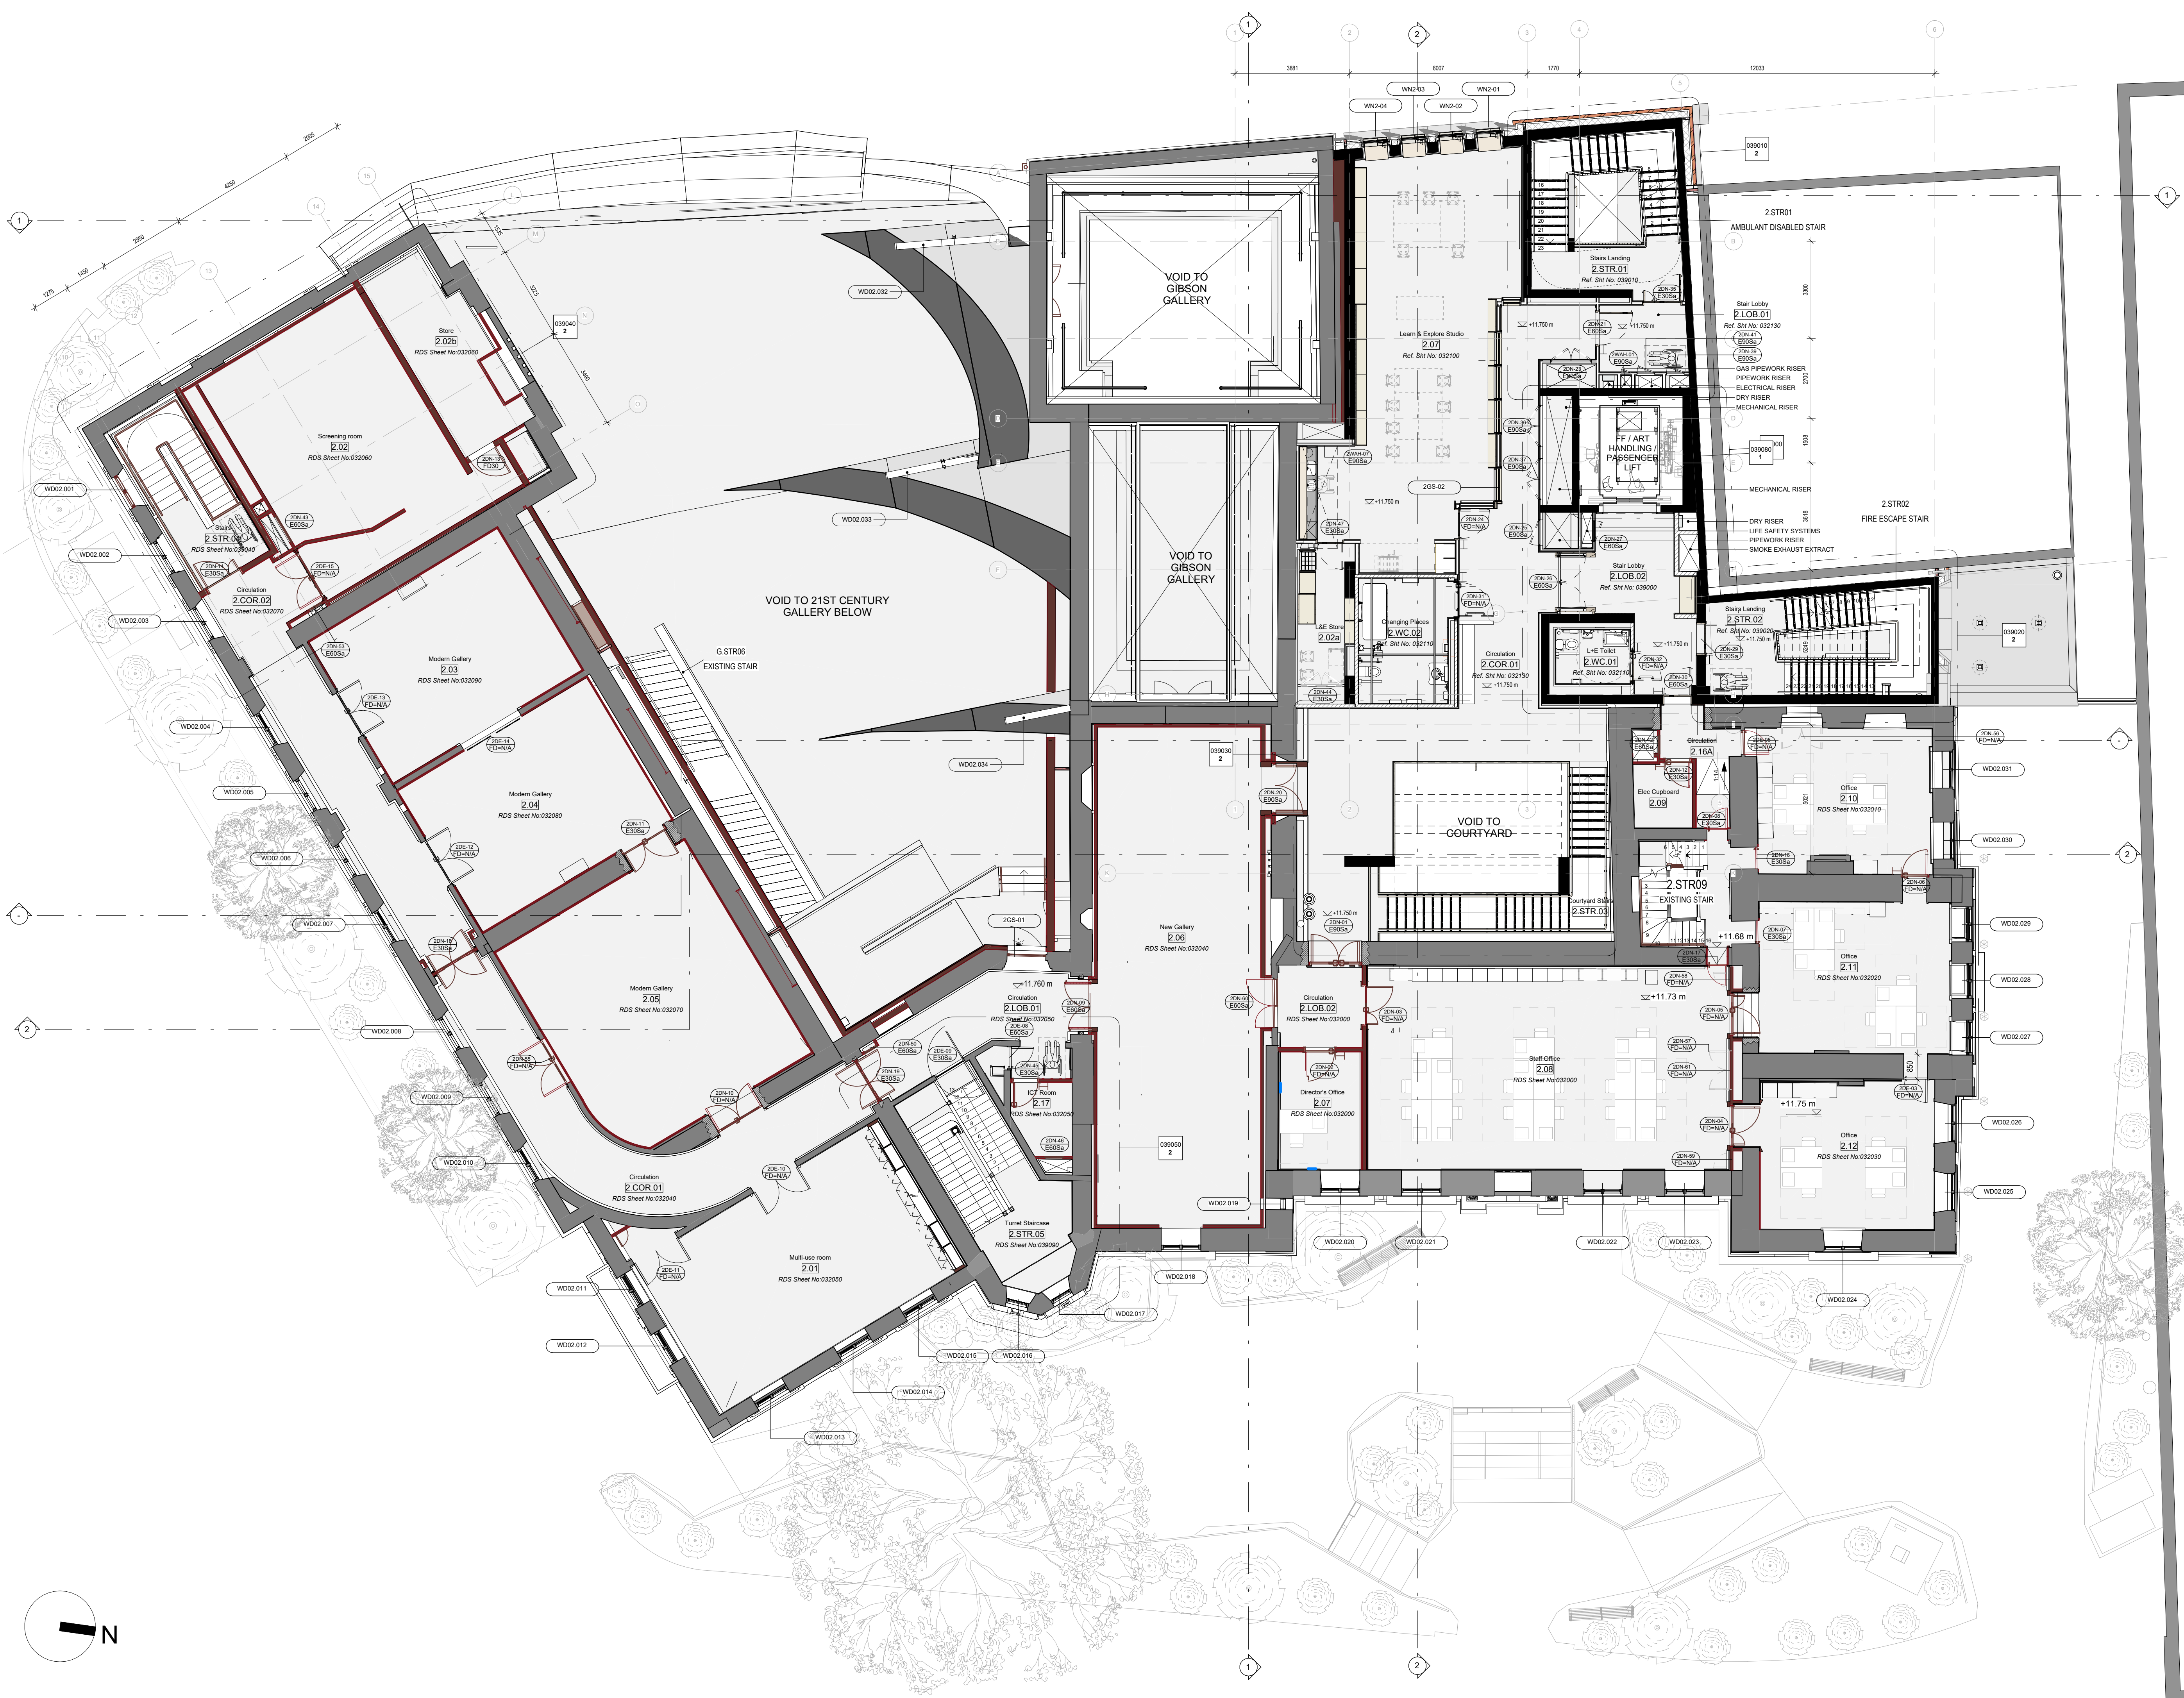

KEY PLAN

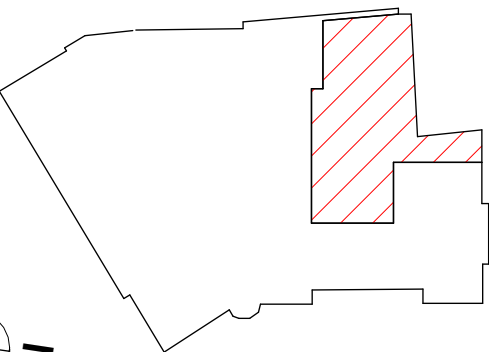

NOTES

GENERAL (Walls)

LEGEND

- | | |
|---|--|
|  | Proposed Building Fabric to Existing Buildings |
|  | Existing Building Fabric |
|  | Proposed New Building Structure |
|  | Proposed Blockwork Walls |
|  | Proposed Partition Walls |
|  | New or Adjusted Opening to Existing Buildings |
- ASE-000 For Access Safety Equipment refer to the Roof & Façade Fixed Access Safety Equipment Drawings and Specification

NOT SCALE FROM THE DRAWINGS. FIGURED DIMENSIONS ONLY TO BE USED. ALL MEASUREMENTS SHOULD BE VERIFIED ON SITE. NOTIFY THE EMPLOYER OF ANY DISCREPANCIES ARISING FROM SITE MEASUREMENTS. THESE DOCUMENTS CONTAIN INFORMATION OF A CONFIDENTIAL NATURE. THE INFORMATION IS FOR THE PRODUCTION OF ANY OF THE INFORMATION CONTAINED IN THIS DOCUMENT MAY RESULT IN LIABILITY UNDER APPLICABLE LAW. ALL DRAWINGS TO BE READ IN CONJUNCTION WITH ALL OTHER DRAWINGS, SPECIFICATION DOCUMENTS AND RELEVANT REPORTS.

THE TOPOGRAPHICAL INFORMATION INDICATED ON THIS DRAWING IS BASED ON A TOPOGRAPHIC SURVEY CARRIED OUT BY MURPHY GEOSPATIAL ON 10/10/2022. THE EXISTING BUILDING INFORMATION INDICATED ON THIS DRAWING IS BASED ON A BUILDING SURVEY CARRIED OUT BY MURPHY GEOSPATIAL ON 22/11/2016 AND UPDATED ON 23/06/2022.

PROJECT:

The Redevelopment of Crawford Art Gallery Cork

EMPLOYER:

The
Commissioners
of Public Works
in Ireland

REVISION HISTORY

DESCRIPTION	DATE	REVISION
Issued for Tender	2024-04-26	C01
Issued for Contract	2025-12-12	C02

TITLE

02 Plan Proposed

PROJECT NO.

CAG

ORIGINATOR

GRA

ONE XX	LEVEL 02	TYPE DR
ROLE A	SHEET NUMBER 020102	

SCALE 1 : 100@A1

DATE 2024-04-26

A4

C02

DOCUMENT NUMBER

CAG-GRA-XX-02-DR-A-020102

ARCHITECT AND INTEGRATED DESIGN TEAM LEAD

grafton a

info@grationarchitects.ie
+353 1 671 5385

14 College Green, Dublin 2.

INTEGRATED DESIGN

CONSERVATION ARCHITECT
Bureau: Appointed Archi

Family Associates Article

rock McClure

LANDSCAPE ARCHITECT
Bernard Seymour Landsc

PROJECT MANAGER

grafton
architects

CIVIL & STRUCTURAL

CONSULTANT,
SOCIETY AND A.V.

up

ical Consultancy

CERTIFIER
CONSULTANCE

31

REPRESENTATIVE
ing