


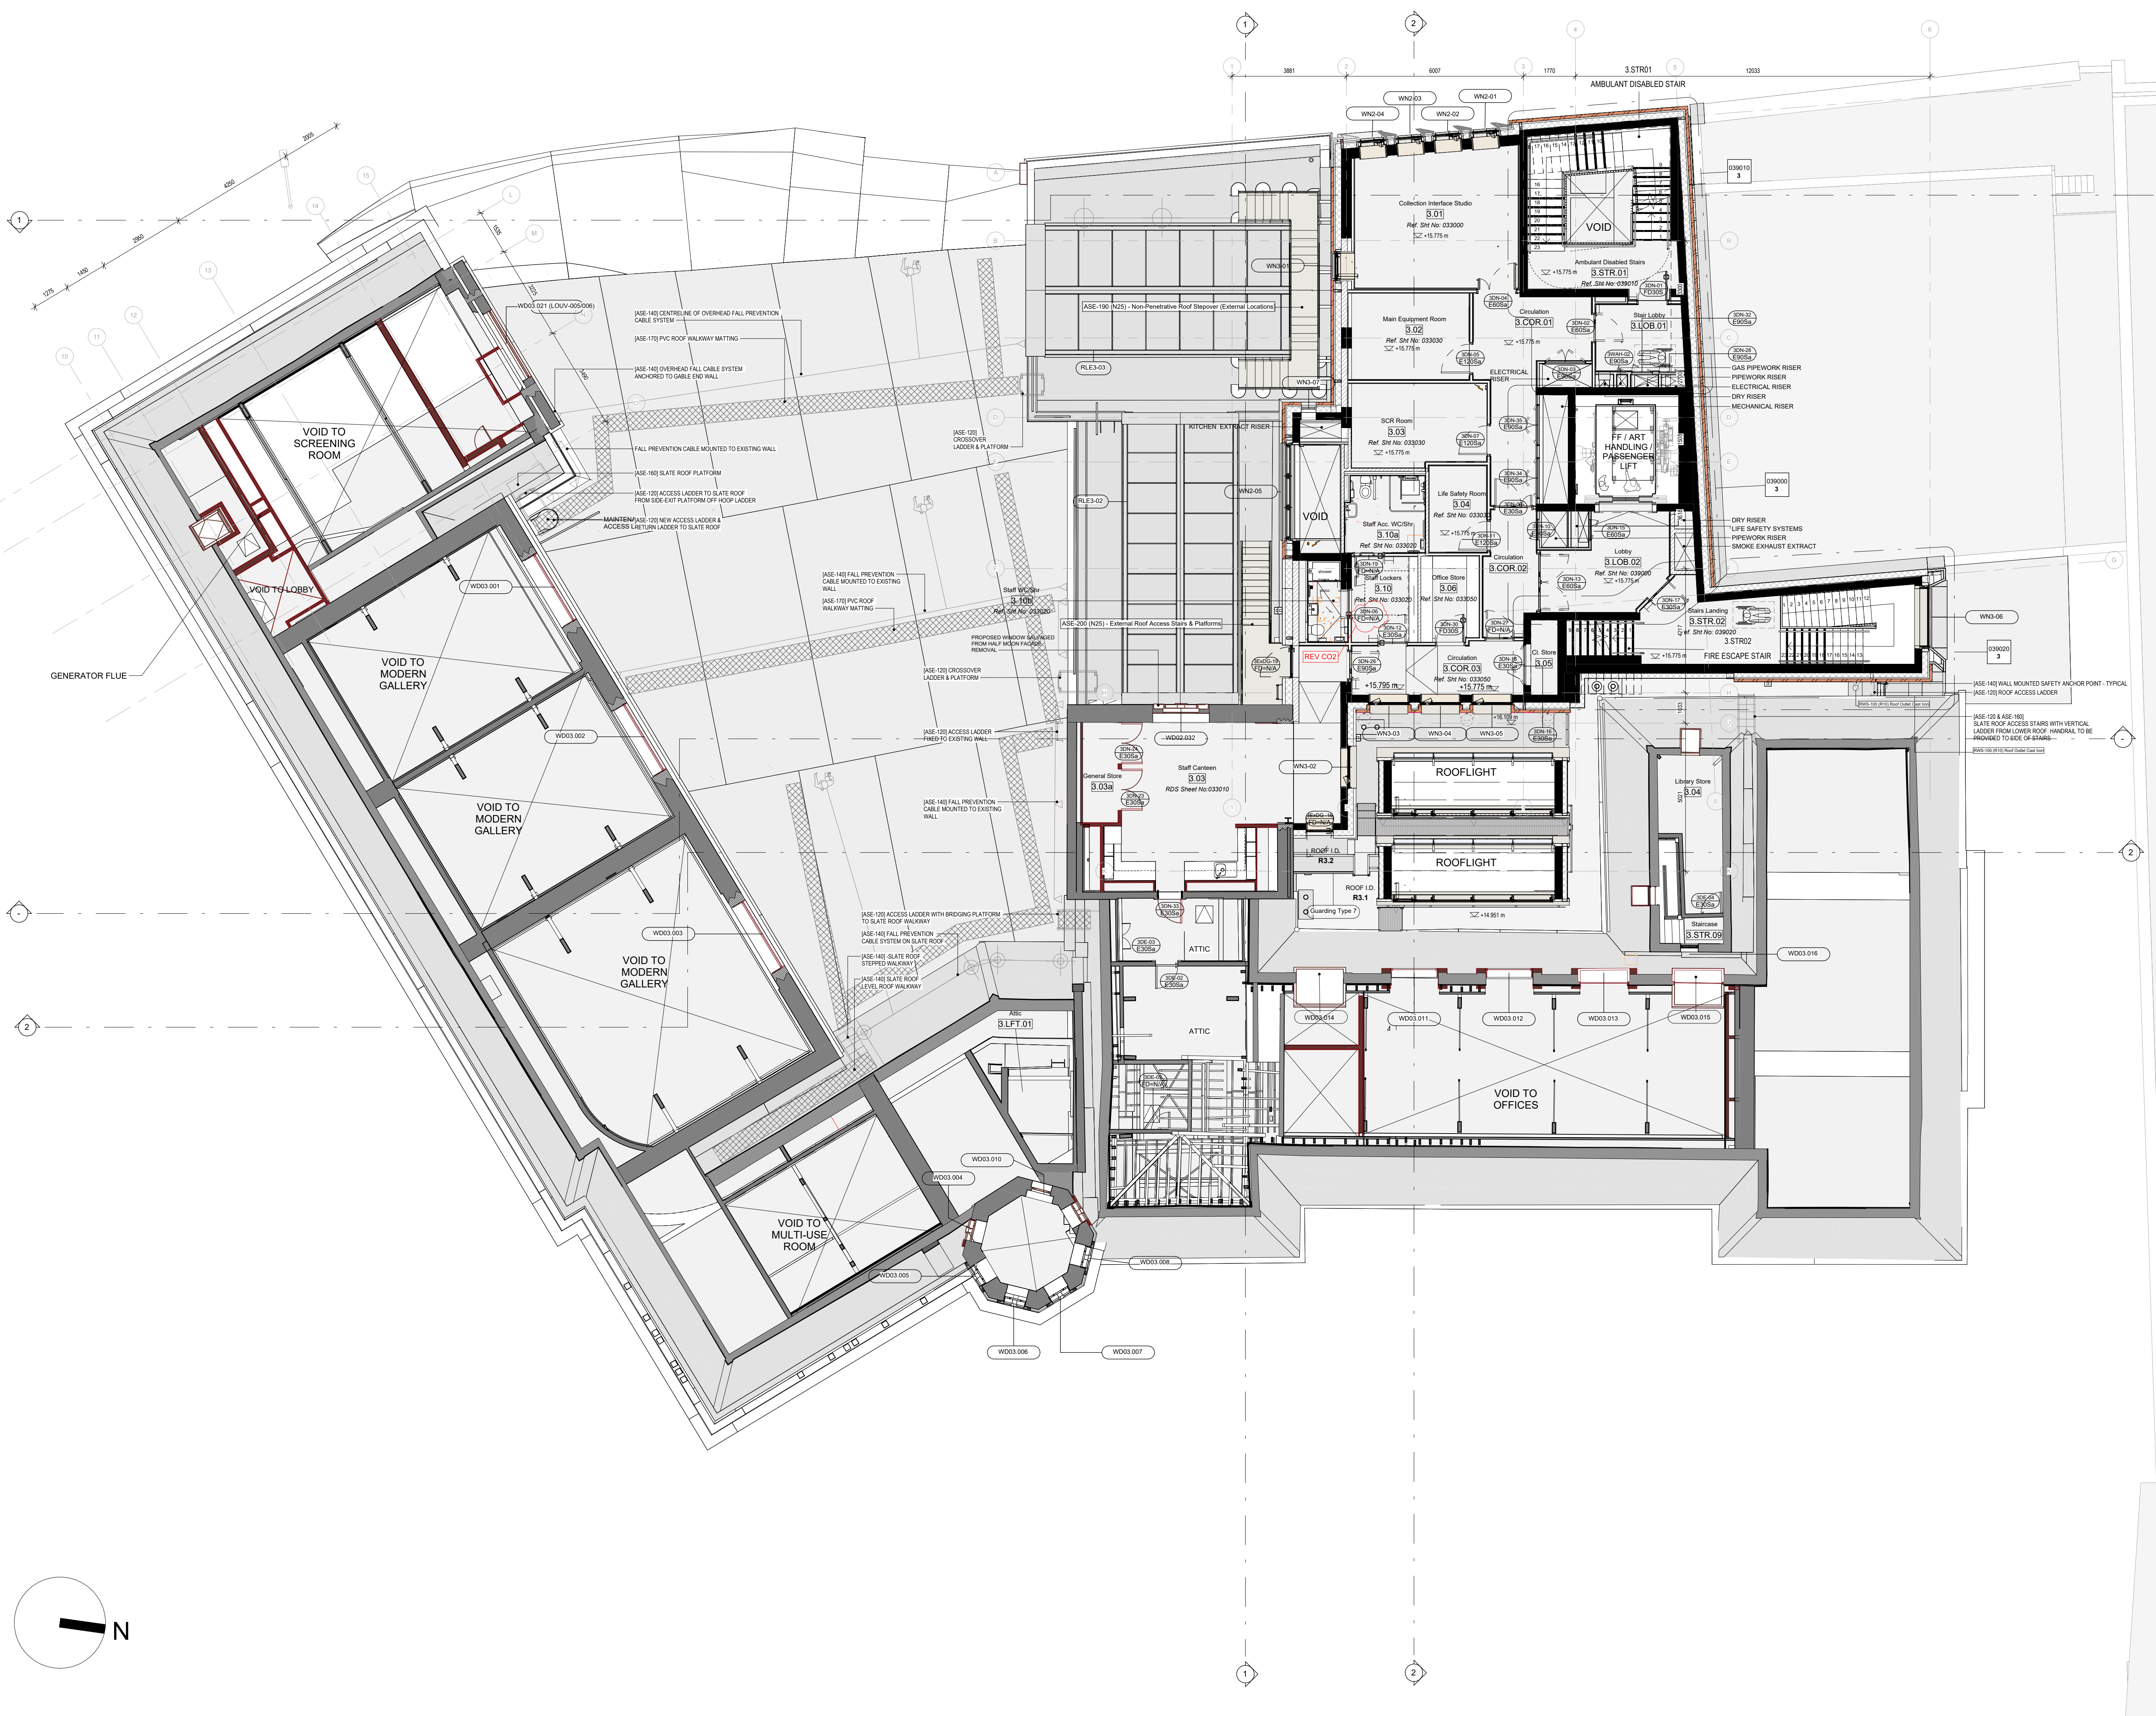

KEY PLAN

NOTES

GENERAL (Walls)

LEGEND

Proposed Building Fabric to Existing Buildings

Existing Building Fabric

Proposed New Building Structure

Proposed Blockwork Walls

Proposed Partition Walls

New or Adjusted Opening to Existing Buildings

For Access Safety Equipment refer to the Roof & Facade Fixed Access Safety Equipment Drawings and Specification

DO NOT SCALE FROM THE DRAWINGS. FIGURED DIMENSIONS ONLY TO BE USED. ALL DIMENSIONS SHOULD BE VERIFIED ON SITE. NOTIFY THE DRAWING OF ANY DISCREPANCIES ARISING FROM SITE MEASUREMENTS. THESE DOCUMENTS CONTAIN COPYRIGHT MATERIAL AND UNAUTHORIZED USE, DISSEMINATION OR REPRODUCTION OF ANY OF THE INFORMATION CONTAINED IN THIS DOCUMENT MAY RESULT IN LIABILITY UNDER APPLICABLE LAW. ALL DRAWINGS TO BE READ IN CONJUNCTION WITH ALL OTHER DRAWING PACKAGES, SPECIFICATION DOCUMENTS AND RELEVANT REPORTS.

PROJECT:

EMPLOYER:

The Redevelopment of Crawford Art Gallery Cork

The Commissioners of Public Works in Ireland

REVISION HISTORY

DESCRIPTION	DATE	REVISION
Issued for Tender	2024-04-28	C01
Issued for Contract	2025-12-12	C02

TITLE

L03 Plan Proposed

PROJECT NO.

ORIGINATOR

CAG

GRA

ZONE

LEVEL

TYPE

XX

03

DR

ROLE

SHEET NUMBER

A

020103

SCALE

1 : 100@A1

DATE

2024-04-26

STATUS

REVISION

A4

C02

DOCUMENT NUMBER

CAG-GRA-XX-03-DR-A-020103

ARCHITECT AND INTEGRATED DESIGN TEAM LEAD

graffon architects

info@graffonarchitects.ie

1 : +353 1 571 5365

12-14 College Green, Dublin 2, Ireland

MEP ENGINEER, CIVIL & STRUCTURAL ENGINEER, BREAM CONSULTANT, ACQUISITION, SECURITY AND A.V. CONSULTANTS

MEP ENGINEER, CIVIL & STRUCTURAL ENGINEER, BREAM CONSULTANT, ACQUISITION, SECURITY AND A.V. CONSULTANTS

PLANNING CONSULTANT

ARCHITECTURAL CONSULTANT

Brock McCune

Inish Archaeological Consultancy

LANDSCAPE ARCHITECT

PROSP-ASSIGNED CERTIFIER

Bernard Seymour Landscape Architects

PROSP-ASSIGNED CERTIFIER

PROJECT MANAGER

EMPLOYERS REPRESENTATIVE

Kenn Contract Management

Nyland Consulting