


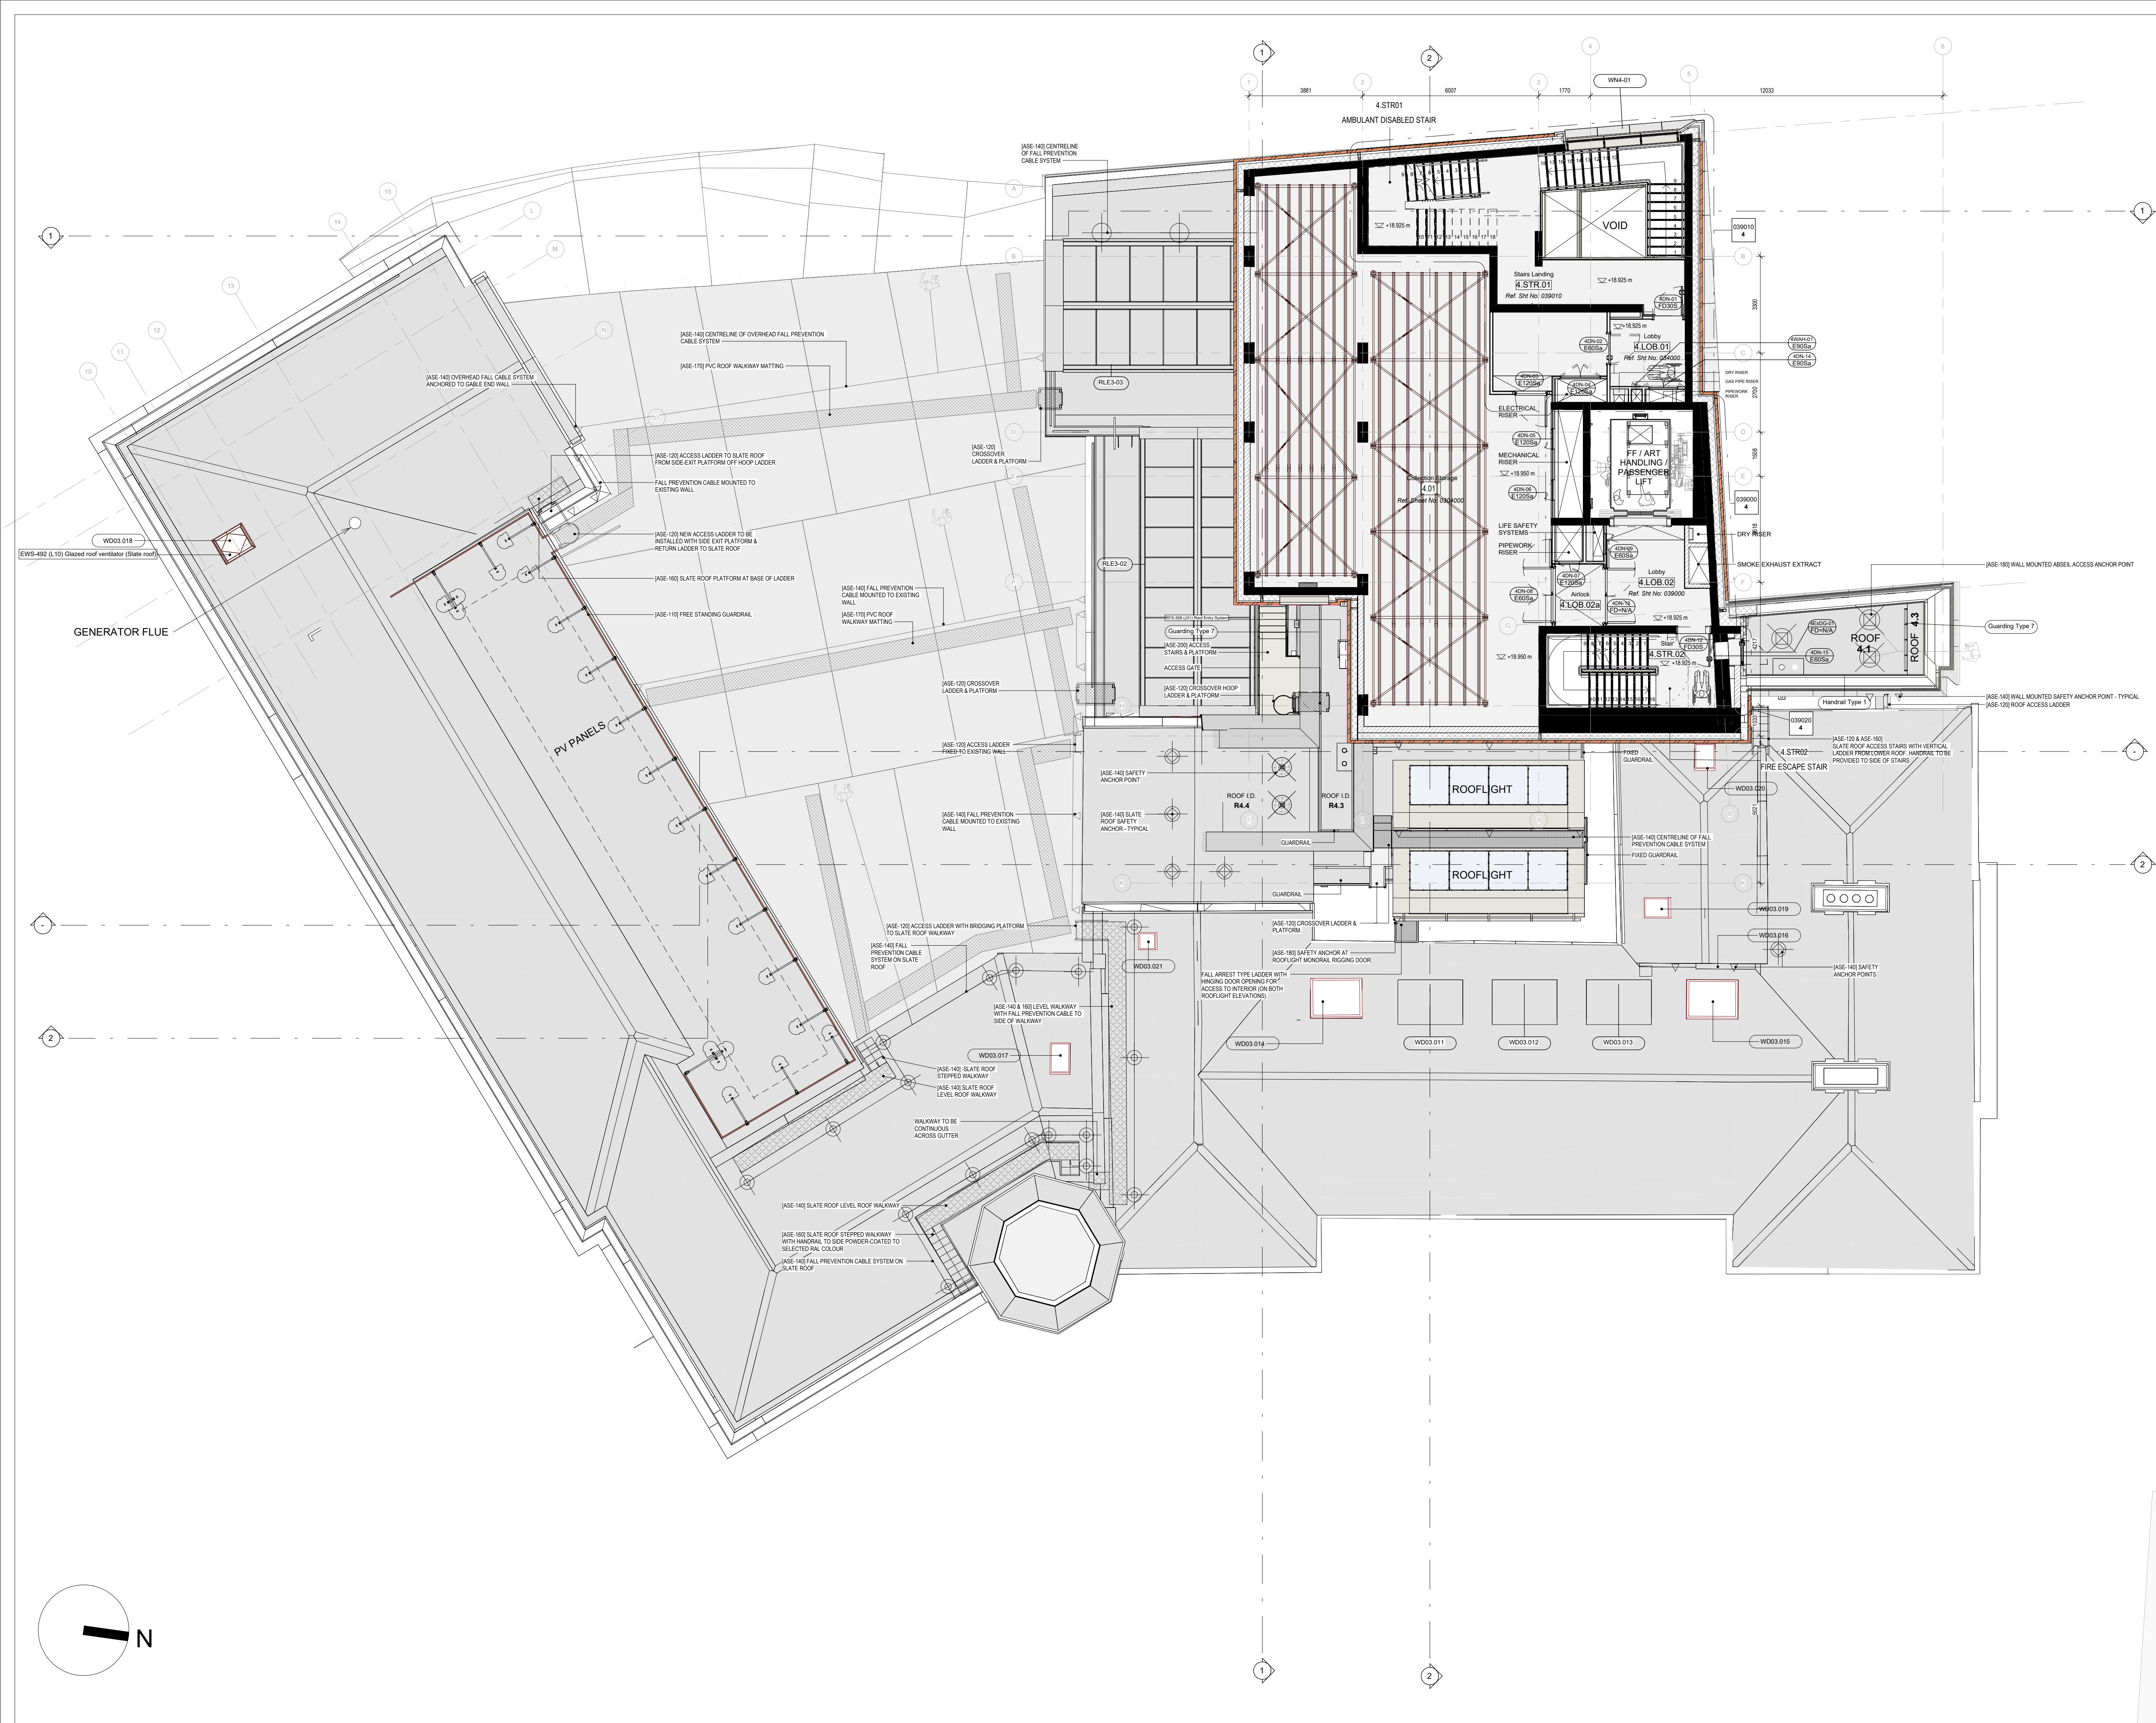

KEY PLAN

NOTES

GENERAL (Walls)

LEGEND

Proposed Building Fabric to Existing Buildings

Existing Building Fabric

Proposed New Building Structure

Proposed Blockwork Walls

Proposed Partition Walls

New or Adjusted Opening to Existing Buildings

ASE-000

For Access Safety Equipment refer to the Roof & Facade Fixed Access Safety Equipment Drawings and Specification

DO NOT SCALE FROM THE DRAWINGS. FIGURED DIMENSIONS ONLY TO BE USED. ALL DIMENSIONS SHOULD BE VERIFIED ON SITE. NOTIFY THE DRAWING OF ANY DISCREPANCIES ARISING FROM SITE MEASUREMENTS. THESE DOCUMENTS CONTAIN COPYRIGHT MATERIAL AND UNAUTHORIZED USE, DISSEMINATION OR REPRODUCTION OF ANY OF THE INFORMATION CONTAINED IN THIS DOCUMENT MAY RESULT IN LIABILITY UNDER APPLICABLE LAW. ALL DRAWINGS TO BE READ IN CONJUNCTION WITH ALL OTHER DRAWING PACKAGES, SPECIFICATION DOCUMENTS AND RELEVANT REPORTS.

THE TOPOGRAPHICAL INFORMATION INDICATED ON THIS DRAWING IS BASED ON A TOPOGRAPHIC SURVEY CARRIED OUT BY MURPHY GEOSPATIAL ON 14/10/2022. THE EXISTING BUILDING INFORMATION INDICATED ON THIS DRAWING IS BASED ON A MEASURED SURVEY CARRIED OUT BY MURPHY GEOSPATIAL ON 20/10/2016 AND UPDATED ON 23/05/2022.

PROJECT:

The Redevelopment of Crawford Art Gallery Cork

EMPLOYER:

The Commissioners of Public Works in Ireland

REVISION HISTORY

DESCRIPTION	DATE	REVISION
Issued for Tender	2024-04-28	C01
Issued for Contract	2025-12-12	C02

TITLE

L04 Plan Proposed

PROJECT NO.

CAG

ORIGINATOR

GRA

ZONE

XX

LEVEL

04

TYPE

DR

ROLE

A

SHEET NUMBER

020104

SCALE

1 : 100@A1

DATE

2024-04-26

STATUS

A4

REVISION

C02

DOCUMENT NUMBER

CAG-GRA-XX-04-DR-A-020104

ARCHITECT AND INTEGRATED DESIGN TEAM LEAD

graffon architects

info@graffonarchitects.ie

T: +353 1 971 5360

12-14 College Green, Dublin 2, Ireland

MEP ENGINEER, CIVIL & STRUCTURAL ENGINEER, BREATH CONSULTANT, ACoustic, SECURITY AND A.V. CONSULTANTS

Ove Arup via Arup

PLANNING CONSULTANT

Brook McCune

ARCHITECTURAL CONSULTANT

Irish Archaeological Consultancy

LANDSCAPE ARCHITECT

Bernard Seymour Landscape Architects

PROF. ASSIGNED CERTIFIER

Fire Safety / IAC CONSULTANT

Alec International

PROJECT MANAGER

Kenn Contract Management

EMPLOYERS REPRESENTATIVE

Nyland Consulting