
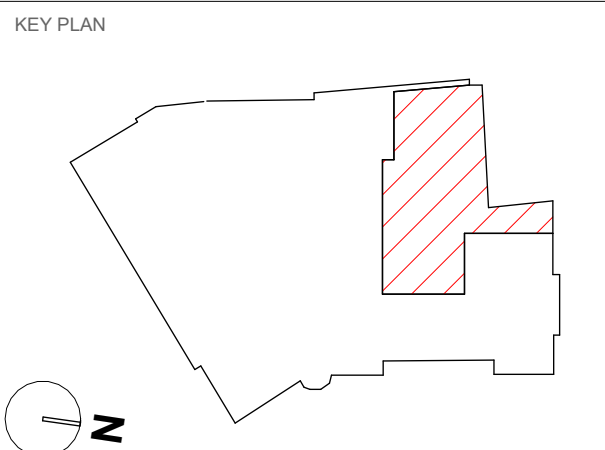


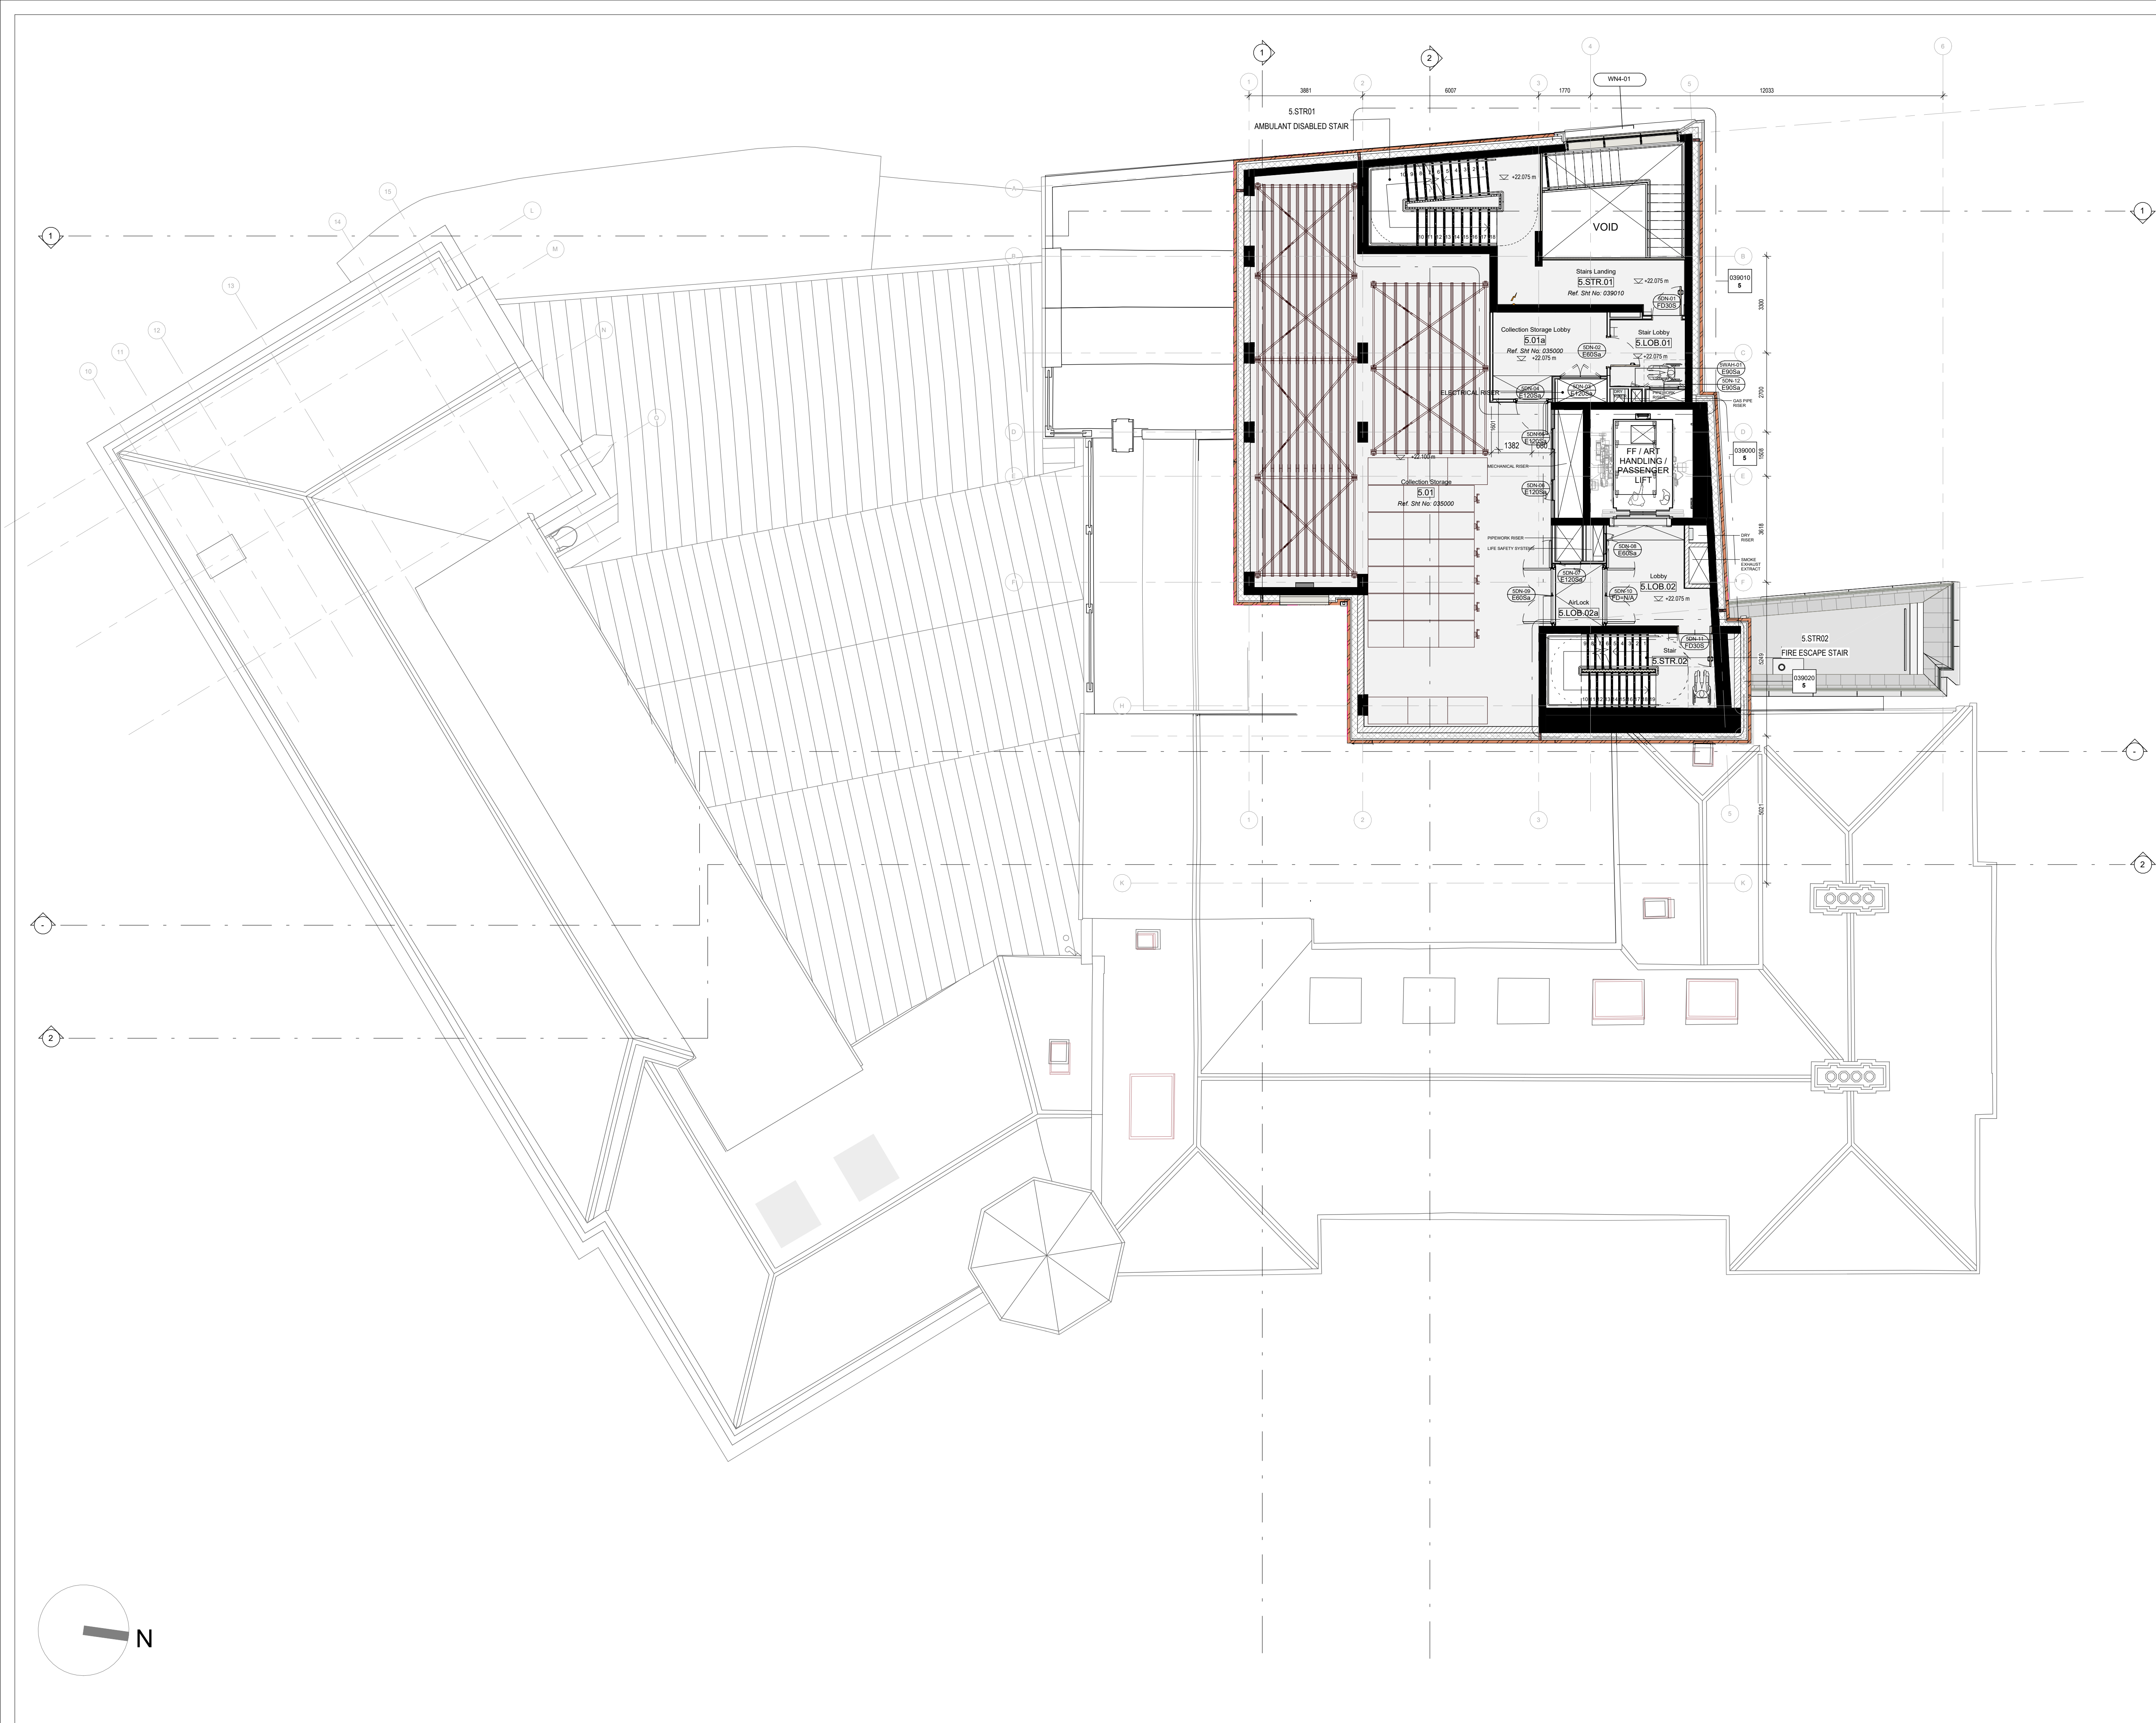

GENERAL (Walls)		LEGEND
	Proposed Building Fabric to Existing Buildings	
	Existing Building Fabric	
	Proposed New Building Structure	
	Proposed Blockwork Walls	
	Proposed Partition Walls	
	New or Adjusted Opening to Existing Buildings	
	For Access Safety Equipment refer to the Roof & Facade Fixed Access Safety Equipment Drawings and Specification	

DO NOT SCALE FROM THE DRAWINGS. FIGURED DIMENSIONS ONLY TO BE USED. ALL DIMENSIONS SHOULD BE VERIFIED ON SITE. NOTIFY THE DRAWING OF ANY DISCREPANCIES ARISING FROM SITE MEASUREMENTS. THESE DOCUMENTS CONTAIN COPYRIGHT MATERIAL AND UNAUTHORIZED USE, DISSEMINATION OR REPRODUCTION OF ANY OF THE INFORMATION CONTAINED IN THIS DOCUMENT MAY RESULT IN LIABILITY UNDER APPLICABLE LAW. ALL DRAWINGS TO BE READ IN CONJUNCTION WITH ALL OTHER DRAWING PACKAGES, SPECIFICATION DOCUMENTS AND RELEVANT REPORTS.

THE TOPOGRAPHICAL INFORMATION INDICATED ON THIS DRAWING IS BASED ON A TOPOGRAPHIC SURVEY CARRIED OUT BY MURPHY GEOSPATIAL ON 14/11/2022. THE EXISTING BUILDING INFORMATION INDICATED ON THIS DRAWING IS BASED ON A MEASURED SURVEY CARRIED OUT BY MURPHY GEOSPATIAL ON 20/10/2016 AND UPDATED ON 23/05/2022.

PROJECT: The Redevelopment of Crawford Art Gallery Cork		EMPLOYER: The Commissioners of Public Works in Ireland
REVISION HISTORY		
DESCRIPTION	DATE	REVISION
Issued for Tender	2024-04-26	C01
Issued for Contract	2025-12-12	C02

TITLE
L05 Plan Proposed

PROJECT NO. CAG		ORIGINATOR GRA	
ZONE XX	LEVEL 05		TYPE DR
ROLE A	SHEET NUMBER 020105		

SCALE **1 : 100@A1**

DATE **2024-04-26**

STATUS A4	REVISION C02
---------------------	------------------------

DOCUMENT NUMBER
CAG-GRA-XX-05-DR-A-020105

ARCHITECT AND INTEGRATED DESIGN TEAM LEAD
graffton architects
info@grafftonarchitects.ie
T +353 1 671 5360
12-14 College Green, Dublin 2, Ireland

MEP ENGINEER, CIVIL & STRUCTURAL ENGINEER, BREEM CONSULTANT, ACQUISITION, SECURITY AND A.V. CONSULTANTS
Ove Arup & Arup

PLANNING CONSULTANT
Brock McCune

ARCHAEOLOGICAL CONSULTANT
Inish Archaeological Consultancy

LANDSCAPE ARCHITECT
Bernard Seymour Landscape Architects

PROSP. ASSIGNED CERTIFIER
Altec International

PROJECT MANAGER
Kenn Contract Management

EMPLOYERS REPRESENTATIVE
Nyland Consulting