


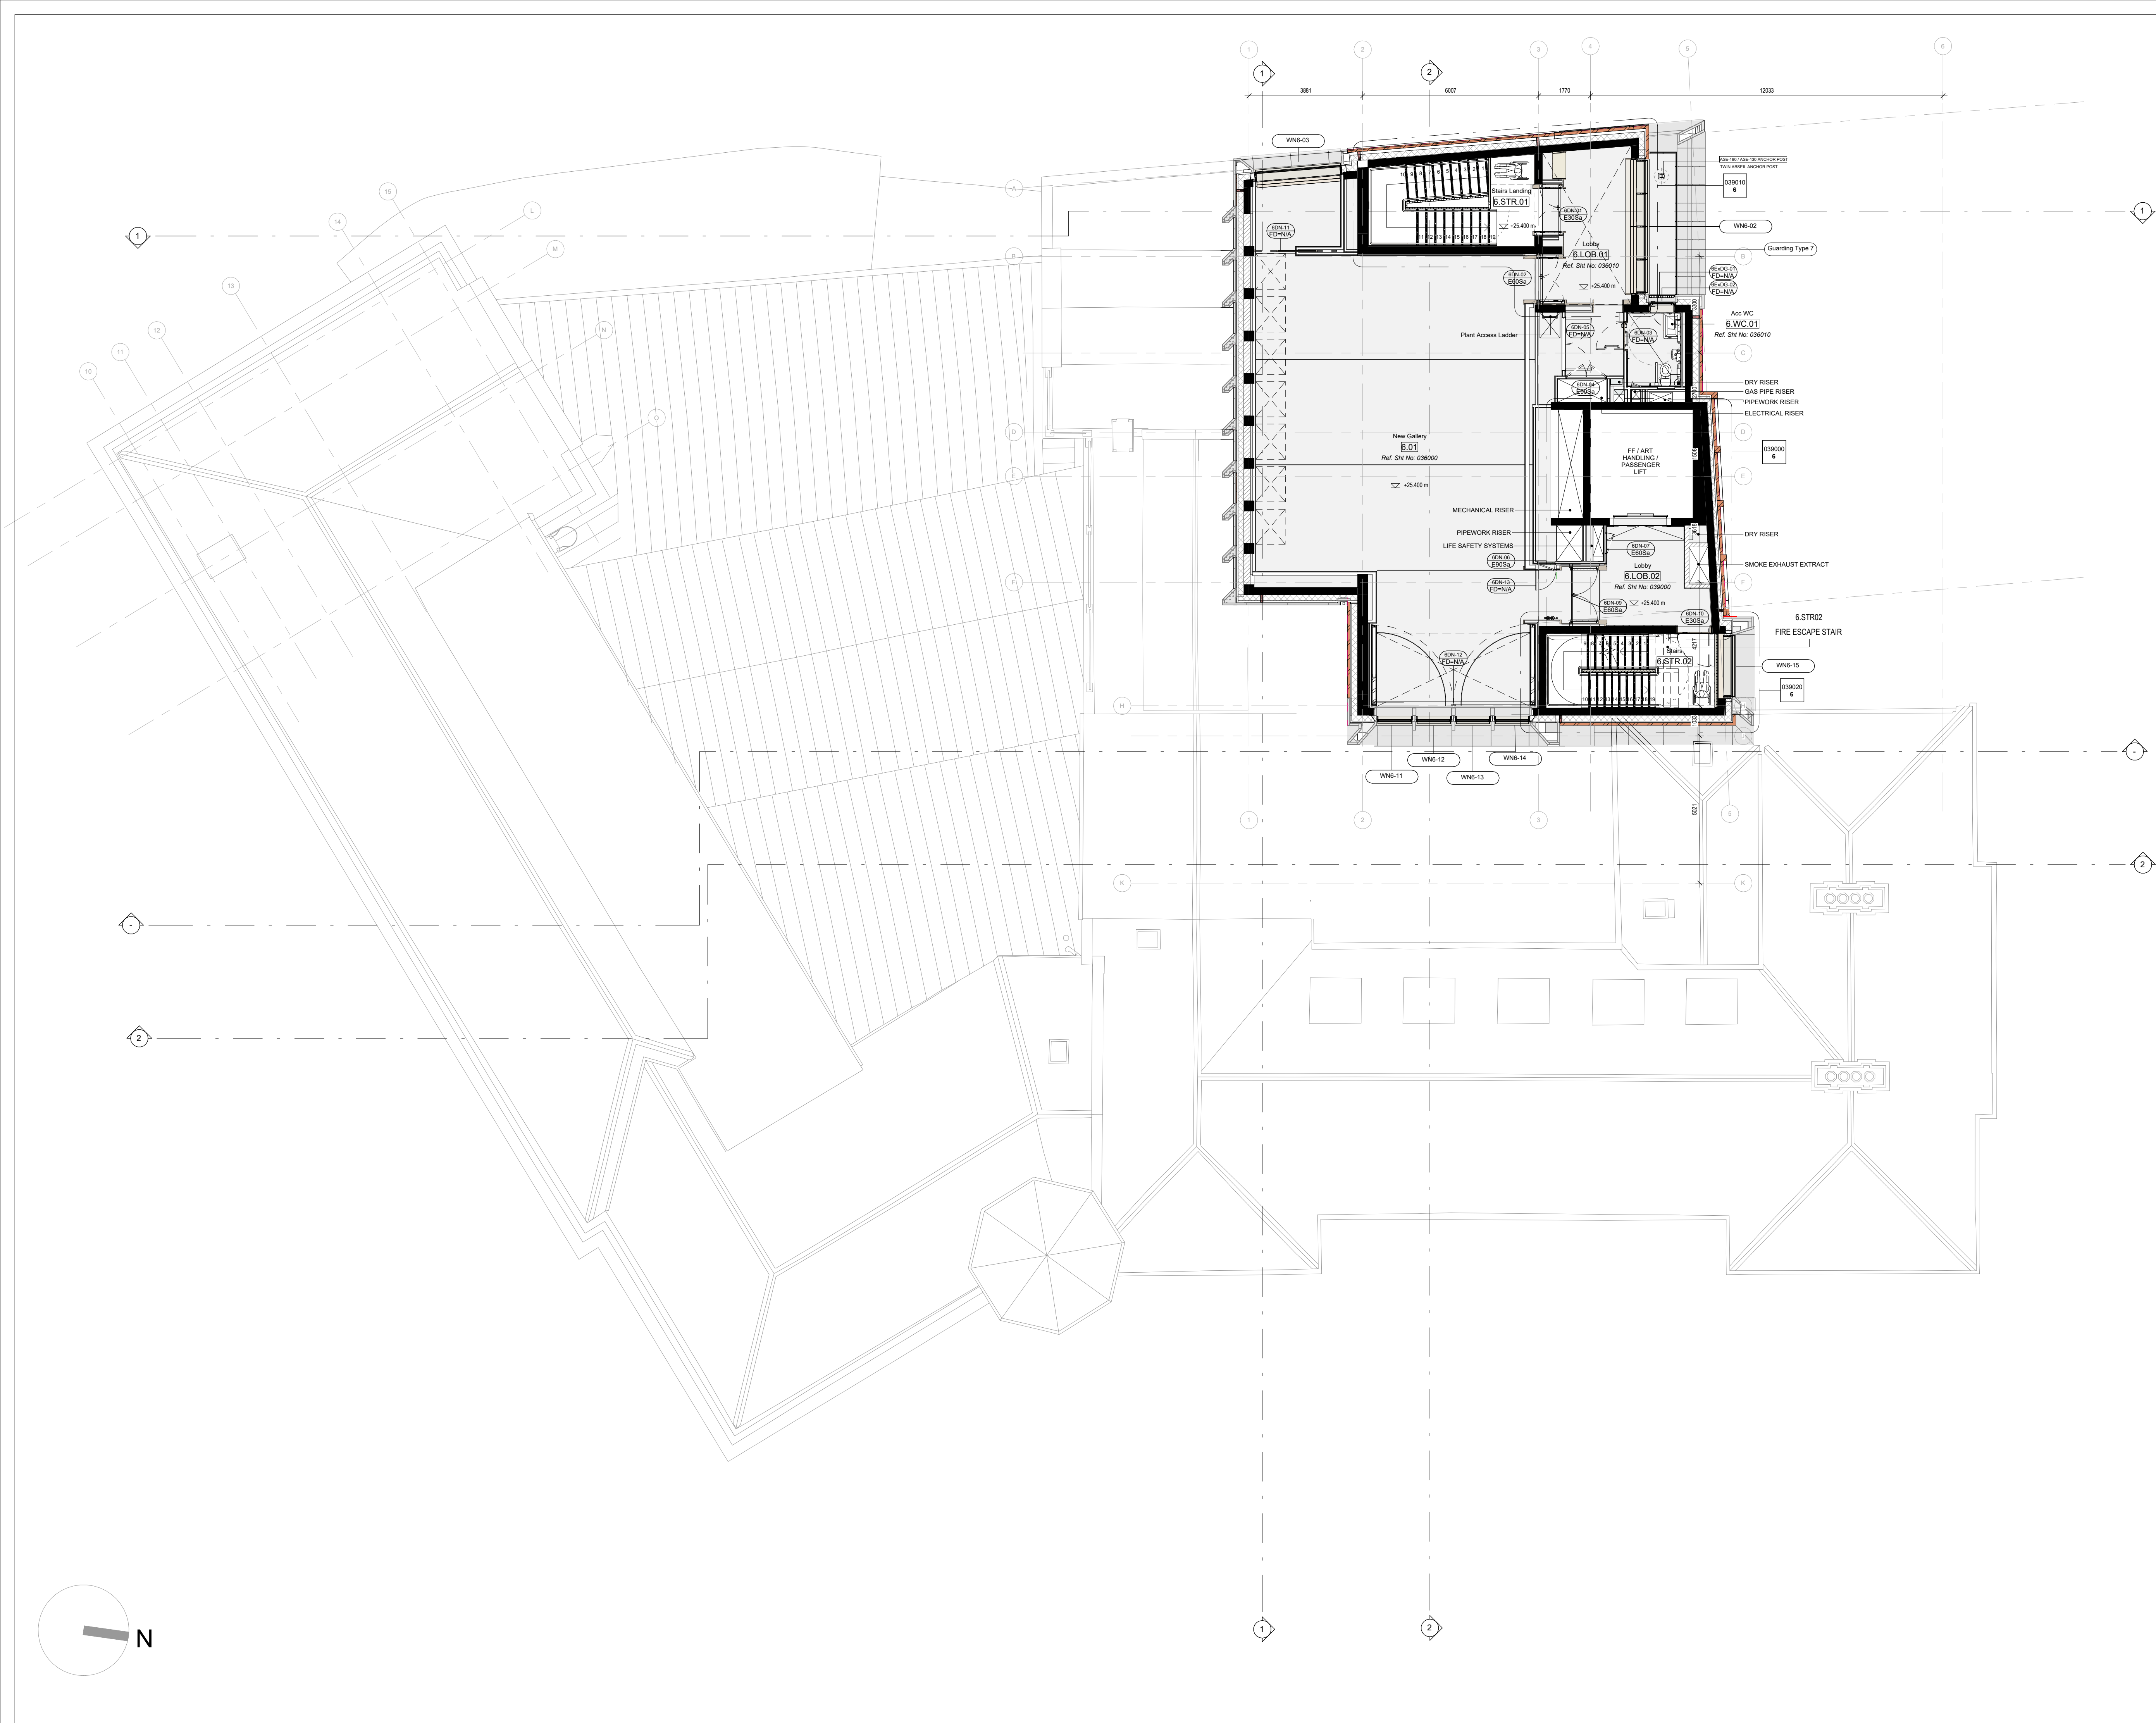

KEY PLAN

NOTES

GENERAL (Walls)

LEGEND

Proposed Building Fabric to Existing Buildings

Existing Building Fabric

Proposed New Building Structure

Proposed Blockwork Walls

Proposed Partition Walls

New or Adjusted Opening to Existing Buildings

ASE-000

For Access Safety Equipment refer to the Roof & Facade Fixed Access Safety Equipment Drawings and Specification

DO NOT SCALE FROM THE DRAWINGS. FIGURED DIMENSIONS ONLY TO BE USED. ALL DIMENSIONS SHOULD BE VERIFIED ON SITE. NOTIFY THE DRAWING OF ANY DISCREPANCIES ARISING FROM SITE MEASUREMENTS. THESE DOCUMENTS CONTAIN COPYRIGHT MATERIAL AND UNAUTHORIZED USE, DISSEMINATION OR REPRODUCTION OF ANY OF THE INFORMATION CONTAINED IN THIS DOCUMENT MAY RESULT IN LIABILITY UNDER APPLICABLE LAW. ALL DRAWINGS TO BE READ IN CONJUNCTION WITH ALL OTHER DRAWING PACKAGES, SPECIFICATION DOCUMENTS AND RELEVANT REPORTS.

THE TOPOGRAPHICAL INFORMATION INDICATED ON THIS DRAWING IS BASED ON A TOPOGRAPHIC SURVEY CARRIED OUT BY MURPHY GEOSPATIAL ON 14/10/2022. THE EXISTING BUILDING INFORMATION INDICATED ON THIS DRAWING IS BASED ON A MEASURED SURVEY CARRIED OUT BY MURPHY GEOSPATIAL ON 20/10/2016 AND UPDATED ON 23/05/2022.

PROJECT: The Redevelopment of Crawford Art Gallery Cork		EMPLOYER: The Commissioners of Public Works in Ireland	
REVISION HISTORY		DATE	REVISION
Issued for Tender		2024-04-28	C01
Issued for Contract		2025-12-12	C02

TITLE

L06 Plan Proposed

PROJECT NO. CAG		ORIGINATOR GRA	
ZONE XX	LEVEL 06	TYPE DR	
ROLE A	SHEET NUMBER 020106		

SCALE 1 : 100@A1

DATE 2024-04-26

STATUS A4	REVISION C02
---------------------	------------------------

DOCUMENT NUMBER
CAG-GRA-XX-06-DR-A-020106

ARCHITECT AND INTEGRATED DESIGN TEAM LEAD
graffon architects

info@graffonarchitects.ie
T: +353 1 571 5365
12-14 College Green, Dublin 2, Ireland

MEP ENGINEER, CIVIL & STRUCTURAL ENGINEER, BREEM CONSULTANT, ARCHITECT, SECURITY AND A.V. CONSULTANTS

Ove Arup *via Arup*

PLANNING CONSULTANT

Brock McCune

ARCHAEOLOGICAL CONSULTANT

Inish Archaeological Consultancy

LANDSCAPE ARCHITECT

Bernard Seymour Landscape Architects

PROSP. ASSIGNED CERTIFIER

Alec International

PROJECT MANAGER

Kenn Contract Management

EMPLOYERS REPRESENTATIVE

Nyland Consulting