


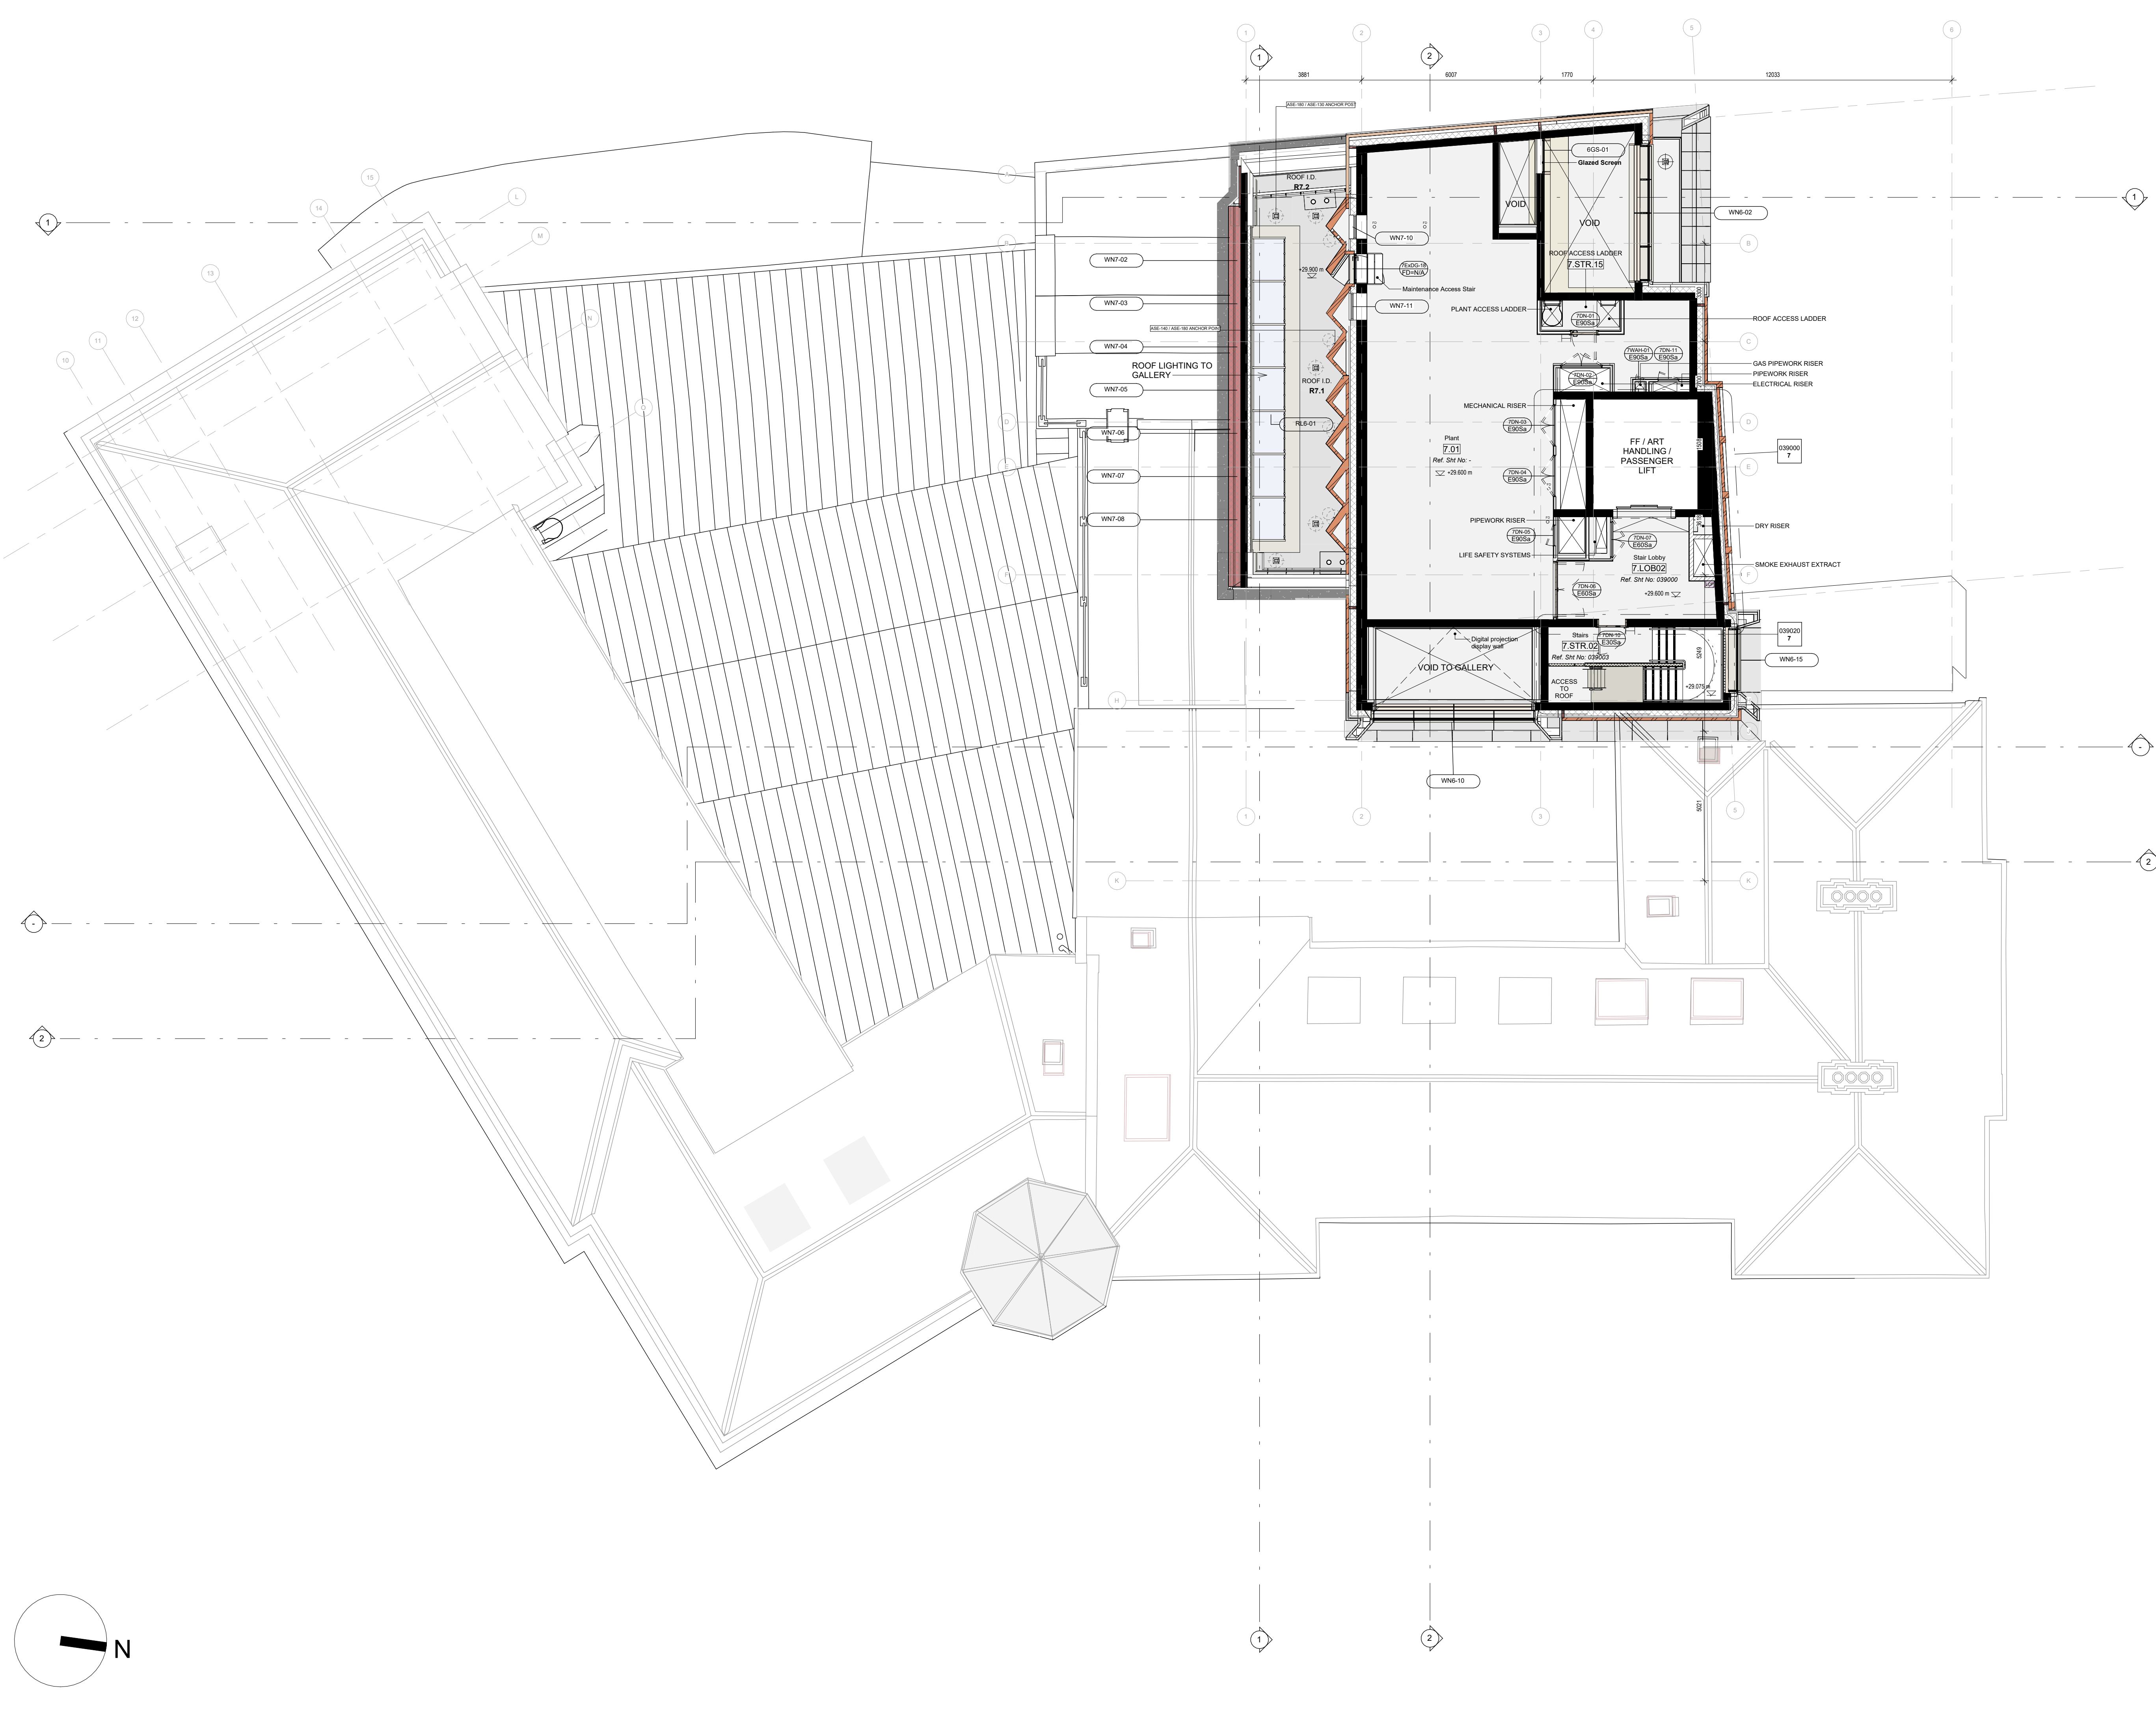

KEY PLAN

NOTES

GENERAL (Walls)

- Proposed Building Fabric to Existing Buildings
- Existing Building Fabric
- Proposed New Building Structure
- Proposed Blockwork Walls
- Proposed Partition Walls
- New or Adjusted Opening to Existing Buildings

LEGEND

For Access Safety Equipment refer to the Roof & Facade Fixed Access Safety Equipment Drawings and Specification

DO NOT SCALE FROM THE DRAWINGS. FIGURED DIMENSIONS ONLY TO BE USED. ALL DIMENSIONS SHOULD BE VERIFIED ON SITE. NOTIFY THE DRAWING OF ANY DISCREPANCIES ARISING FROM SITE MEASUREMENTS. THESE DOCUMENTS CONTAIN COPYRIGHT MATERIAL AND UNAUTHORIZED USE, DISCLOSURE, REPRODUCTION OR REPRODUCTION OF ANY OF THE INFORMATION CONTAINED IN THIS DOCUMENT MAY RESULT IN LIABILITY UNDER APPLICABLE LAW. ALL DRAWINGS TO BE READ IN CONJUNCTION WITH ALL OTHER DRAWING PACKAGES, SPECIFICATION DOCUMENTS AND RELEVANT REPORTS.

THE TOPOGRAPHICAL INFORMATION INDICATED ON THIS DRAWING IS BASED ON A TOPOGRAPHIC SURVEY CARRIED OUT BY MURPHY GEOSPATIAL ON 14/11/2022. THE EXISTING BUILDING INFORMATION INDICATED ON THIS DRAWING IS BASED ON A MEASURED SURVEY CARRIED OUT BY MURPHY GEOSPATIAL ON 20/10/2016 AND UPDATED ON 23/05/2022.

PROJECT: The Redevelopment of Crawford Art Gallery Cork		EMPLOYER: The Commissioners of Public Works in Ireland	
REVISION HISTORY			
DESCRIPTION	DATE	REVISION	
Issued for Tender	2024-04-26	C01	
Issued for Contract	2025-12-12	C02	

TITLE

L07 Plan Proposed

PROJECT NO. CAG		ORIGINATOR GRA	
ZONE XX	LEVEL 07	TYPE DR	
ROLE A	SHEET NUMBER 020107		

SCALE **1 : 100@A1**

DATE **2024-04-26**

STATUS A4	REVISION C02
---------------------	------------------------

DOCUMENT NUMBER

CAG-GRA-XX-07-DR-A-020107

ARCHITECT AND INTEGRATED DESIGN TEAM LEAD

grafon architects

info@grafonarchitects.ie
T: +353 1 571 5365
12-14 College Green, Dublin 2, Ireland

grafon architects

INTEGRATED DESIGN TEAM

CONSERVATION ARCHITECT Shaffrey Associates Architects	MEP ENGINEER, CIVIL & STRUCTURAL ENGINEER, BREAM CONSULTANT, ACQUISITION, SECURITY AND A.V. CONSULTANTS Ove Arup & Arup
PLANNING CONSULTANT Brock McCune	ARCHAEOLOGICAL CONSULTANT Irish Archaeological Consultancy
LANDSCAPE ARCHITECT Bernard Seymour Landscape Architects	PROP. ASSIGNED CERTIFIER FIRE SAFETY / DAC CONSULTANT Alec International
PROJECT MANAGER Kenn Contract Management	EMPLOYERS REPRESENTATIVE Nyland Consulting