


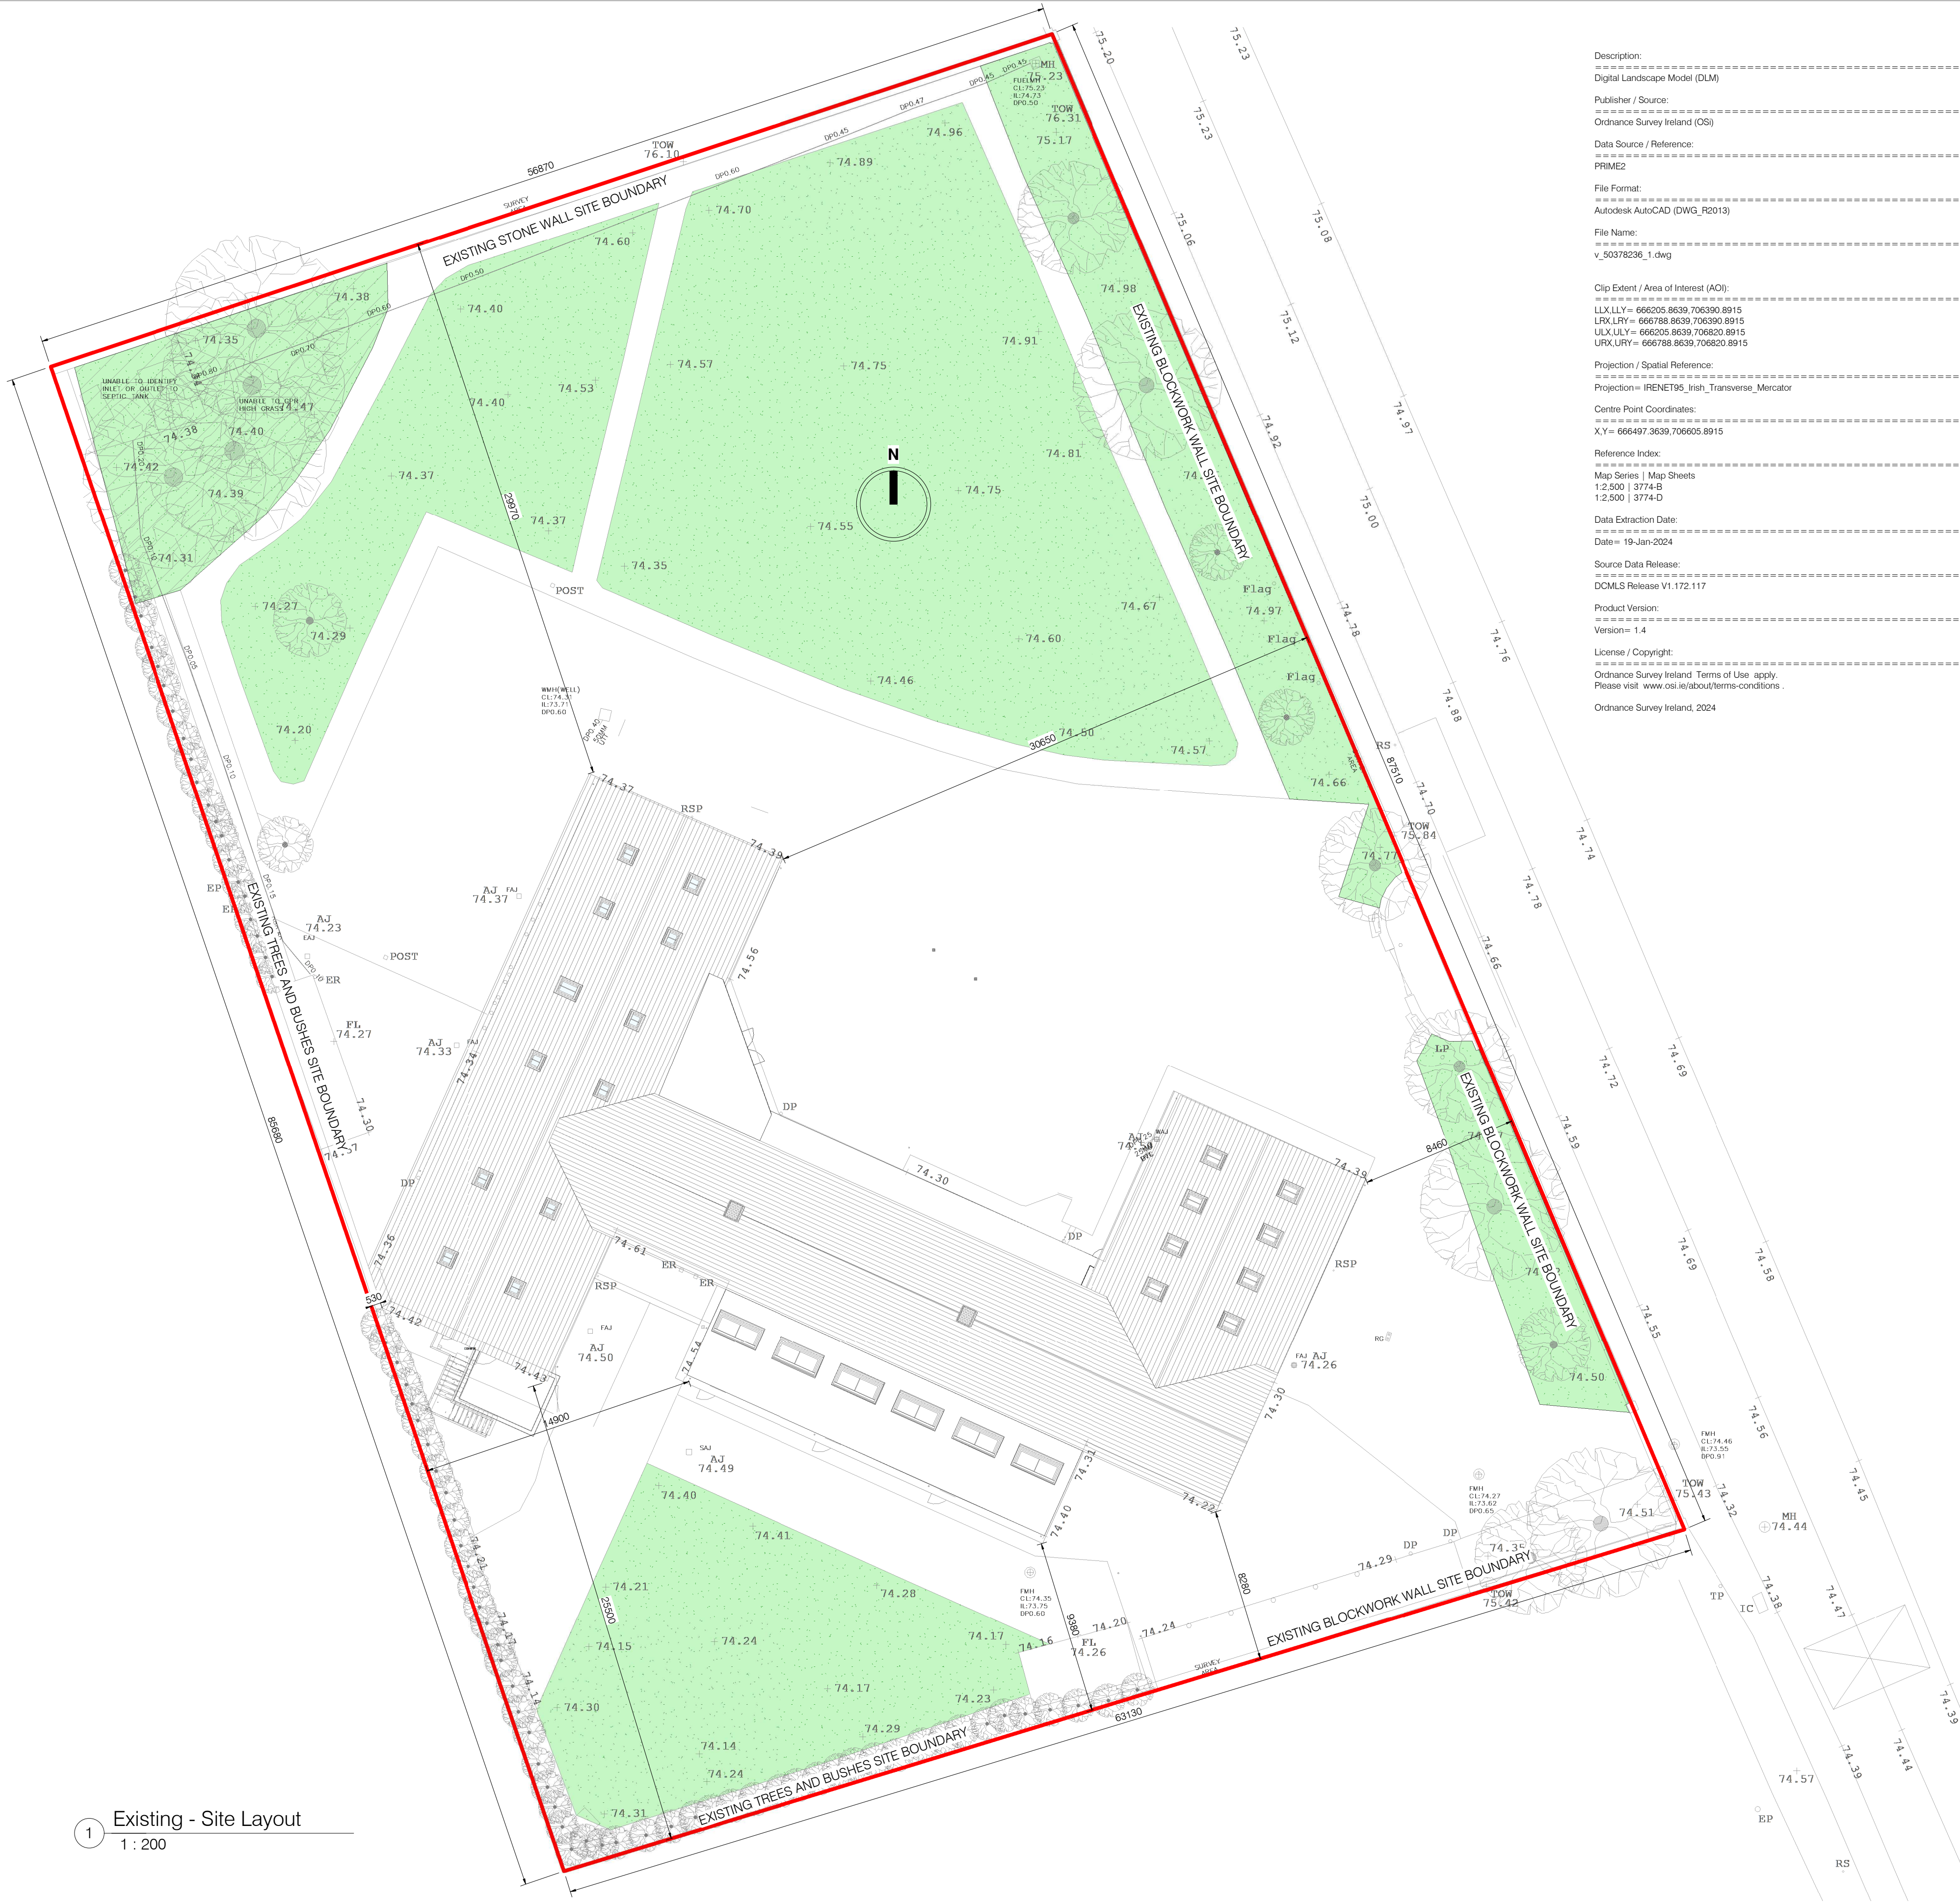

Description:
Digital Landscape Model (DLM)

Publisher / Source:
Ordnance Survey Ireland (OS)

Data Source / Reference:
PRIME2

File Format:
Autodesk AutoCAD (DWG_R2013)

File Name:
v_50378236_1.dwg

Clip Extent / Area of Interest (AOI):
LLX.LLY= 666205.8639, 706390.8915
LRX.LRY= 666788.8639, 706390.8915
ULX.ULY= 666205.8639, 706390.8915
URX.URY= 666788.8639, 706390.8915

Projection / Spatial Reference:
Projection= IRENET95_Irish_Transverse_Mercator

Centre Point Coordinates:
X.Y= 666497.3639, 706605.8915


Reference Index:
Map Series | Map Sheets
1:2,500 | 3774-B
1:2,500 | 3774-D

Data Extraction Date:
Date= 19-Jan-2024

Source Data Release:
DCMLS Release V1.172.117

Product Version:
Version= 1.4

License / Copyright:
Ordnance Survey Ireland Terms of Use apply.
Please visit www.osi.ie/about/terms-conditions.
Ordnance Survey Ireland, 2024

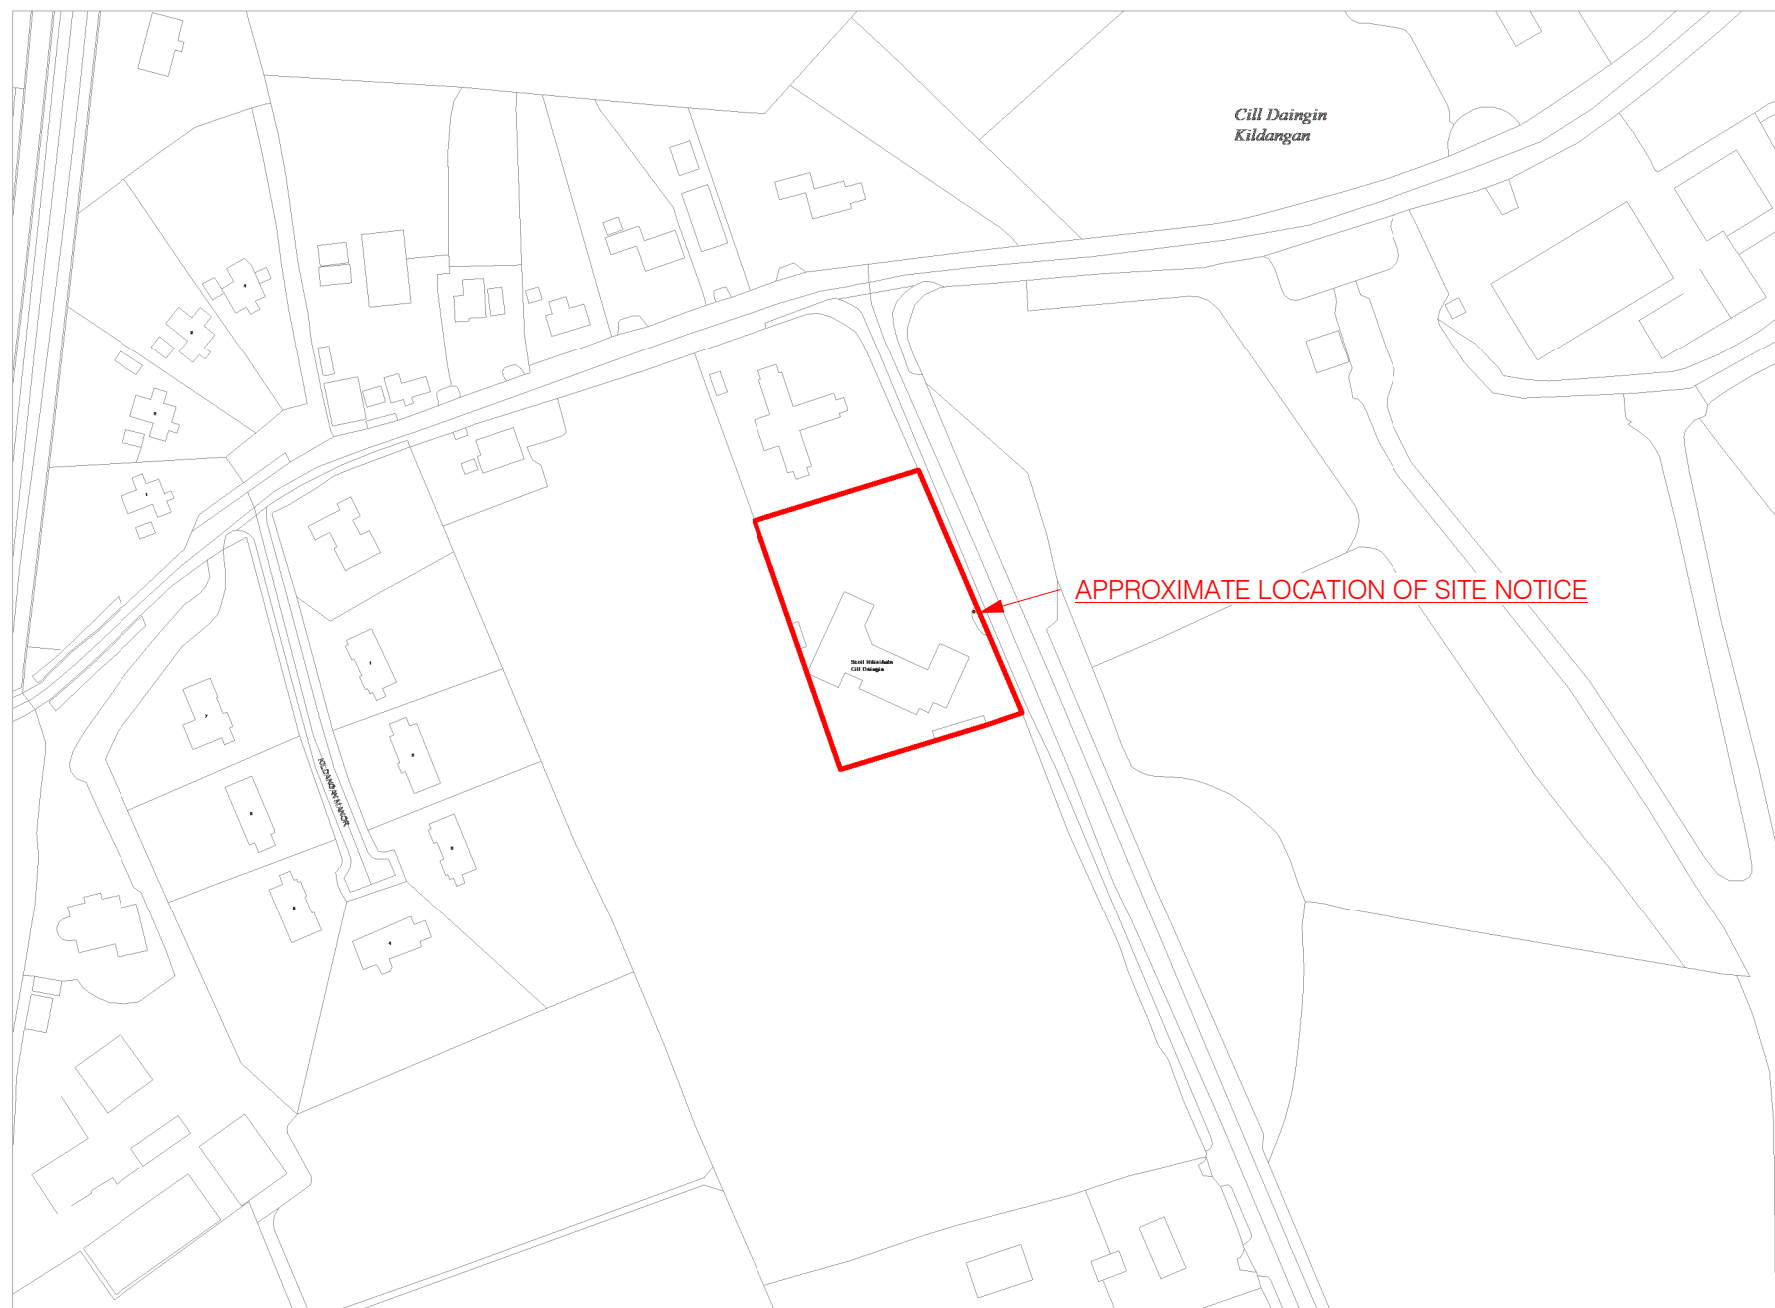

SITE LOCATION MAP
SCALE 1:2500
MAP REFERENCE : 3774-B, 3774-D
ORDNANCE SURVEY IRELAND REFERENCE NUMBER AR0064926
© ORDNANCE SURVEY IRELAND, 2023/ GOVERNMENT OF IRELAND

SITE LEGEND

NOTE: BUILDING LEGEND TO BE READ IN CONJUNCTION WITH ACCOMPANYING DRAWINGS AND SPECIFICATION DOCUMENTS.

EXISTING GRASS INDICATED THUS.

SITE BOUNDARY INDICATED THUS.

AREA OF SITE (APPROX) = 1.2786 ACRES
= 0.517 HECTARES

EXISTING GROUND FLOOR AREA = 838m²
EXISTING FIRST FLOOR AREA = 210m²
TOTAL FLOOR AREA = 1048m²

Rev	Description:	Date:

Rev	Description:	Date: