


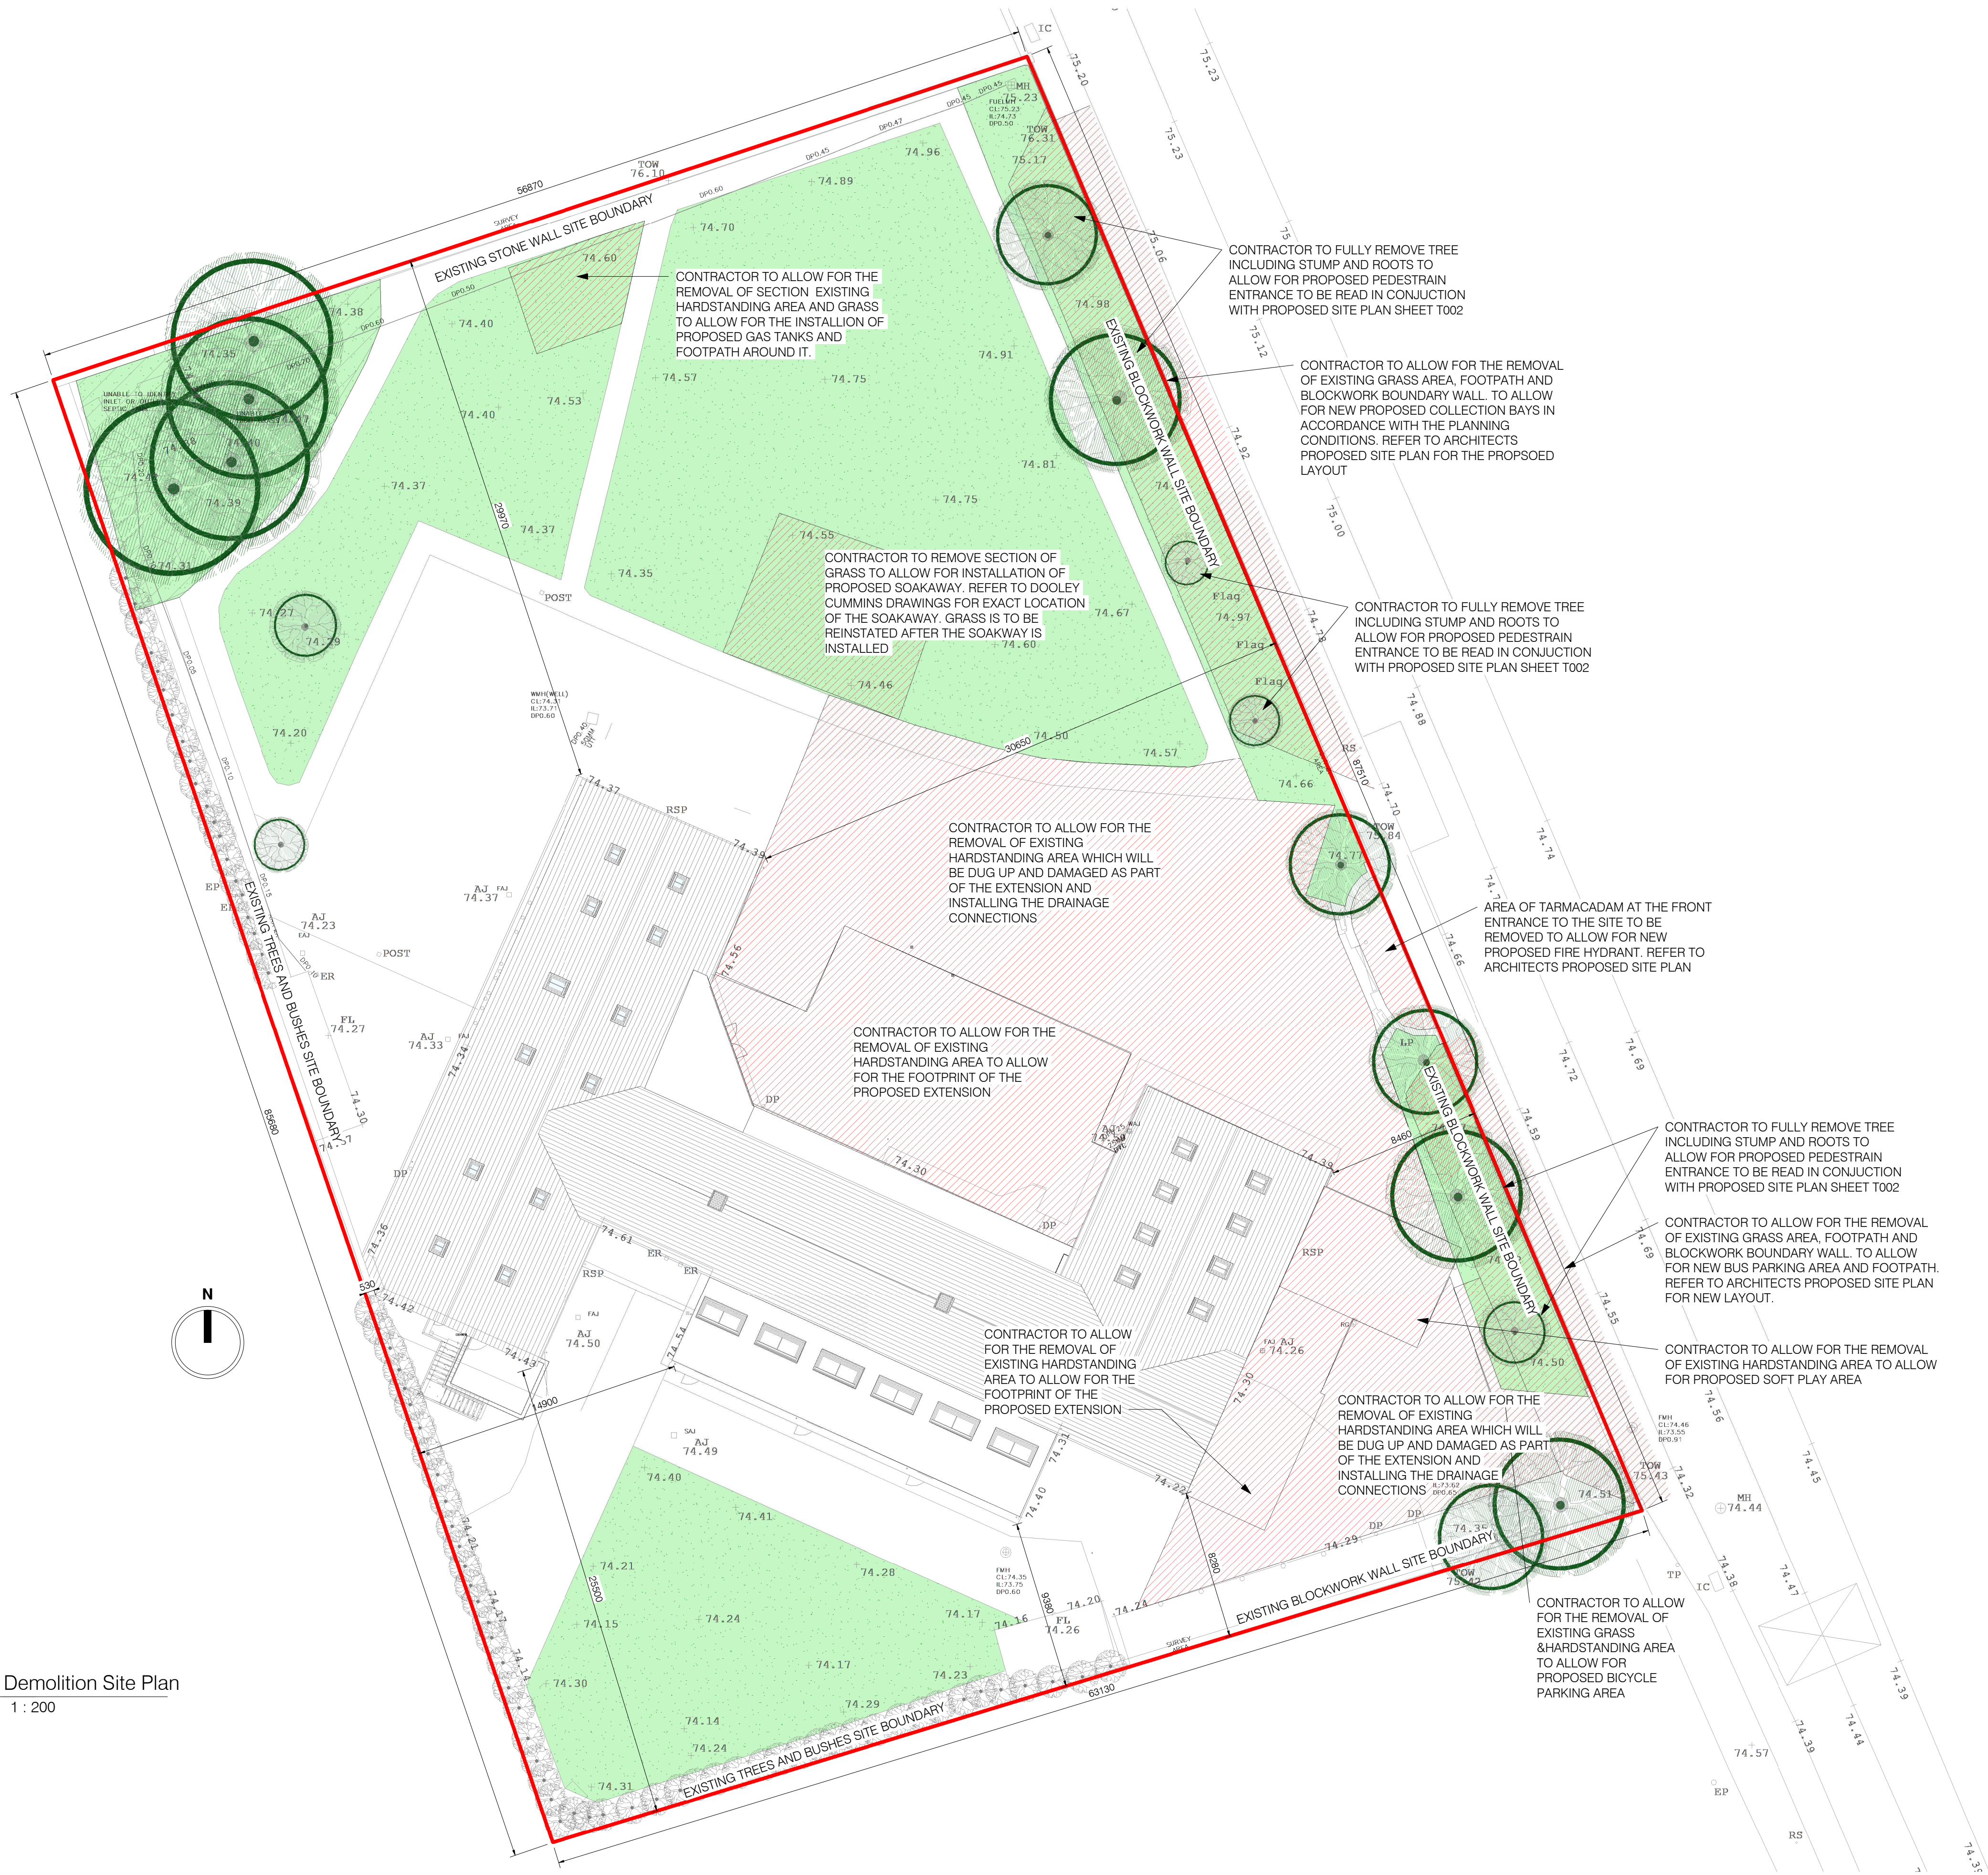

1 Demolition Site Plan
1 : 200

SITE LEGEND	
NOTE : BUILDING LEGEND TO BE READ IN CONJUNCTION WITH ACCOMPANYING DRAWINGS AND SPECIFICATION DOCUMENTS.	
EXISTING GRASS INDICATED THUS.	
DEMO AREAS INDICATED THUS.	
SITE BOUNDARY INDICATED THUS.	
AREA OF SITE (APPROX) =	1.2786 ACRES
	= 0.517 HECTARES
EXISTING GROUND FLOOR AREA =	838m ²
EXISTING FIRST FLOOR AREA =	210m ²
TOTAL FLOOR AREA =	1048m ²

Rev	Description:	Date:

Rev	Description:	Date: