


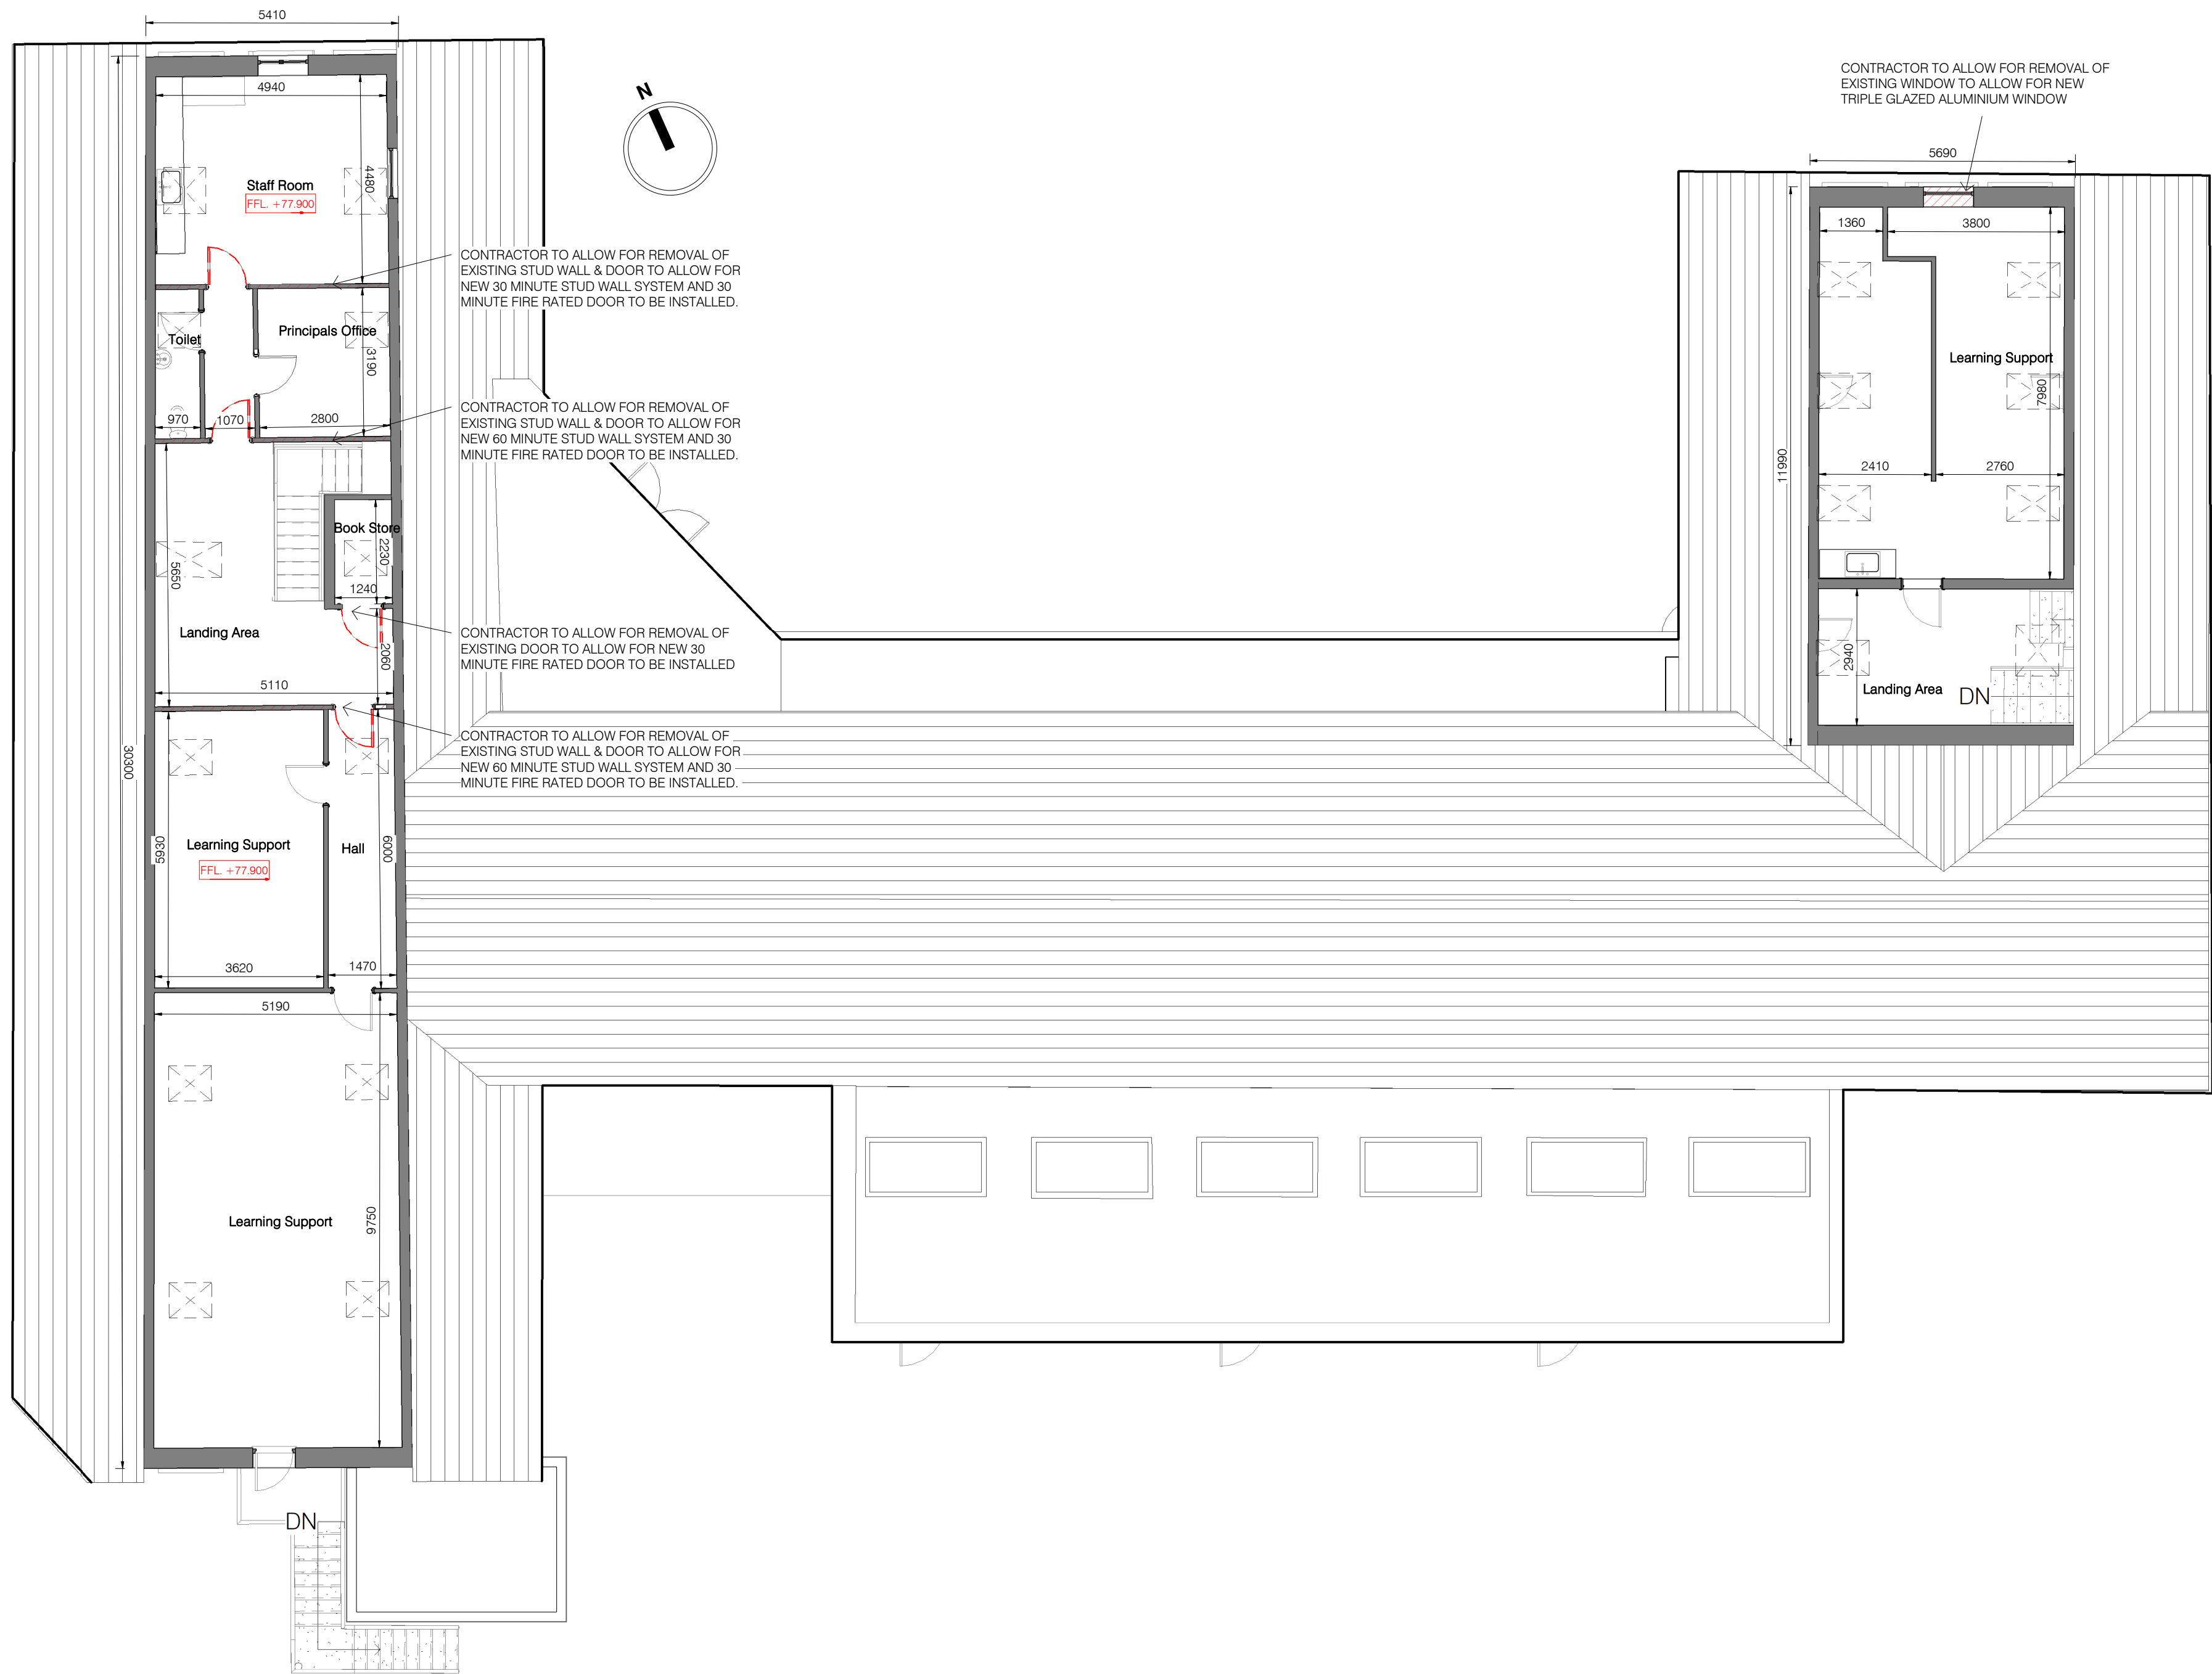

1 Demolition First Floor Plan
1 : 100


BUILDING LEGEND

NOTE : BUILDING LEGEND TO BE READ IN CONJUNCTION WITH ACCOMPANYING DRAWINGS AND SPECIFICATION DOCUMENTS.

EXISTING CONSTRUCTION INDICATED THUS.



DEMOLITION AREA INDICATED THUS.

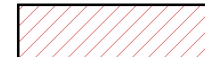

EXISTING GROUND FLOOR AREA = 838m²

EXISTING FIRST FLOOR AREA = 210m²