


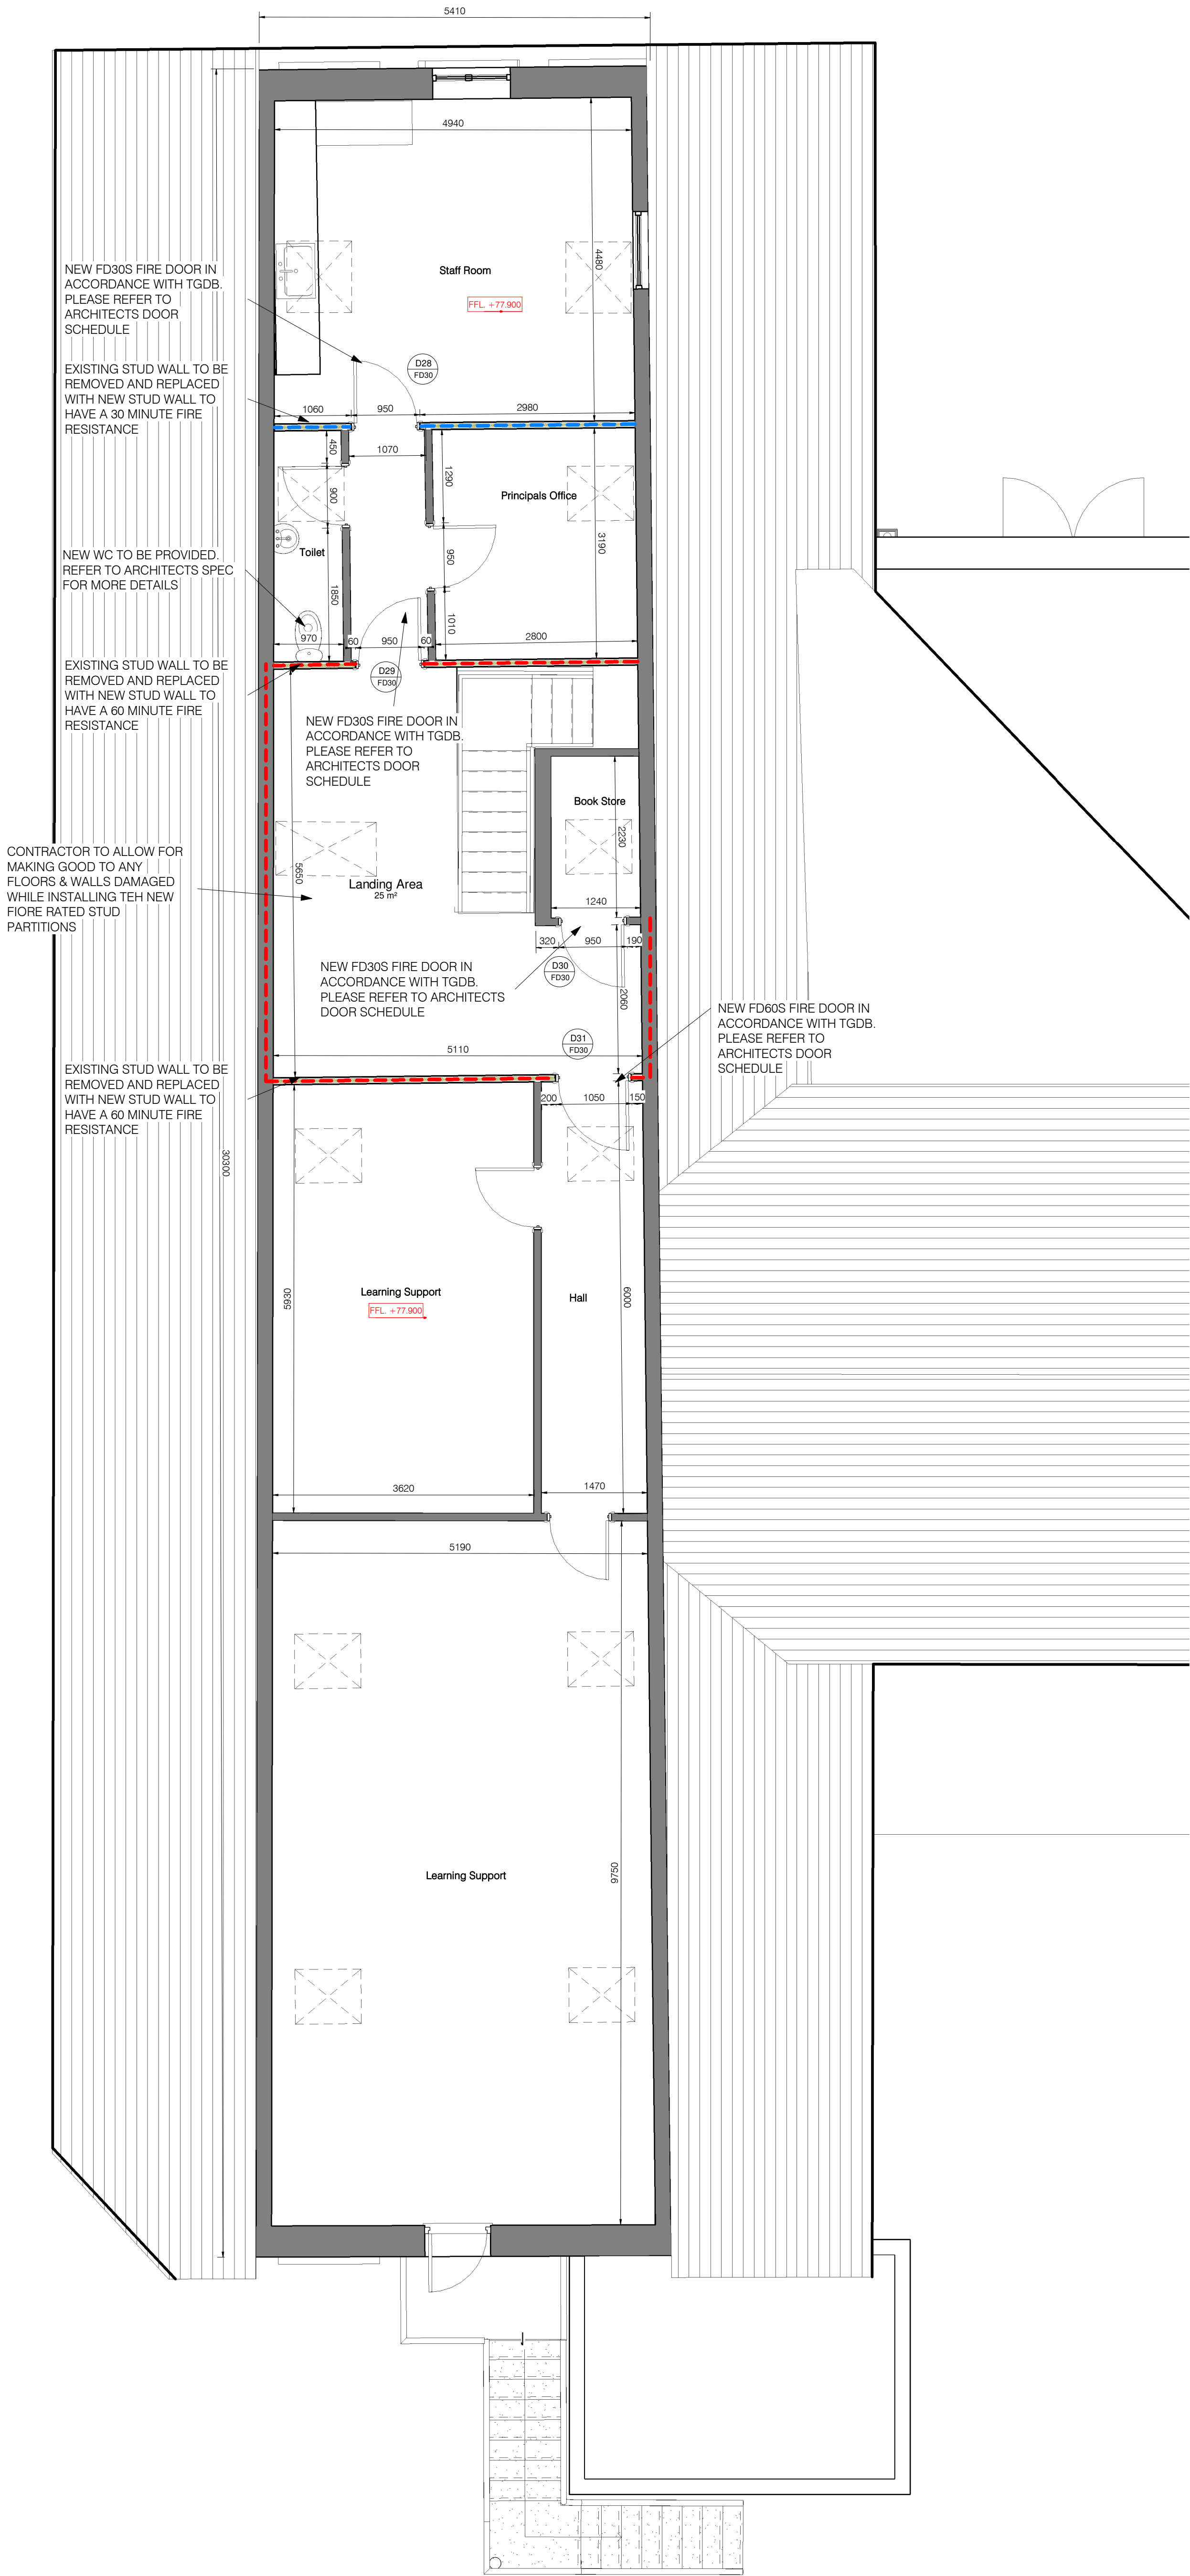


BUILDING LEGEND	
NOTE : BUILDING LEGEND TO BE READ IN CONJUNCTION WITH ACCOMPANYING DRAWINGS AND SPECIFICATION DOCUMENTS.	
EXISTING CONSTRUCTION INDICATED THUS.	
WALLS TO BE 30 MINUTE FIRE RATED INDICATED THUS.	
WALLS TO BE 60 MINUTE CONSTRUCTION INDICATED THUS.	
EXISTING GROUND FLOOR AREA = 838m²	
EXISTING FIRST FLOOR AREA = 210m²	



RIAI	Registered Architect	Architect Accredited in Conservation	PSDP Accreditation
	2024	G3	P

A1 THIS DRAWING IS COPYRIGHT. USE DIMENSIONS ONLY - DO NOT SCALE. CONTRACTORS MUST VERIFY DIMENSIONS ON SITE PRIOR TO STARTING WORK.

Rev	Description:	Date:

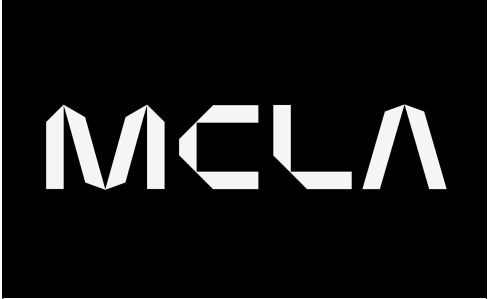

Unit 4B, Elm House,
Millennium Park,
Naas, Co. Kildare.
W91 K032
T: +353(0)45 854900
E : info@mclarchitecture.ie

Client : BOM Kildangan N.S
Project : Kildangan N.S One Class SEN Base Extension
Drawing Title : Proposed Fire Upgrade Works to Existing First Floor

Project No. : 21 30
Drawing No. : T103
Scale : 1 : 50
Drawn : David Farrell
Date : June 2026