


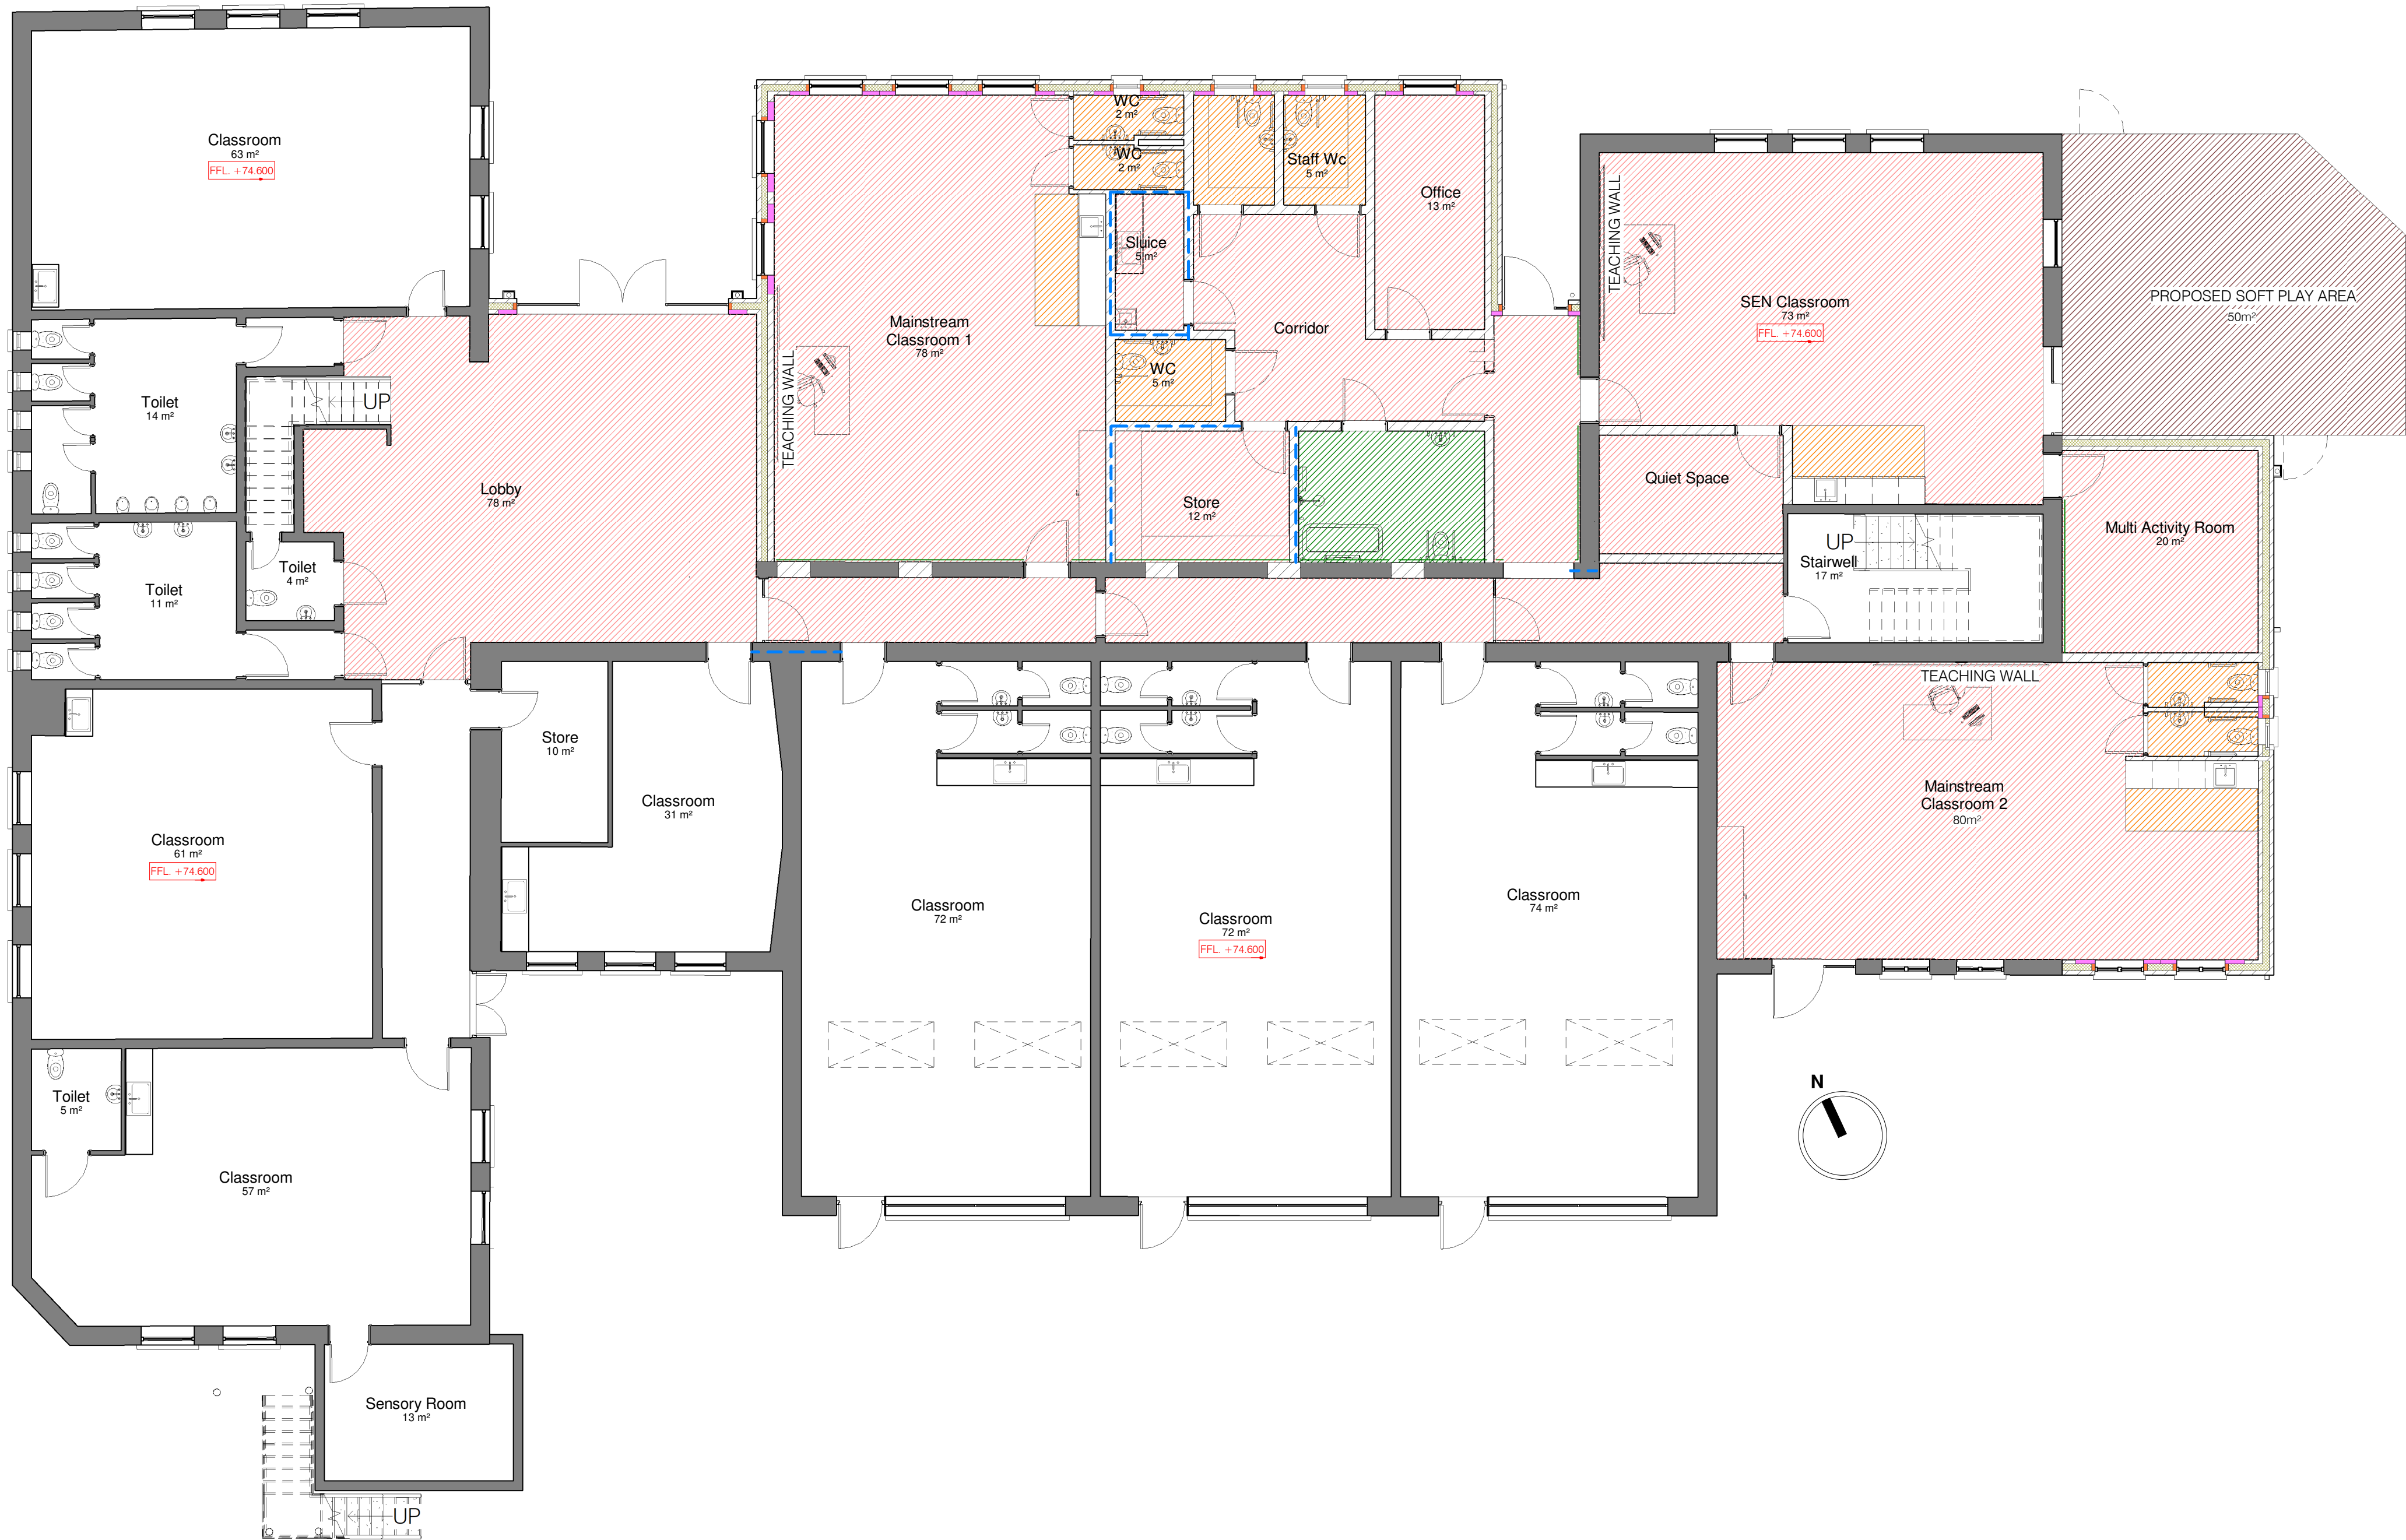

1 Proposed Ground Floor Finishes
1 : 100

PROPOSED FLOOR FINISHES

NOTE : BUILDING LEGEND TO BE READ IN CONJUNCTION WITH ACCOMPANYING DRAWINGS AND SPECIFICATION DOCUMENTS.

ARCHITRAVES & SKIRTINGS TO BE 19MM PAINTED RED DEAL. ARCHITRAVES 100MM WIDE. SKIRTINGS 150MM HIGH. PAINTED & PRIMED OR EOA TO BE USED IN ALL AREAS OTHER THAN W/C 'S. ALL W/C AREAS TO BE COVERED & FORMED POLYFLOR. STAIRS TO INCLUDE EDGING AND NOISING ON EACH STEP.

FINISH NO. 1 - FORBO - SPHERA ENERGETIC PUR COLOURS TBC. ALL MATERIALS FOR WELDING MUST BE OVERLAPPED & GROOVED.

FINISH NO. 2 - FORBO - SURESTEP PUR COLOURS TBC. ALL MATERIALS FOR WELDING MUST BE OVERLAPPED & GROOVED.

FINISH NO. 3 - FORBO - SAFE STEP COLOURS TBC. ALL MATERIALS FOR WELDING MUST BE OVERLAPPED & GROOVED.

FLOORING ACCESSORIES

INTERNAL SKIRTINGS & COVING
ALL POLYFLOR PRODUCTS TO BE USED IN CONJUNCTION WITH THE POLYFLOR COVE FORMER COLOURS TBC PRIOR TO ORDERING. CF CAPPING STRIPS AND CF COVE FORMER TO BE USED IN ALL W/C AREAS. TIMBER SKIRTINGS TO BE USED ELSEWHERE.

TIMBER SHAKER PROFILED SKIRTING
PRIMED AND PAINTED RED DEAL. TO BE USED IN ALL AREAS EXCEPT W/C 'S

FLOOR TRIMS & TRANSITION STRIPS
CONTRACTOR TO PROVIDE FOR ALL FLOOR TRIMS AND TRANSITION STRIPS BETWEEN DIFFERENT FLOORING MATERIALS. ALL SECTIONS TO BE PART M COMPLIANT AND NOT POSE TRIP HAZARDS

NOTE: THIS DRAWING IS FOR FLOOR FINISHES ONLY, TO BE READ IN CONJUNCTION WITH ACCOMPANYING FLOOR PLAN DRAWINGS AND SPECIFICATION DOCUMENTS.

Rev	Description:	Date:

Rev	Description:	Date: