
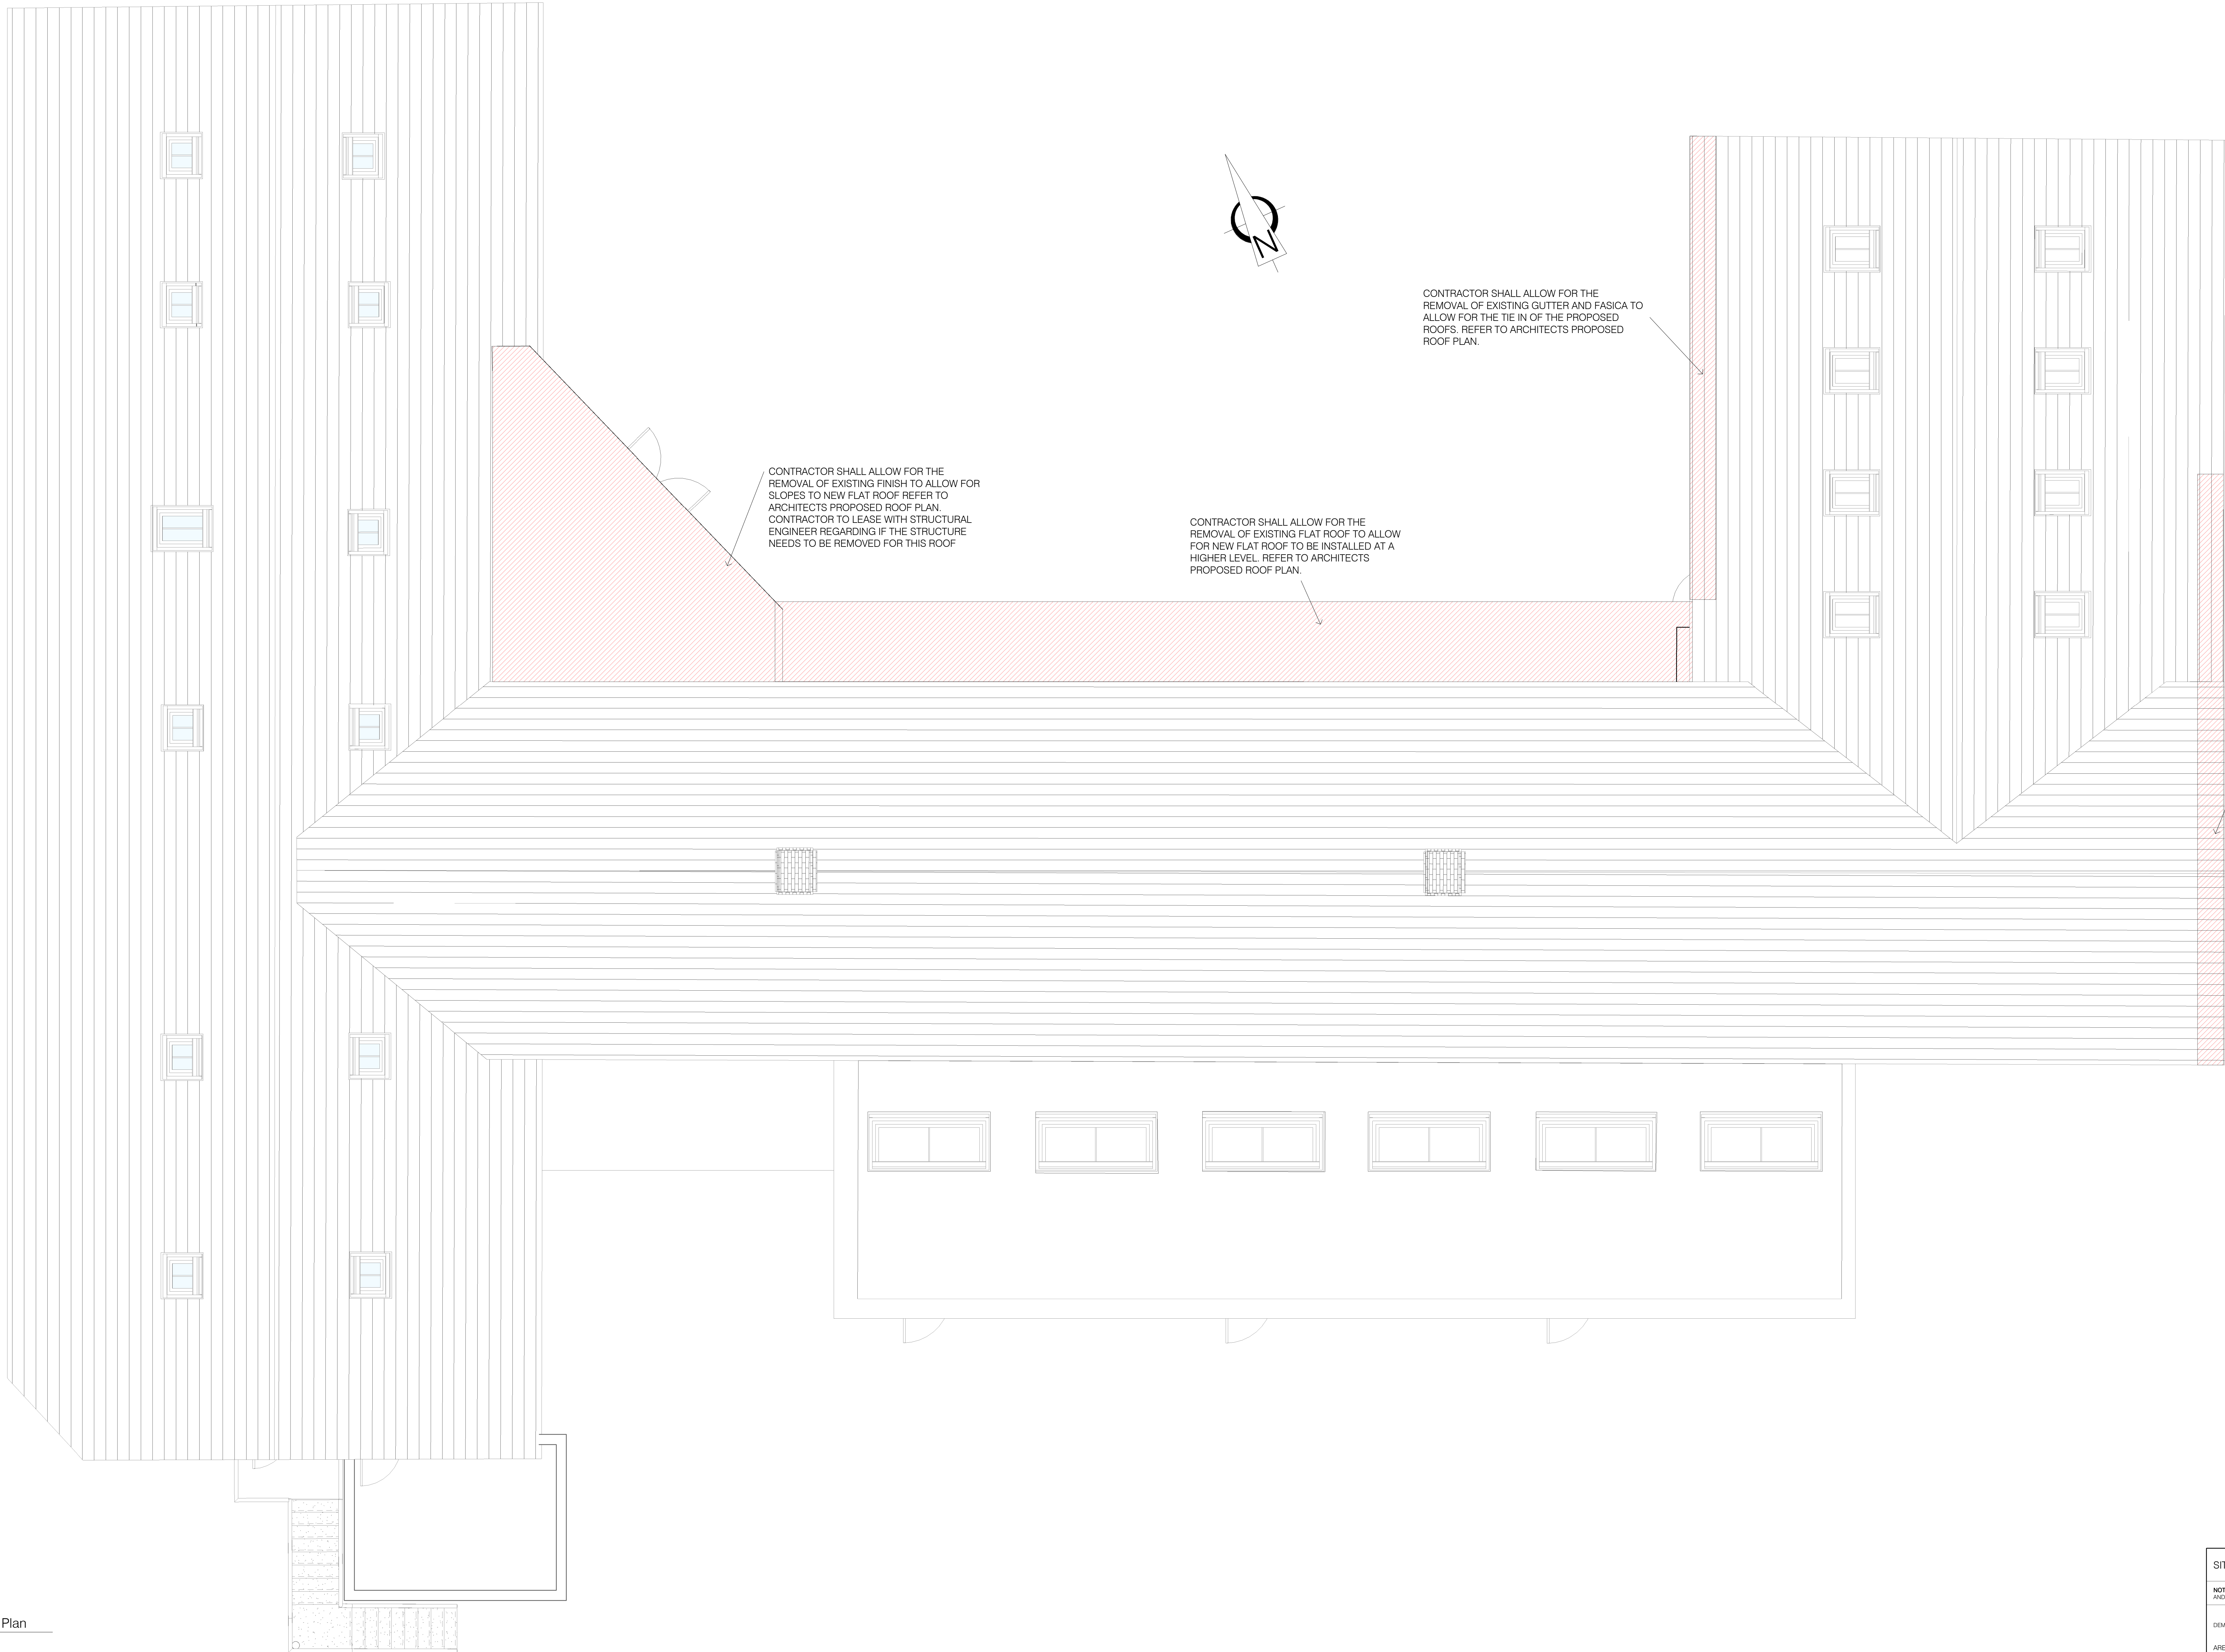


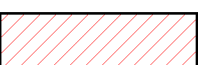

1 Demo Roof Plan  
1 : 50

| SITE LEGEND   |  |
|---|--|
| NOTE: BUILDING LEGEND TO BE READ IN CONJUNCTION WITH ACCOMPANYING DRAWINGS AND SPECIFICATION DOCUMENTS.          |  |
| DEMO AREAS INDICATED THUS:  |  |
| AREA OF SITE (APPROX) = 1.2786 ACRES                                                                             |  |
| = 0.517 HECTARES                                                                                                 |  |
| EXISTING GROUND FLOOR AREA = 638m <sup>2</sup>                                                                   |  |
| EXISTING FIRST FLOOR AREA = 219m <sup>2</sup>                                                                    |  |
| TOTAL FLOOR AREA = 1048m <sup>2</sup>                                                                            |  |

| Rev | Description: | Date: |
|-----|--------------|-------|
|     |              |       |
|     |              |       |
|     |              |       |
|     |              |       |

| Rev | Description: | Date: |
|-----|--------------|-------|
|     |              |       |
|     |              |       |
|     |              |       |
|     |              |       |