



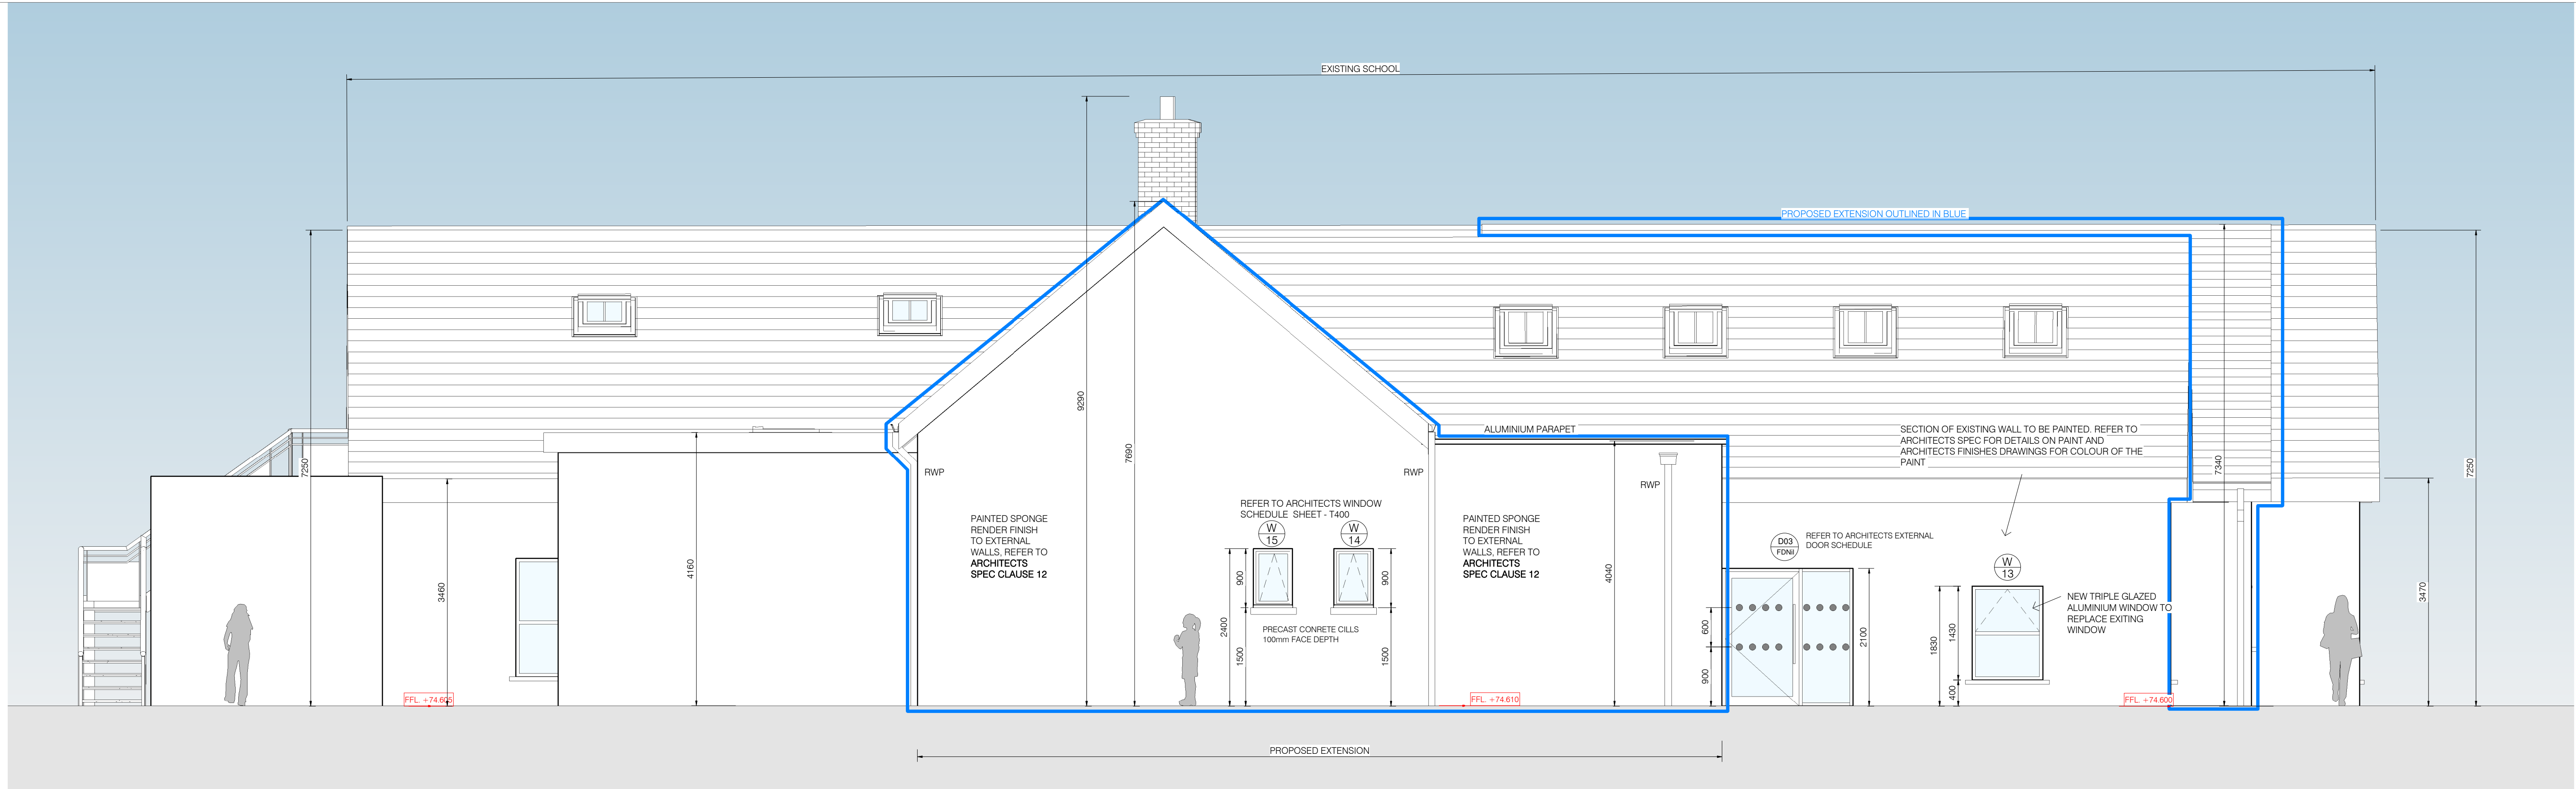

2 Proposed - East Elevation
1 : 50

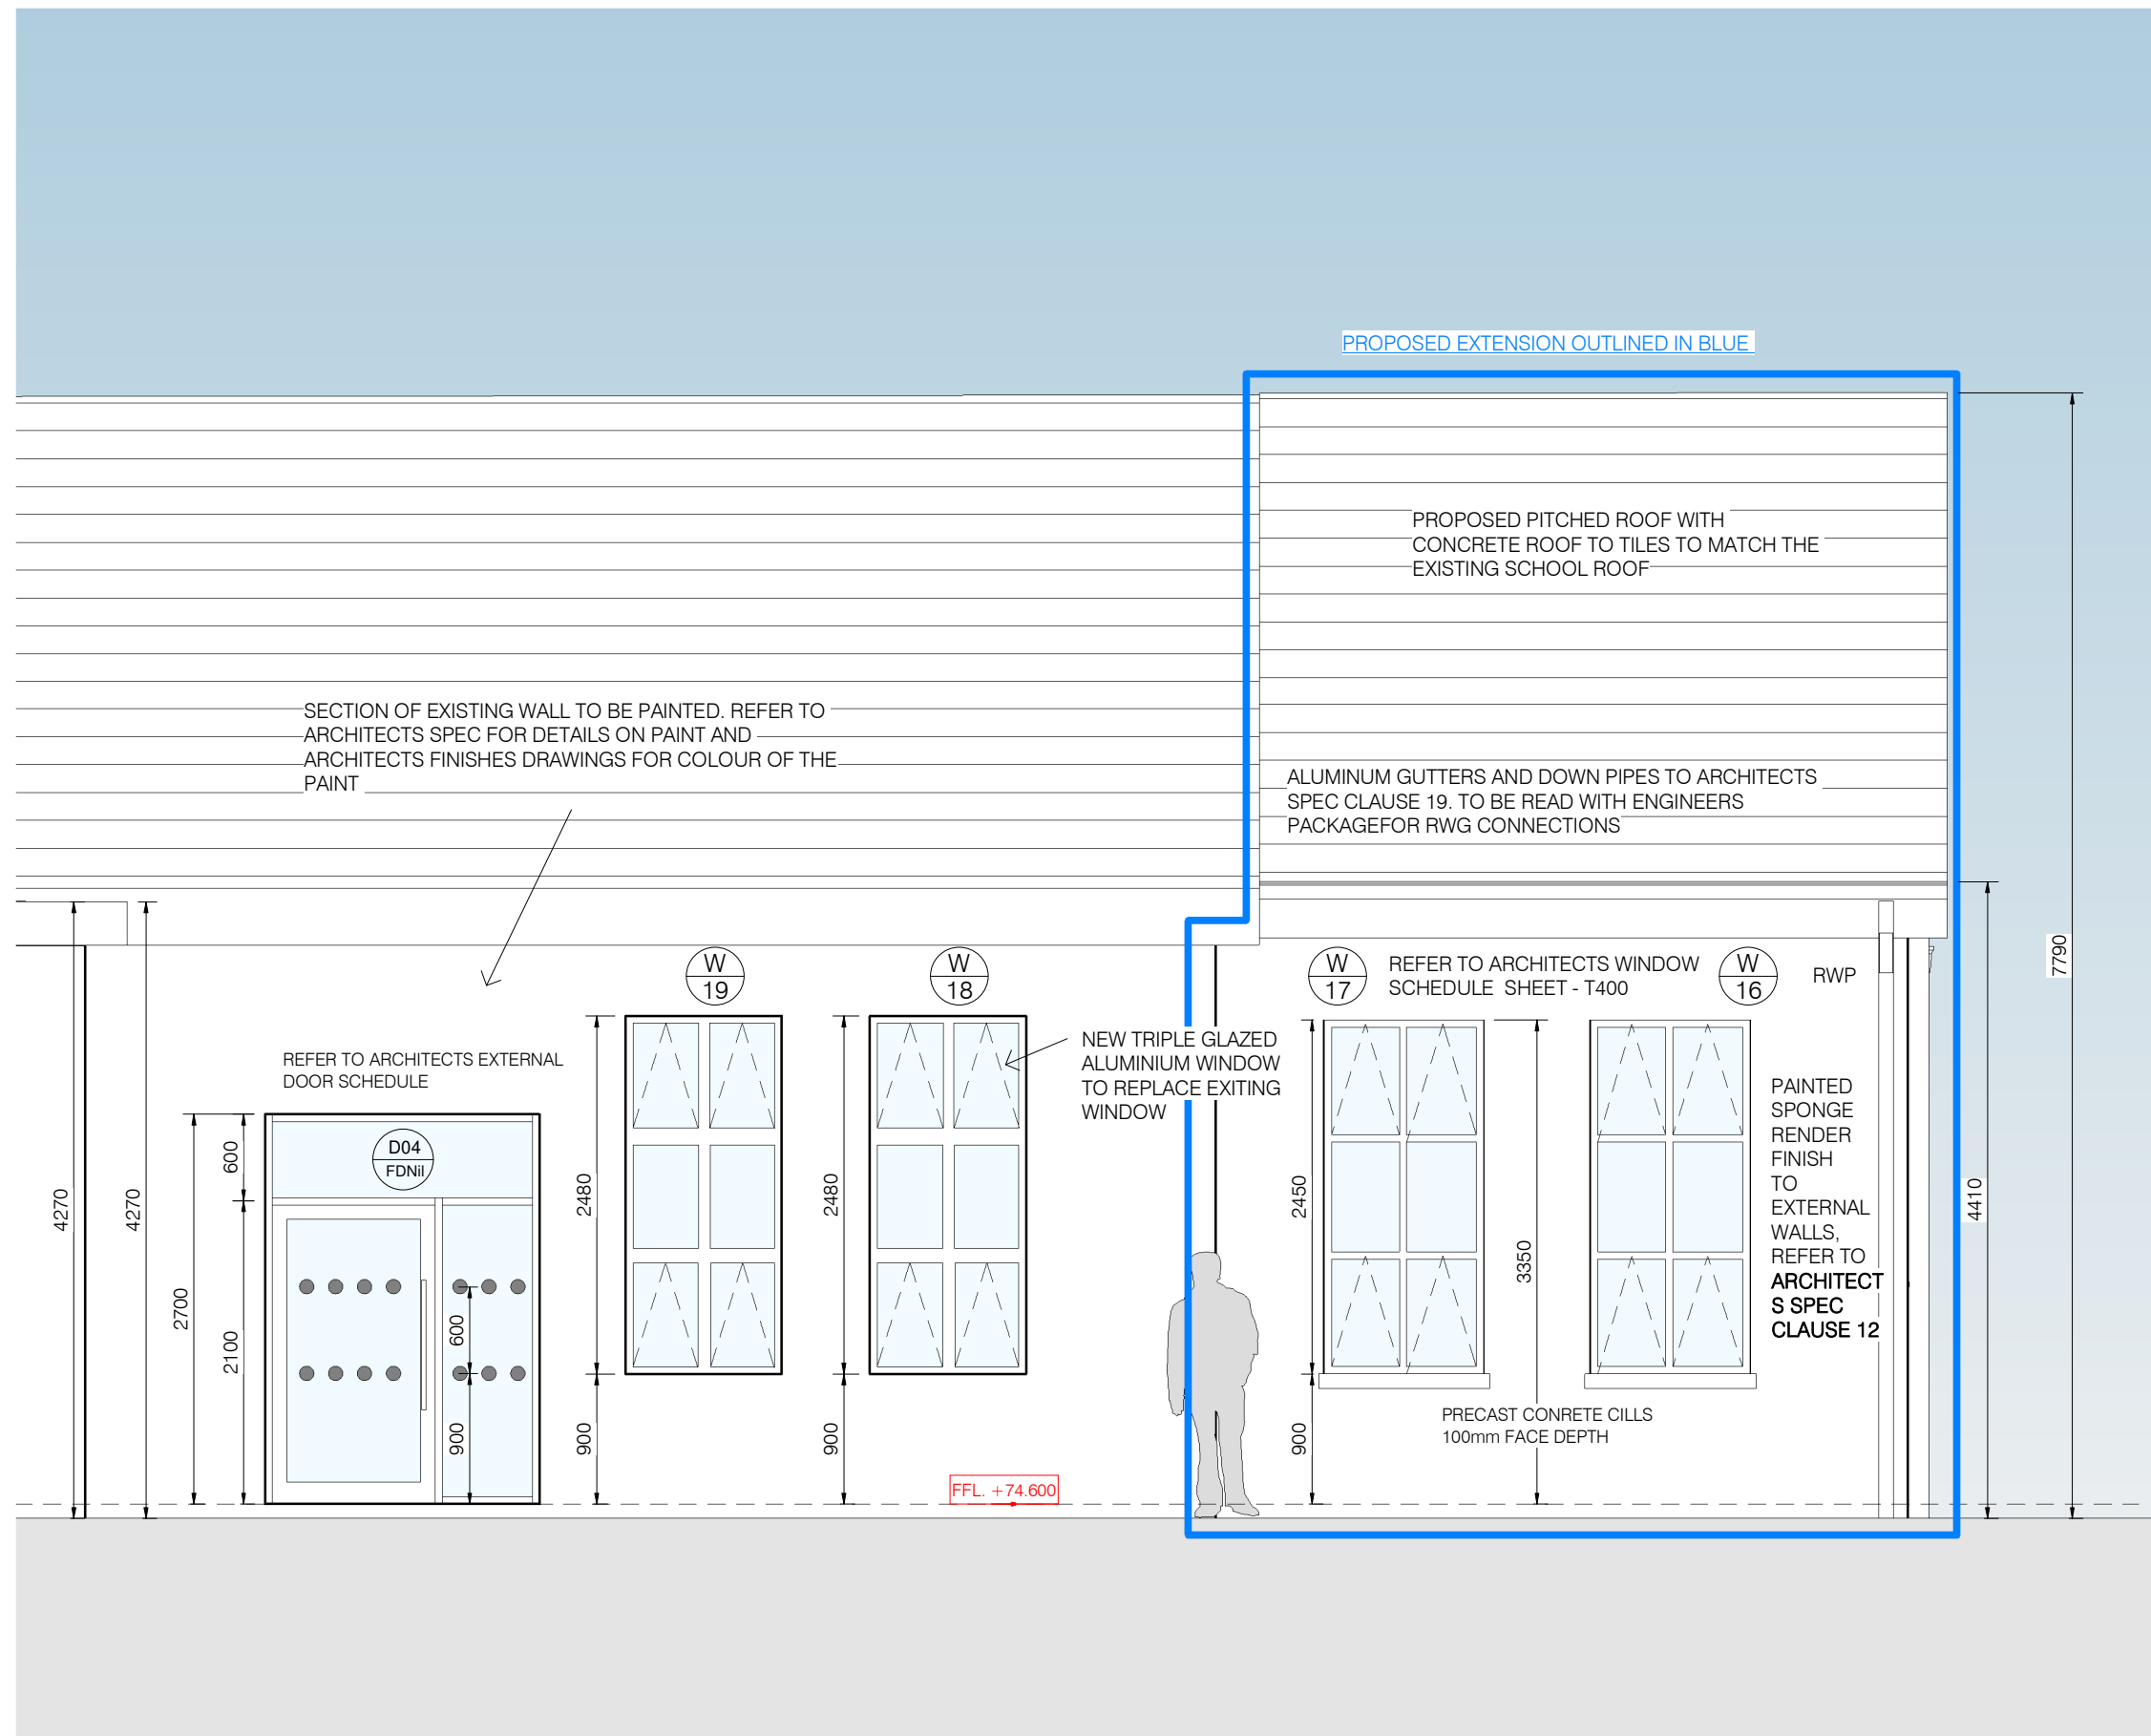

1 Proposed - South Elevation
1 : 50

- PROPOSED MATERIAL FINISHES**
1. PAINTED SMOOTH/DASHED RENDER FINISH TO EXTERNAL WALLS
 2. STAINLESS STEEL HANDRAILS TO RAMPS
 3. TRIPLE GLAZED ALUMINIUM/UPVC WINDOW AND DOOR JOINERY
 4. EXTRUDED ALUMINIUM / UPVC RAINWATER GOODS.
 5. PRECAST CONCRETE CILLS
 6. SINGLE PLY MEMBRANE FINISH TO PROPOSED FLAT ROOFS
 7. CONCRETE ROOF TILE TO PROPOSED PITCHED ROOFS TO MATCH THE EXISTING ROOF TILE