


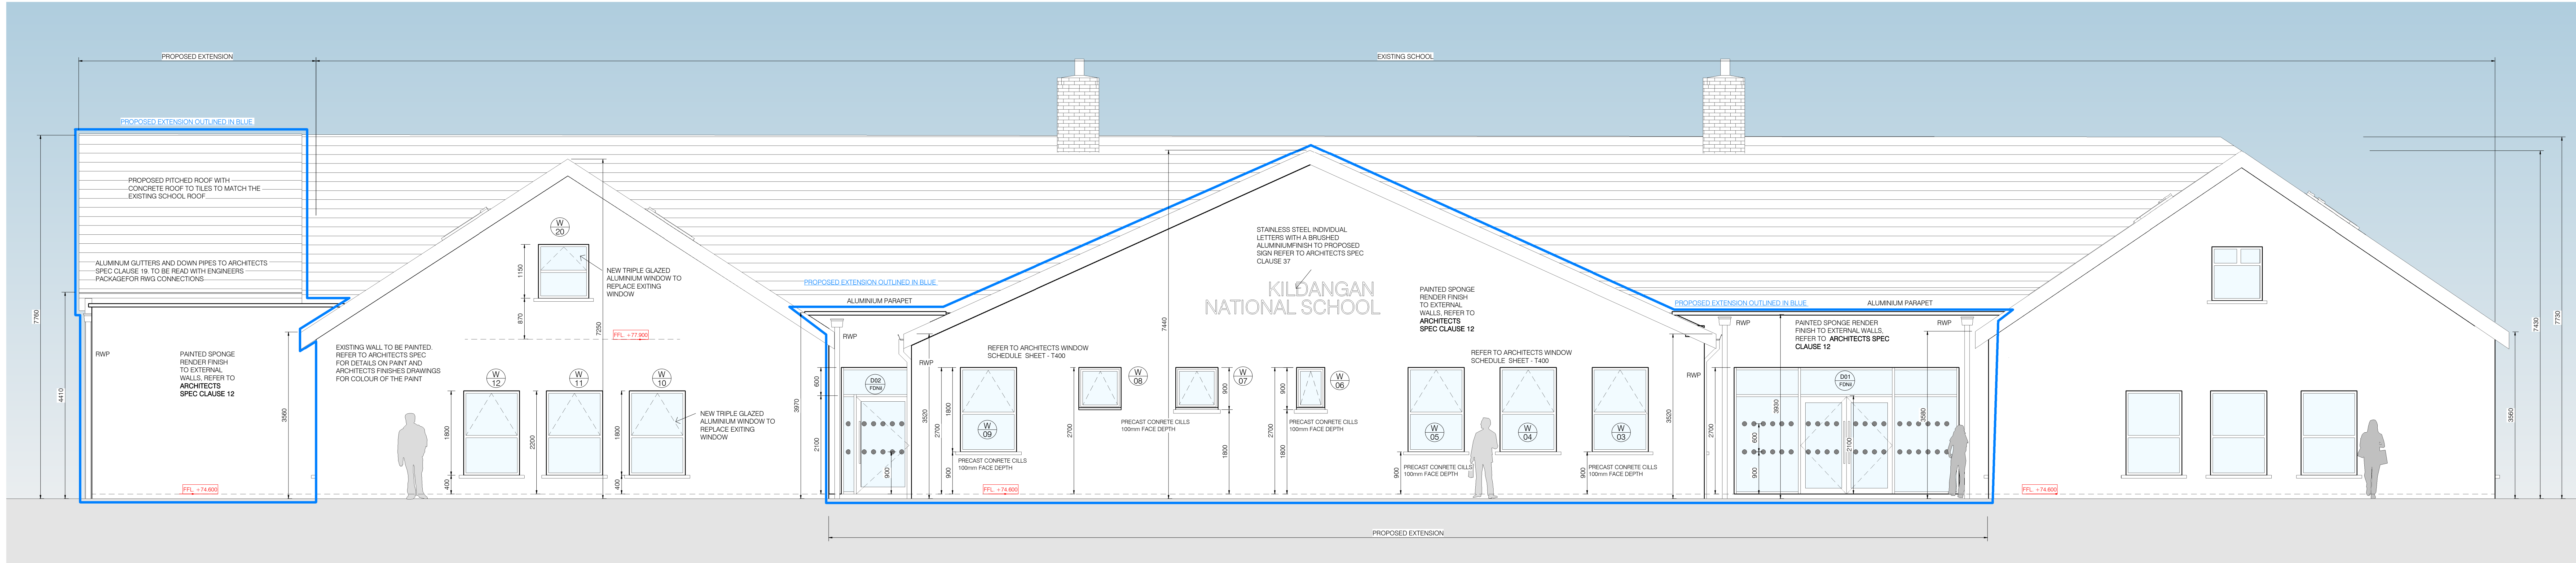

1 Proposed - North Elevation  
1 : 50

| PROPOSED MATERIAL FINISHES |                                                                              |
|----------------------------|------------------------------------------------------------------------------|
| 1.                         | PANDED SMOOTH DASHED RENDER FINISH TO EXTERNAL WALLS                         |
| 2.                         | STAINLESS STEEL HANDRAILS TO RAMPS                                           |
| 3.                         | TRIPLE GLAZED ALUMINUM/UPVC WINDOW AND DOOR JOINERY                          |
| 4.                         | EXTRUDED ALUMINUM / UPVC RAINWATER GOODS                                     |
| 5.                         | PREFABRICATED CONCRETE CILLS                                                 |
| 6.                         | SINGLE FLY MEMBRANE FINISH TO PROPOSED FLAT ROOFS                            |
| 7.                         | CONCRETE ROOF TILE TO PROPOSED PITCHED ROOFS TO MATCH THE EXISTING ROOF TILE |

| Rev | Description: | Date: | Rev | Description: | Date: |
|-----|--------------|-------|-----|--------------|-------|
|     |              |       |     |              |       |
|     |              |       |     |              |       |
|     |              |       |     |              |       |
|     |              |       |     |              |       |