



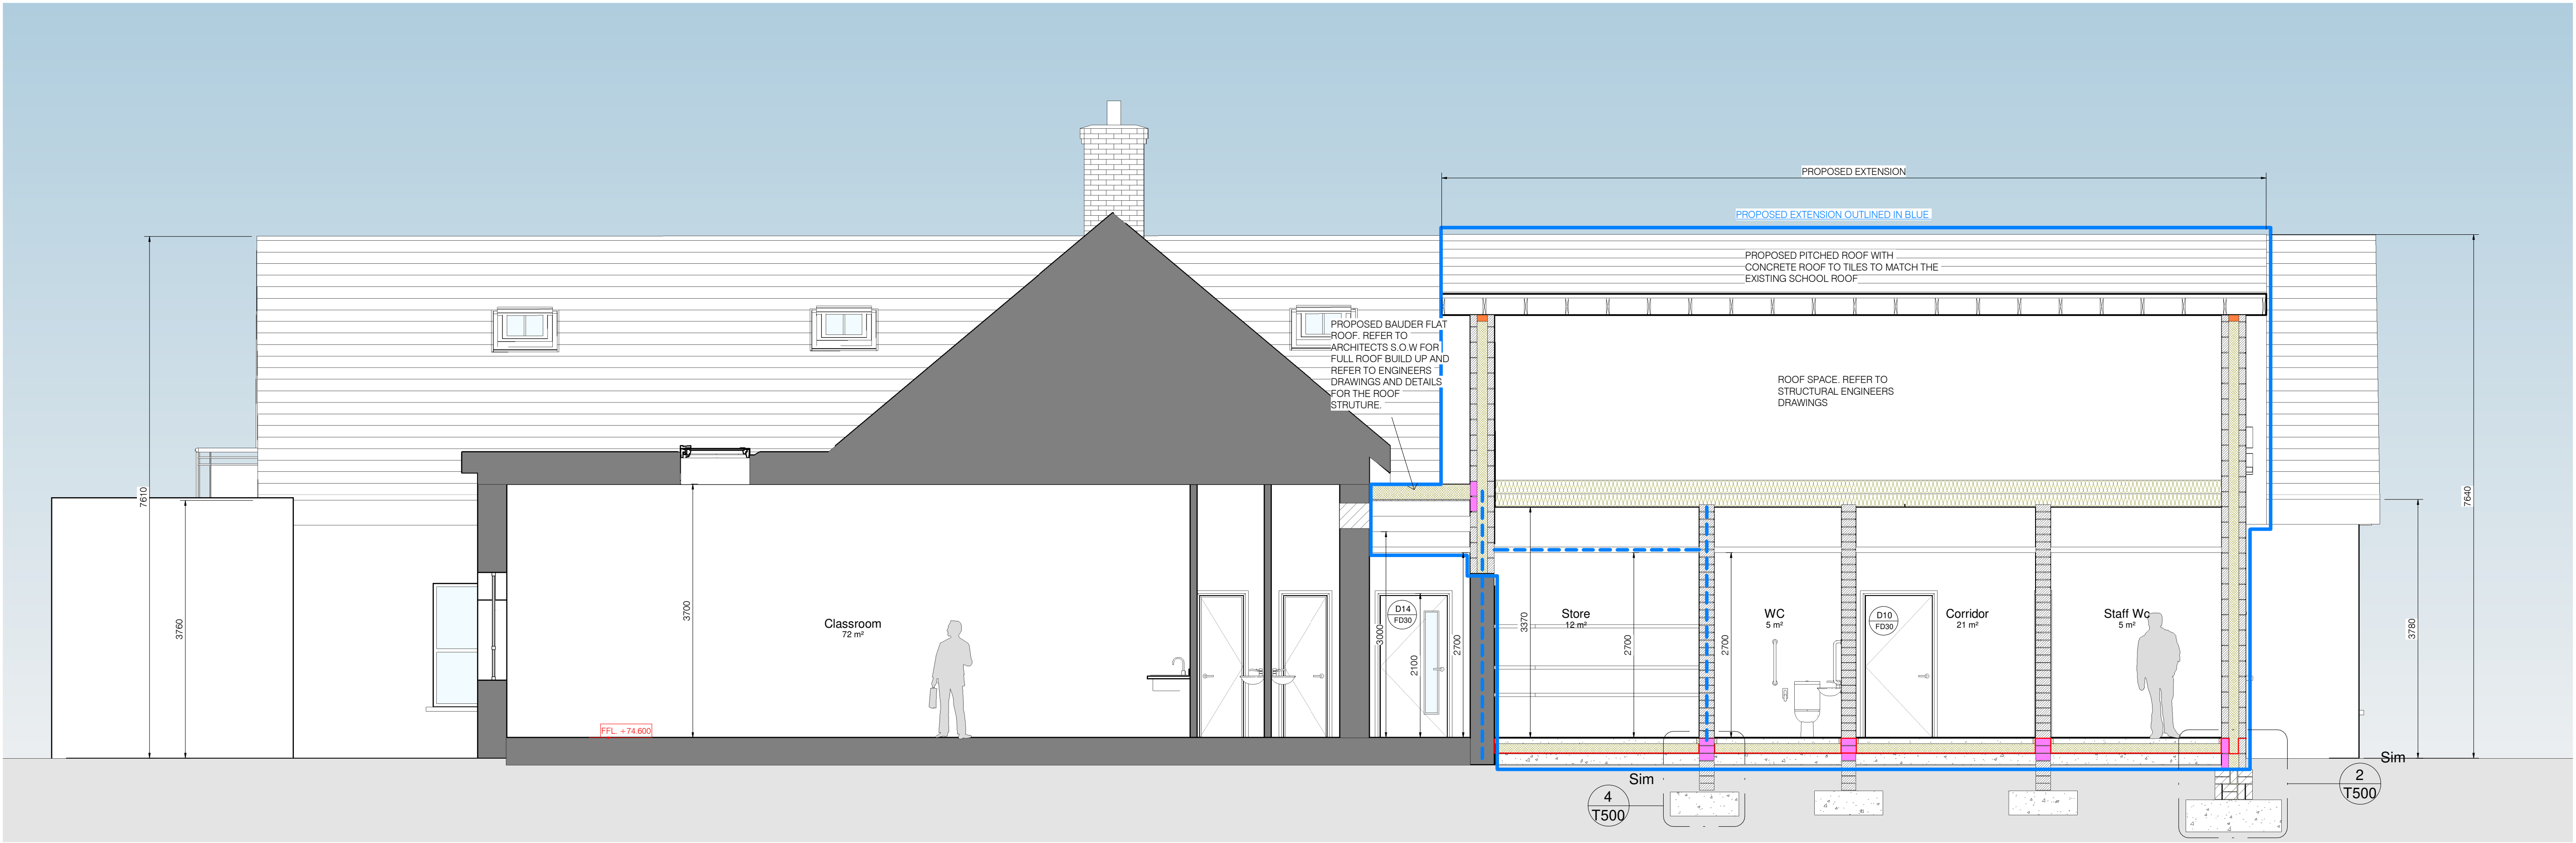

2 Proposed Section AA
1 : 50

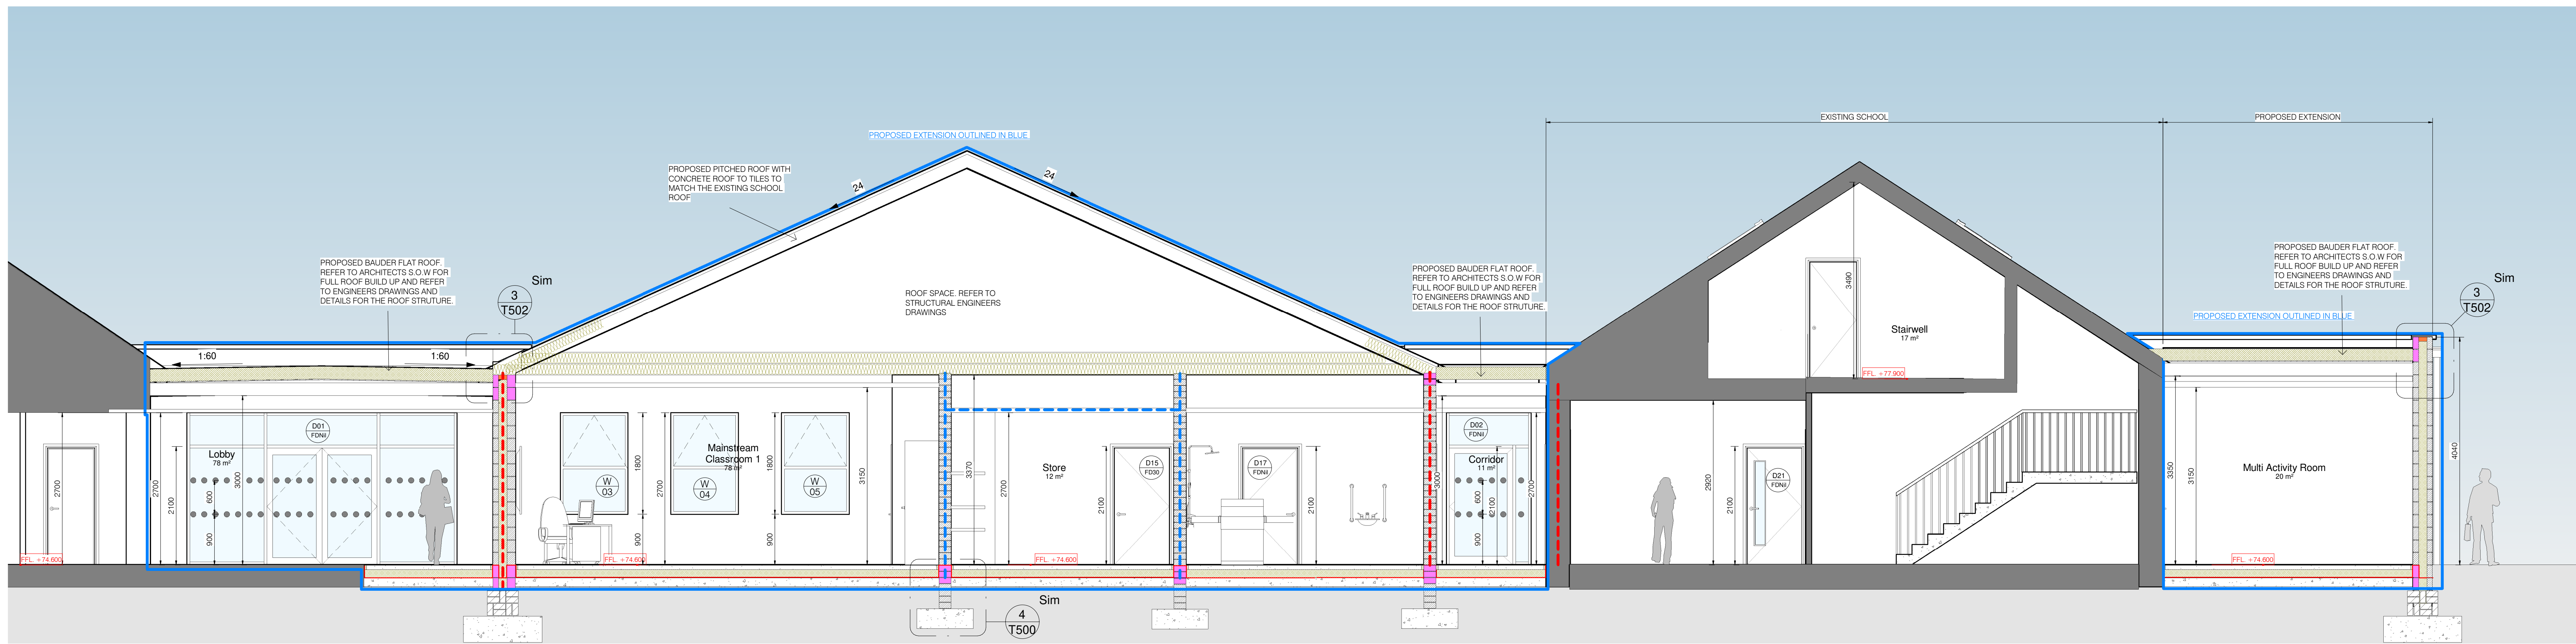

1 Proposed Section BB
1 : 50

BUILDING LEGEND	
NOTE : BUILDING LEGENDS TO BE READ IN CONJUNCTION WITH ACCOMPANYING DRAWINGS AND SPECIFICATION DOCUMENTS.	
BLOCKWORK INDICATED THIS:	
RIGID INSULATION TO ARCHITECTS SPECIFICATION INDICATED THIS:	
PROPOSED THERMAL BLOCK INDICATED THIS:	
CAVITY CLOSER INDICATED THIS:	
MINERAL WOOL INSULATION INDICATED THIS:	
RADON/ DPM INDICATED THIS:	
60 MINUTE FIRE RESISTING STRUCTURE INDICATED THIS: INDICATIVE ONLY, REFER TO F.S.C REPORT & DRAWINGS	
30 MINUTE FIRE RESISTING STRUCTURE INDICATED THIS: INDICATIVE ONLY, REFER TO F.S.C REPORT & DRAWINGS	

Rev	Description:	Date:	Rev	Description:	Date: