



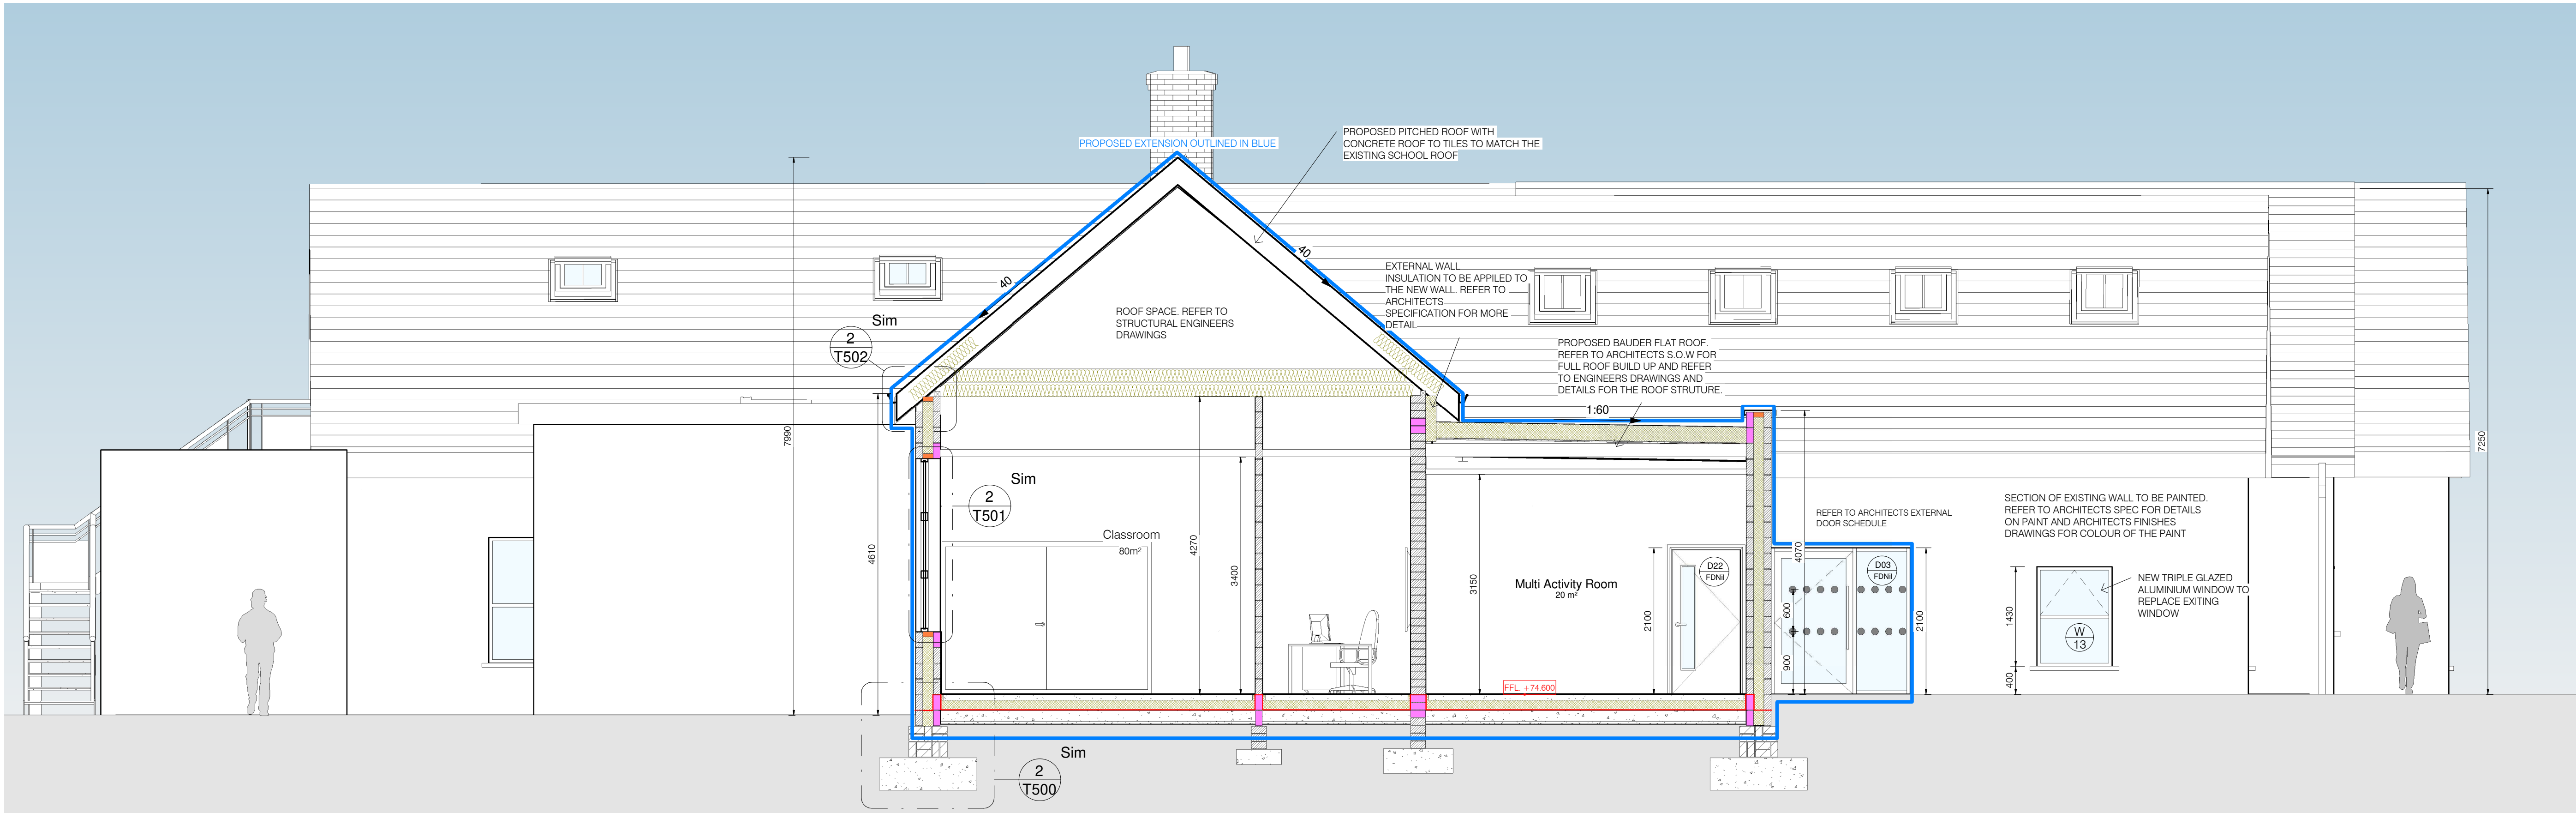

1 Proposed Section CC
1 : 50

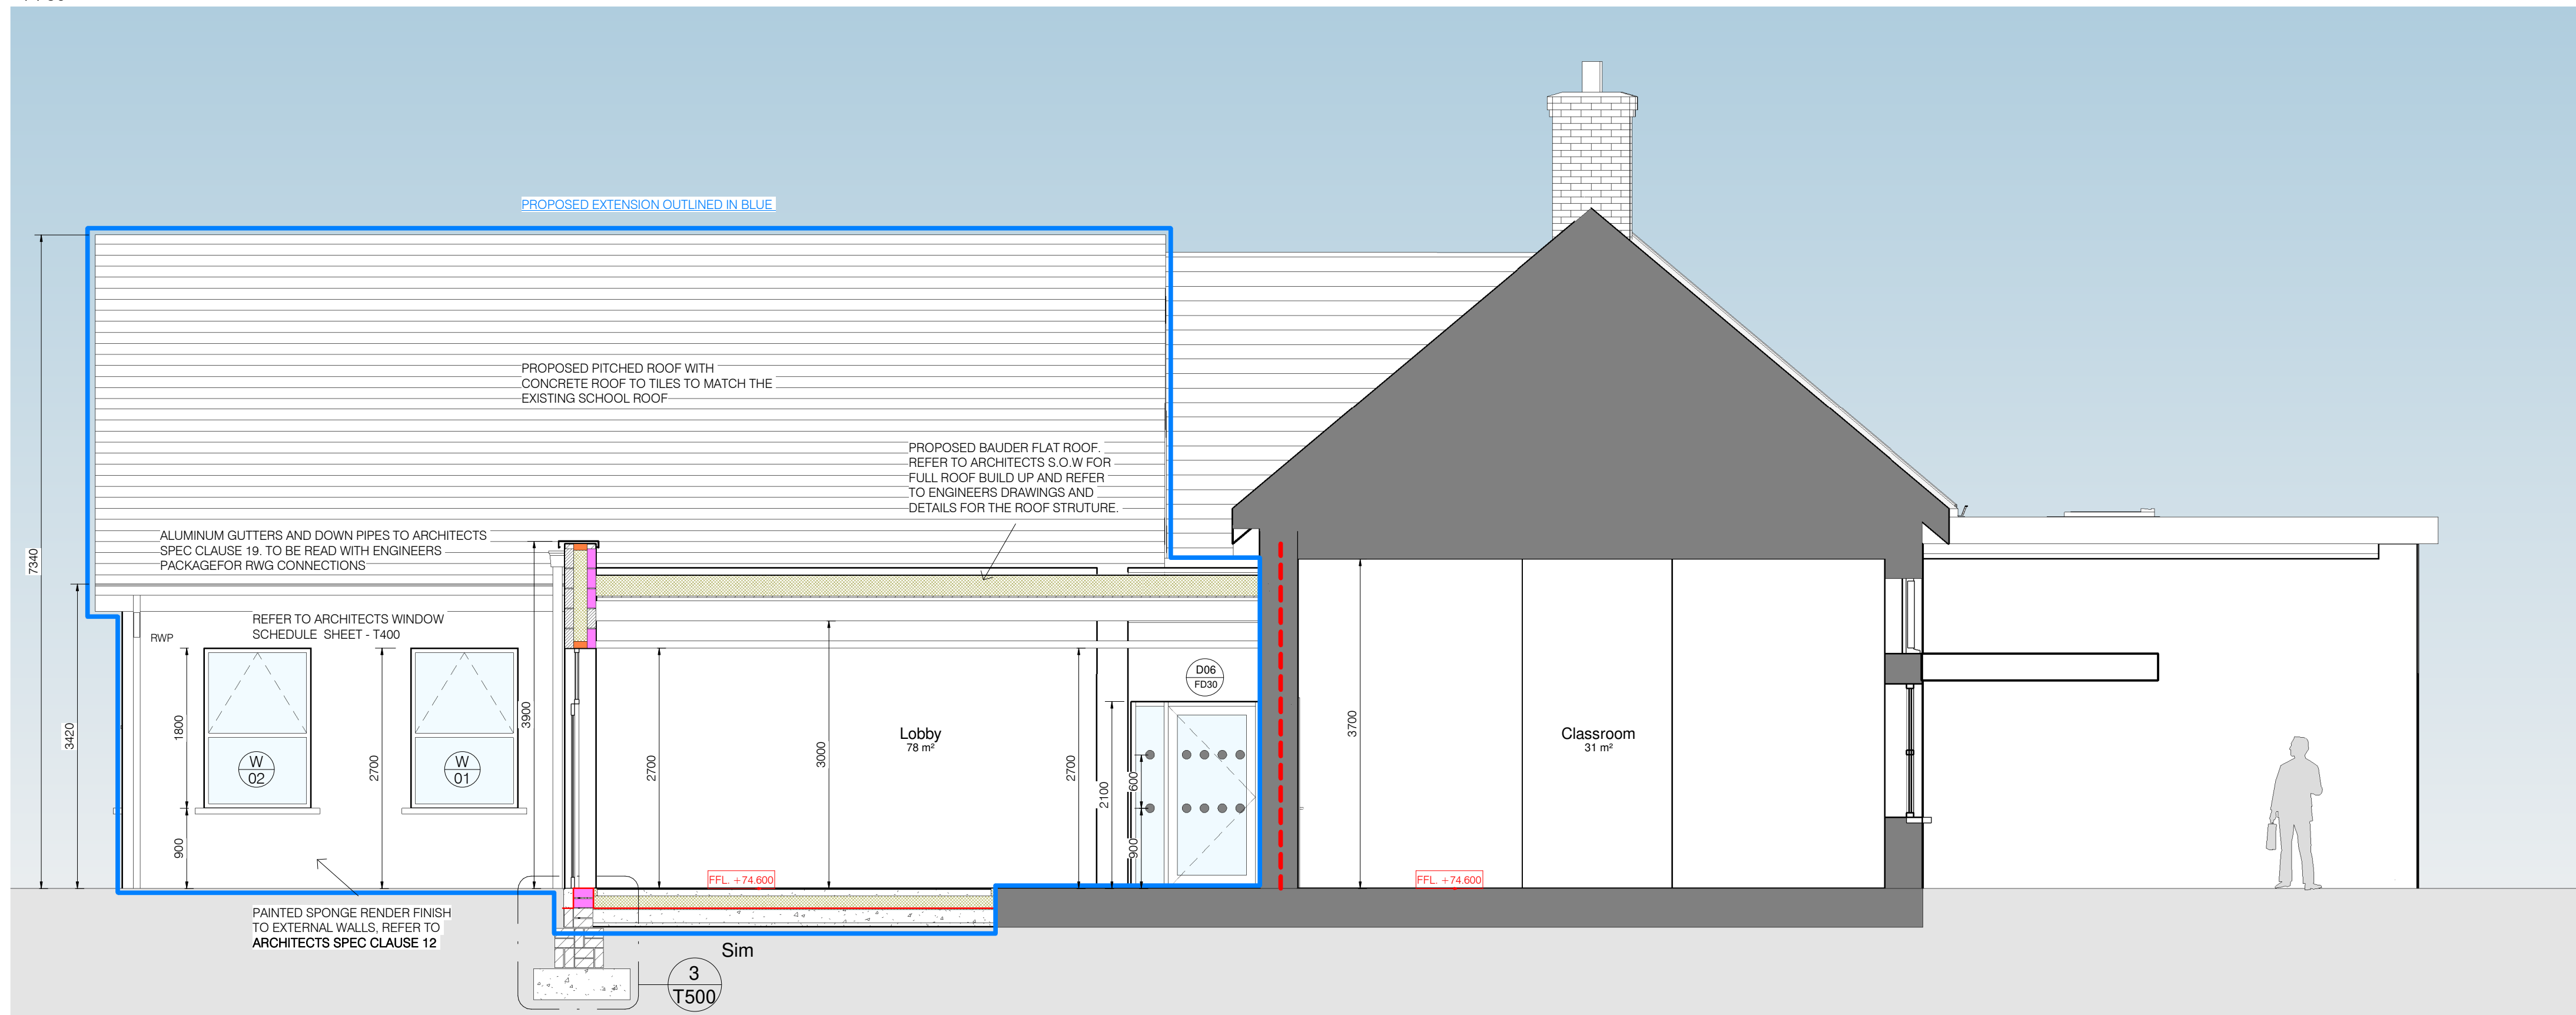

2 Proposed Section DD
1 : 50

BUILDING LEGEND	
NOTE : BUILDING LEGEND TO BE READ IN CONJUNCTION WITH ACCOMPANYING DRAWINGS AND SPECIFICATION DOCUMENTS.	
BLOCKWORK INDICATED THUS.	
RIGID INSULATION TO ARCHITECTS SPECIFICATION INDICATED THUS.	
PROPOSED THERMAL BLOCK INDICATED THUS.	
CAVITY CLOSER INDICATED THUS.	
MINERAL WOOL INSULATION INDICATED THUS.	
RADON/ DPM INDICATED THUS.	
60 MINUTE FIRE RESISTING STRUCTURE INDICATED THUS. INDICATIVE ONLY. REFER TO F.S.C REPORT & DRAWINGS	
30 MINUTE FIRE RESISTING STRUCTURE INDICATED THUS. INDICATIVE ONLY. REFER TO F.S.C REPORT & DRAWINGS	