


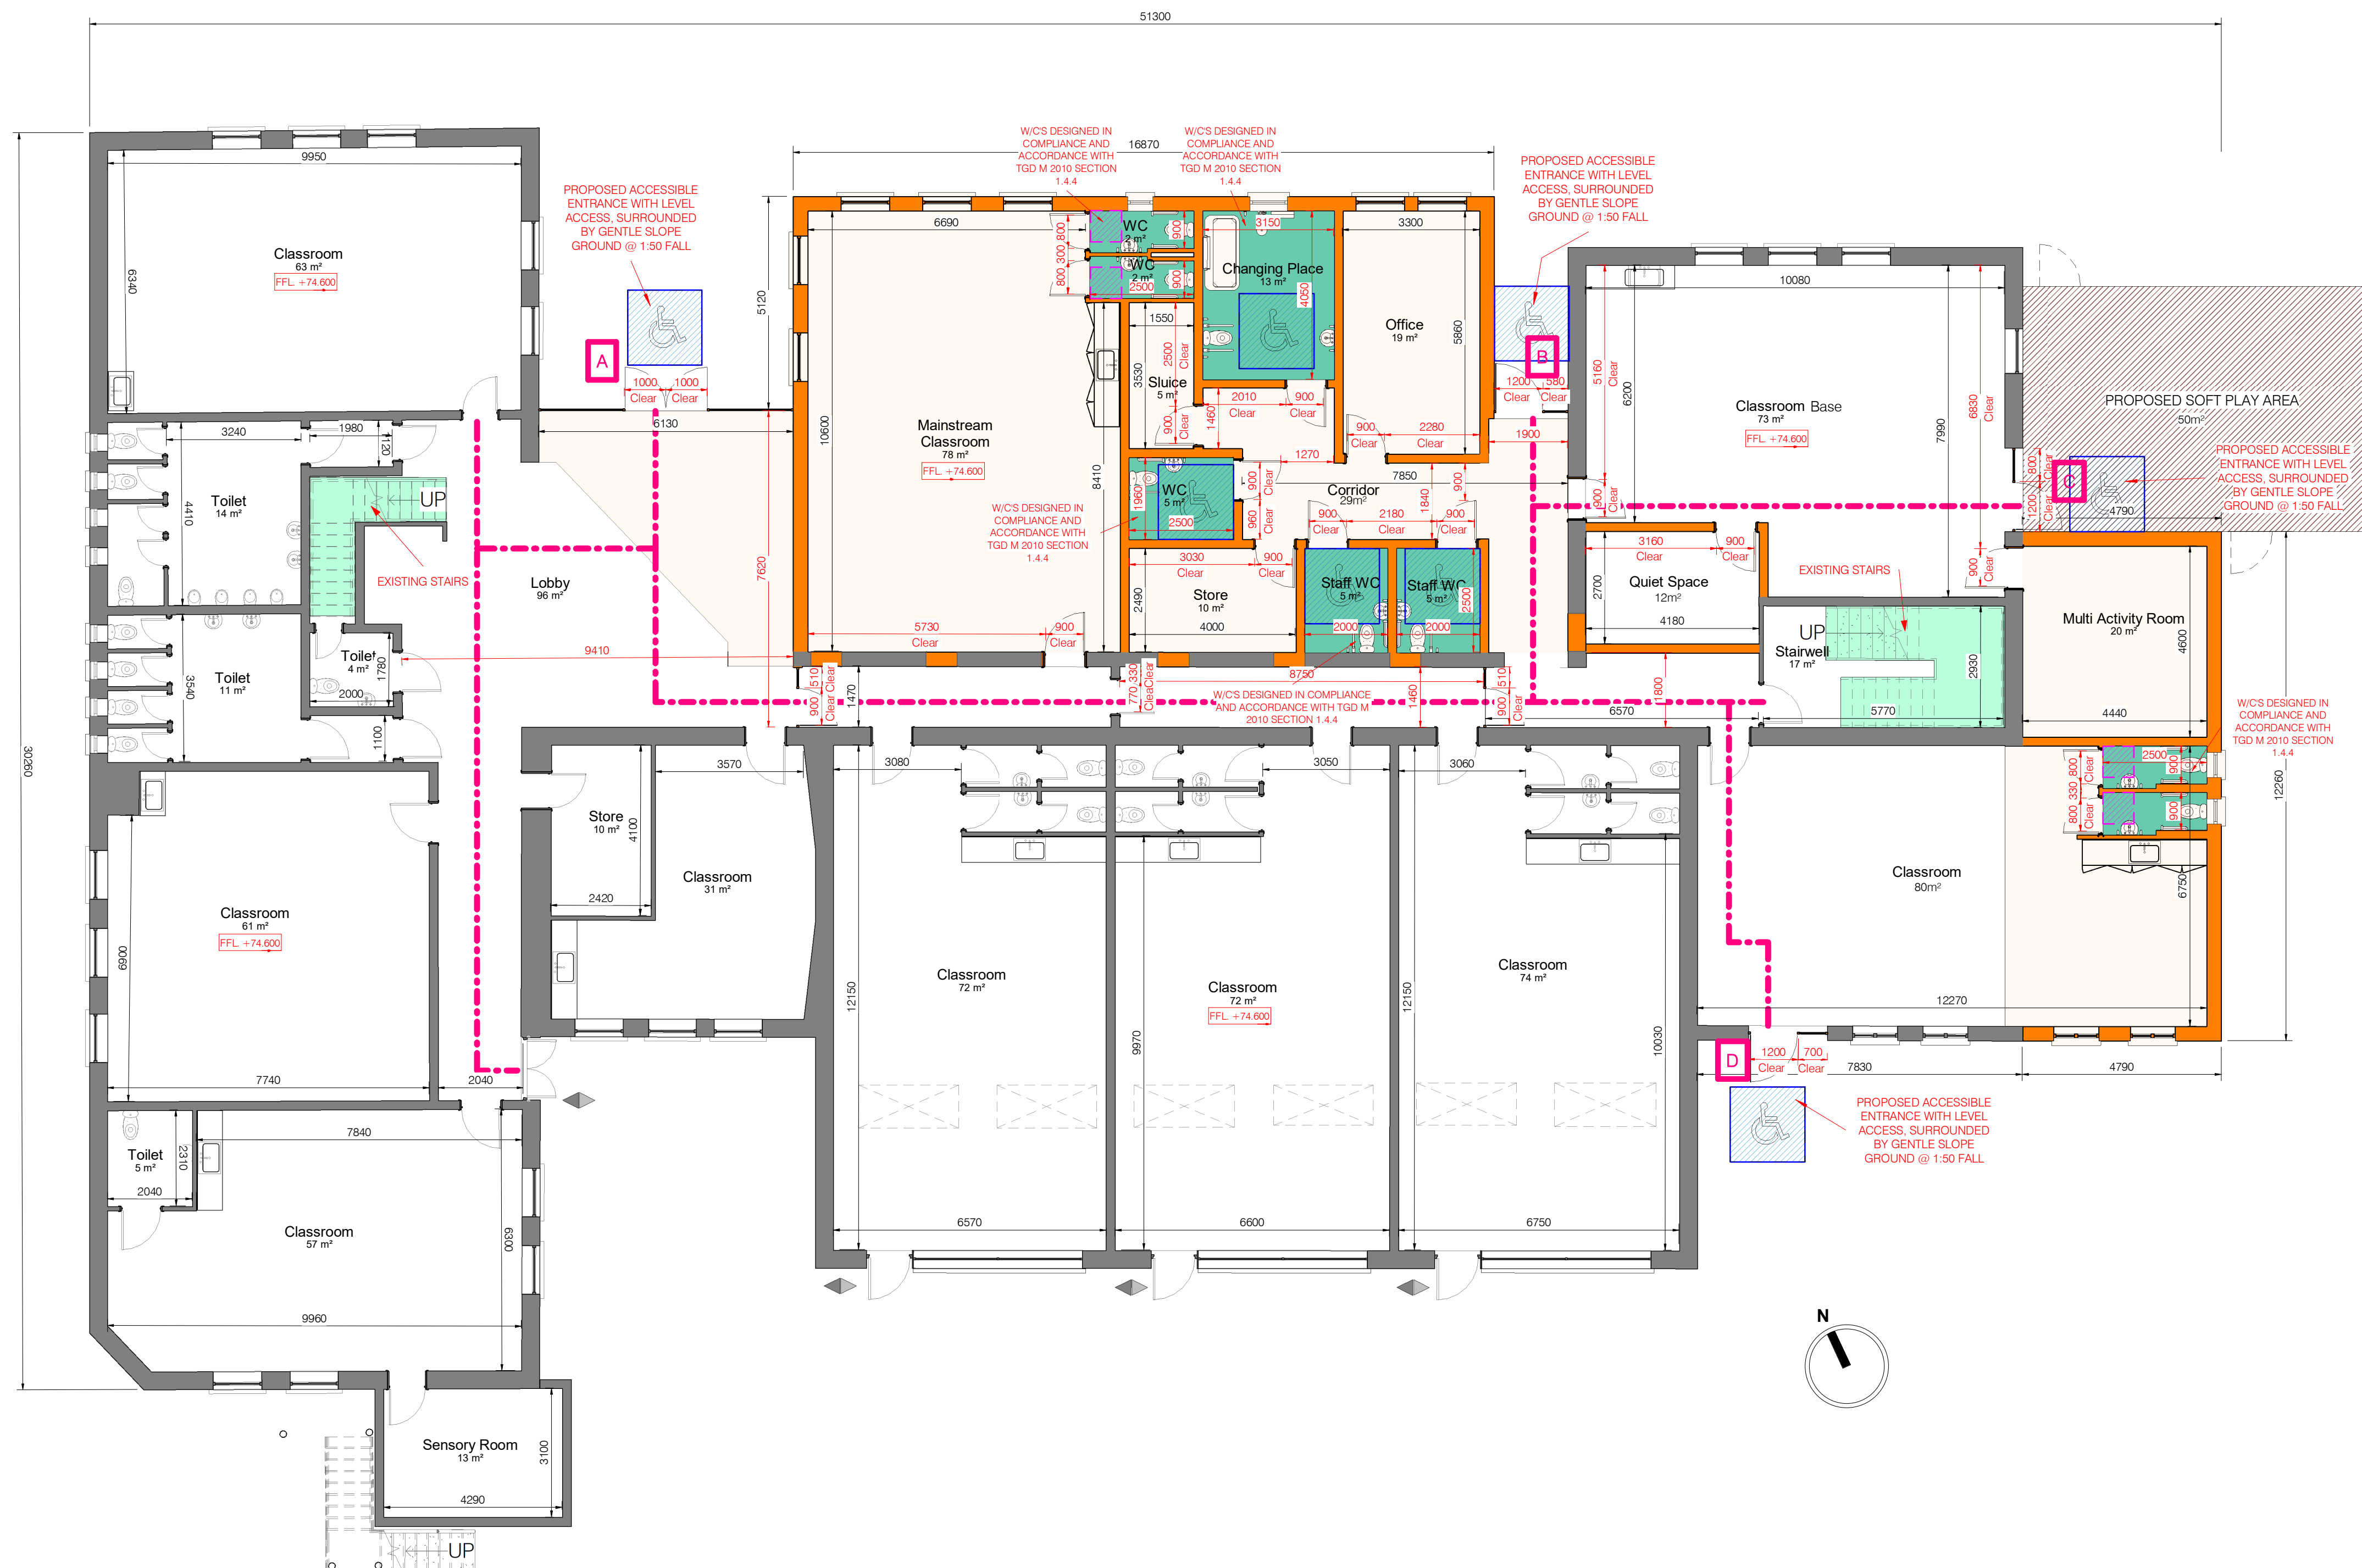


1 Proposed - Ground Floor Level
1 : 100

PROPOSED SITE LEGEND

NOTE : BUILDING LEGEND TO BE READ IN CONJUNCTION WITH ACCOMPANYING DRAWINGS AND SPECIFICATION DOCUMENTS.

- SITE BOUNDARY INDICATED THUS.
- PROPOSED CONSTRUCTION INDICATED THUS.
- ACCESSIBLE WC'S INDICATED THUS.
- SOFT PLAY AREA INDICATED THUS.
- EXISTING EXTERNAL RAMPS AND STEPS INDICATED THUS.
- EXISTING WALLS INDICATED THUS.
- ACCESSIBLE ACCESS ROUTE INDICATED THUS.
- CIRCULATION ROUTE WITHIN THE STRUCTURE INDICATED THUS.
- MAIN ACCESSIBILITY ENTRANCE INDICATED THUS.
- ACCESSIBILITY ENTRANCE INDICATED THUS.
- ACCESSIBILITY ENTRANCE INDICATED THUS.
- ENTRANCE AND EXIT
- 1800x1800mm LEVEL LANDING INDICATED THUS.
- 750x750mm CLEAR TURNING SPACE INDICATED THUS.
- EXISTING GROUND FLOOR AREA = 838m²
- PROPOSED GROUND FLOOR AREA = 264m²
- TOTAL GROUND FLOOR AREA = 1102m²
- AREA OF SITE (APPROX) = 1.2786 ACRES
= 0.517 HECTARES

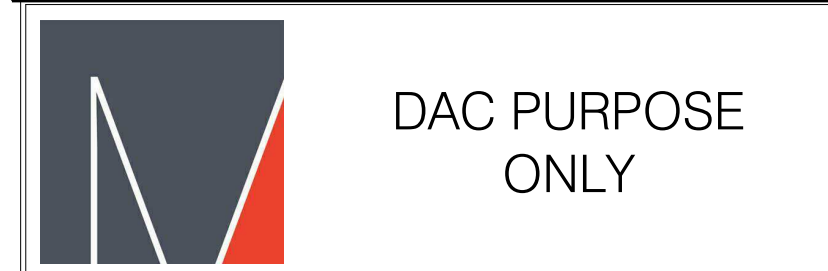

Rev.	Description :	Date :



Unit 4B, Elm House, Millennium Park, Naas, Co. Kildare, Ireland.
Telephone : (045) 854900 e-mail : info@mcclarchitecture.ie

Client : BOM Kildangan N.S
Project : Kildangan N.S One Class SEN Base Extension
Drawing Title : Proposed Ground Floor Level
Drawing No. : DAC 002
Scale : 1:100 Project No. : 21 30
Drawn By : David Farrell Date : FEB 24

THIS DRAWING IS COPYRIGHT. USE DIMENSIONS ONLY - DO NOT SCALE CONTRACTORS MUST VERIFY DIMENSIONS ON SITE PRIOR TO STARTING WORK.