
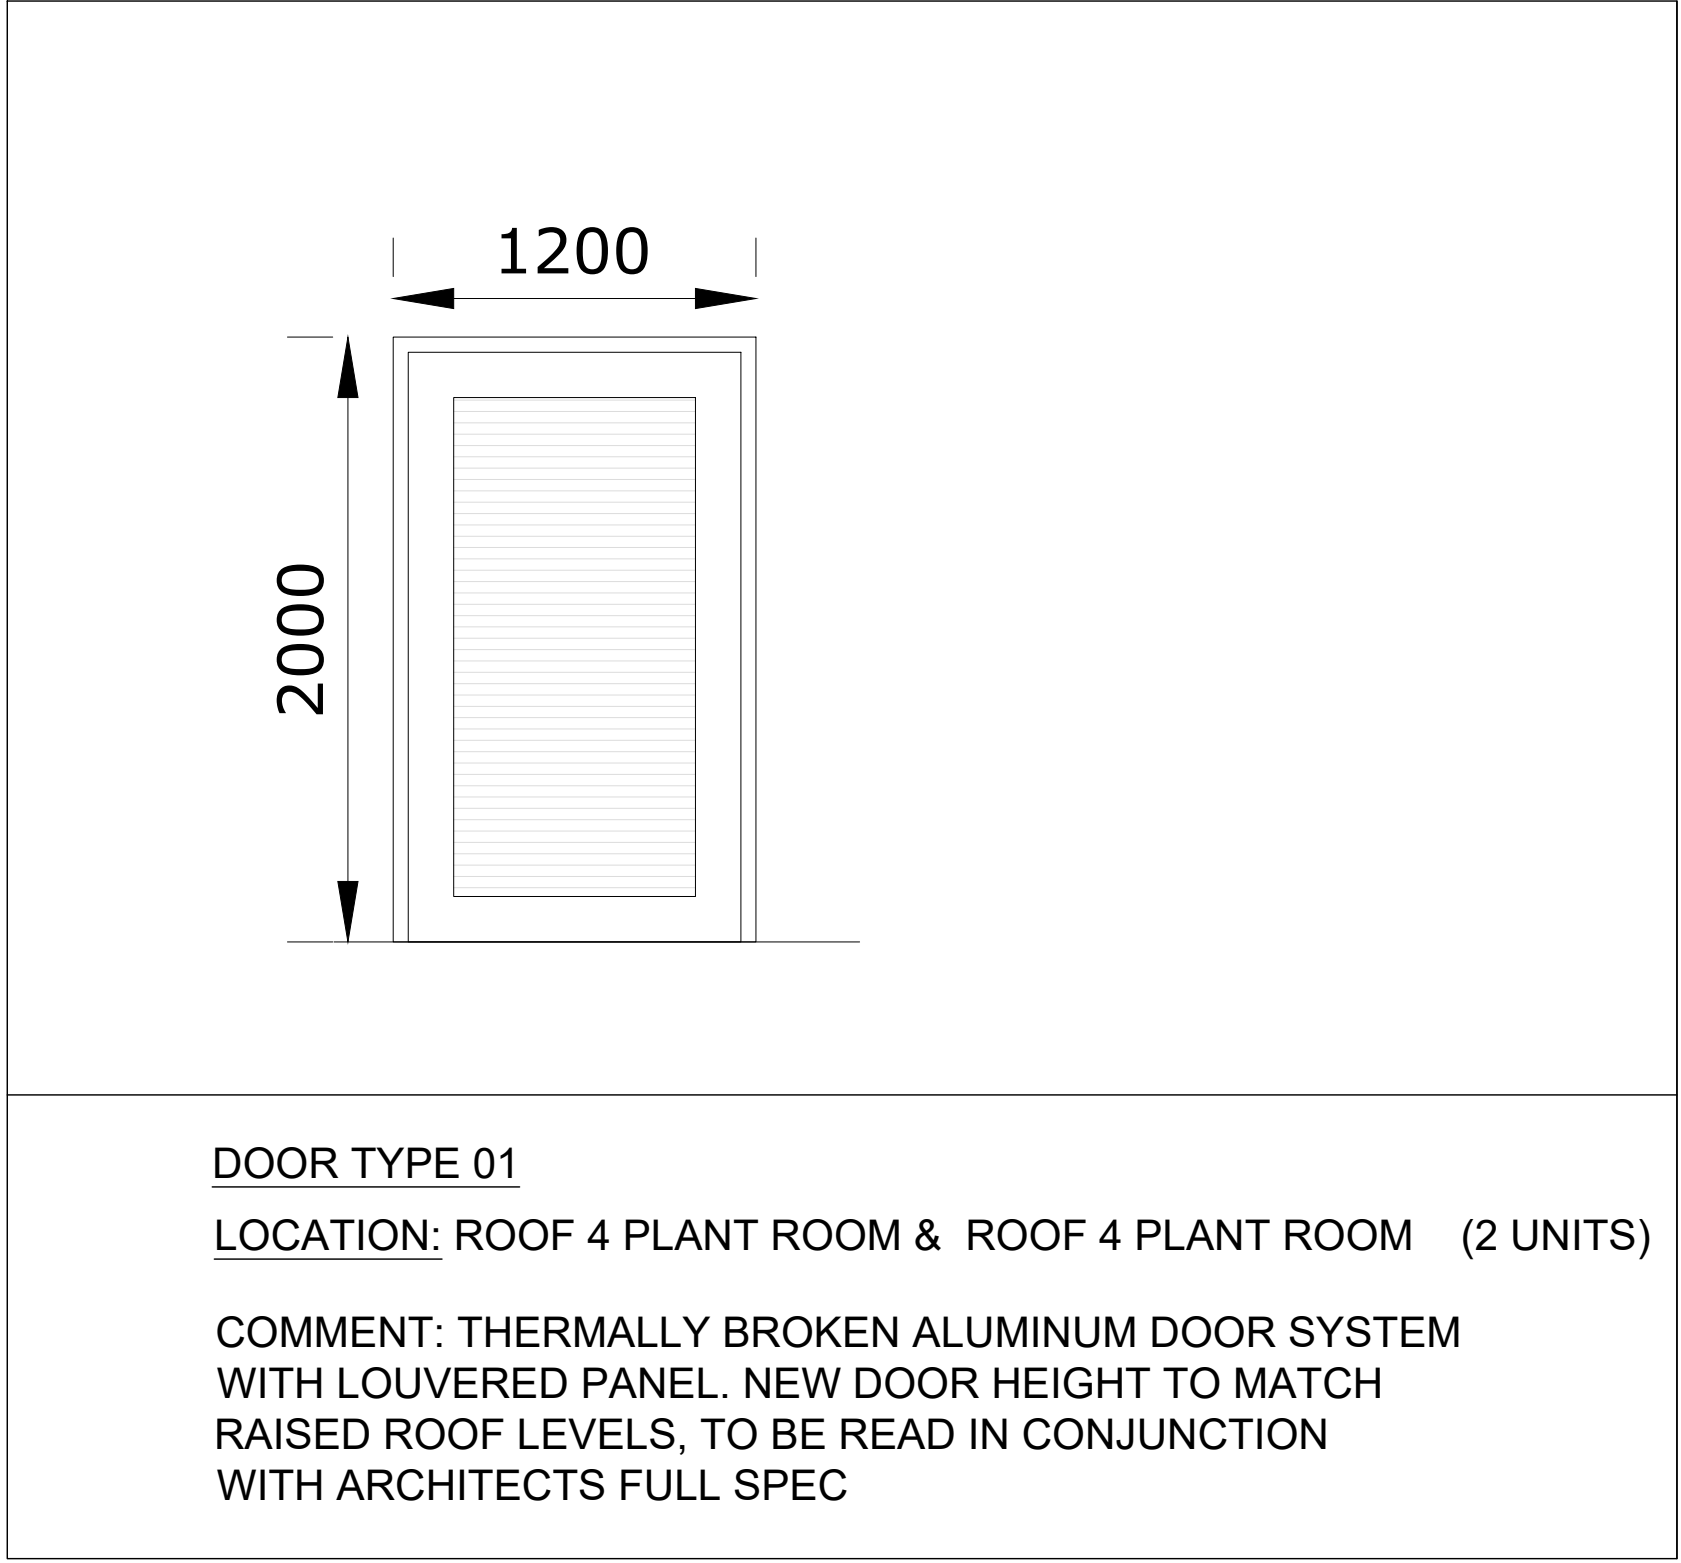
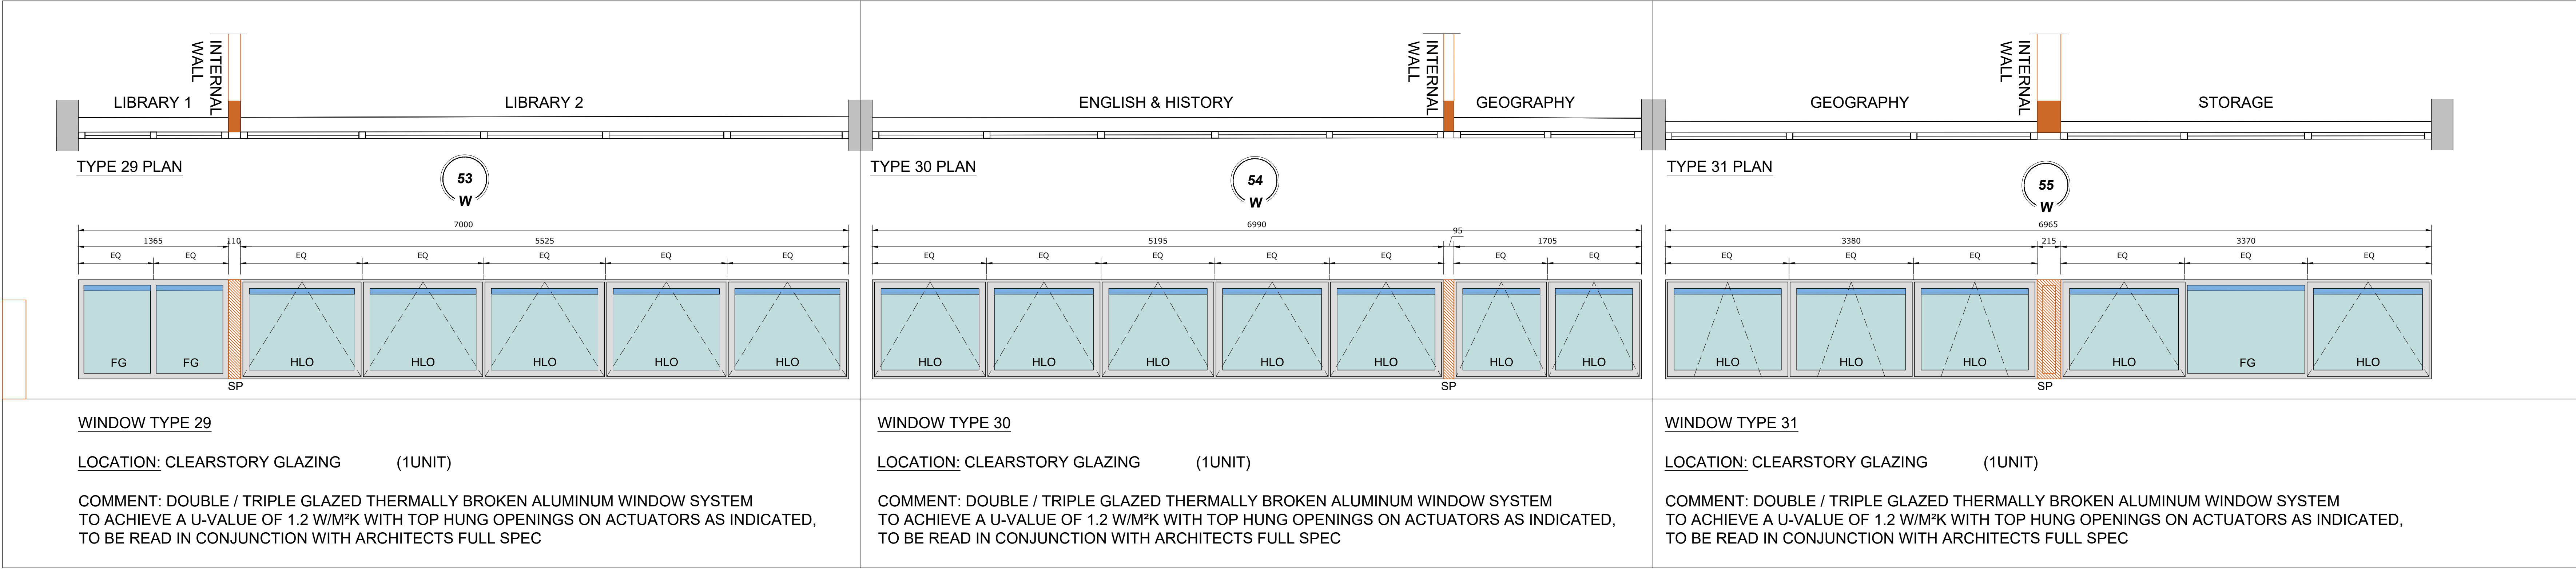


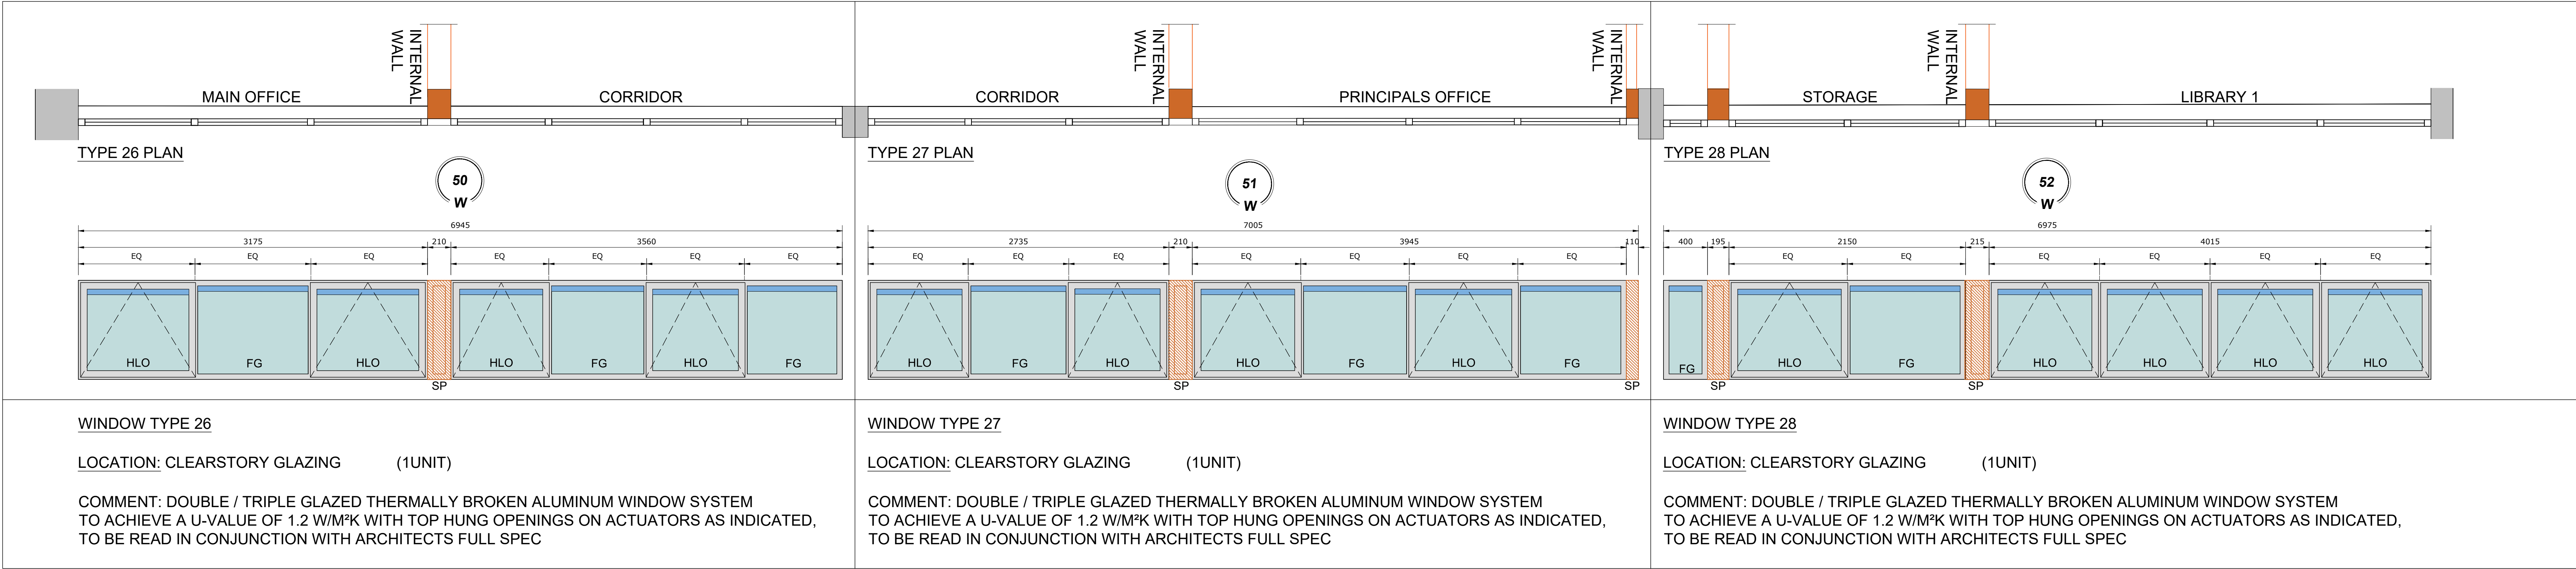

WINDOW SCHEDULE LEGEND

59

W

WINDOW NUMBER TAG USED ON PLAN & ELEVATION

CLEAR GLAZING

OPAQUE GLAZING TO ALL W/C AREAS

THERMALLY BROKEN ALUMINUM WINDOW / DOOR FRAME. RAL : TBC BY ARCHITECT

HLO

TOP HUNG OPENING SECTIONS INDICATED THUS

WINDOW VENTILATOR TO PROVIDE BACKGROUND VENTILATION IN ACCORDANCE WITH TGD PART F 2019.

FG

FIXED GLAZING

SP

SPANDREL PANEL / SOLID FRAME INFILL INDICATED THUS

HLO

HIGH LEVEL OPENING. OPENING MECHANISM REQUIRED TO PROVIDE MINIMUM 380MM CLEAR OPENING.

EQ

MULLIONS TO BE EQUALLY SPACED

LOCATION OF REQUIRED ACOUSTIC / FIRE BREAK BETWEEN ROOMS INDICATED THUS (PLAN ONLY)

LOCATION OF INTERNAL WALLS INDICATED THUS

INTERNAL WALL

NOTE: GLAZING UNITS ARE NUMBERED FROM COLUMN TO COLUMN (7000mm APPROX) EACH GLAZING UNIT MAY CONSIST OF A NUMBER OF SMALLER WINDOW UNITS TO MANUFACTURES DESIGN.