


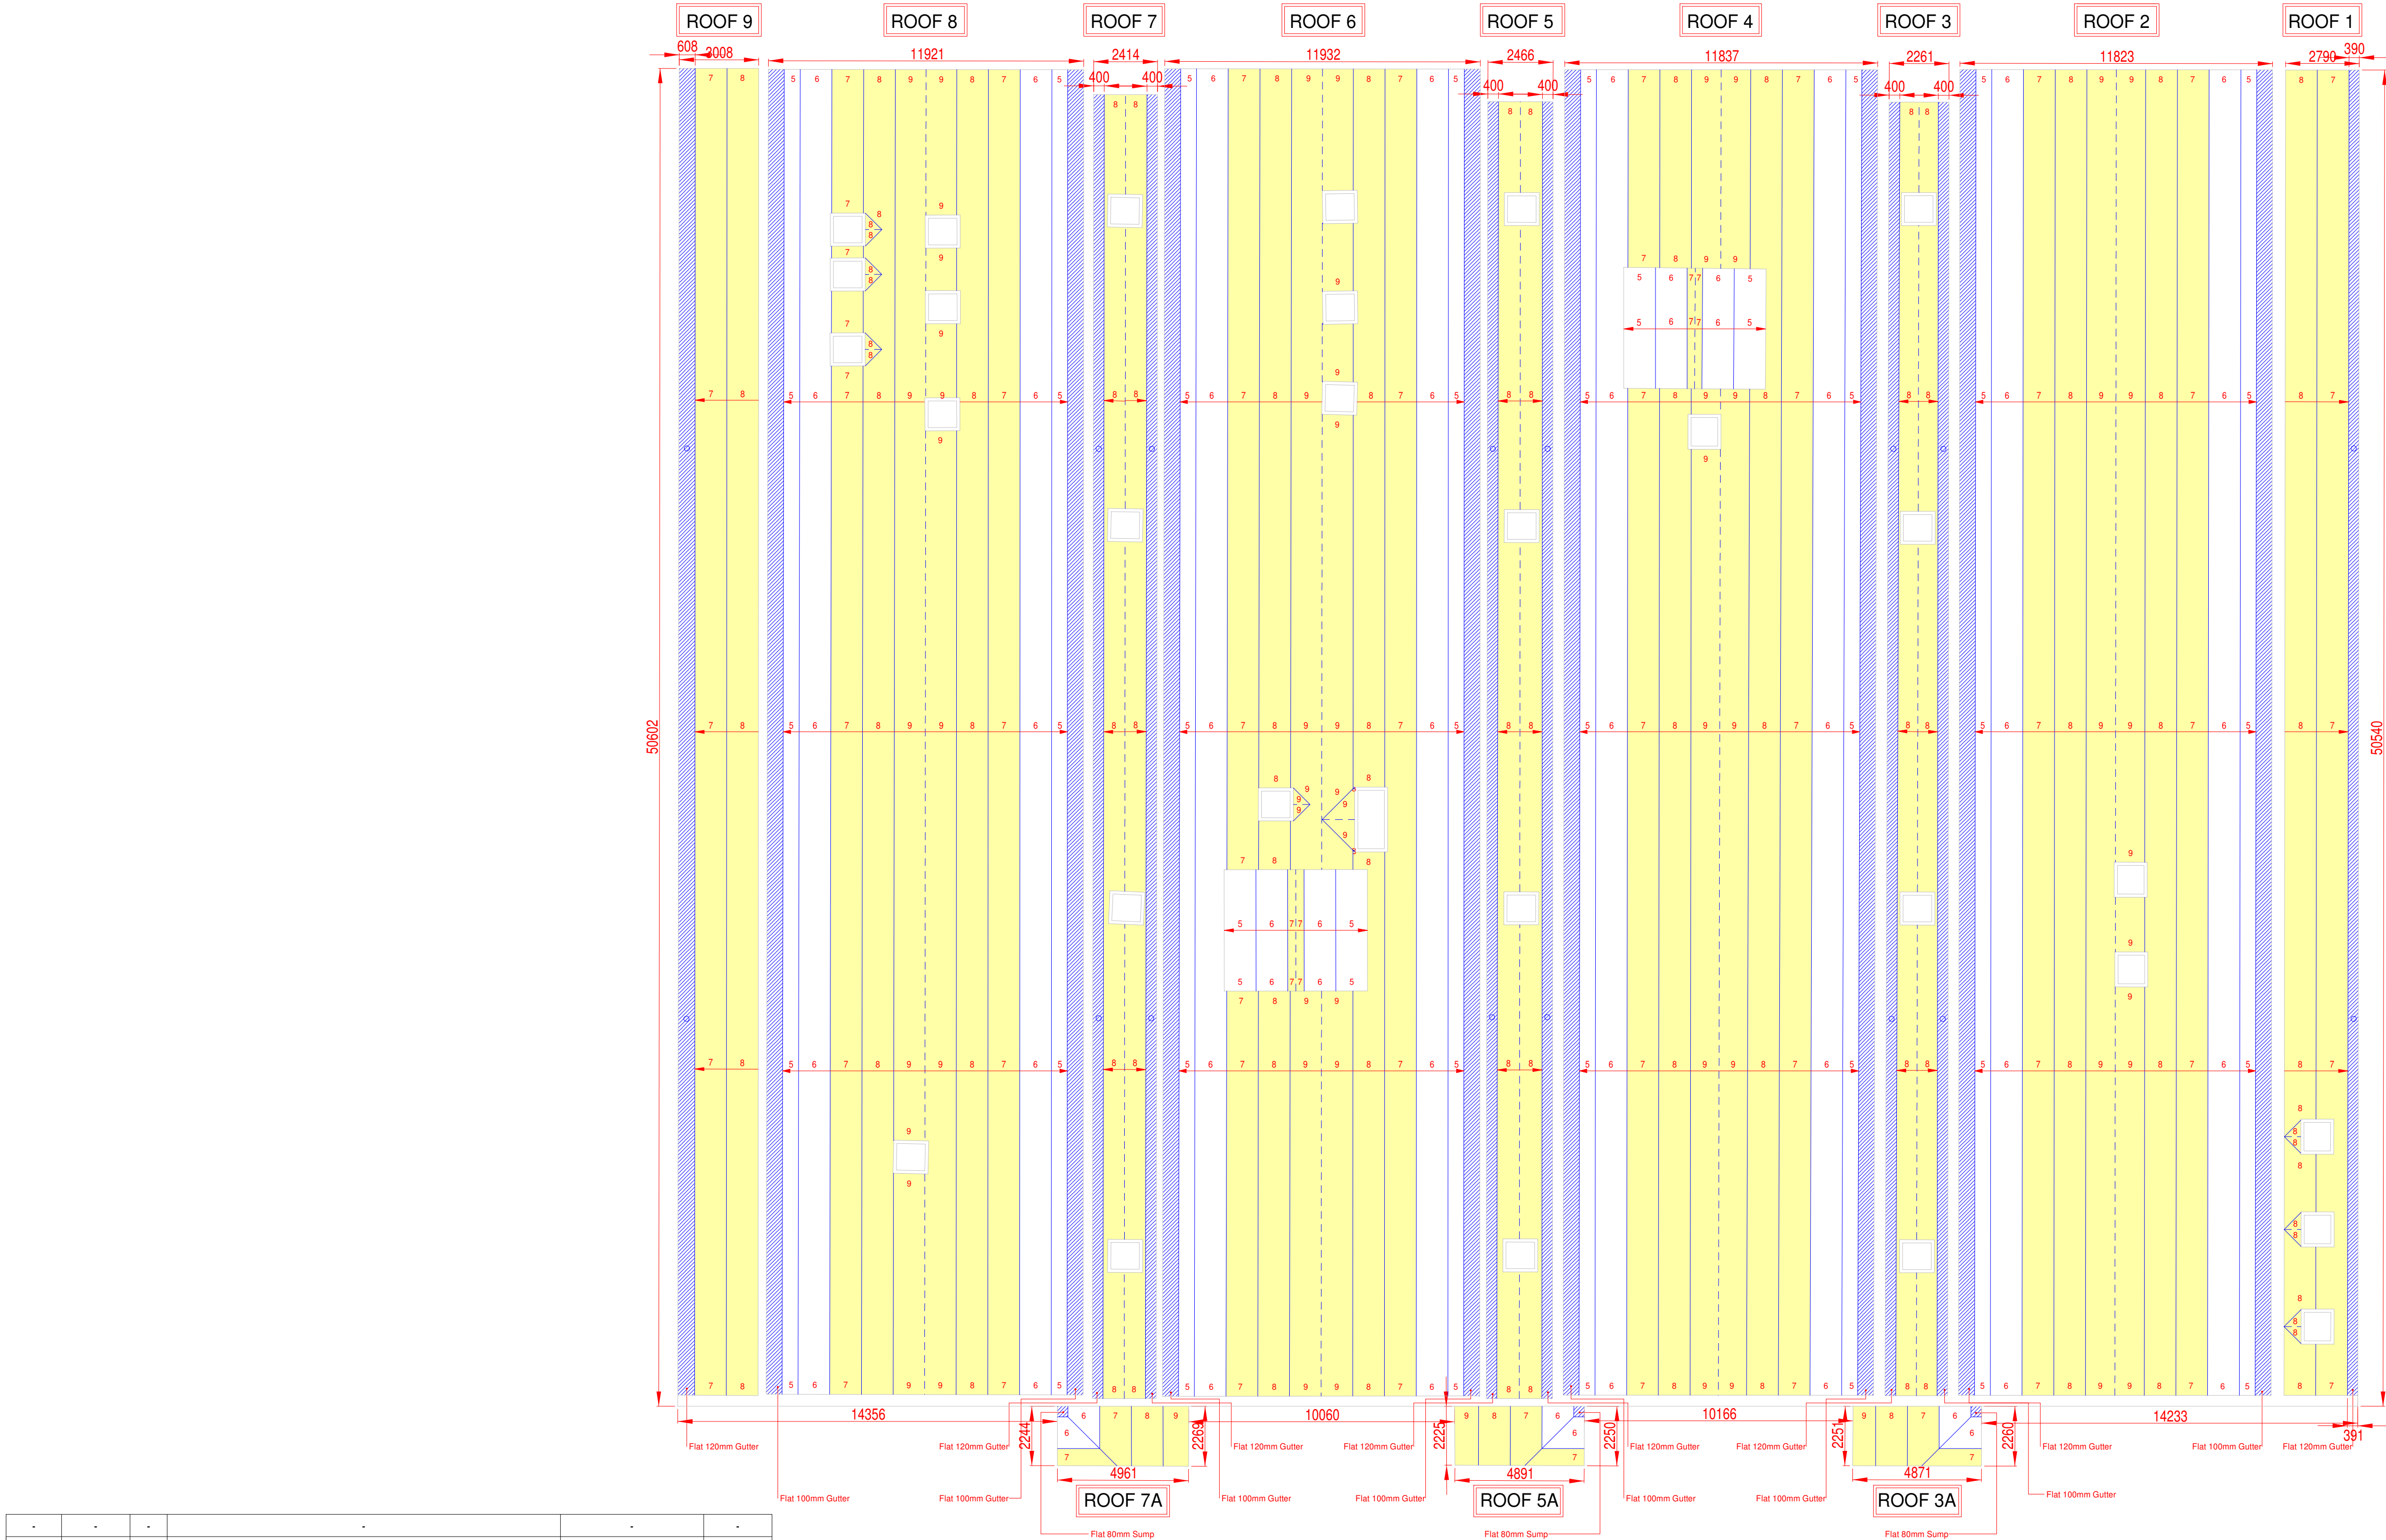


-	-	-	-	-	-
-	-	-	-	-	-
-	-	-	-	-	-
Rev	Date	By	Description	Source	Received

An Annex 'E' compliant 'U' Value of 0.15 W/m²K is achieved by this scheme design

- NOTES
- Contractor to be responsible for checking these details against architects drawings / site requirements and to advise Kingspan Insulation immediately of any discrepancies.
 - This drawing includes sufficient material including any wastage to complete this contract. Any additional material requested, over and above the quantities shown, will be charged at the going rate + VAT at time of delivery, and may also be subject to additional transport charges.
 - This tapered scheme does not account for insulation to upstands or areas of uniform flat board unless stated otherwise.
 - A flat and level roof deck without substantial depression is assumed, unless otherwise stated. If significant backfalls or depressions are present further advice should be sought.
 - A suitable sized timber (or similar) edge support to be provided by the contractor should be fixed to all exposed edges of the Kingspan Thermo taper board Layout.
 - Setting out from edges indicated by red arrows.
 - Infills, gutters and sumps are cut from whole boards on site by contractor.
 - Scheme devised from "drawings/dwg file no/faxed sketches" provided on "date" and is subject to customer approval (and may require a site survey) prior to delivery.
 - Ponding will occur within areas of flat gutters.
 - Part pre-mixed boards trimmed on site.

COMPONENTS REQUIRED

Multi Layered Section 1:60 Cross Section Not To Scale

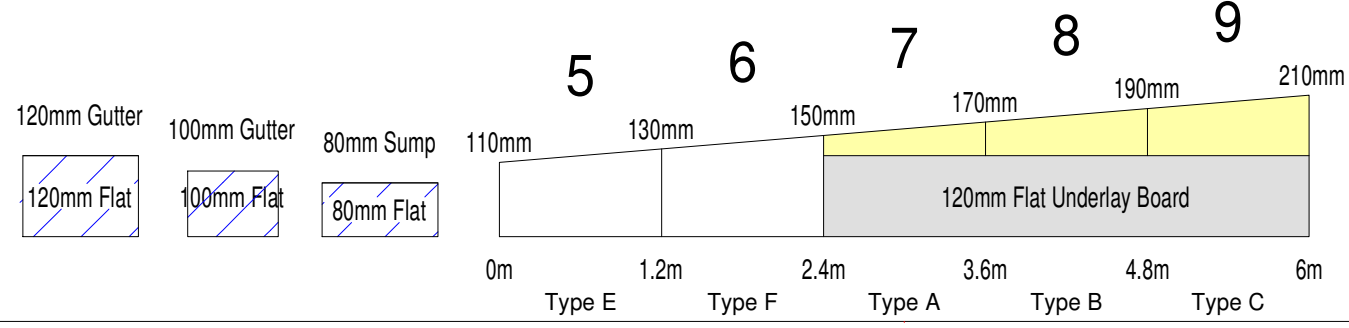

Project: St. Kevin's College, Ballygall

Drawn: BmCD Scale: 1:140@A1

Date: 05/06/2026 Status: Preliminary

Drawing No: PEU-0171193a

Checked: