
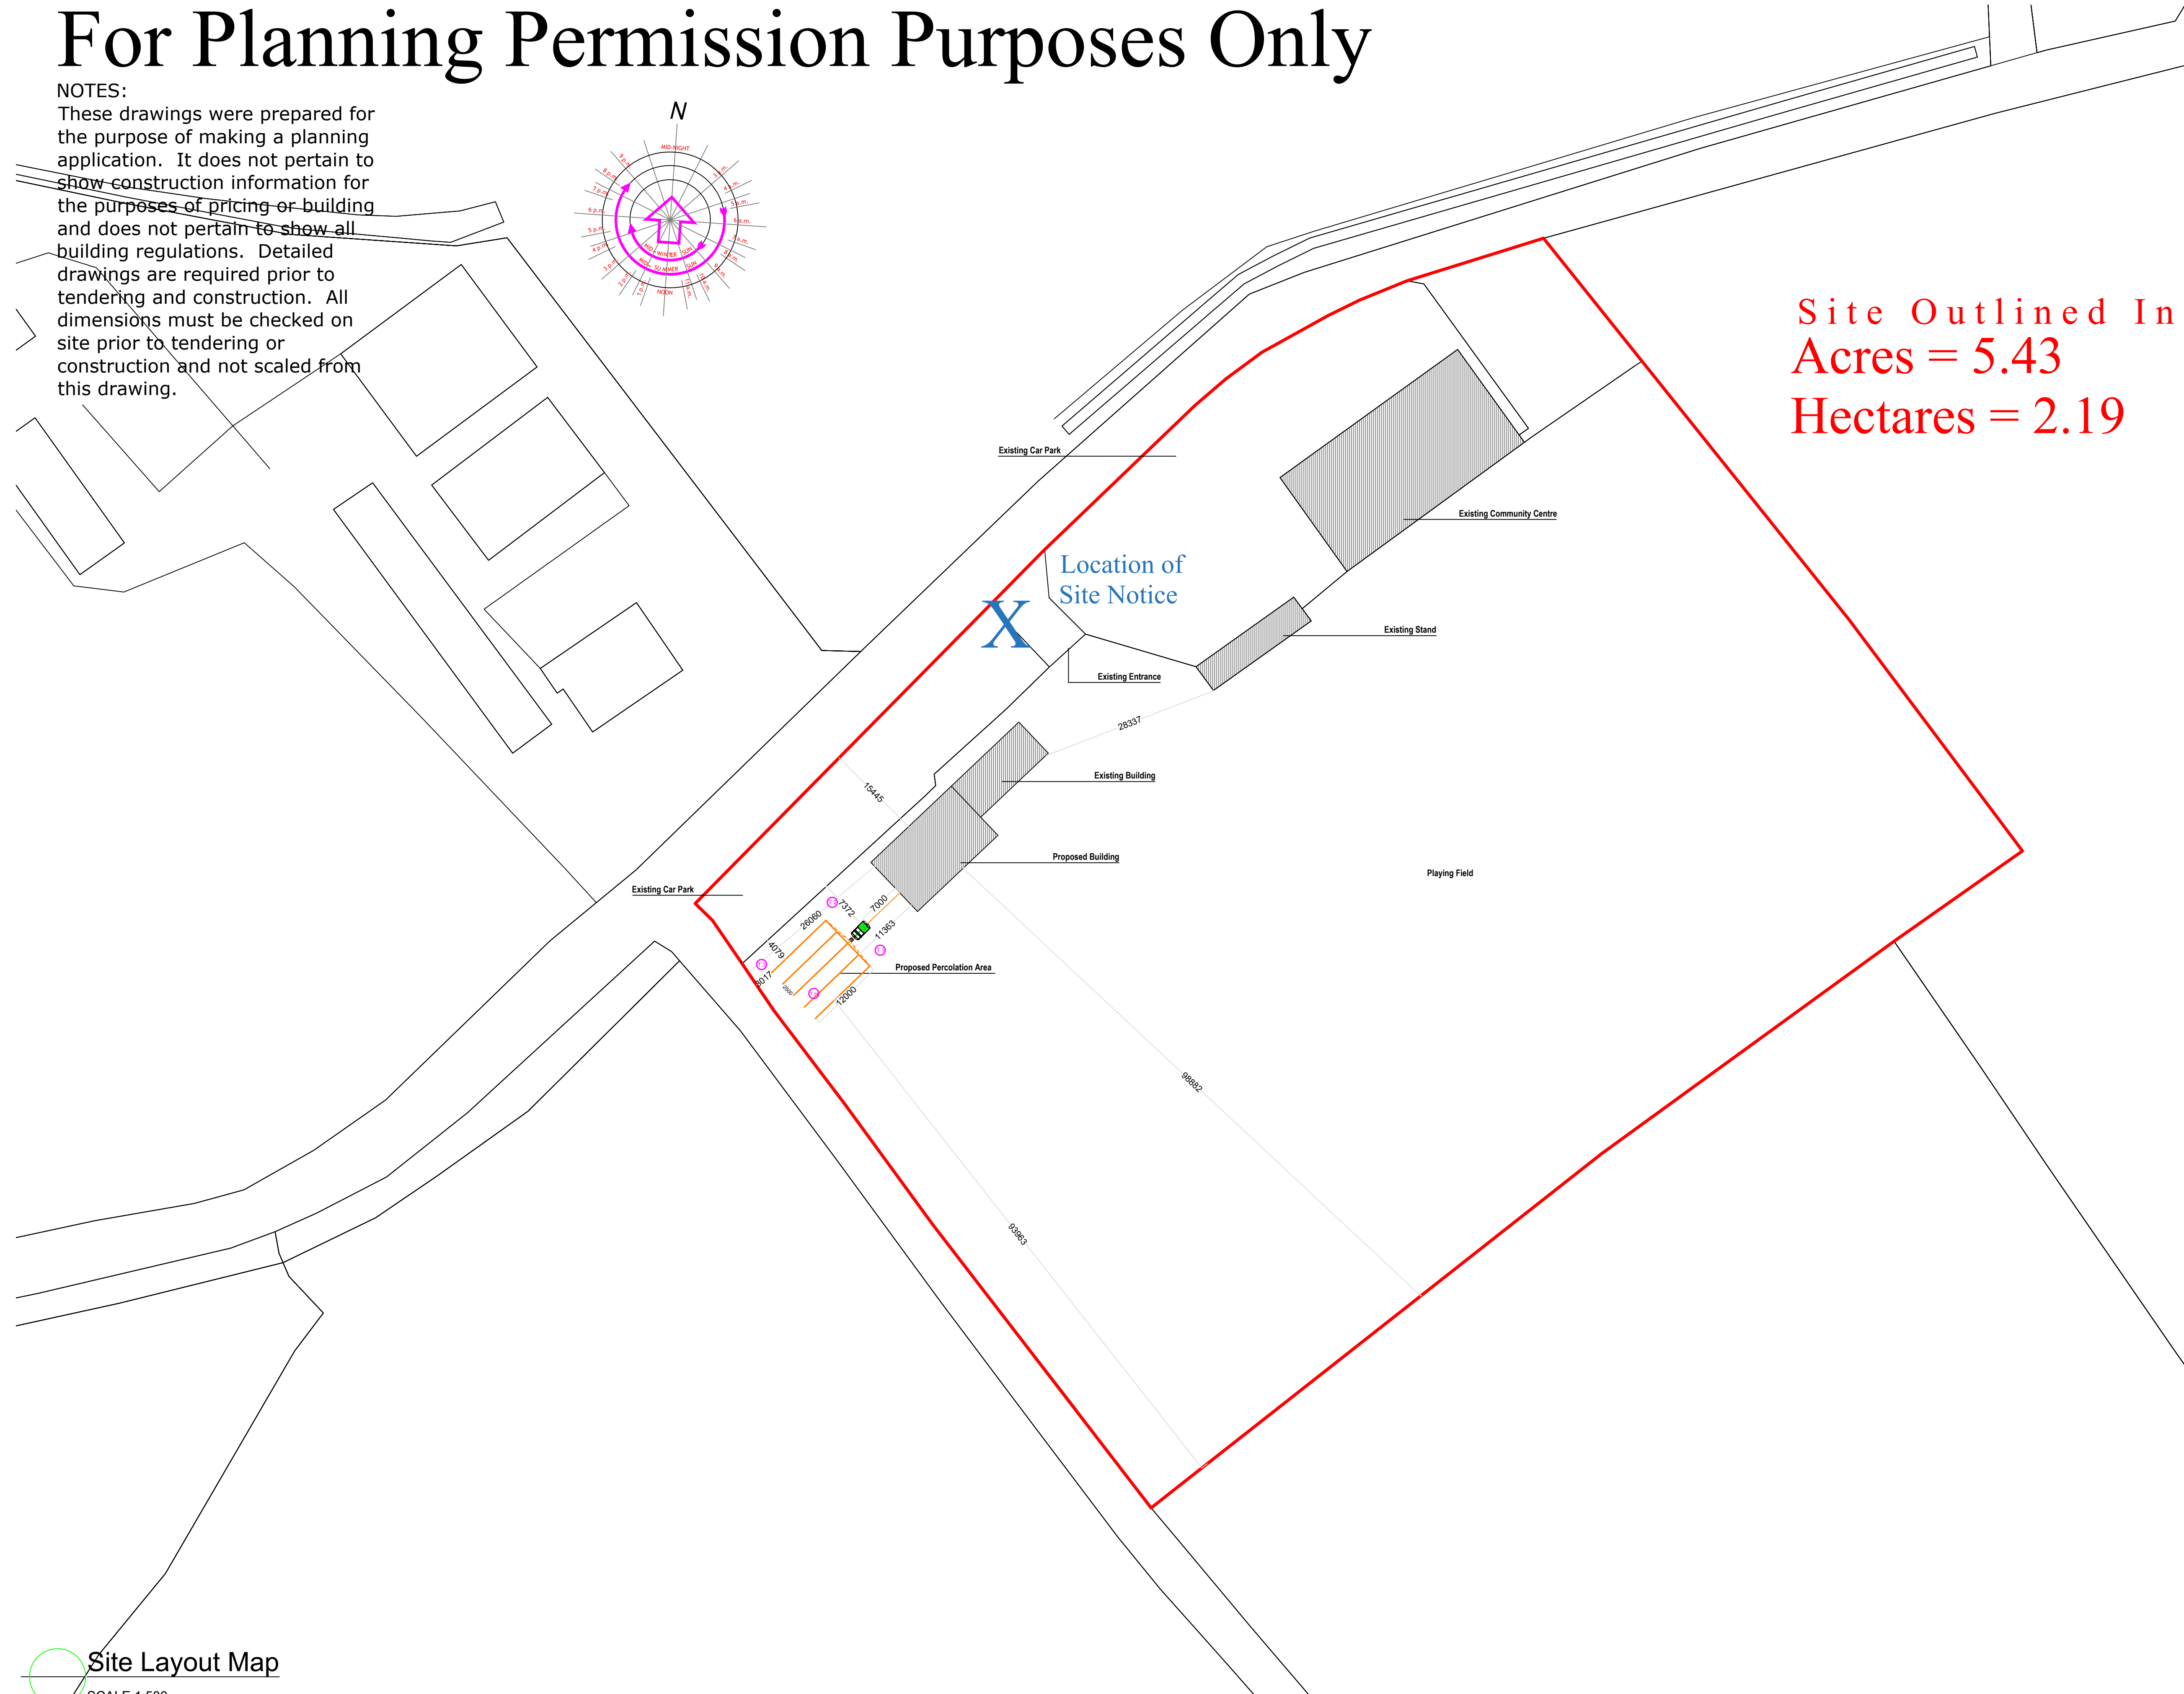


For Planning Permission Purposes Only

NOTES:
These drawings were prepared for the purpose of making a planning application. It does not pertain to show construction information for the purposes of pricing or building and does not pertain to show all building regulations. Detailed drawings are required prior to tendering and construction. All dimensions must be checked on site prior to tendering or construction and not scaled from this drawing.

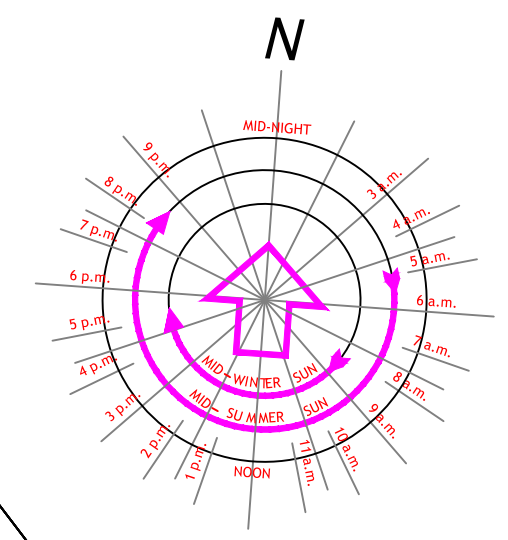

Site Outlined In Red
Acres = 5.43
Hectares = 2.19

Site Layout Map
SCALE 1:500

Contact :- 5 West Main Street, Cahirciveen, Co. Kerry
Mob: (087) 2673766

Client:
Foilmore GAA
Gortmore
Co. Kerry

Scale: 1:500 @ A1 Date: 16/10/2024

Drawn by: D.S Drawing No. 22/09 Rev. 3

Note:-
Pictures are strictly for the purpose of showing samples of our work and some units may be exclusive to individual clients.

All drawings and designs suggested by 3DS Designs must be checked by a qualified architect to ensure that they fully comply with all necessary building and safety regulations.

Drawings are strictly for use between 3DS Designs and their clients only in accordance with our terms and conditions a copy of which can be obtained on request. ©COPYRIGHT