


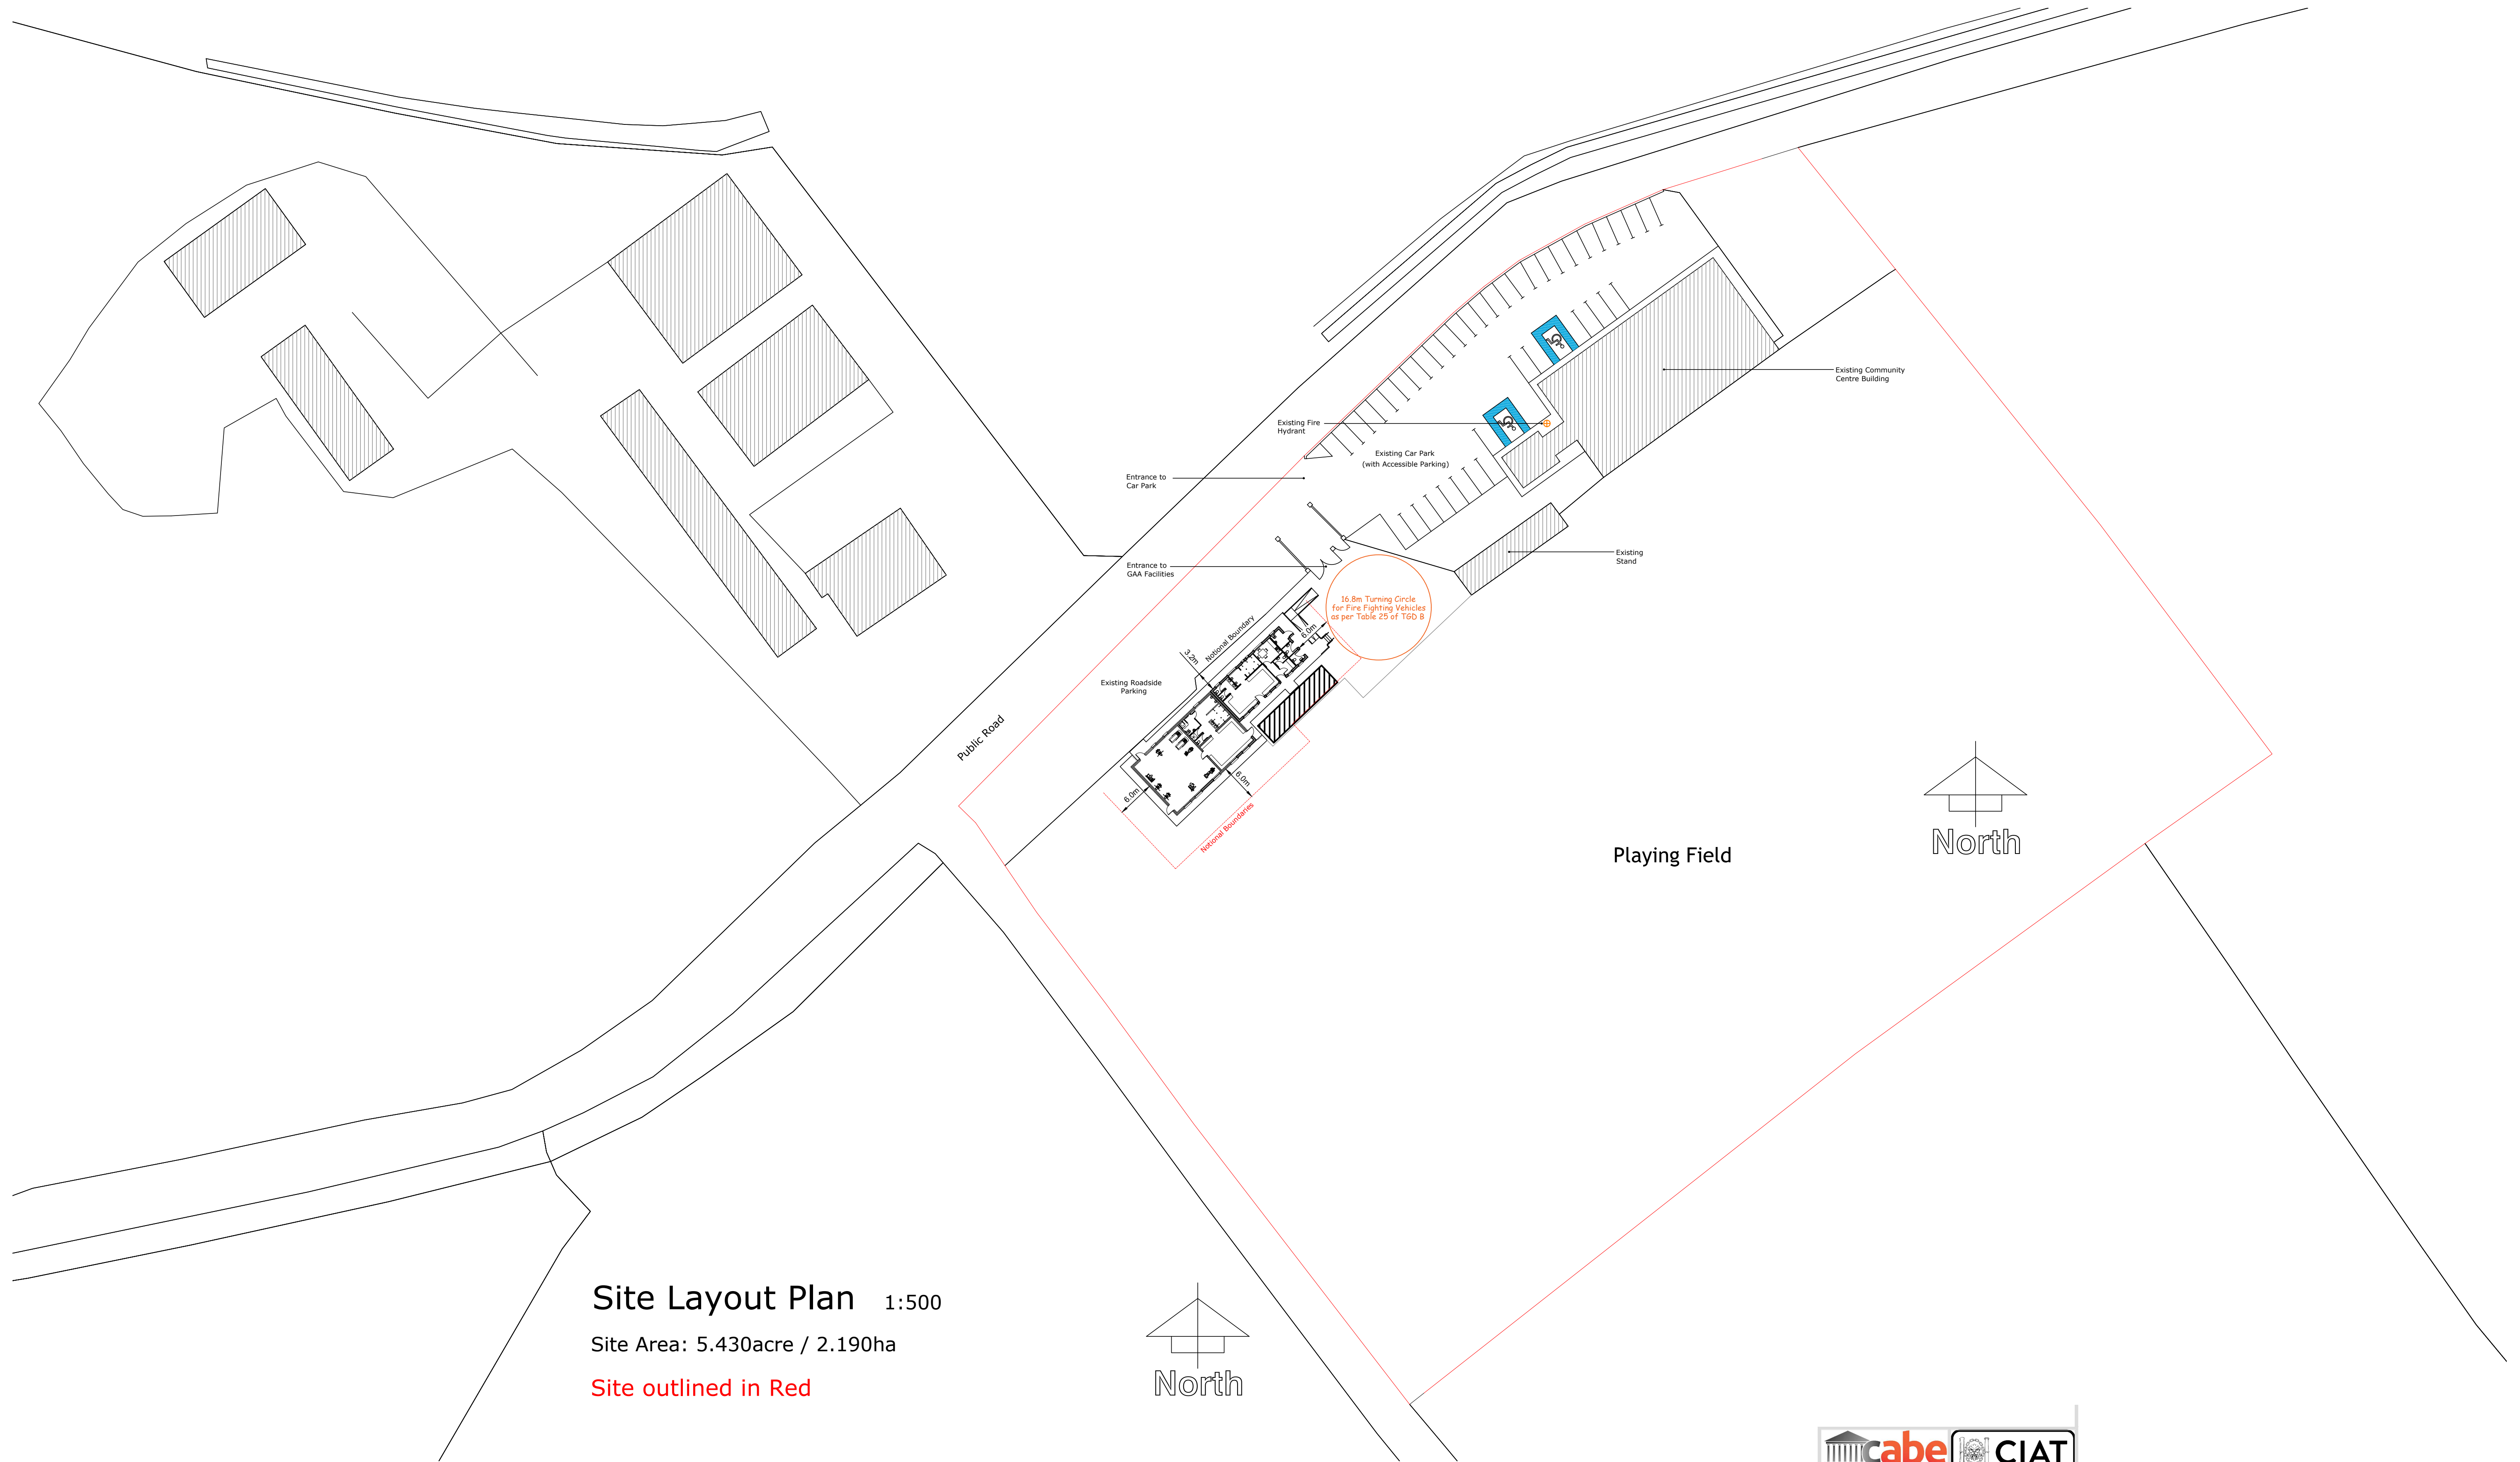

Site Layout Plan 1:500
Site Area: 5.430acre / 2.190ha
Site outlined in Red



JS Design - Architectural Solutions
Tralee, Co. Kerry
Mobile: +353 (0)872 037 237
Email: john@jsdesign.ie
www.jsdesign.ie

FSC Drawings Only
Not to be used as Construction Drawings
Clients
St. Michael's / Foilmore GAA
Project & Location
Extension & Renovation of Sports Pavilion
at Gortmore, Caherciveen, Co. Kerry

Sheet Content	Date	Drawn
Site Layout Plan	June 2026	MC
Drawing No.	26/03/F/500	Revision
		B