


All drawings are for Planning Application purposes only.
All building works shall be carried out in accordance with current Building Regulations.
The client is reminded of their duty to appoint a Project Supervisor for the Design Process as required by Regulation 6(1) (a) of the Safety Health and Welfare at Work (Construction) Regulations 2013 S.I. No.291
Do not scale from this print. Use figured dimensions only. Contractors are responsible for taking and checking site dimensions.
Design copyright is vested in the Company below from whom consent must be obtained for copying or reproducing this drawing.

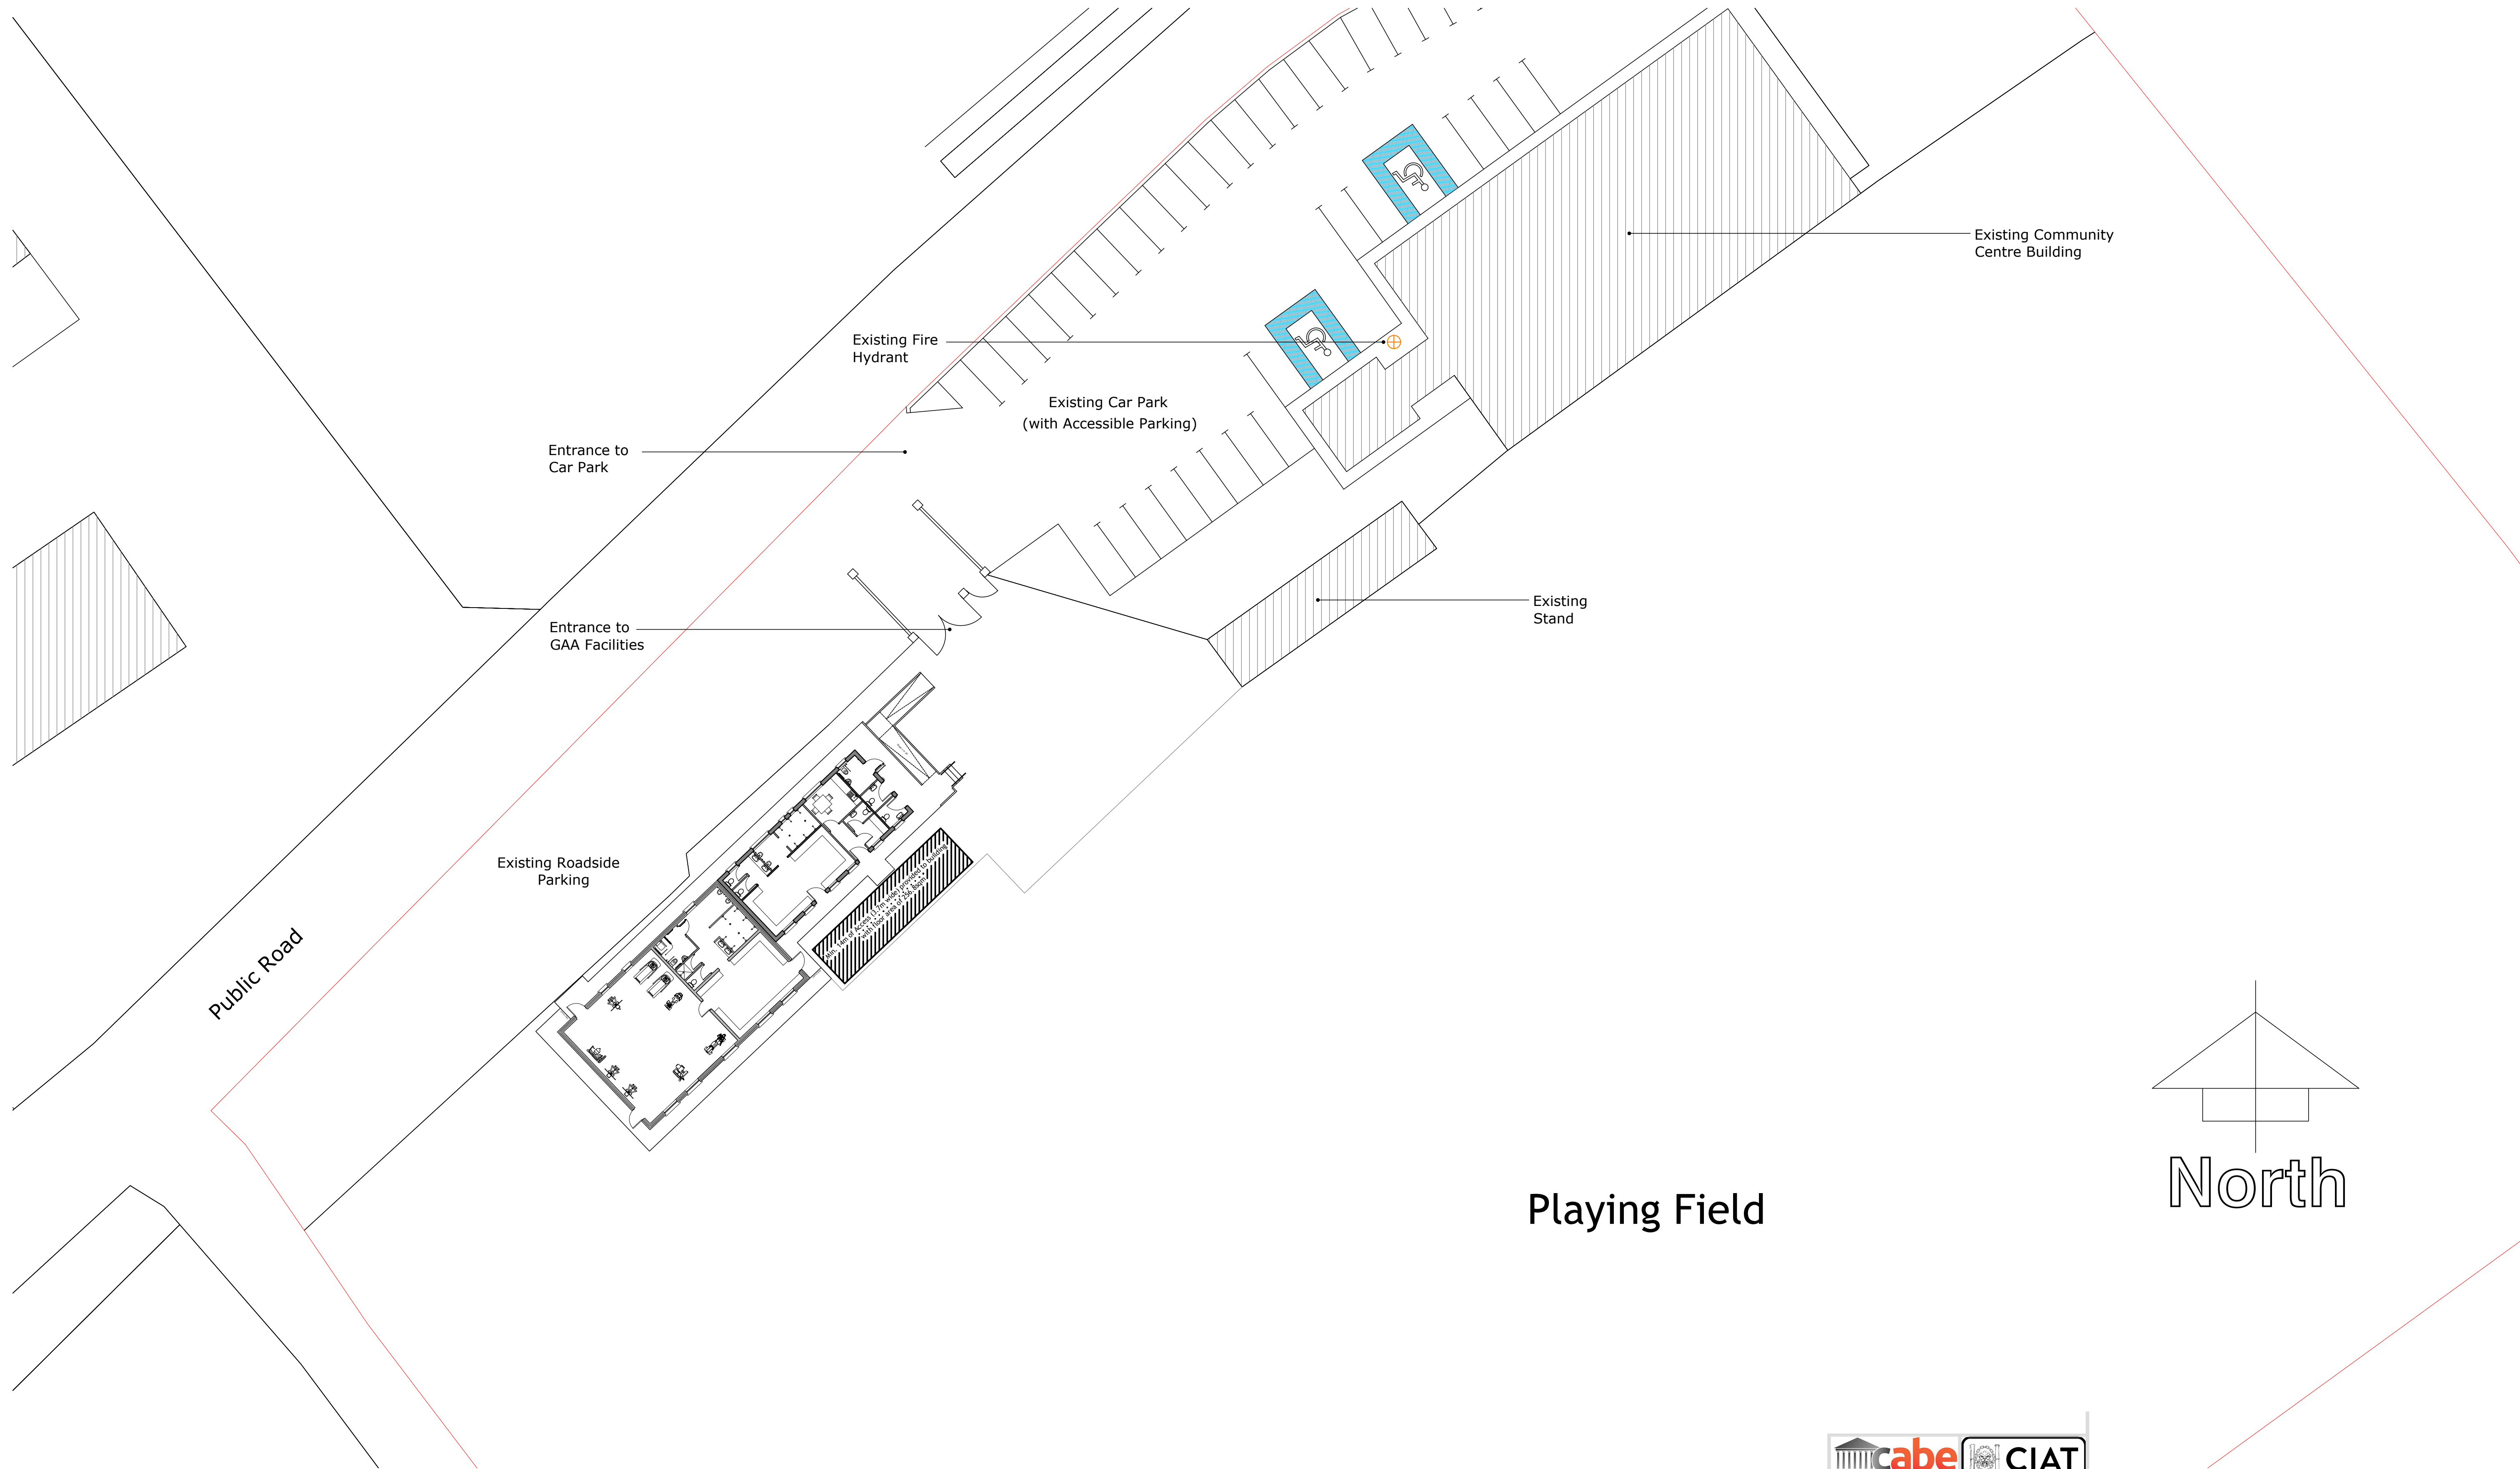

JS Design - Architectural Solutions
Tralee, Co. Kerry
Mobile: +353 (0)872 037 237
Email: john@jsdesign.ie
www.jsdesign.ie

FSC Drawings Only
Not to be used as Construction Drawings
Clients
St. Michael's / Foilmore GAA
Project & Location
Extension & Renovation of Sports Pavilion at Gortmore, Caherciveen, Co. Kerry

Sheet Content		Partial Site Layout Plan	
Scale	Date	Drawn	MC
1:250 @ A1	June 2026		
Drawing No.	Revision		
26/03/F/501	B		