


All drawings are for Planning Application purposes only.

All building works shall be carried out in accordance with current Building Regulations.

The client is reminded of their duty to appoint a Project Supervisor for the Design Process as required by Regulation 6(1) (a) of the Safety Health and Welfare at Work (Construction) Regulations 2013 S.I. No.291

Do not scale from this print. Use figured dimensions only. Contractors are responsible for taking and checking site dimensions.

Design copyright is vested in the Company below from whom consent must be obtained for copying or reproducing this drawing.

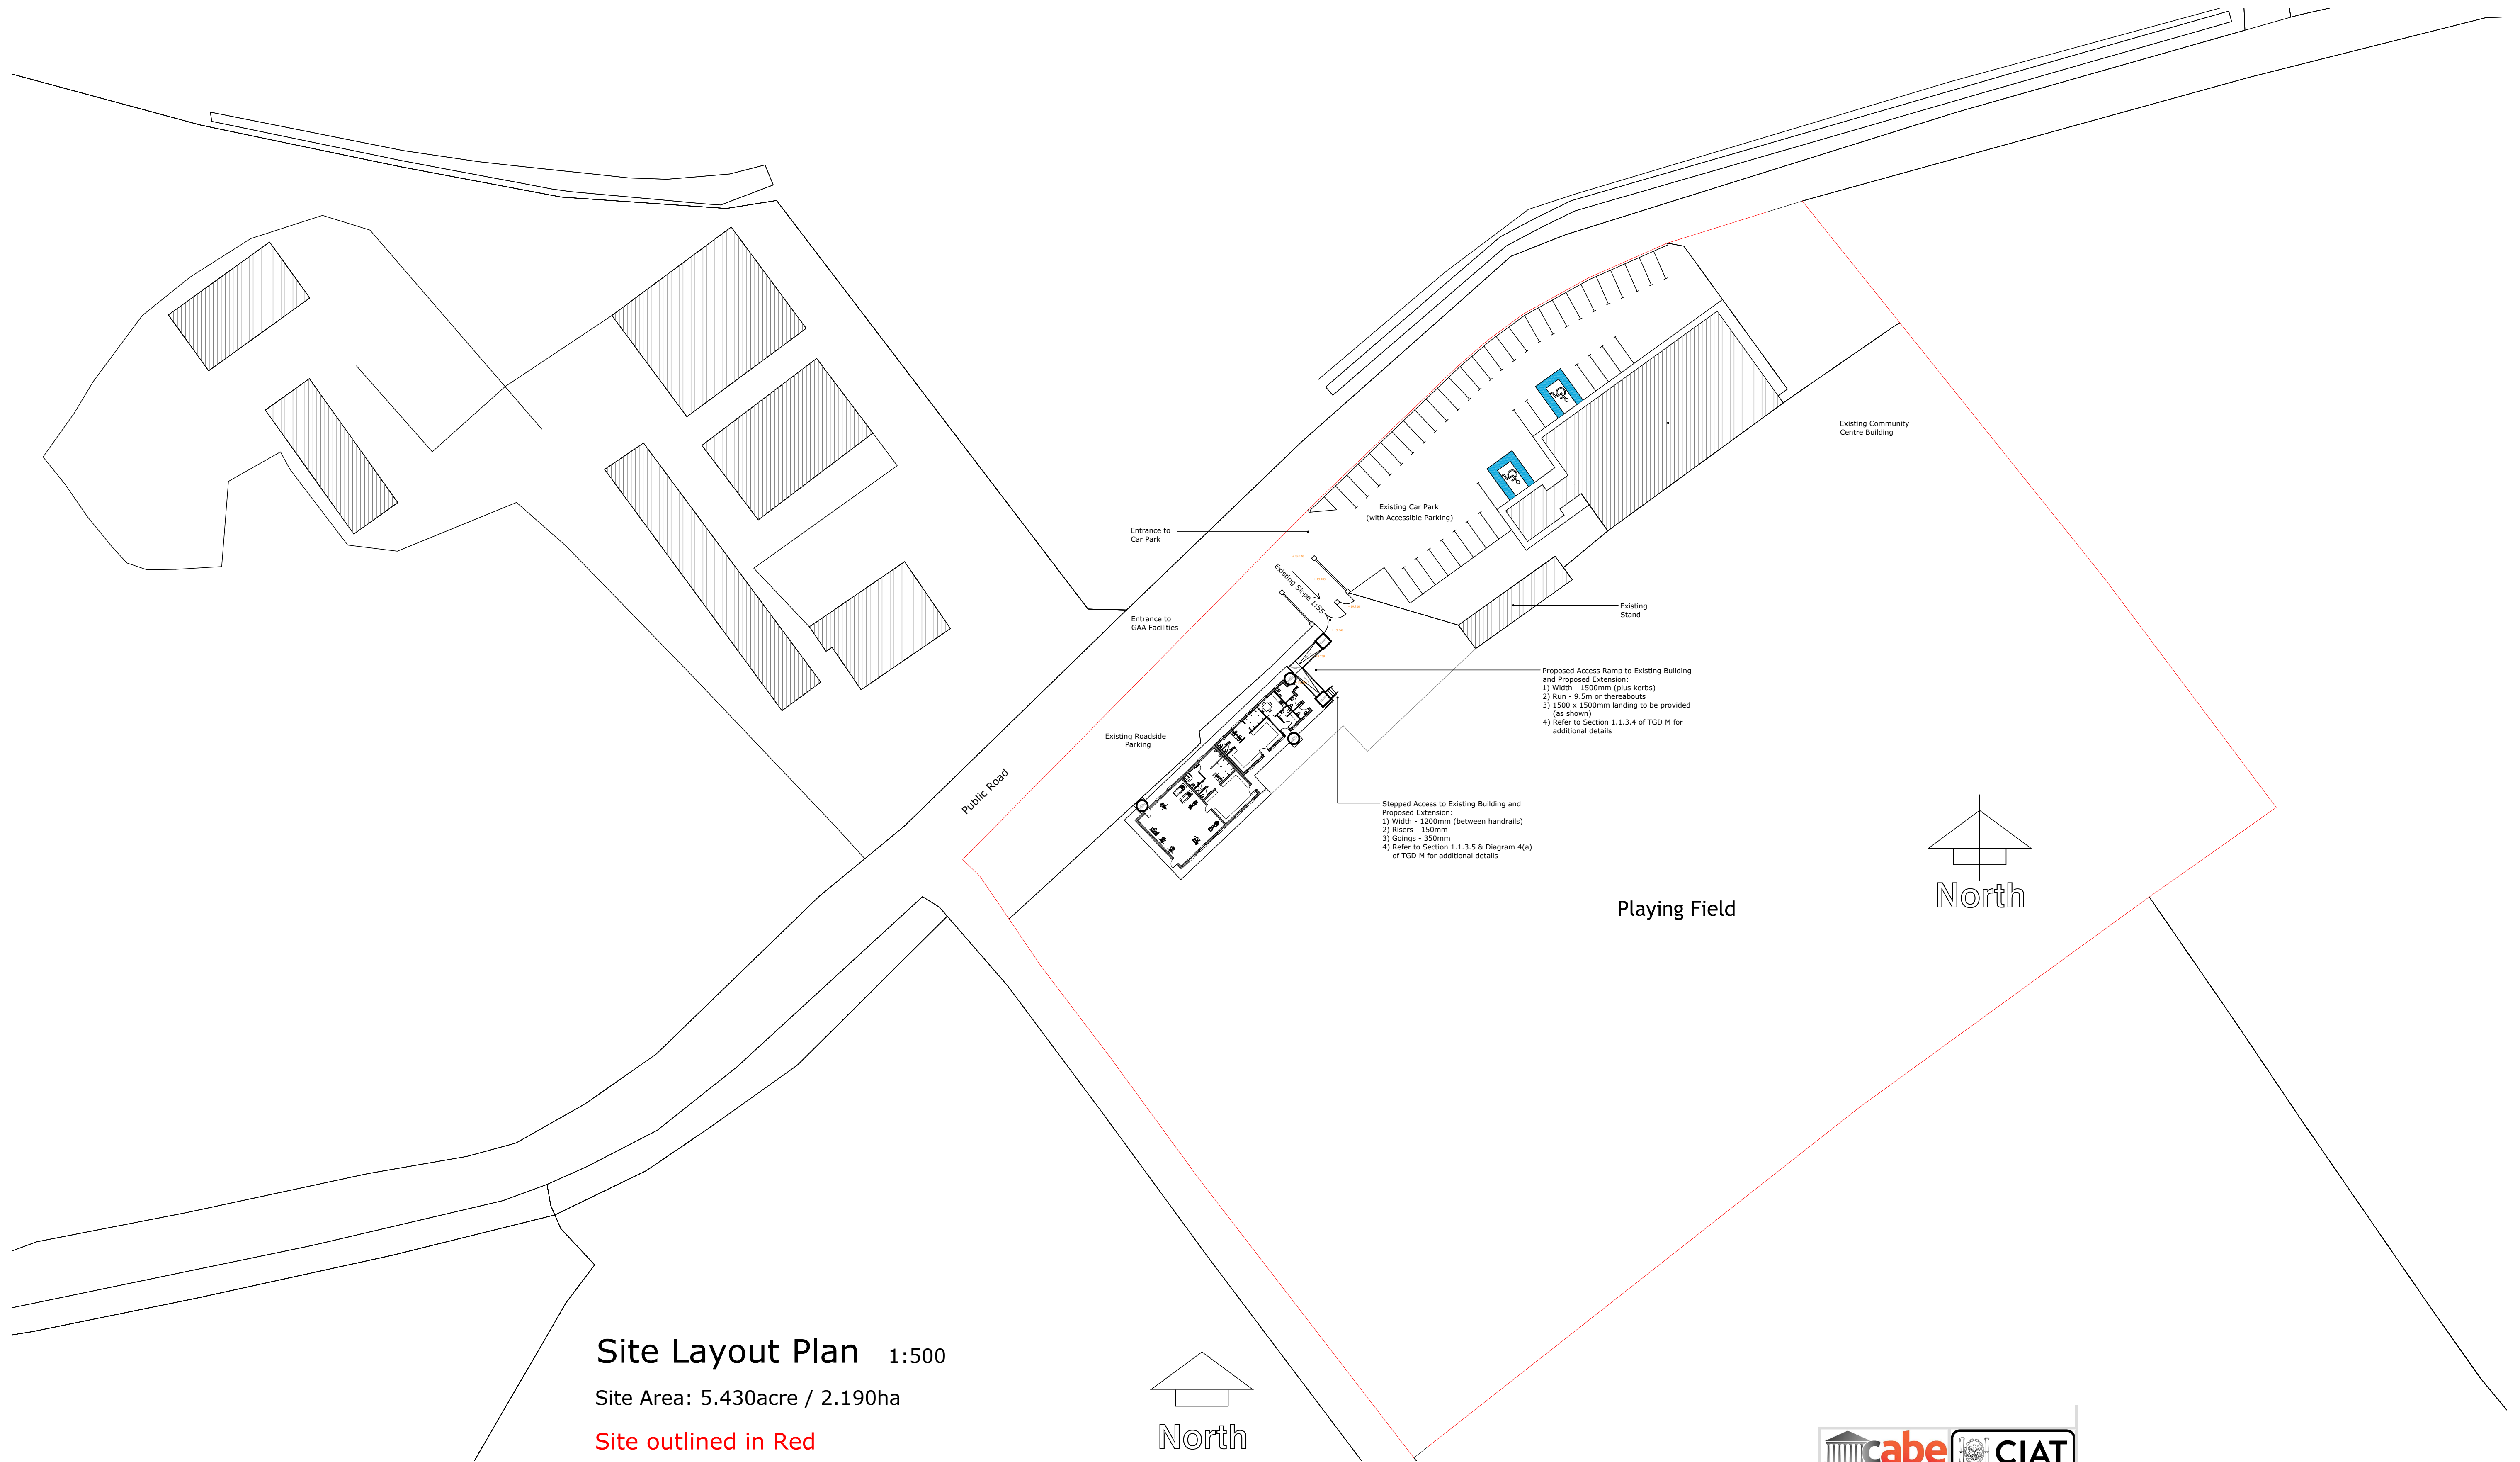

Site Layout Plan 1:500

Site Area: 5.430acre / 2.190ha

Site outlined in Red



JS Design - Architectural Solutions

Tralee, Co. Kerry

Mobile: +353 (0)872 037 237

Email: john@jsdesign.ie

www.jsdesign.ie

DAC Drawings Only

Not to be used as Construction Drawings

St. Michael's / Follmore GAA

Extension & Renovation of Sports Pavilion at Gortmore, Caherciveen, Co. Kerry

Sheet Content
Site Layout Plan

Scale
1:500 @ A1

Date
April 2026

Drawing No.
26/03/D/500

Revision
A

April 26 MC
Date By