


All drawings are for Planning Application purposes only.  
All building works shall be carried out in accordance with current Building Regulations.  
The client is reminded of their duty to appoint a Project Supervisor for the Design Process as required by Regulation 6(1) (a) of the Safety Health and Welfare at Work (Construction) Regulations 2013 S.I. No.291.  
Do not scale from this print. Use figured dimensions only. Contractors are responsible for taking and checking site dimensions.  
Design copyright is vested in the Company below from whom consent must be obtained for copying or reproducing this drawing.

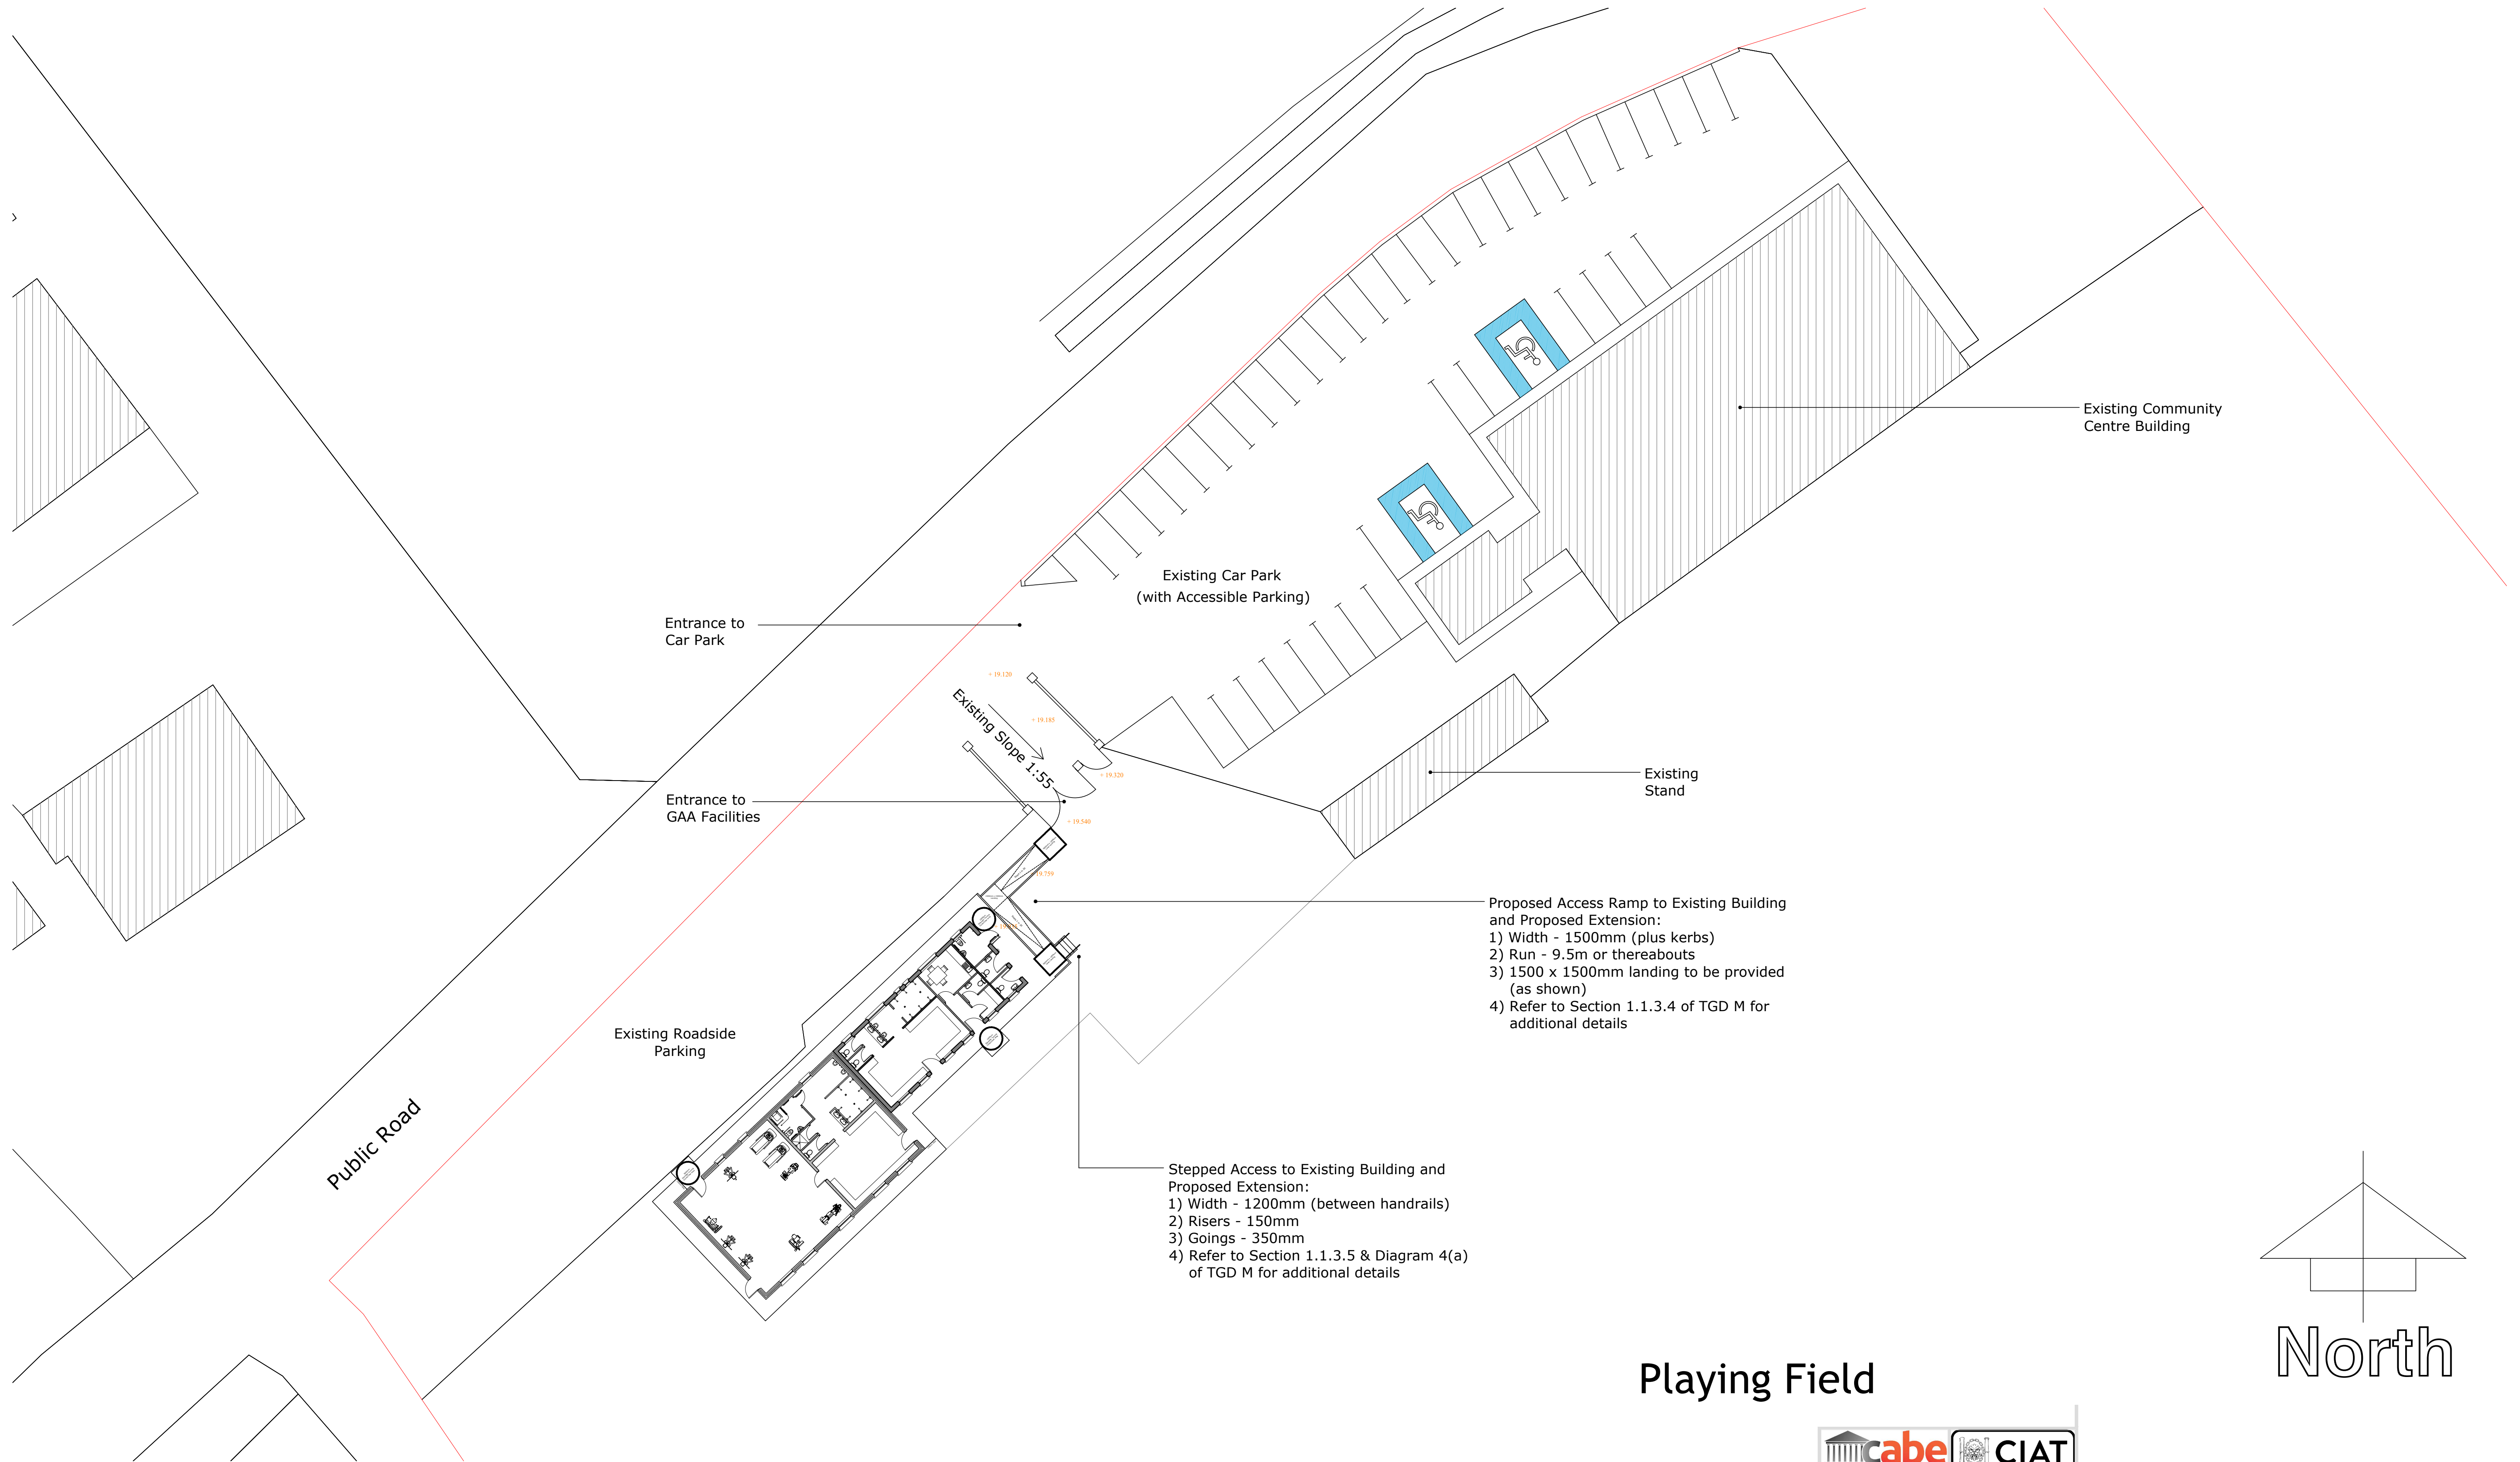

**JS Design - Architectural Solutions**  
Tralee, Co. Kerry  
Mobile: +353 (0)872 037 237  
Email: john@jsdesign.ie  
www.jsdesign.ie

**DAC Drawings Only**  
Not to be used as Construction Drawings  
Clients: St. Michael's / Foilmore GAA  
Project & Location: Extension & Renovation of Sports Pavilion at Gortmore, Cahercliveen, Co. Kerry

| Sheet                    | Content           | Date       | Drawn |
|--------------------------|-------------------|------------|-------|
| Partial Site Layout Plan | Scale: 1:250 @ A1 | April 2026 | MC    |
| Drawing No.              | 26/03/D/501       | Revision   | A     |

April 26 MC  
Date By