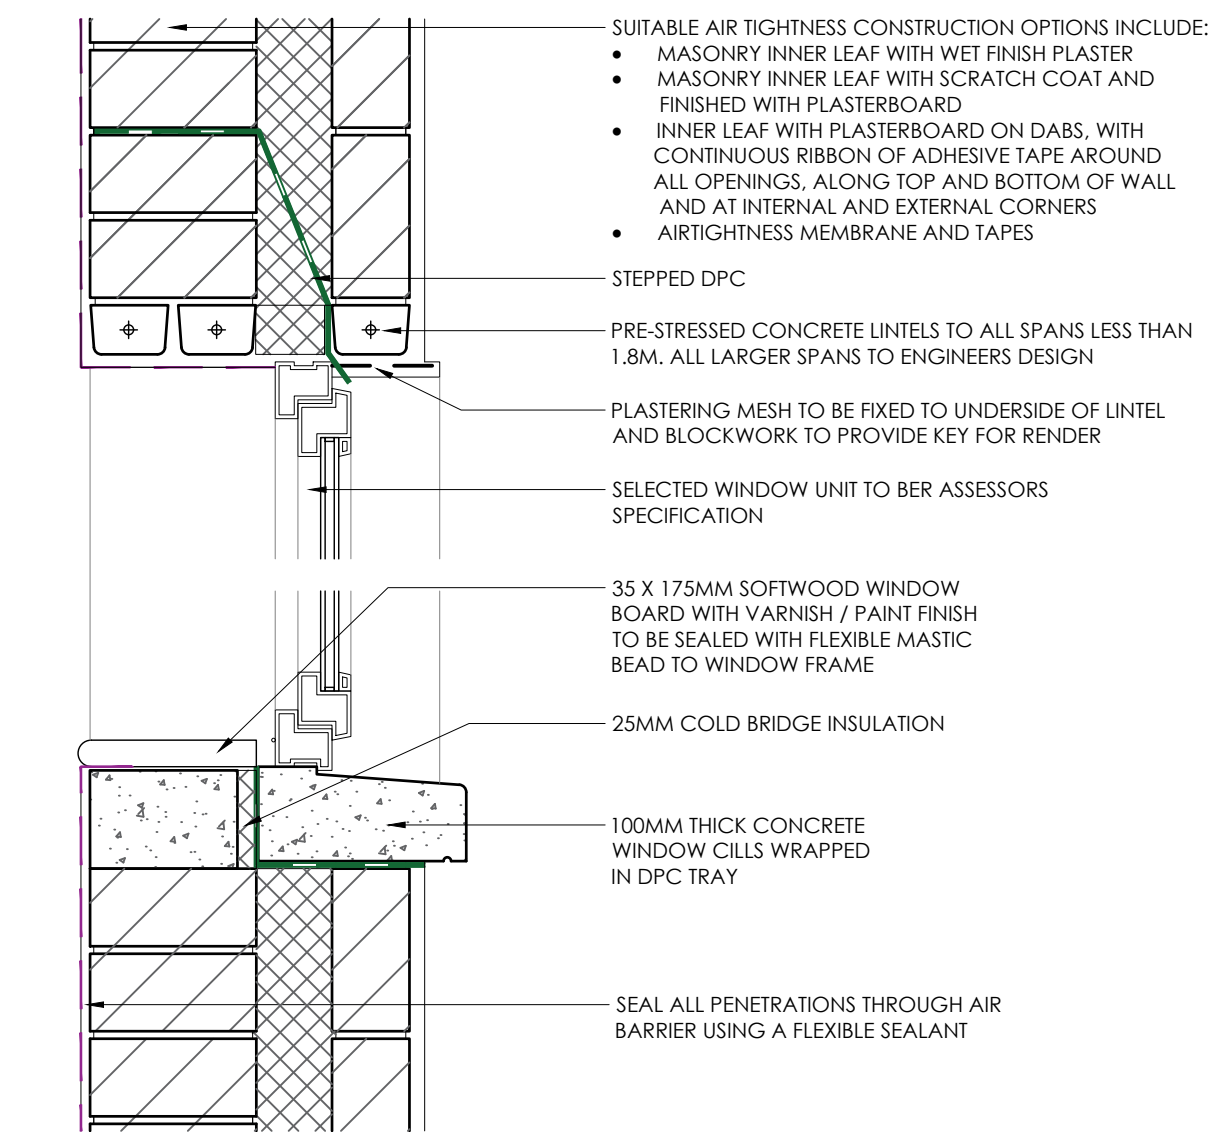
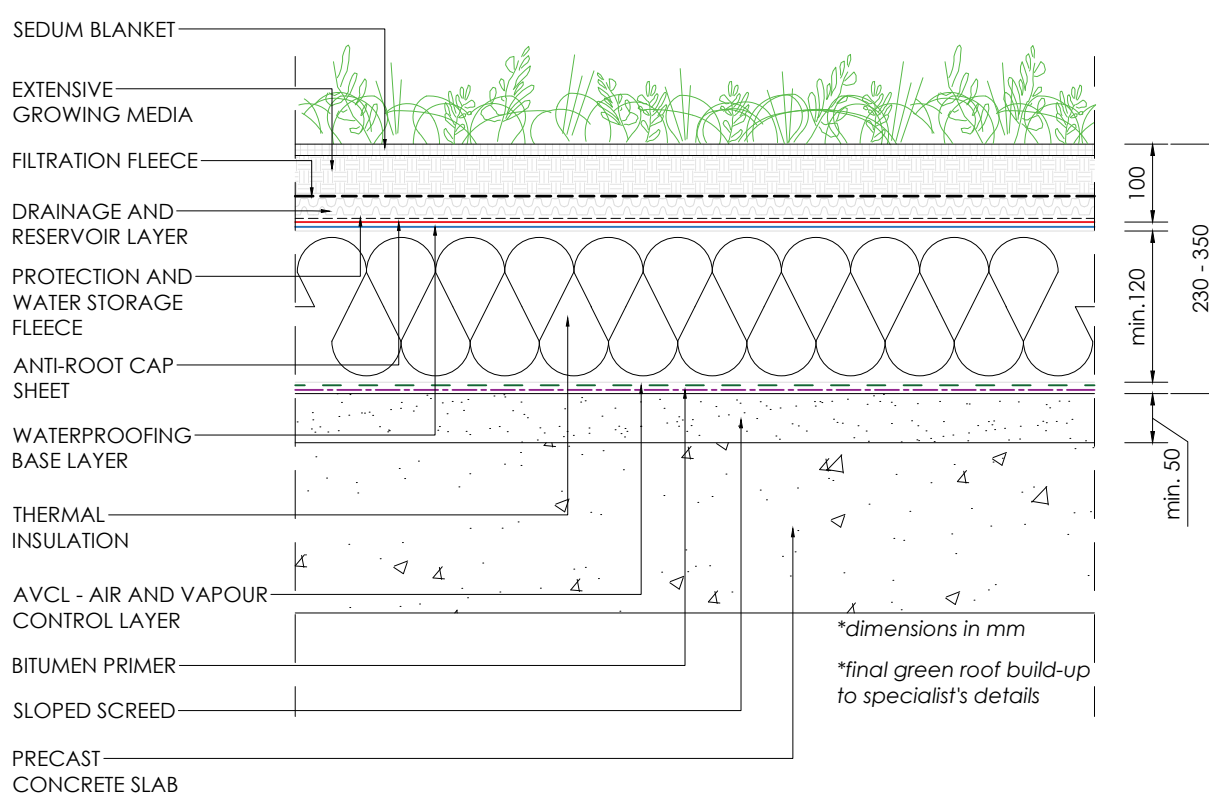
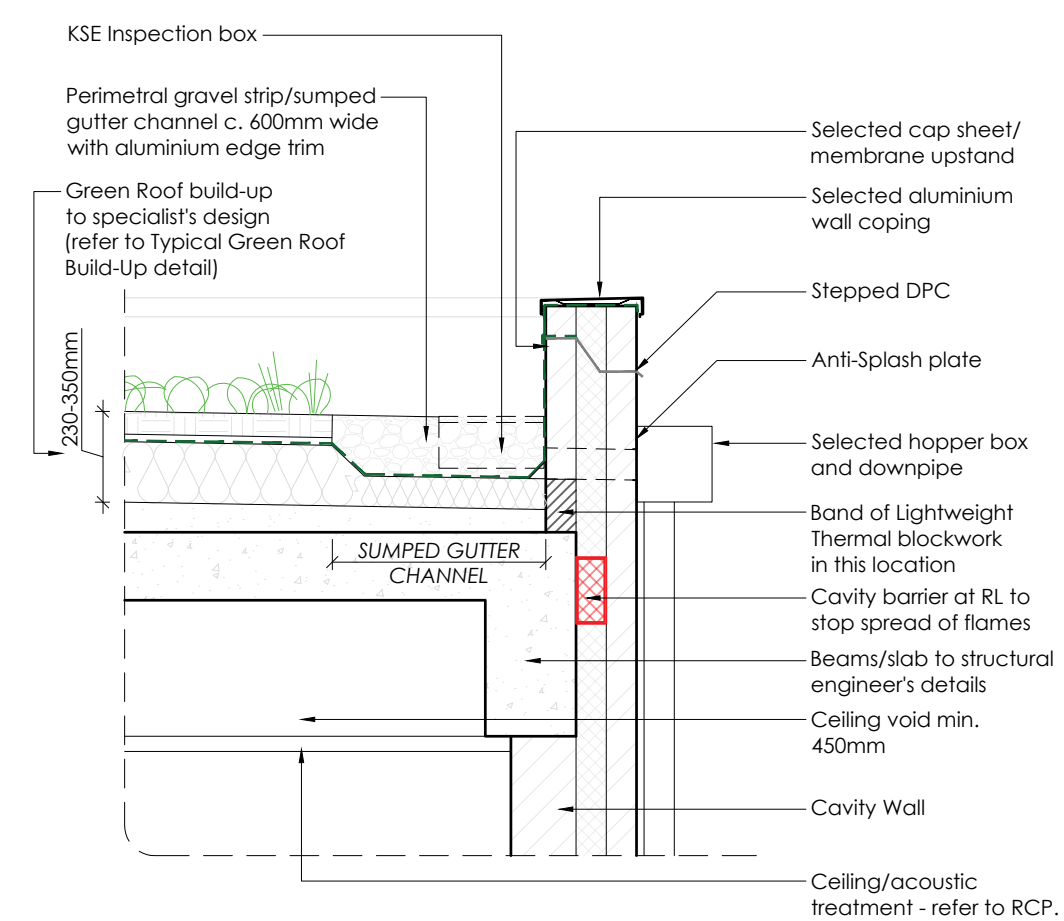
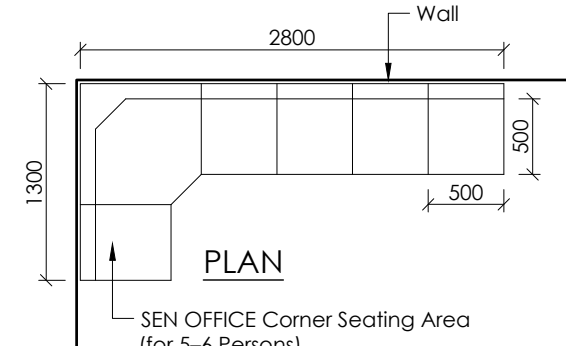
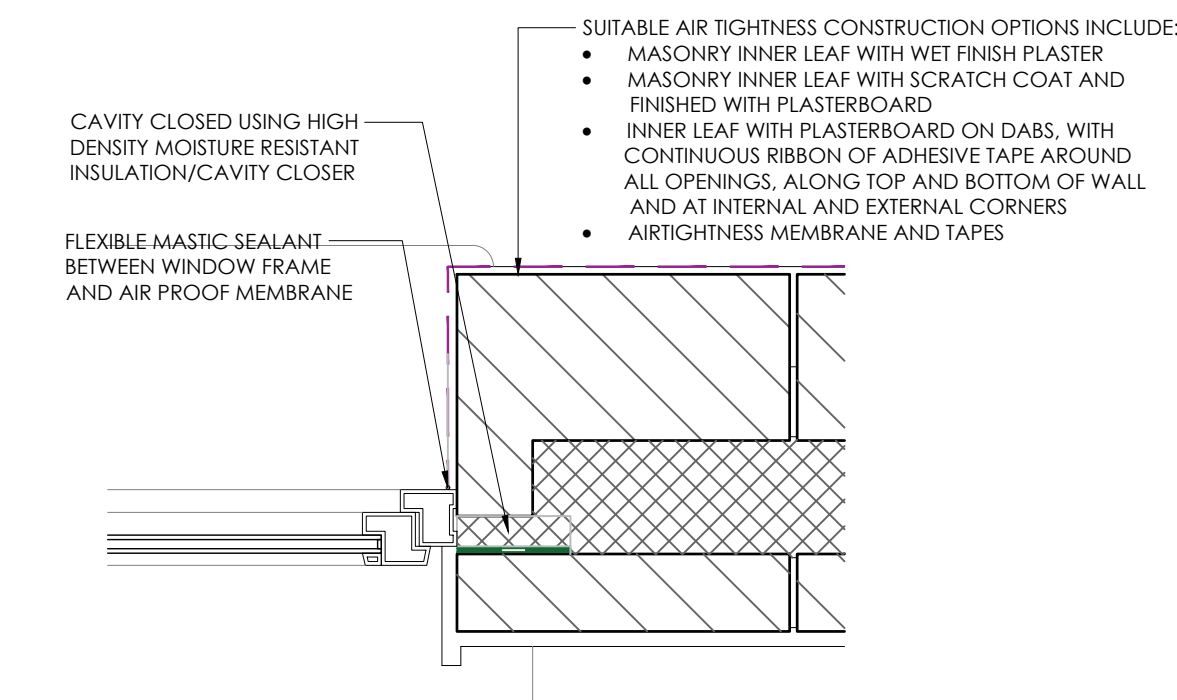
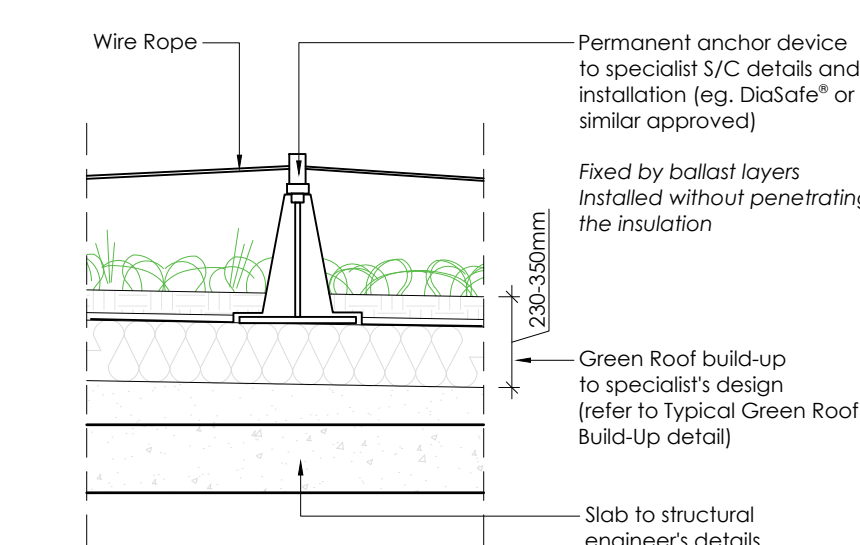
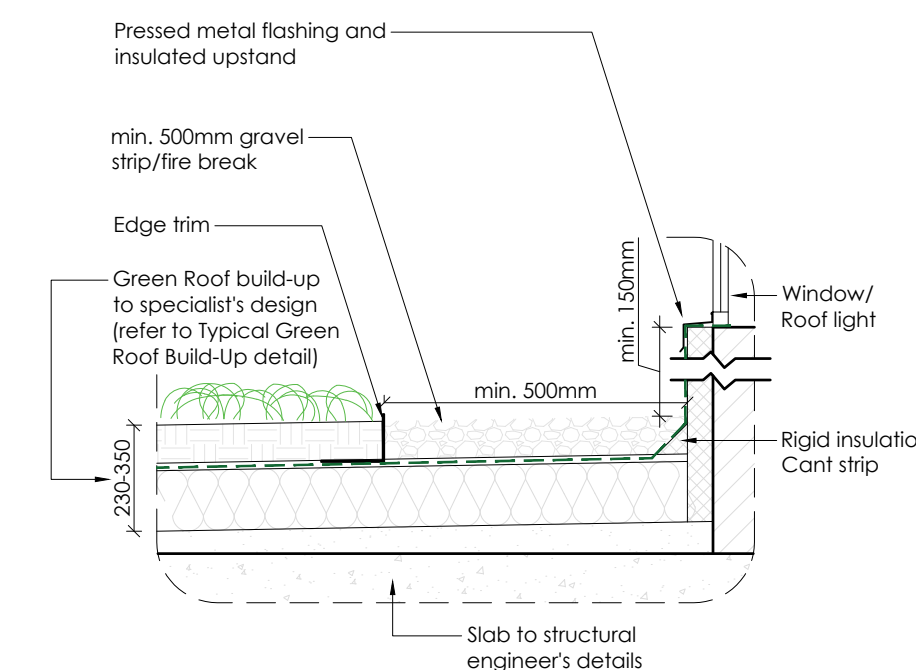
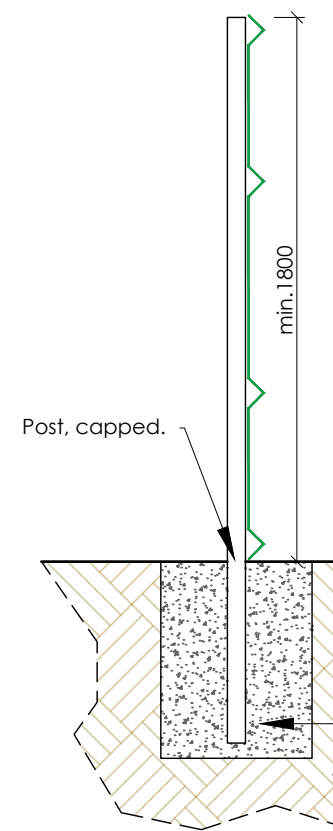


DETAIL 1: TYPICAL WINDOW HEAD & CILL DETAIL
SCALE 1:10TYPICAL GREEN ROOF BUILD-UP
SCALE 1:10TYPICAL GREEN ROOF DETAIL - PARAPET
SCALE 1:25SEN OFFICE - Corner Seating Area
SCALE 1:50DETAIL 2: TYPICAL WINDOW REVEAL PLAN DETAIL
SCALE 1:10TYPICAL ANCHORING - FALL ARREST SYSTEM
SCALE 1:25TYPICAL GREEN ROOF DETAIL - UPSTAND TO GLAZING/ROOF LIGHT
SCALE 1:25

Construction and Materials:

Robust frame construction in hardwood or powder-coated steel, suitable for heavy daily use. Seat base and back to be securely fixed to wall or floor structure as appropriate. Cushioned seat and backrest with high-resilience foam. Upholstery in durable, stain-resistant, wipe-clean fabric. All edges and corners to be smooth and rounded, suitable for high-traffic environments. Materials and finishes to be resistant to wear, impact, and cleaning agents. Colour and finish to be selected /approved by the Client/Architect prior to order. Ensure all materials are compliant with relevant fire safety standards. Contractor shall submit proposals, product data, material samples, and shop drawings for review and approval by the Architect prior to fabrication or procurement.

SPORTS FENCE- SECTION
SCALE 1:25

FENCE SPECIFICATION (SECURED PLAY AREA)

Height: min. 1800mm up to 2000mm.

Material: Welded mesh sports fencing with anti-climb properties (close mesh spacing to prevent footholds - eg. 50x200mm). Galvanised steel coated with weather-resistant powder coating to selected colour.

Posts: 60x60 Powder coated SHS with plastic cap.

Safety features


Ensure no sharp edges, protrusions or spiked tops. Smooth and flash-fitting panels to reduce gaps or areas where fingers or limbs could become trapped.

Gates: Provide gates to match the fence, locations as shown on plans, with a min. clear opening of 800mm.








Include for self-closing and childproof locking mechanisms - eg. out of reach latch at over 1.6m height.

1 no. swing gate (min. CO. 800mm)
1 no. double swing gate (min. CO. 800 to one leaf)

C30/37 Concrete Surround
(To engineer's specification)

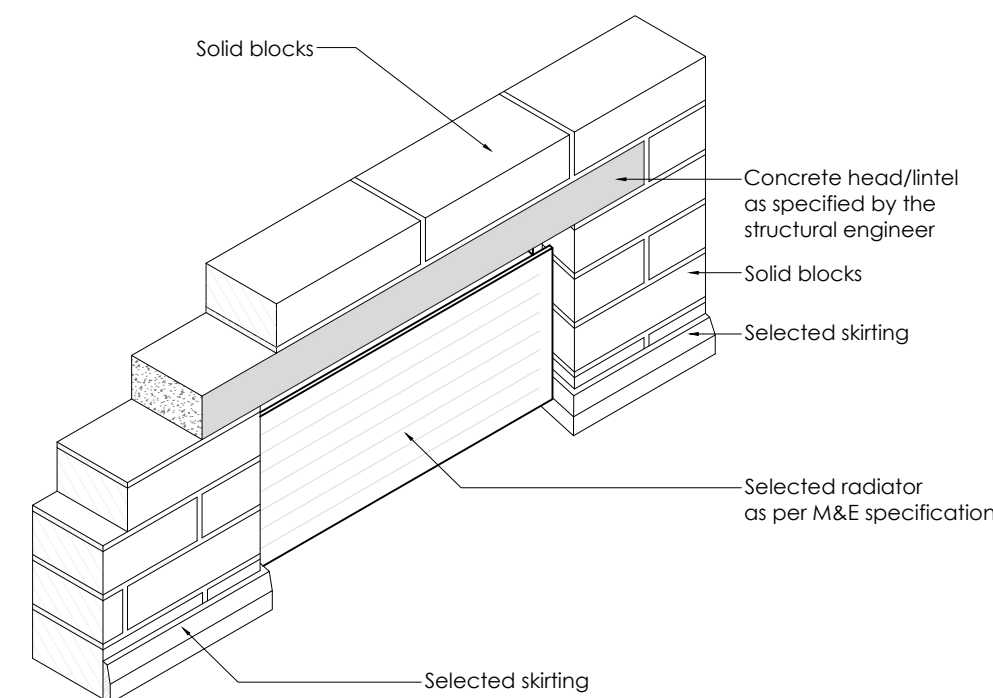

Note: Recessed rads to all corridors, locations as specified on M&E drawings

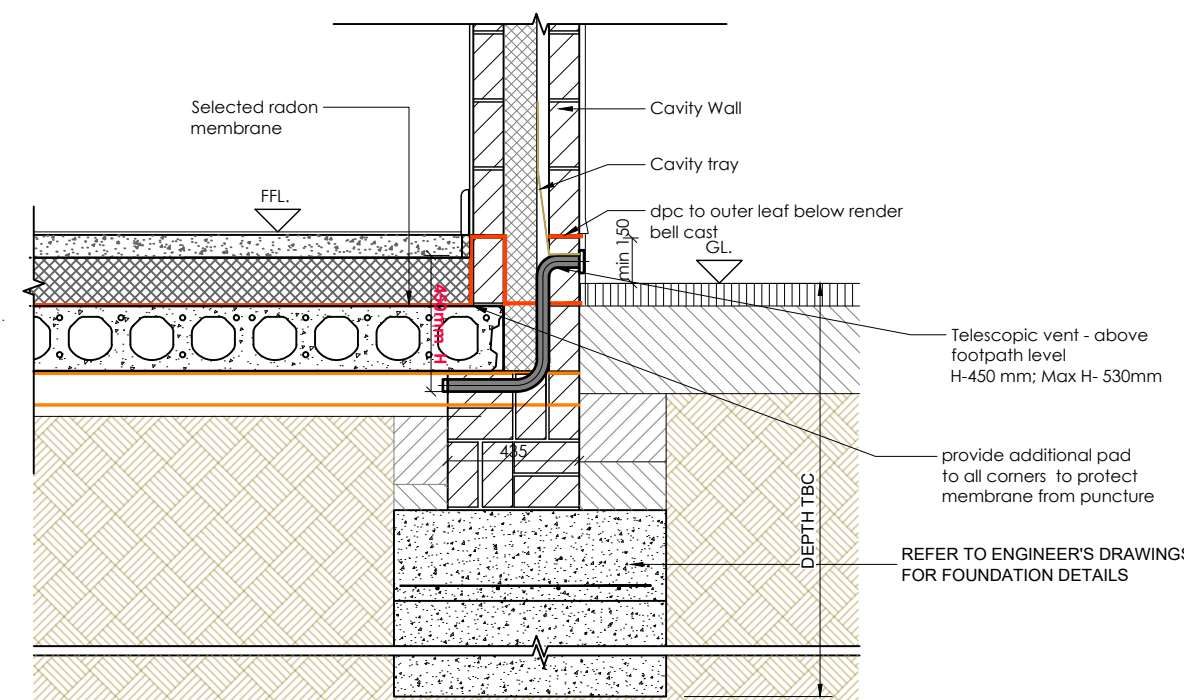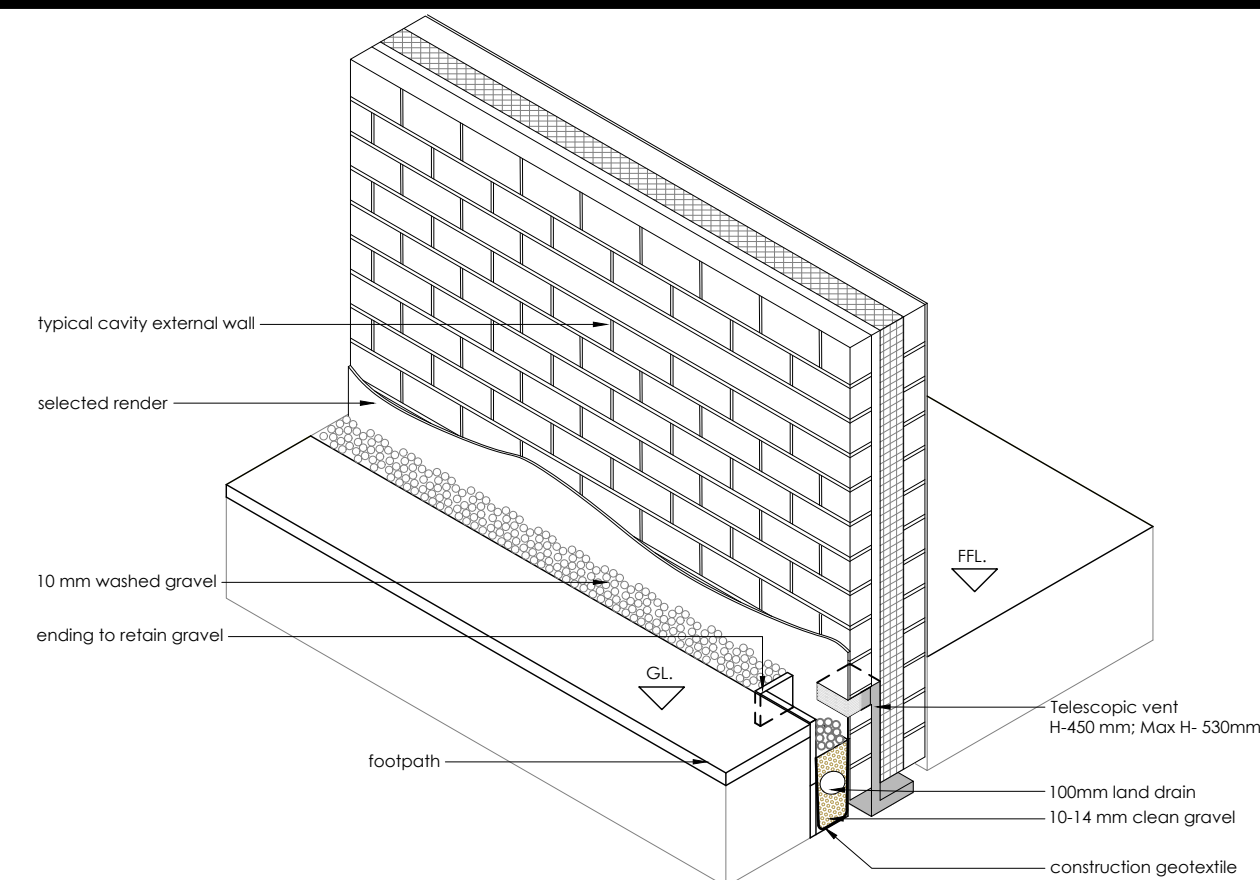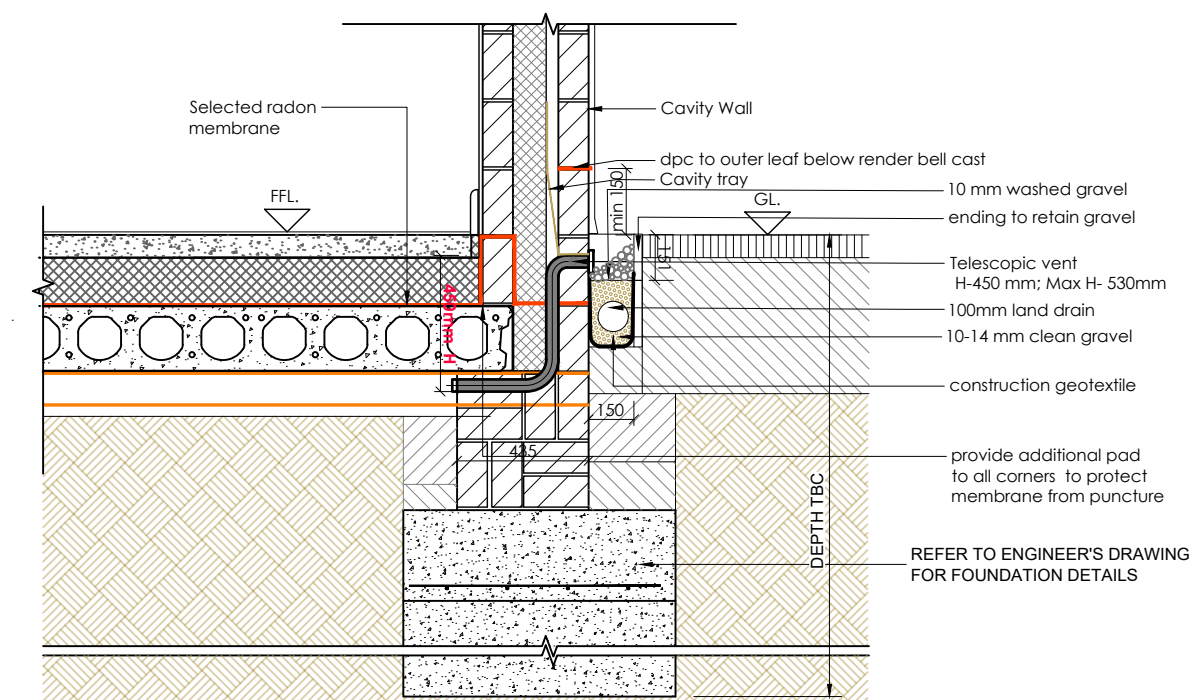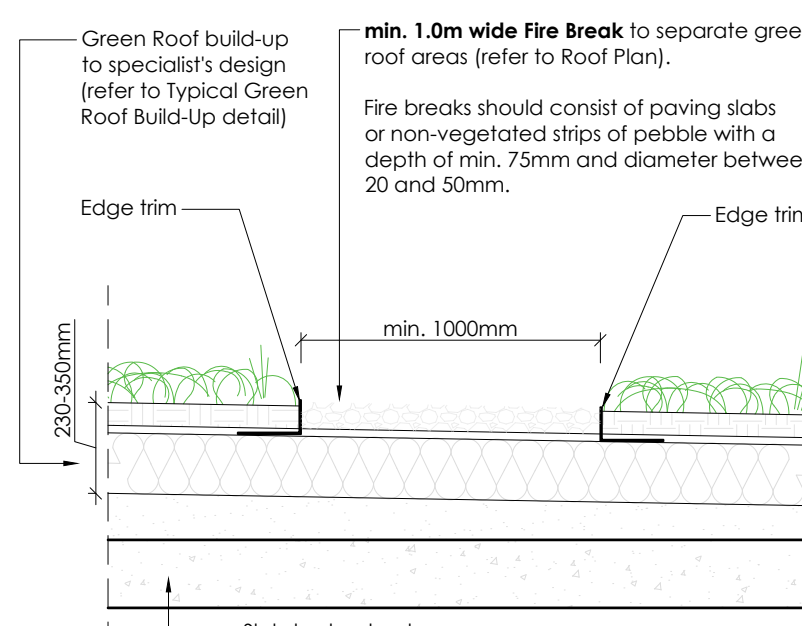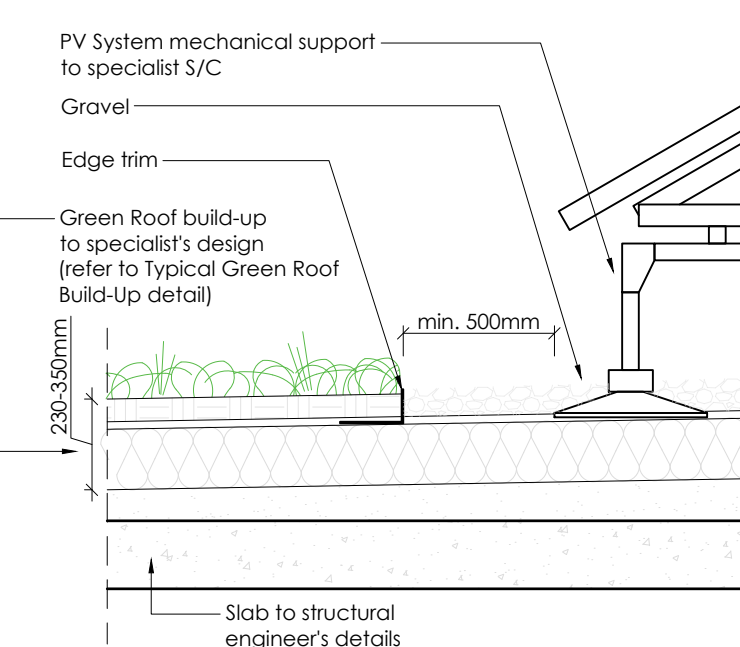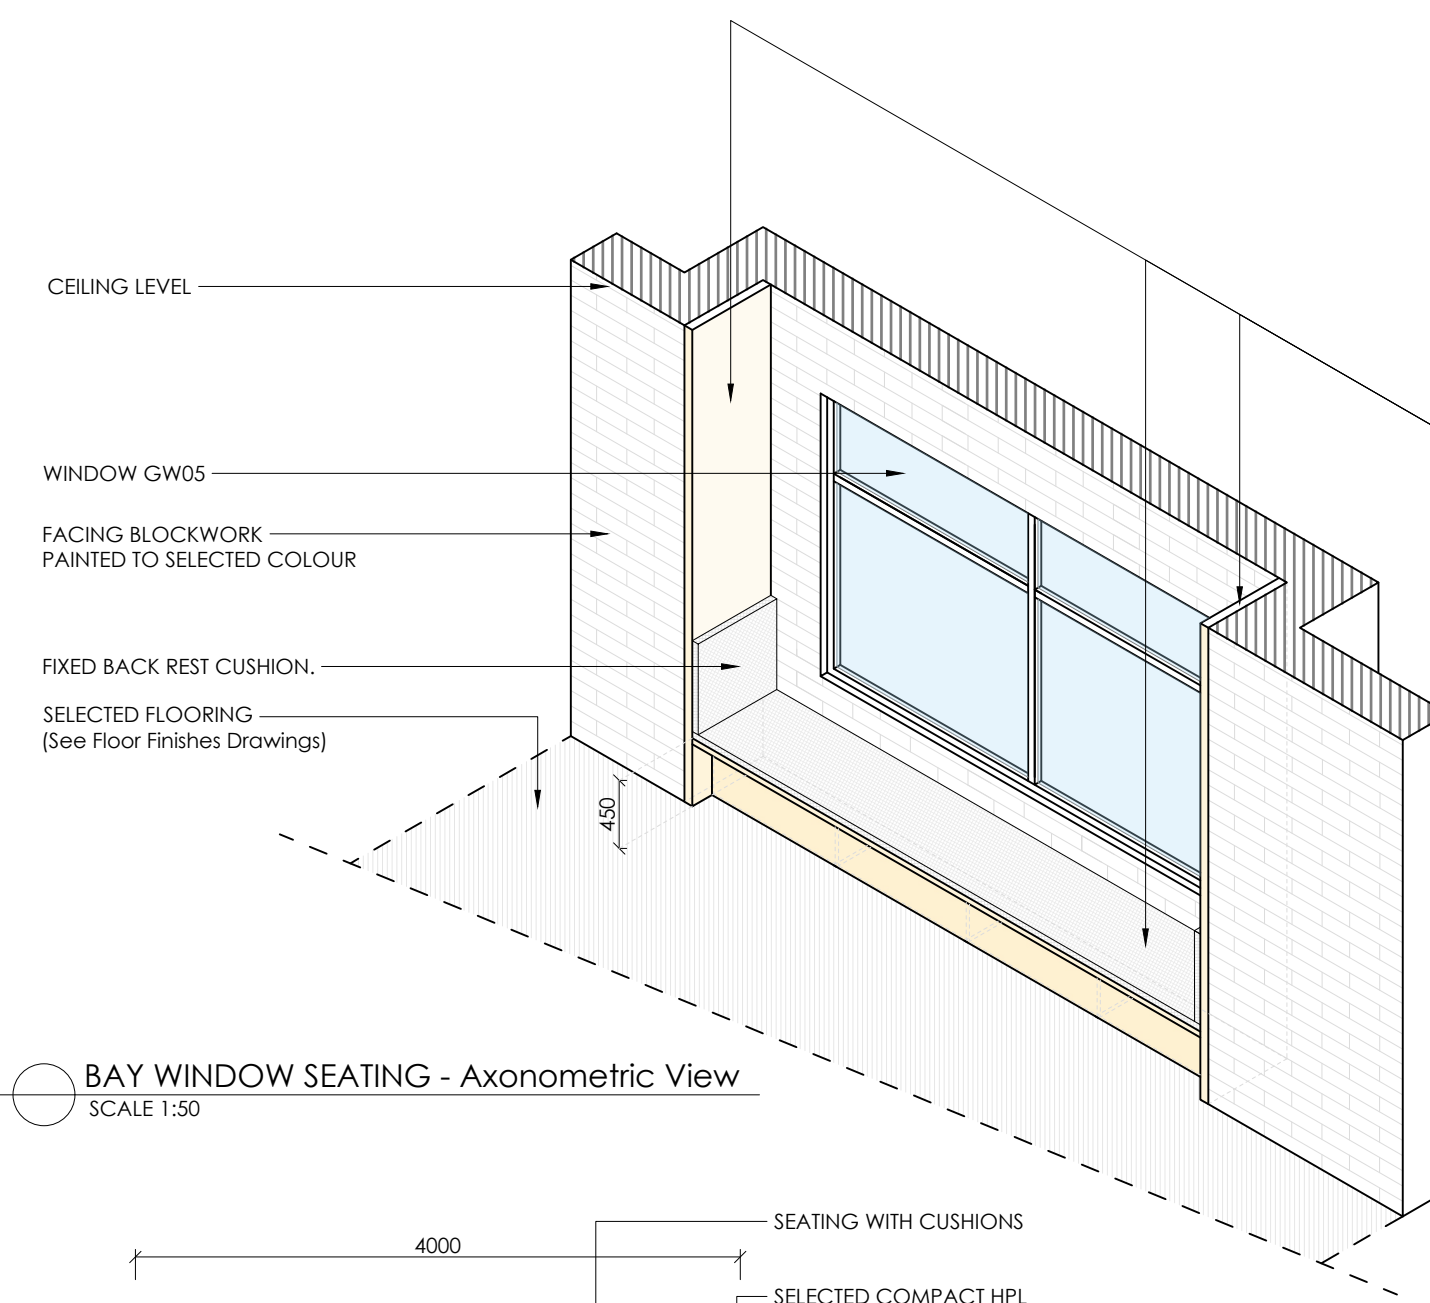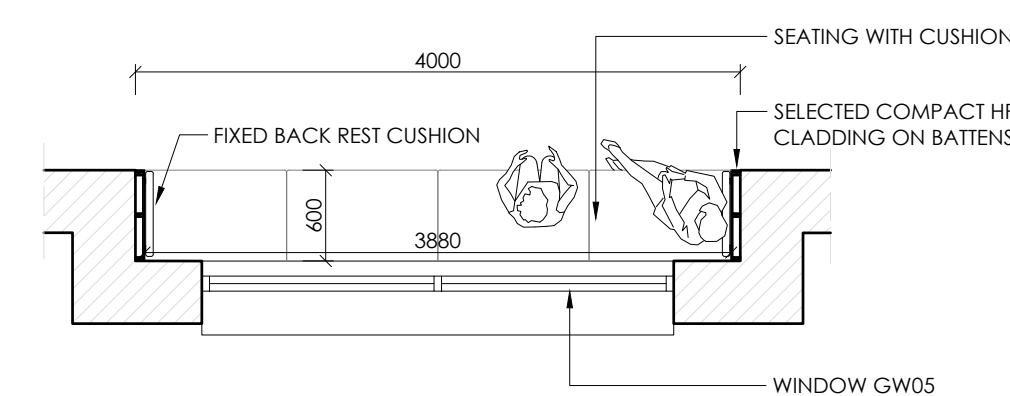TYPICAL RADIATOR WALL RECESS DETAIL
SCALE 1:20TYPICAL TELESCOPIC VENTS DETAIL - above footpath level
SCALE 1:25TYPICAL TELESCOPIC VENTS DETAIL - at footpath level
SCALE 1:25TYPICAL TELESCOPIC VENTS DETAIL - at footpath level
SCALE 1:25TYPICAL GREEN ROOF DETAIL - FIRE BREAK/FOOTPATH
SCALE 1:25TYPICAL GREEN ROOF DETAIL - PV PANEL
SCALE 1:25BAY WINDOW SEATING - Axonometric View
SCALE 1:50BAY WINDOW SEATING - PLAN
SCALE 1:50

BAY WINDOW SEATING & WALL CLADDING

Substrate: Solid blockwork wall, flush pointed and clean.

Battens: 25x50mm, fixed to wall, provide noggins as appropriate where panel joints/seat support is required. Battens to be plumb and level to create even surface.

Wall Cladding: Compact HPL panels (high impact grade - 8mm), selected finish. To side walls as shown.

Seating/Bench: Base: Moisture resistant ply decking on timber frame fixed as appropriate. Seat finish: Compact HPL 12mm. Cushions: 35-45mm thickness cotton fabric, selected colour. Provide matching back-rest cushions 500-600mm tall, fixed to side walls (Qty: 2 no.) Seat height: 450mm from FFL. Seat depth: (min.) 450 - 600mm. Edge detail: All exposed edges rounded for safety.

Fixings & Safety: All fixings to be tamper-resistant and concealed where possible. No sharp edges or protrusions. Panel edges to be chamfered.

Cladding, seating finishes, adhesives and fixings to achieve Class B-s1, d0 fire rating to EN 13501-1 or equivalent, suitable for use in educational buildings.

All components to be securely fixed, impact-resistant, and suitable for repeated daily loading. Materials to resist scratching, chipping and moisture ingress.

NOTES :

This drawing is copyright and may not be copied or altered without permission.
Use only figured dimensions. Do not scale this drawing.
The contractor is responsible for checking all dimensions on site prior to construction.
The Architects are to be notified of any discrepancies prior to work commencing.
Levels and contours, shown on drawings, are relative to local datum unless specified

REVISION:	DATE:	DESCRIPTION:	INITIAL:	REVISION:	DATE:	DESCRIPTION:	INITIAL:

CLIENT:	QUEEN OF ANGELS PRIMARY SCHOOL
PROJECT:	Additional Accommodation
ADDRESS:	Wedgewood, Sandford, Dublin, 16
DRAWING:	
DETAILS 01	
PROJECT REF:	22518-TEN
SCALE:	As Shown
DATE:	06.10.2025
REV:	
PROJECT NO:	22518-TEN-403