


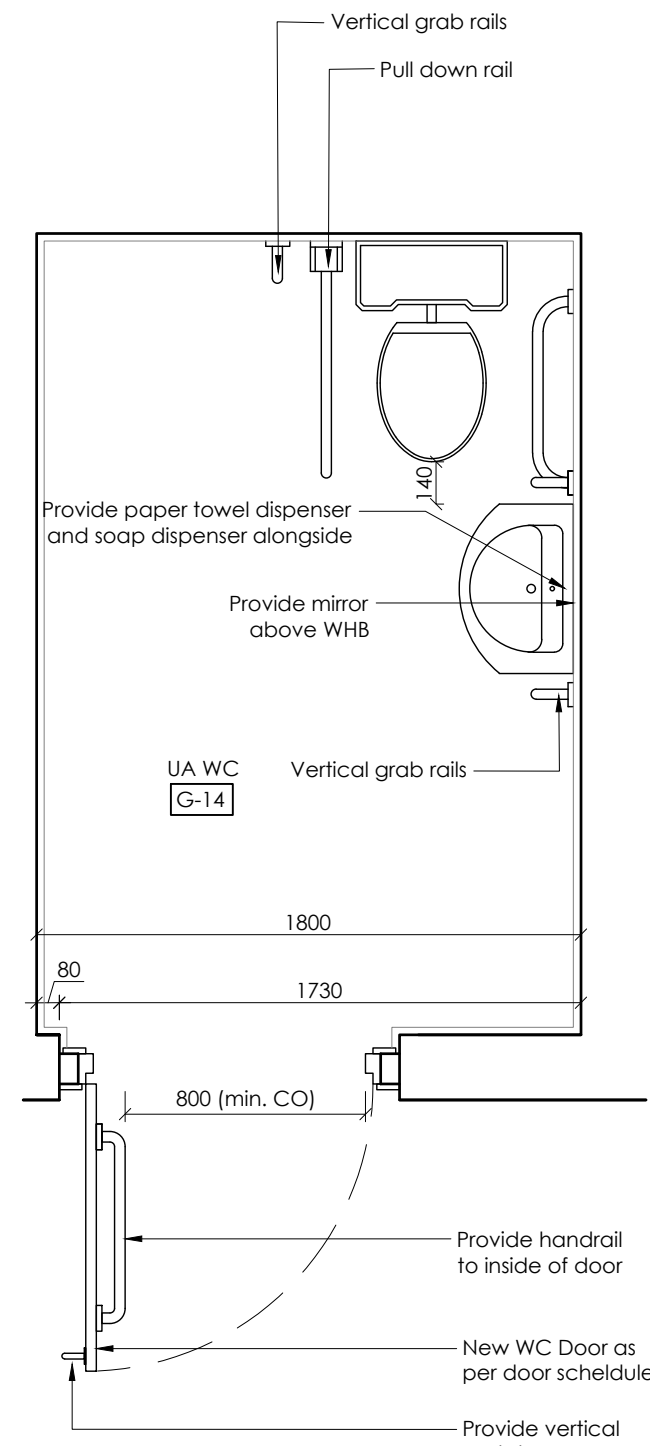
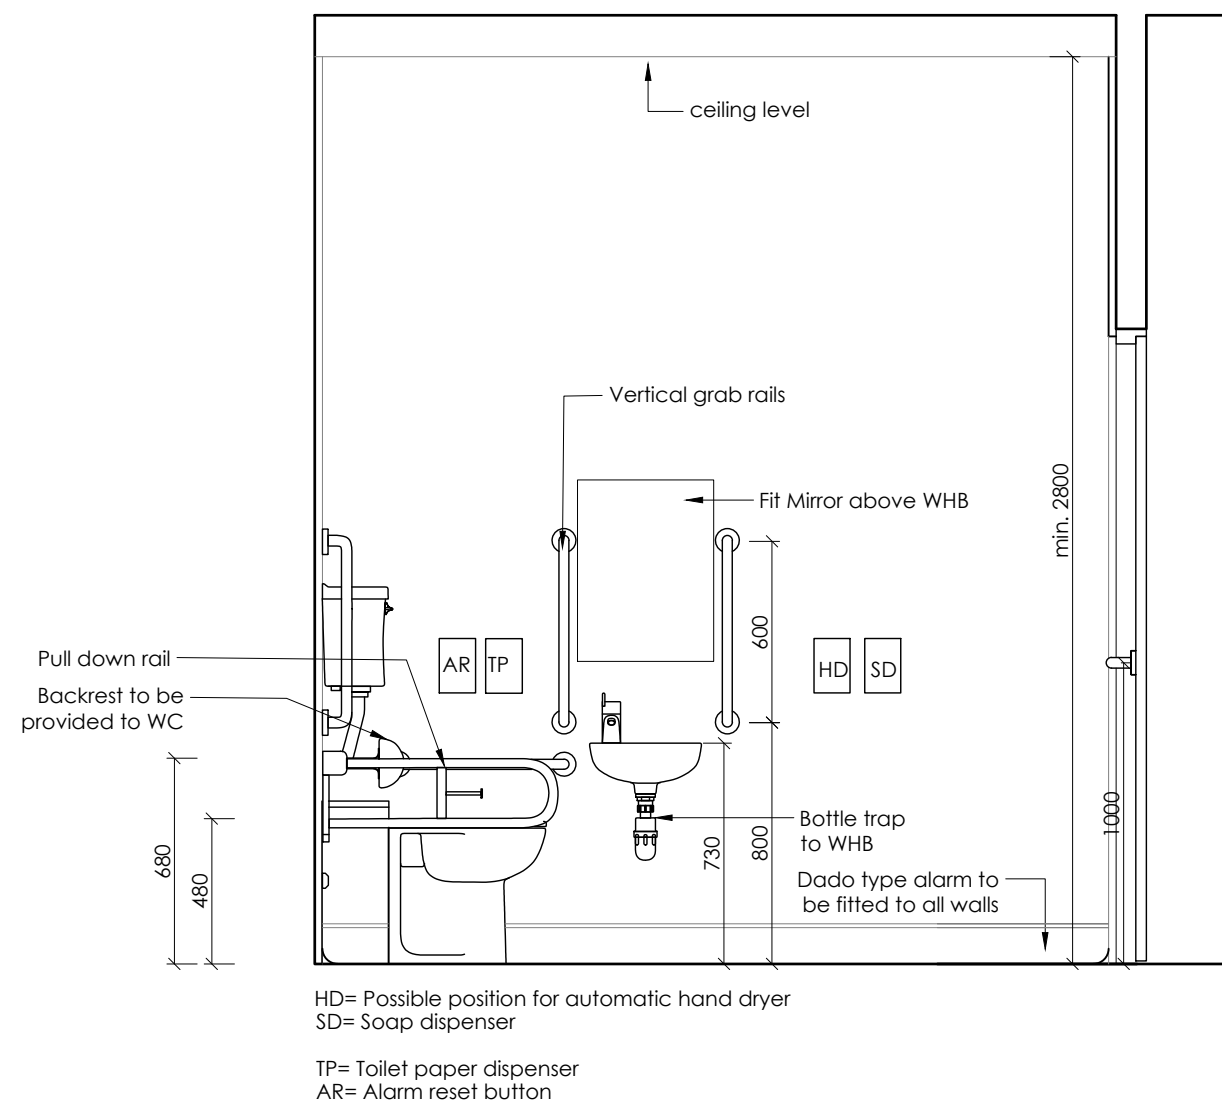


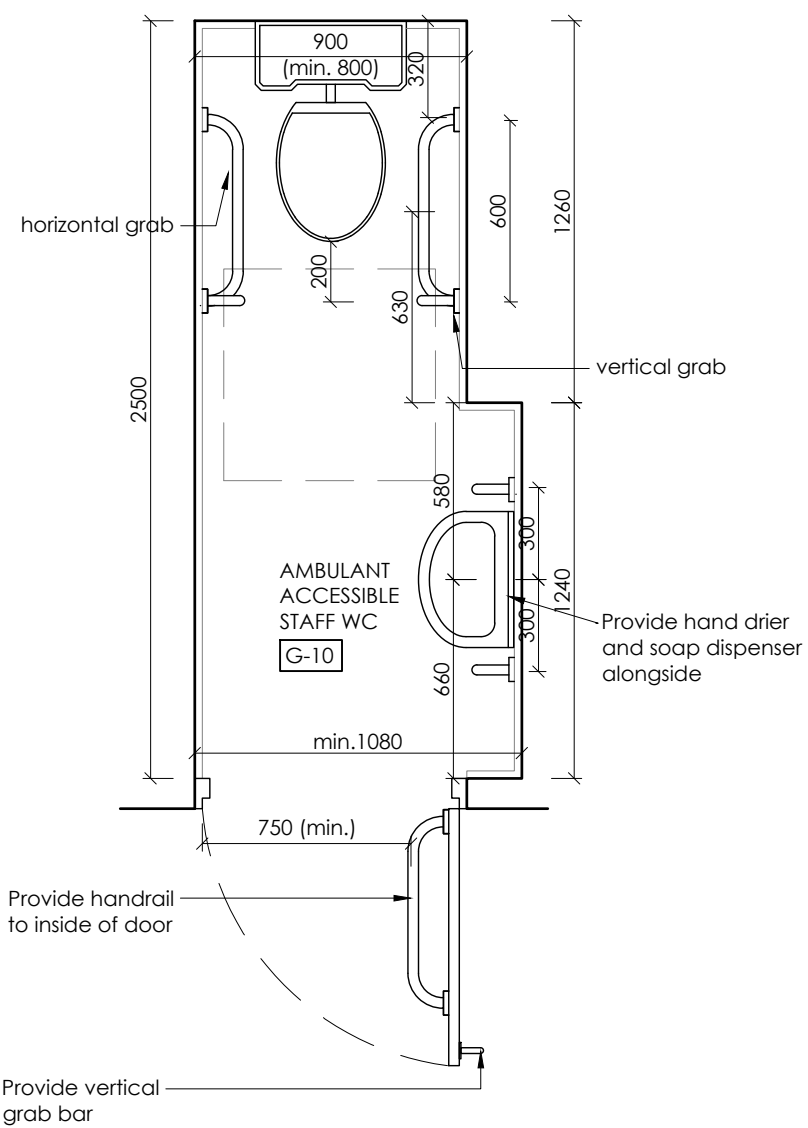


WHEELCHAIR ACCESSIBLE WC PLAN
SCALE 1:25

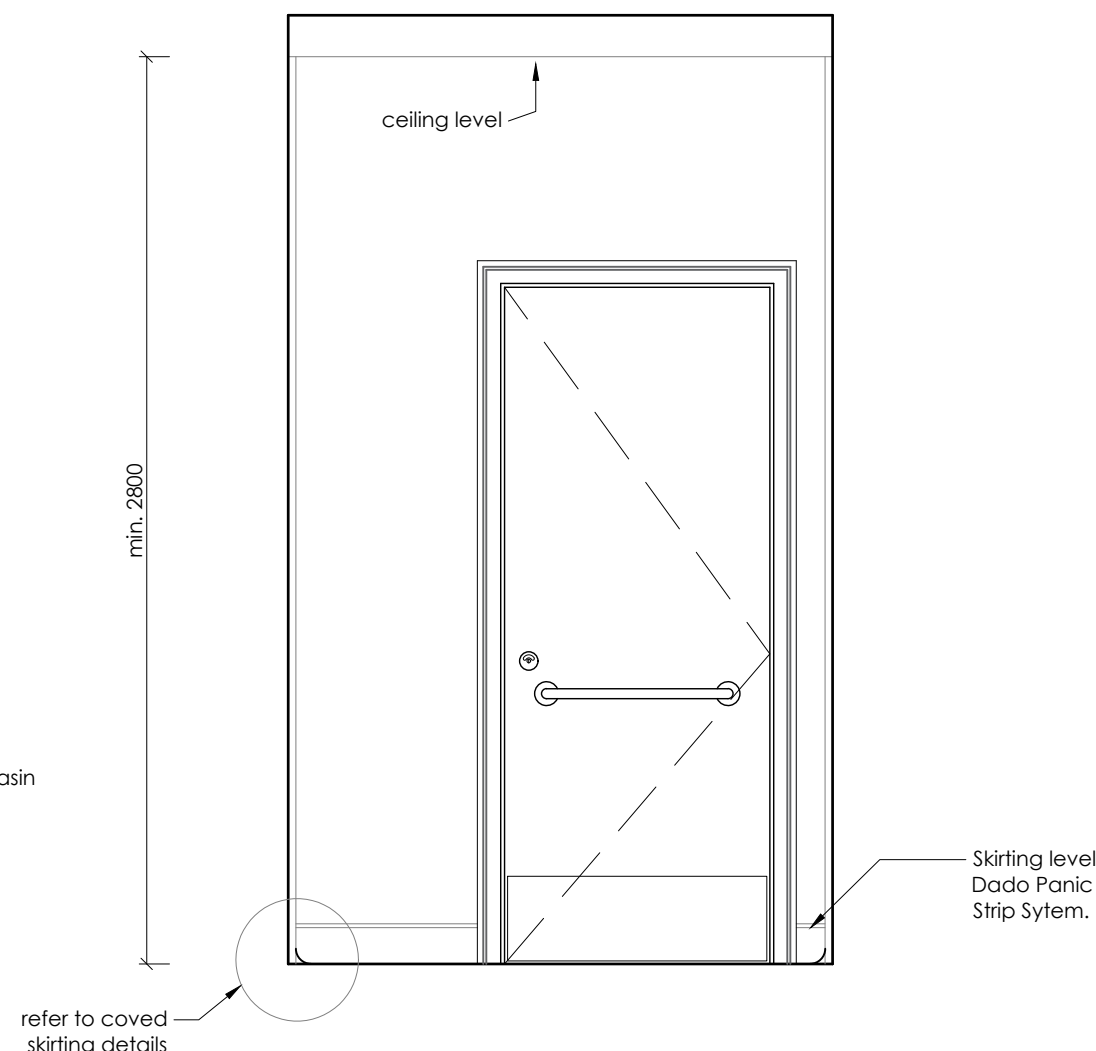




WHEELCHAIR ACCESSIBLE WC ELEVATIONS
SCALE 1:25

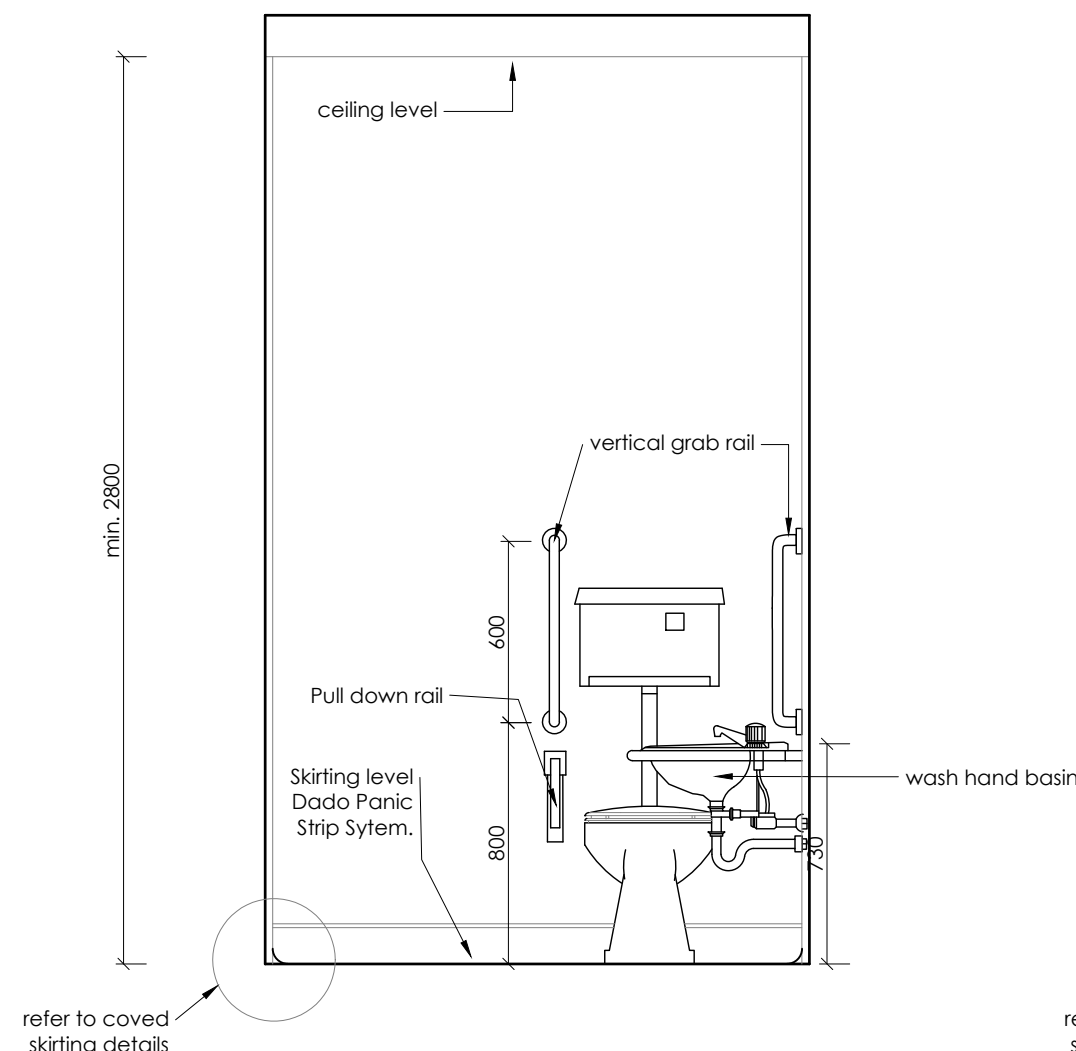


AMBULANT ACCESSIBLE WC PLAN
SCALE 1:25

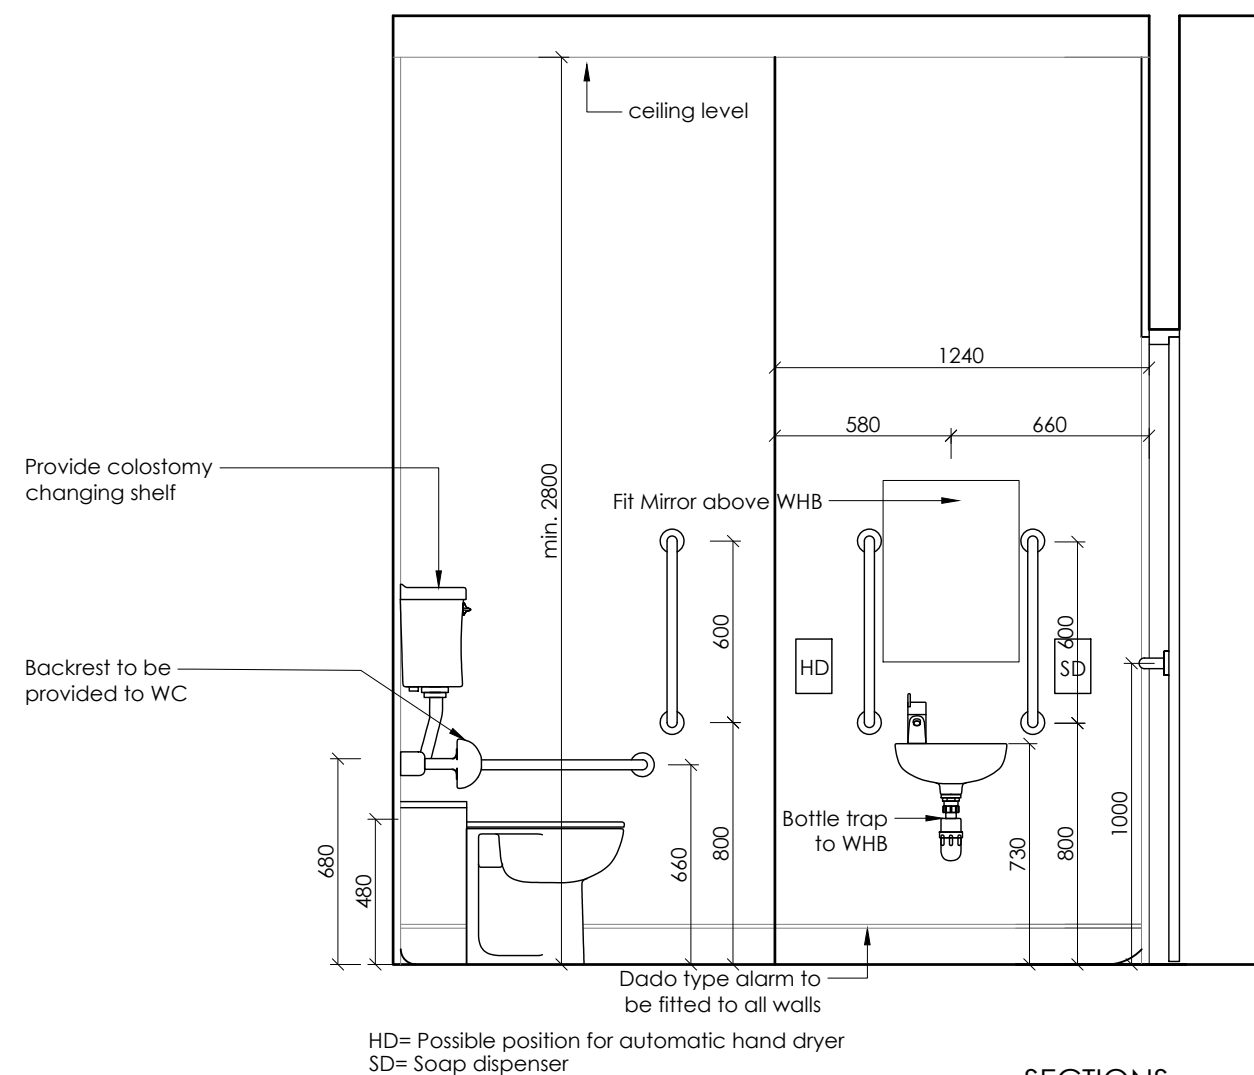

AMBULANT ACCESSIBLE WC ELEVATIONS
SCALE 1:25

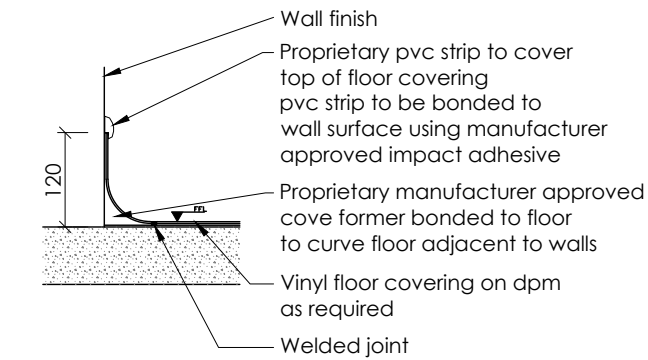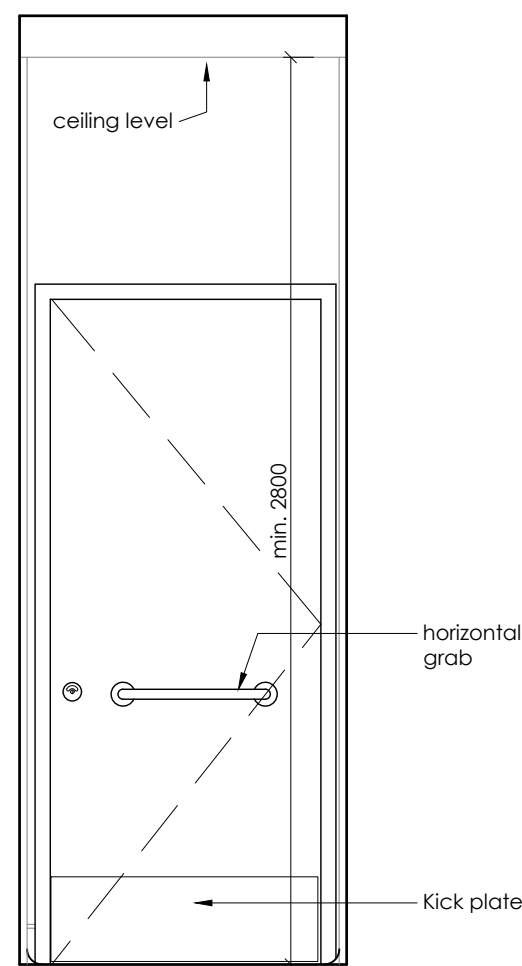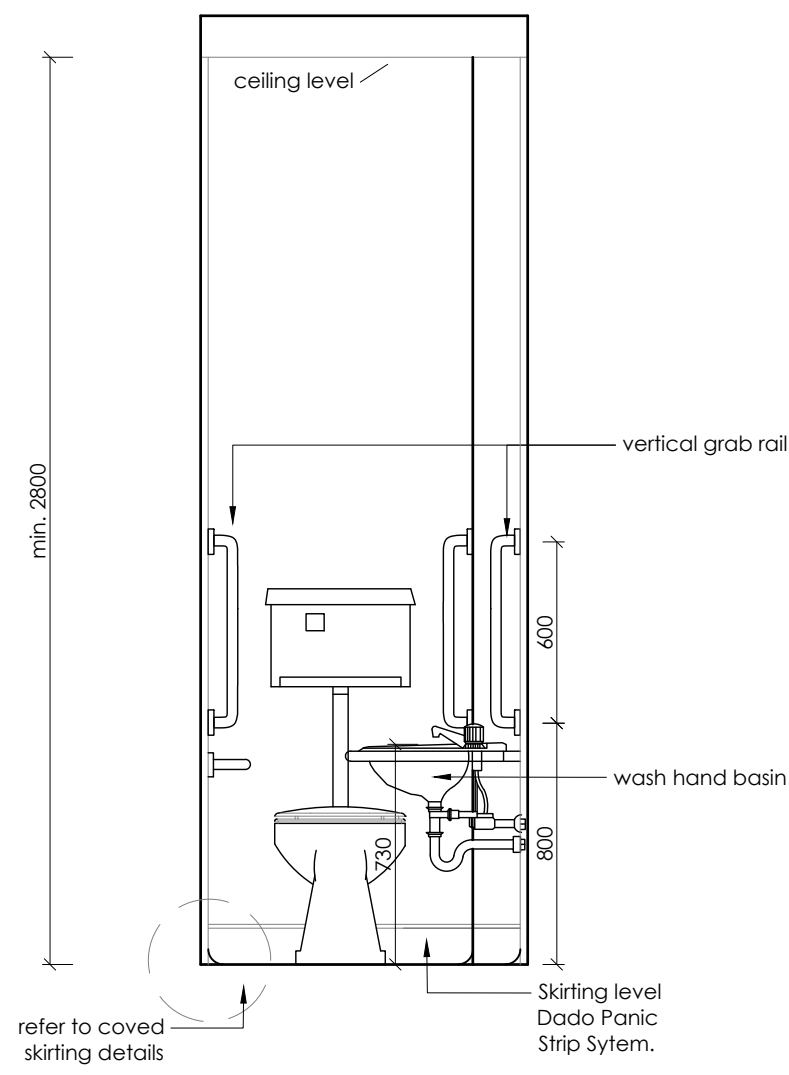

COVED SKIRTING DETAIL A (plaster)
SCALE 1:10

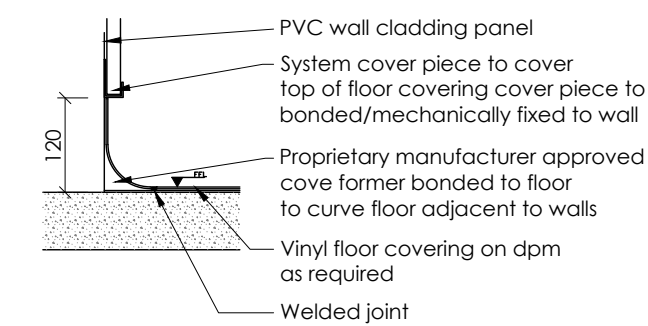

COVED SKIRTING DETAIL B (wall cladding)
SCALE 1:10

NOTES :
This drawing is copyright and may not be copied or altered without permission.
Use only figured dimensions. Do not scale this drawing.
The contractor is responsible for checking all dimensions on site prior to construction.
The Architects are to be notified of any discrepancies prior to work commencing.
Levels and contours, shown on drawings, are relative to local datum unless specified

REVISION:	DATE:	DESCRIPTION:	INITIAL:	REVISION:	DATE:	DESCRIPTION:	INITIAL:

CLIENT :	QUEEN OF ANGELS PRIMARY SCHOOL
PROJECT :	Additional Accommodation
ADDRESS :	Wedgewood, Sandymount, Dublin, 16
DRAWING :	
ROOM LAYOUTS - ACC. TOILETS/SHOWERS 02	
DRAWN BY :	22518-TEN
CHECKED BY :	As Shown
DATE :	06.10.2025
REV:	22518-TEN-405

