

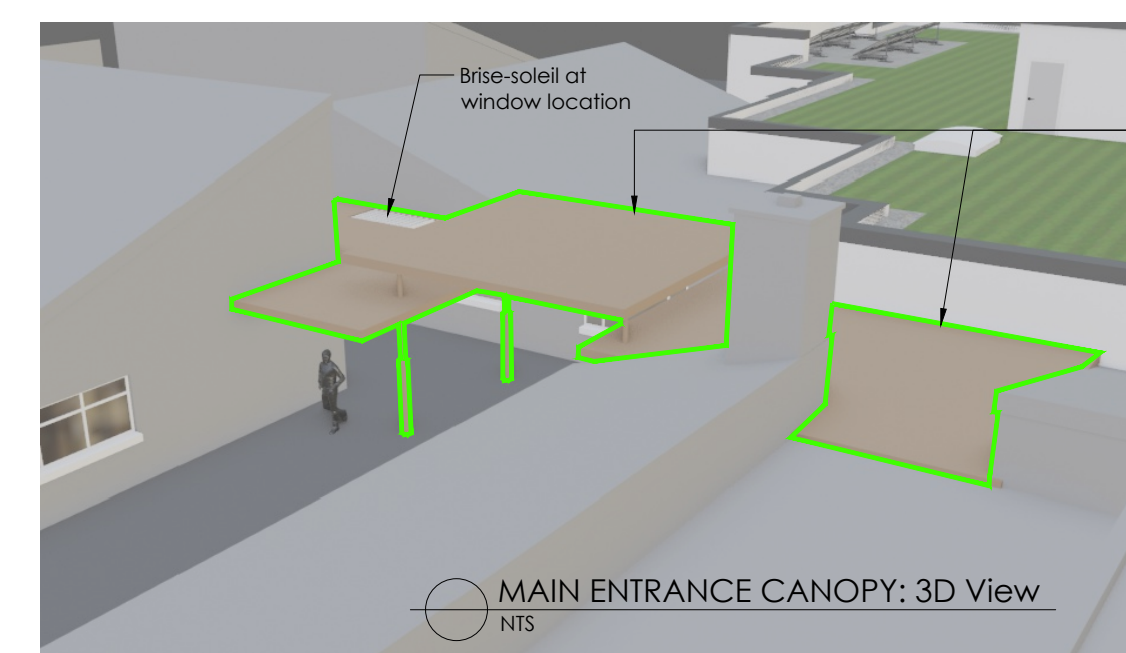
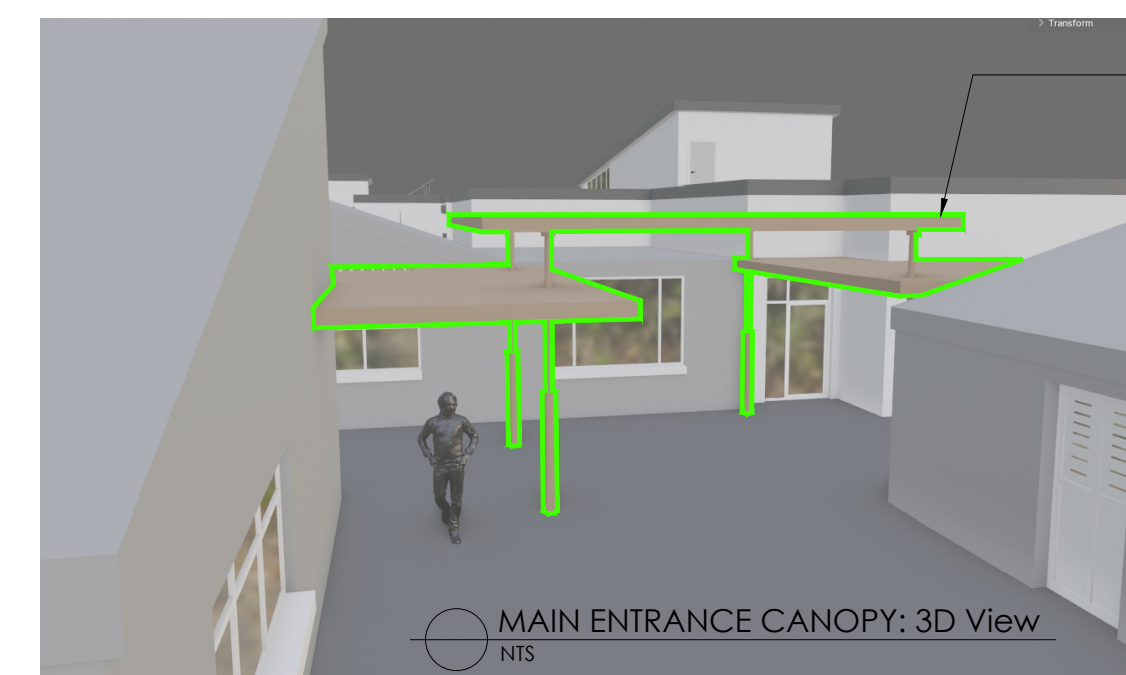
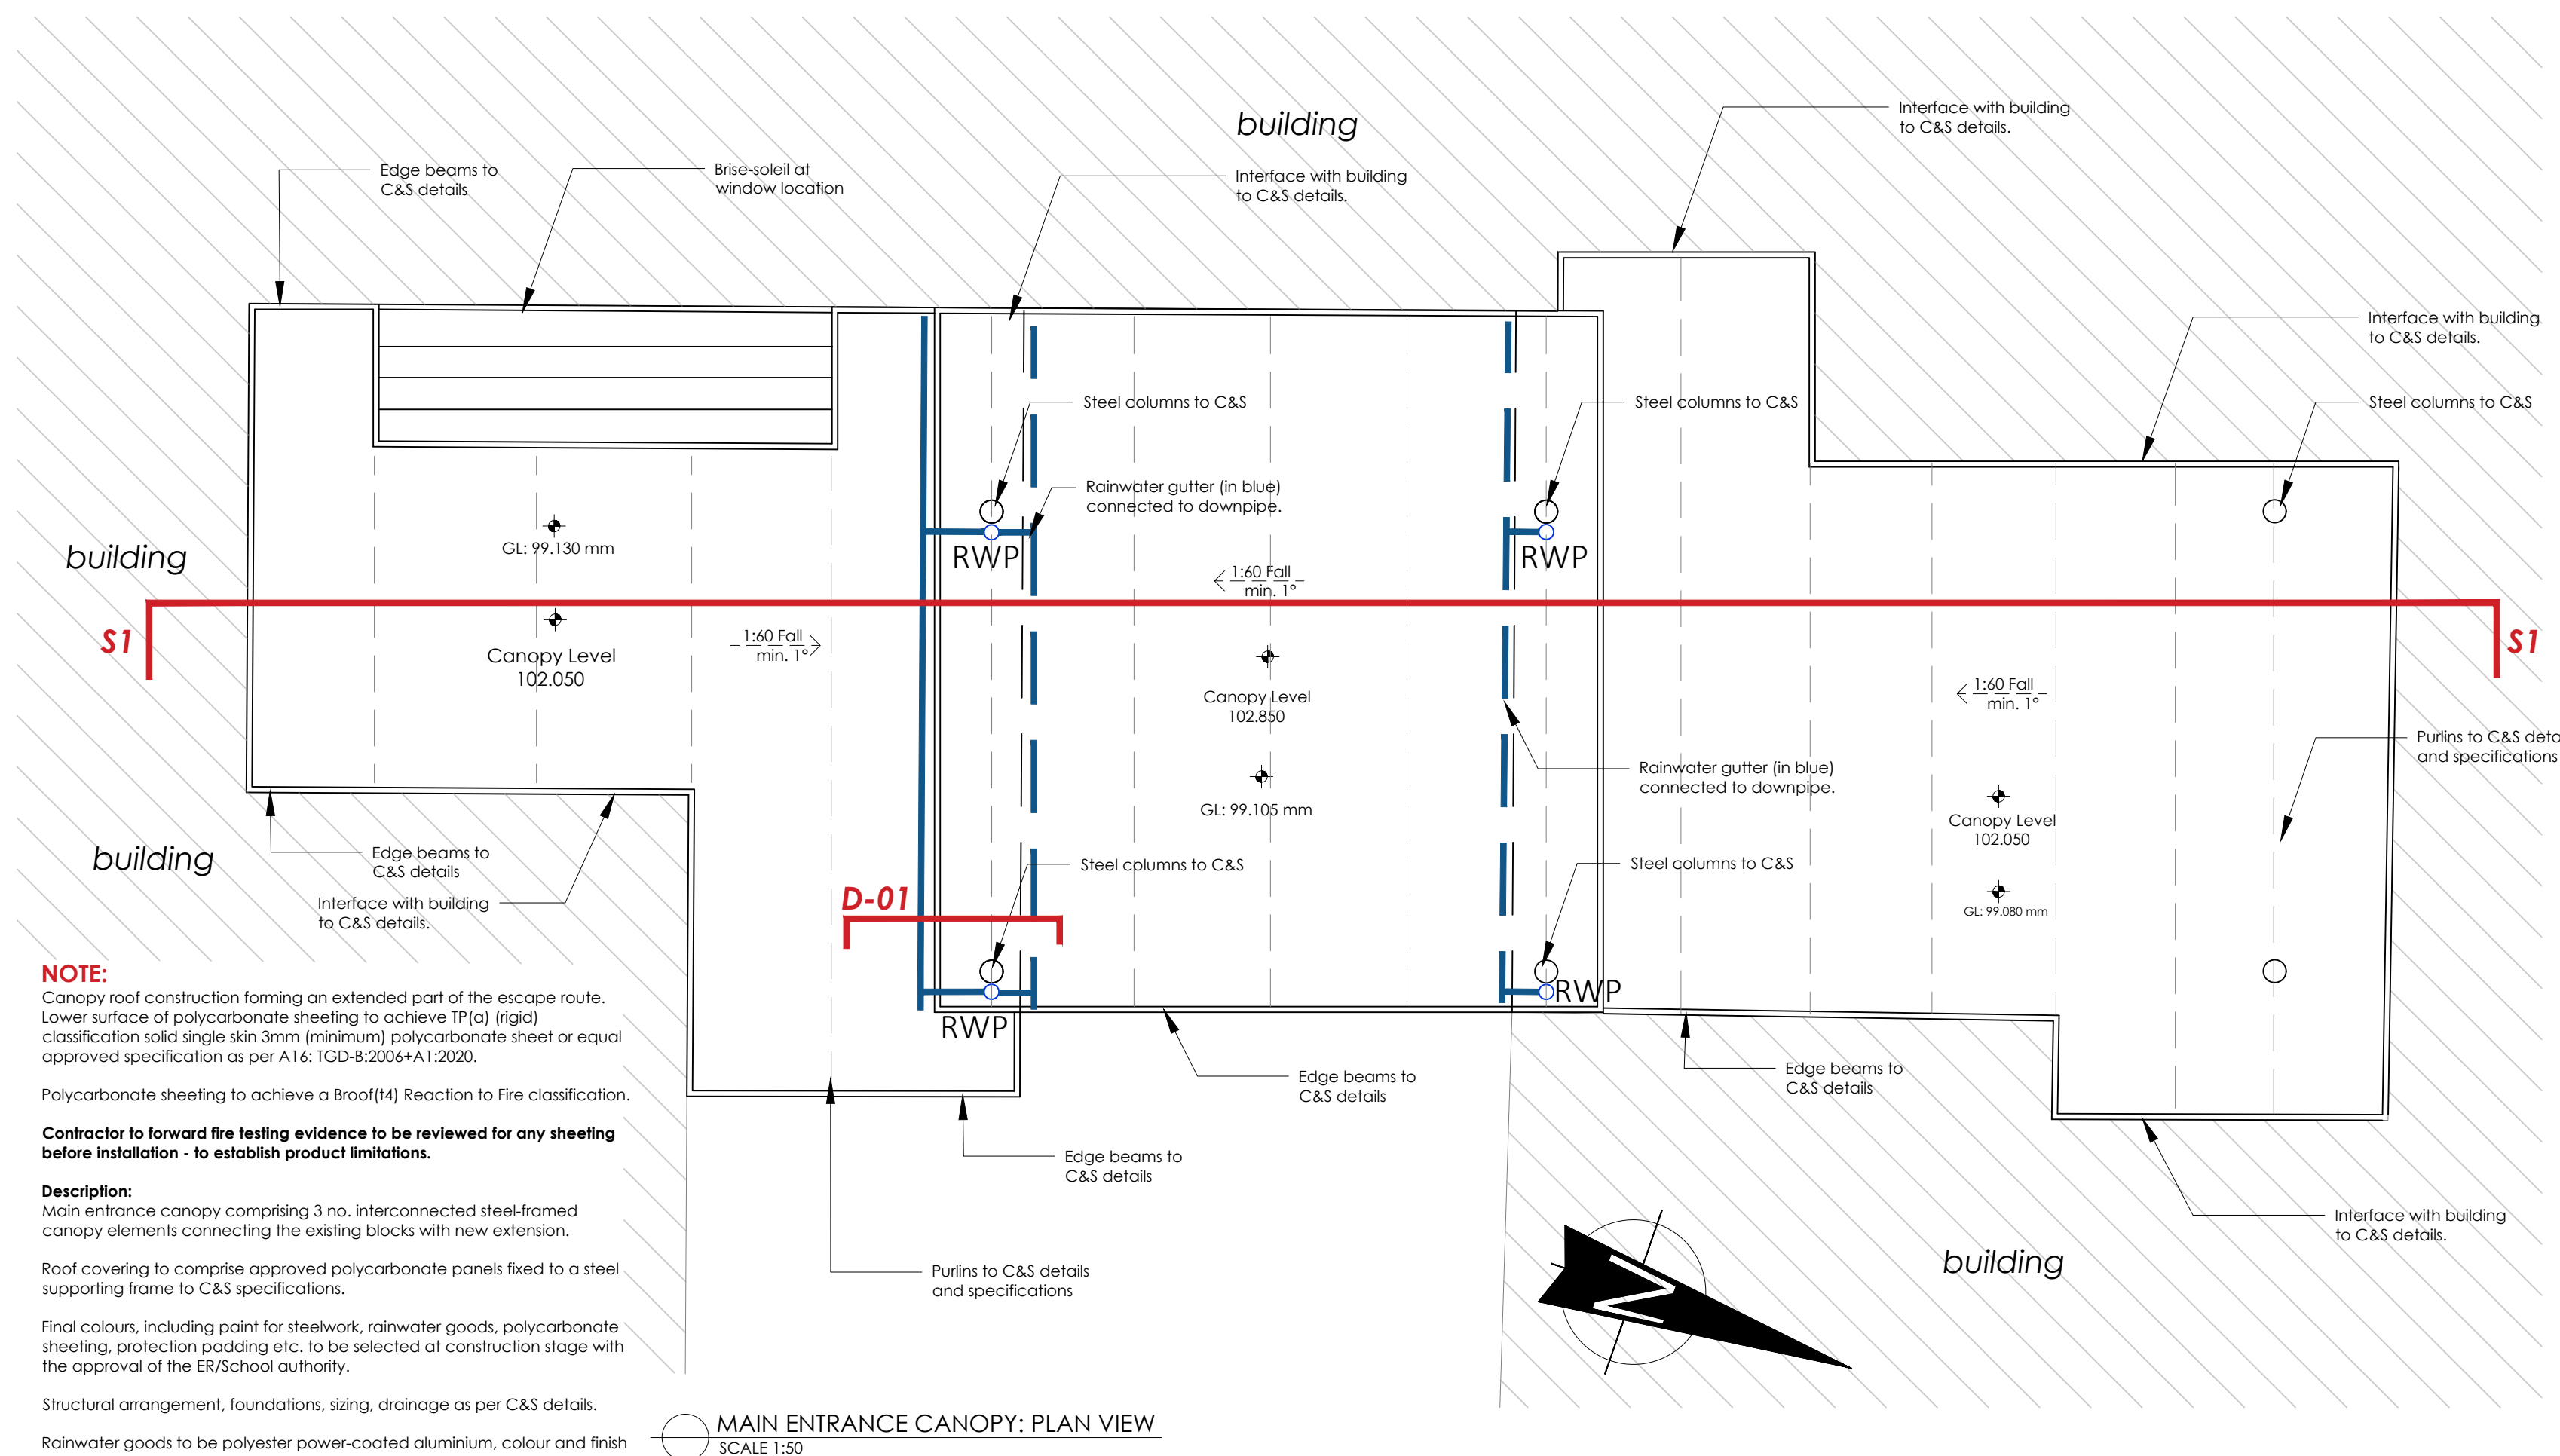


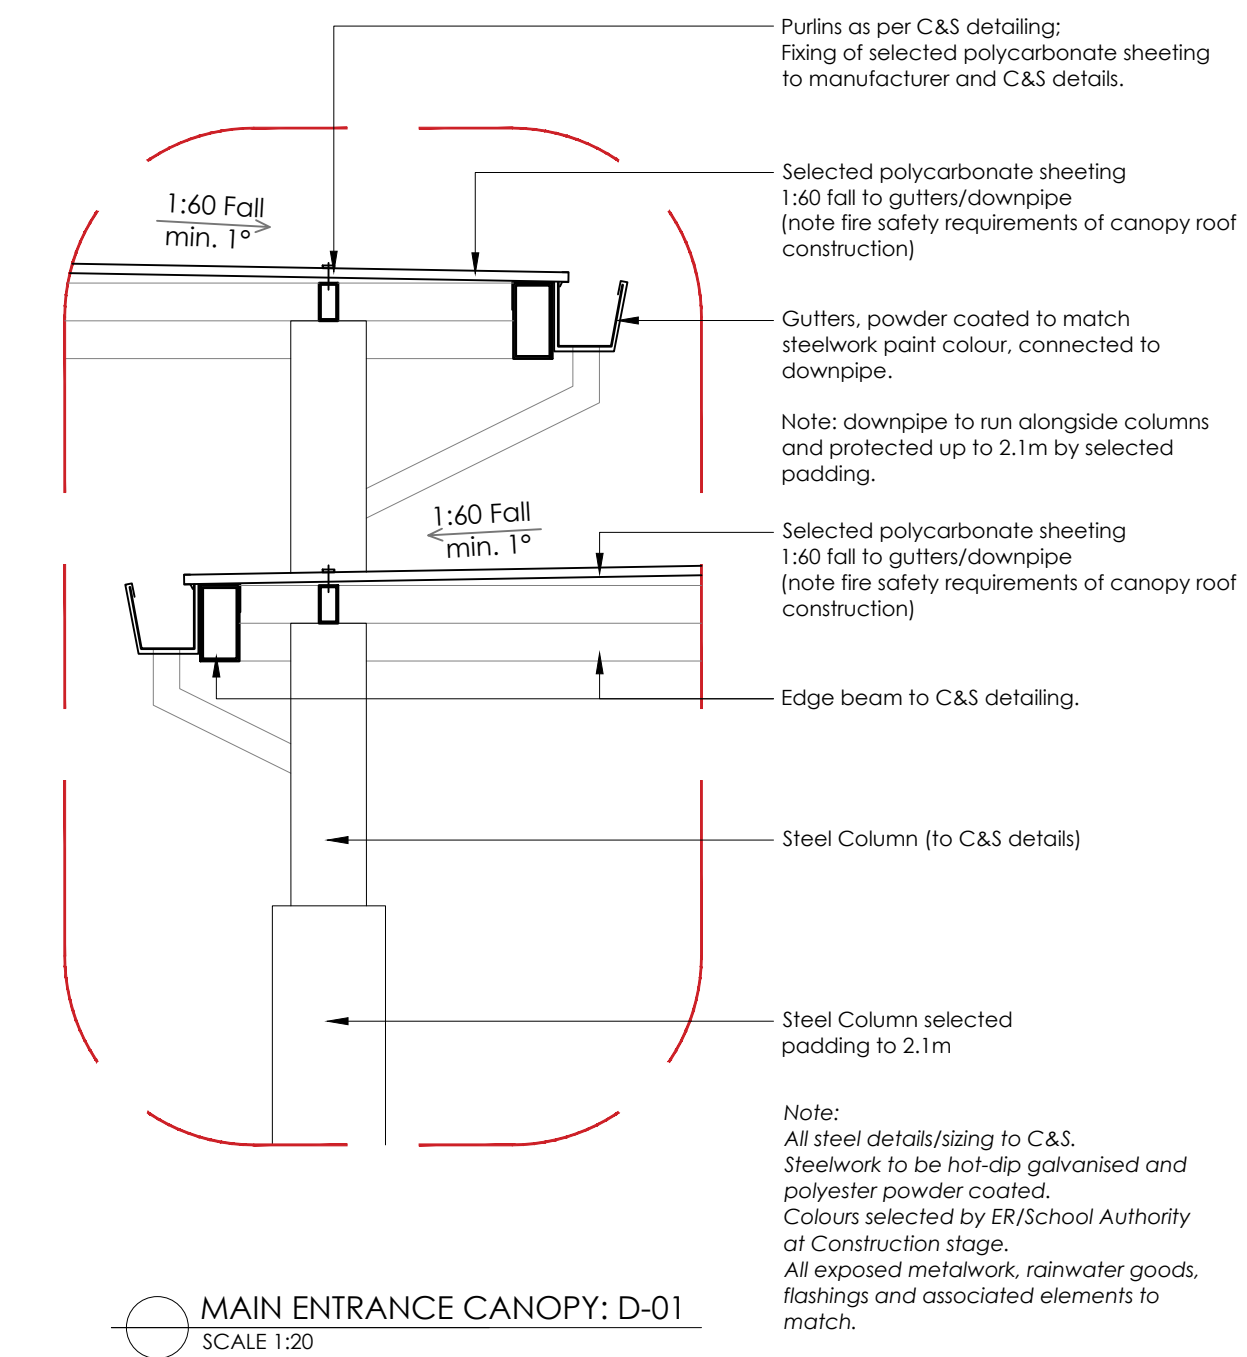

Indicative Canopy Examples/References

NOTES : <i>This drawing is copyright and may not be copied or altered without permission.</i> <i>Use only figured dimensions. Do not scale this drawing.</i> <i>The contractor is responsible for checking all dimensions on site prior to construction.</i> <i>The Architects are to be notified of any discrepancies prior to work commencing.</i> <i>Levels and contours, shown on drawings, are relative to local datum unless specified</i>	REVISION:	DATE:	DESCRIPTION:	INITIAL:	REVISION:	DATE:	DESCRIPTION:	INITIAL:

CLIENT:		QUEEN OF ANGELS PRIMARY SCHOOL	
PRODUCT:		Additional Accommodation	
ADDRESS:		Wedgwood,Sandyford, Dublin,16	
DRAWING:			
DETAILS 03			
CNO REF:		DWG. NO.:	
22518-TEN		As Shown	
PROJECT:	DATE:	REV:	
M.C.	11.06.2024		
		22518-TEN-408	

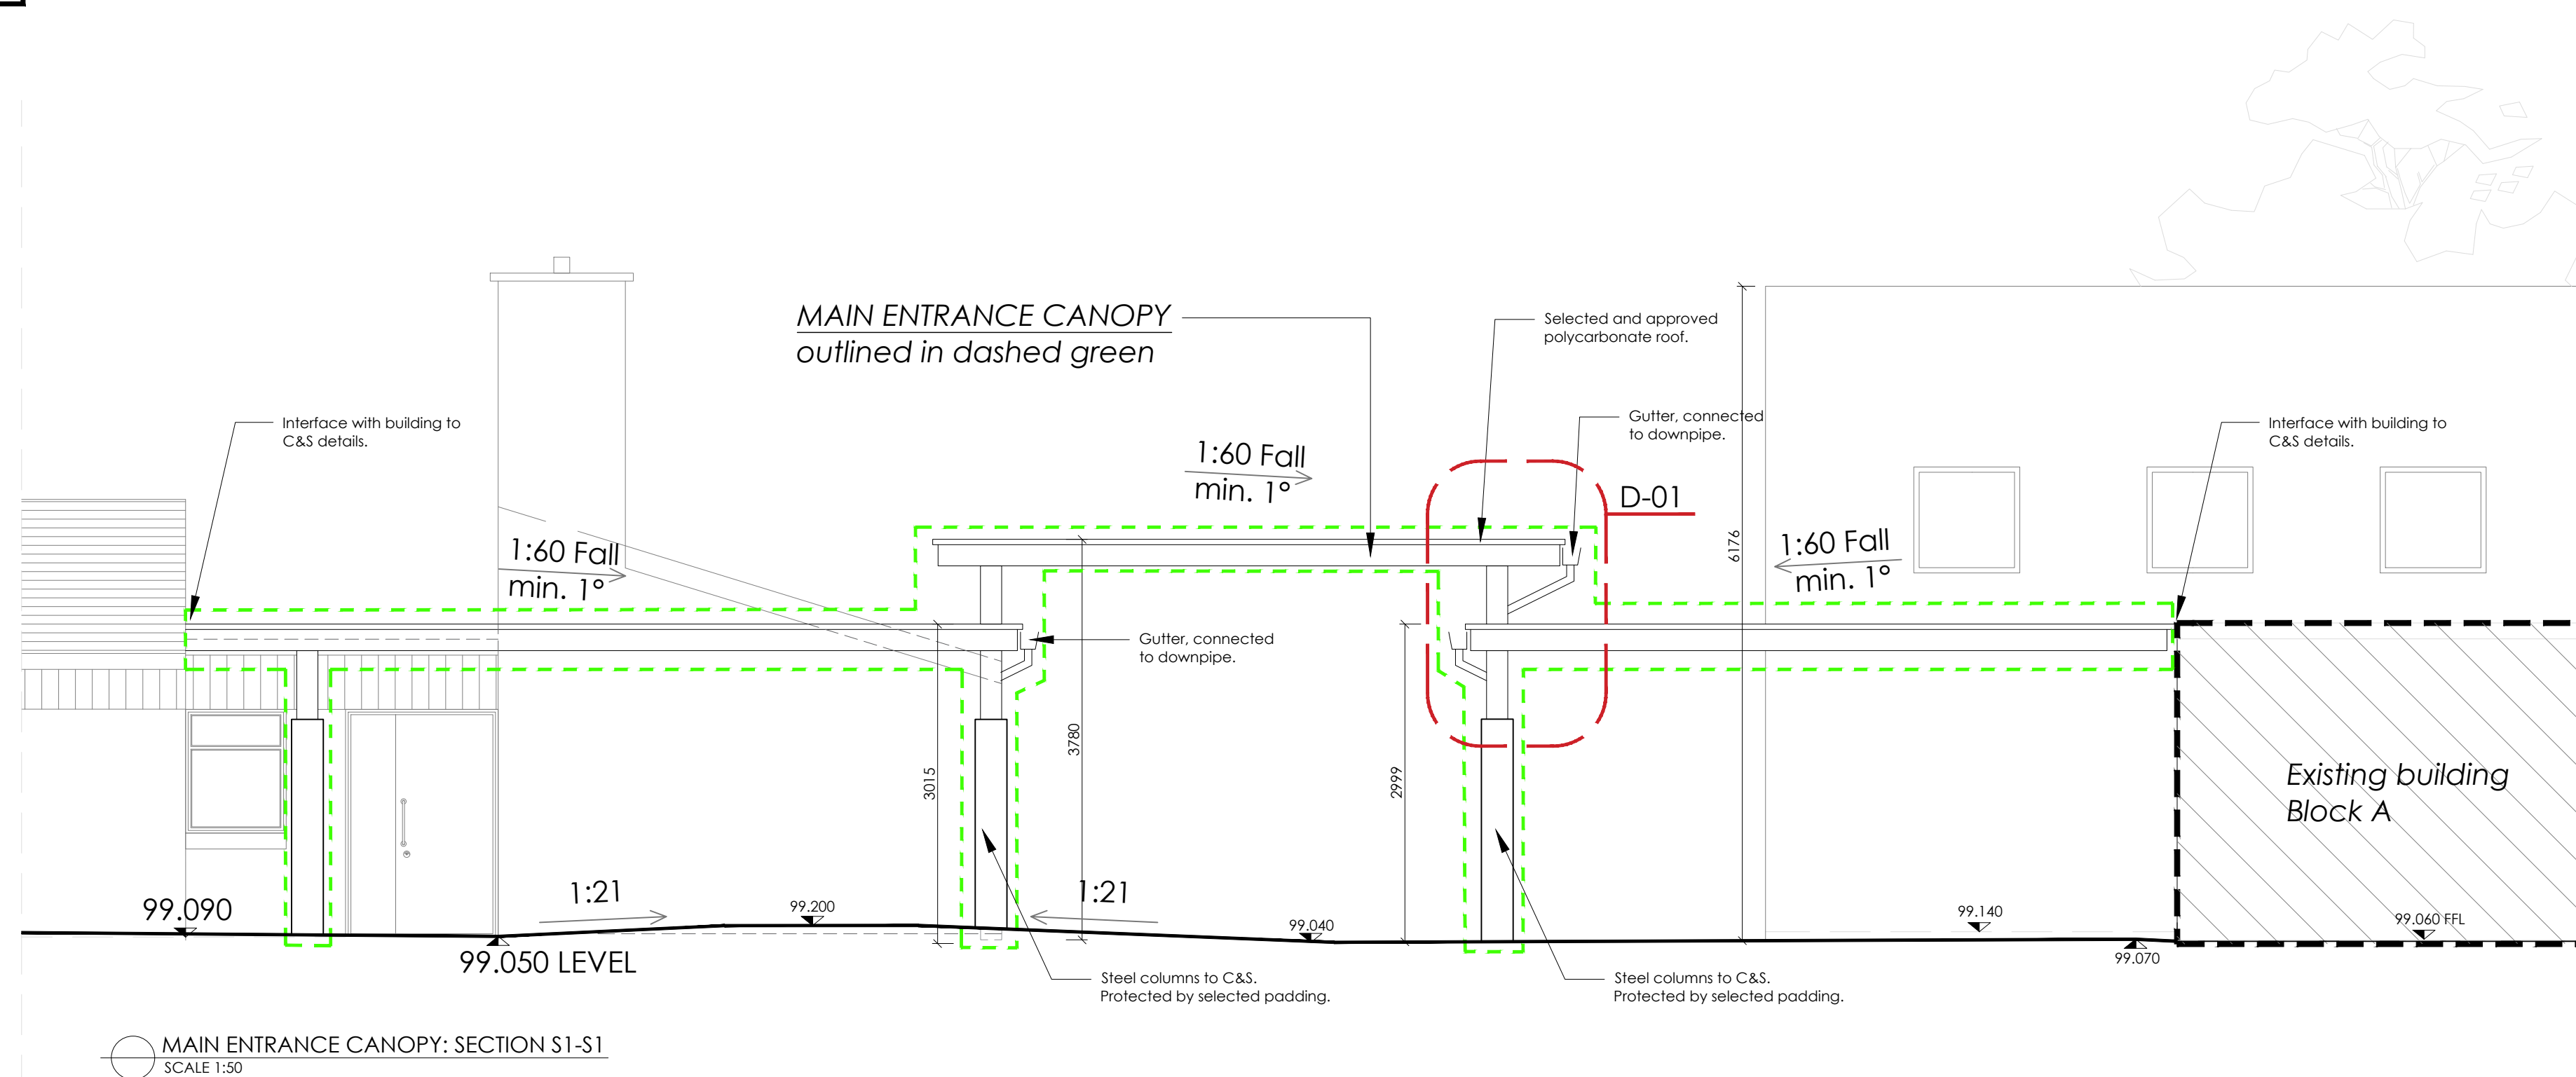