



LEGEND:

- NEW EXTENSION
- Walls to be removed
- Entire area to be removed (incl. foundation/slab/roof as required)
- Non-structural elements to be removed (e.g. doors/windows)
- Blocking up of existing openings for doors & windows (incl. removal of same)
- New walls to spec. within existing building

Refer to notes for description of required works to existing school.

Contractor to verify all dimensions, extents of demolition, and opening requirements on site, and confirm with the Architect/Design Team before proceeding. Any structural or unforeseen issues to be referred for review.

The Contractor shall make good all disturbed surfaces affected by the works. Finishes, paint, and materials are to match existing adjacent areas in appearance and quality.

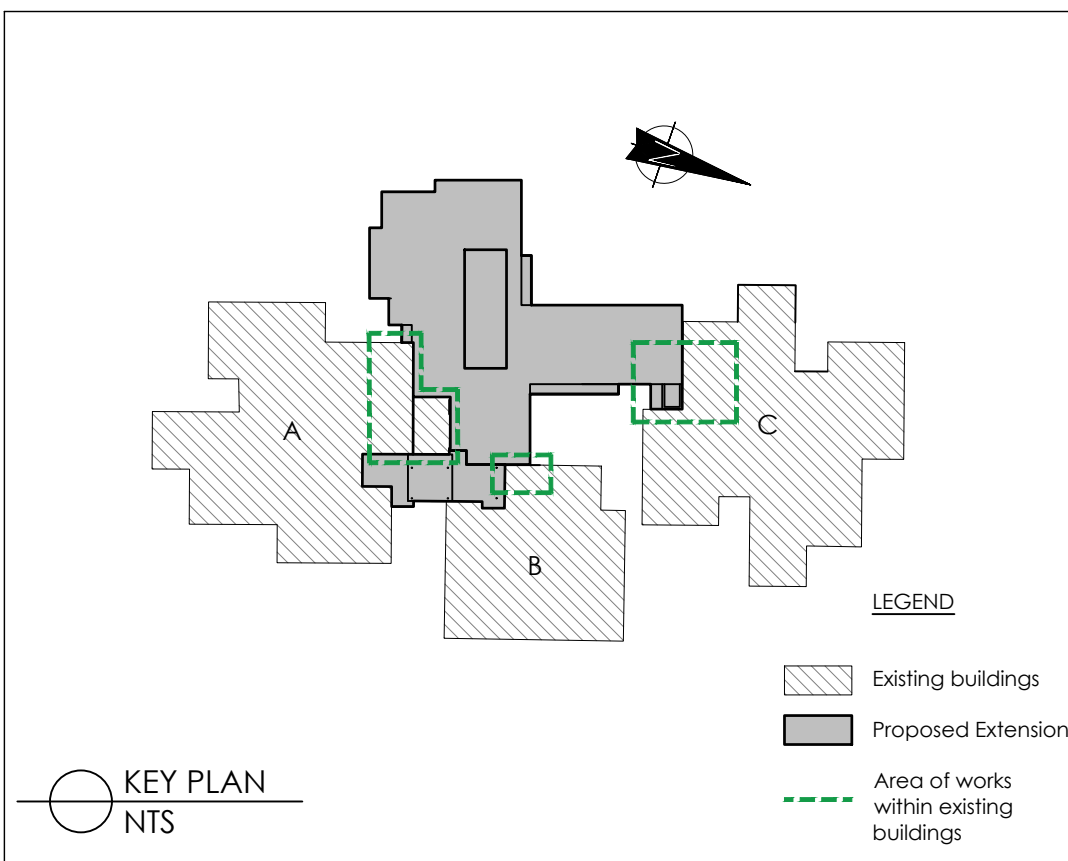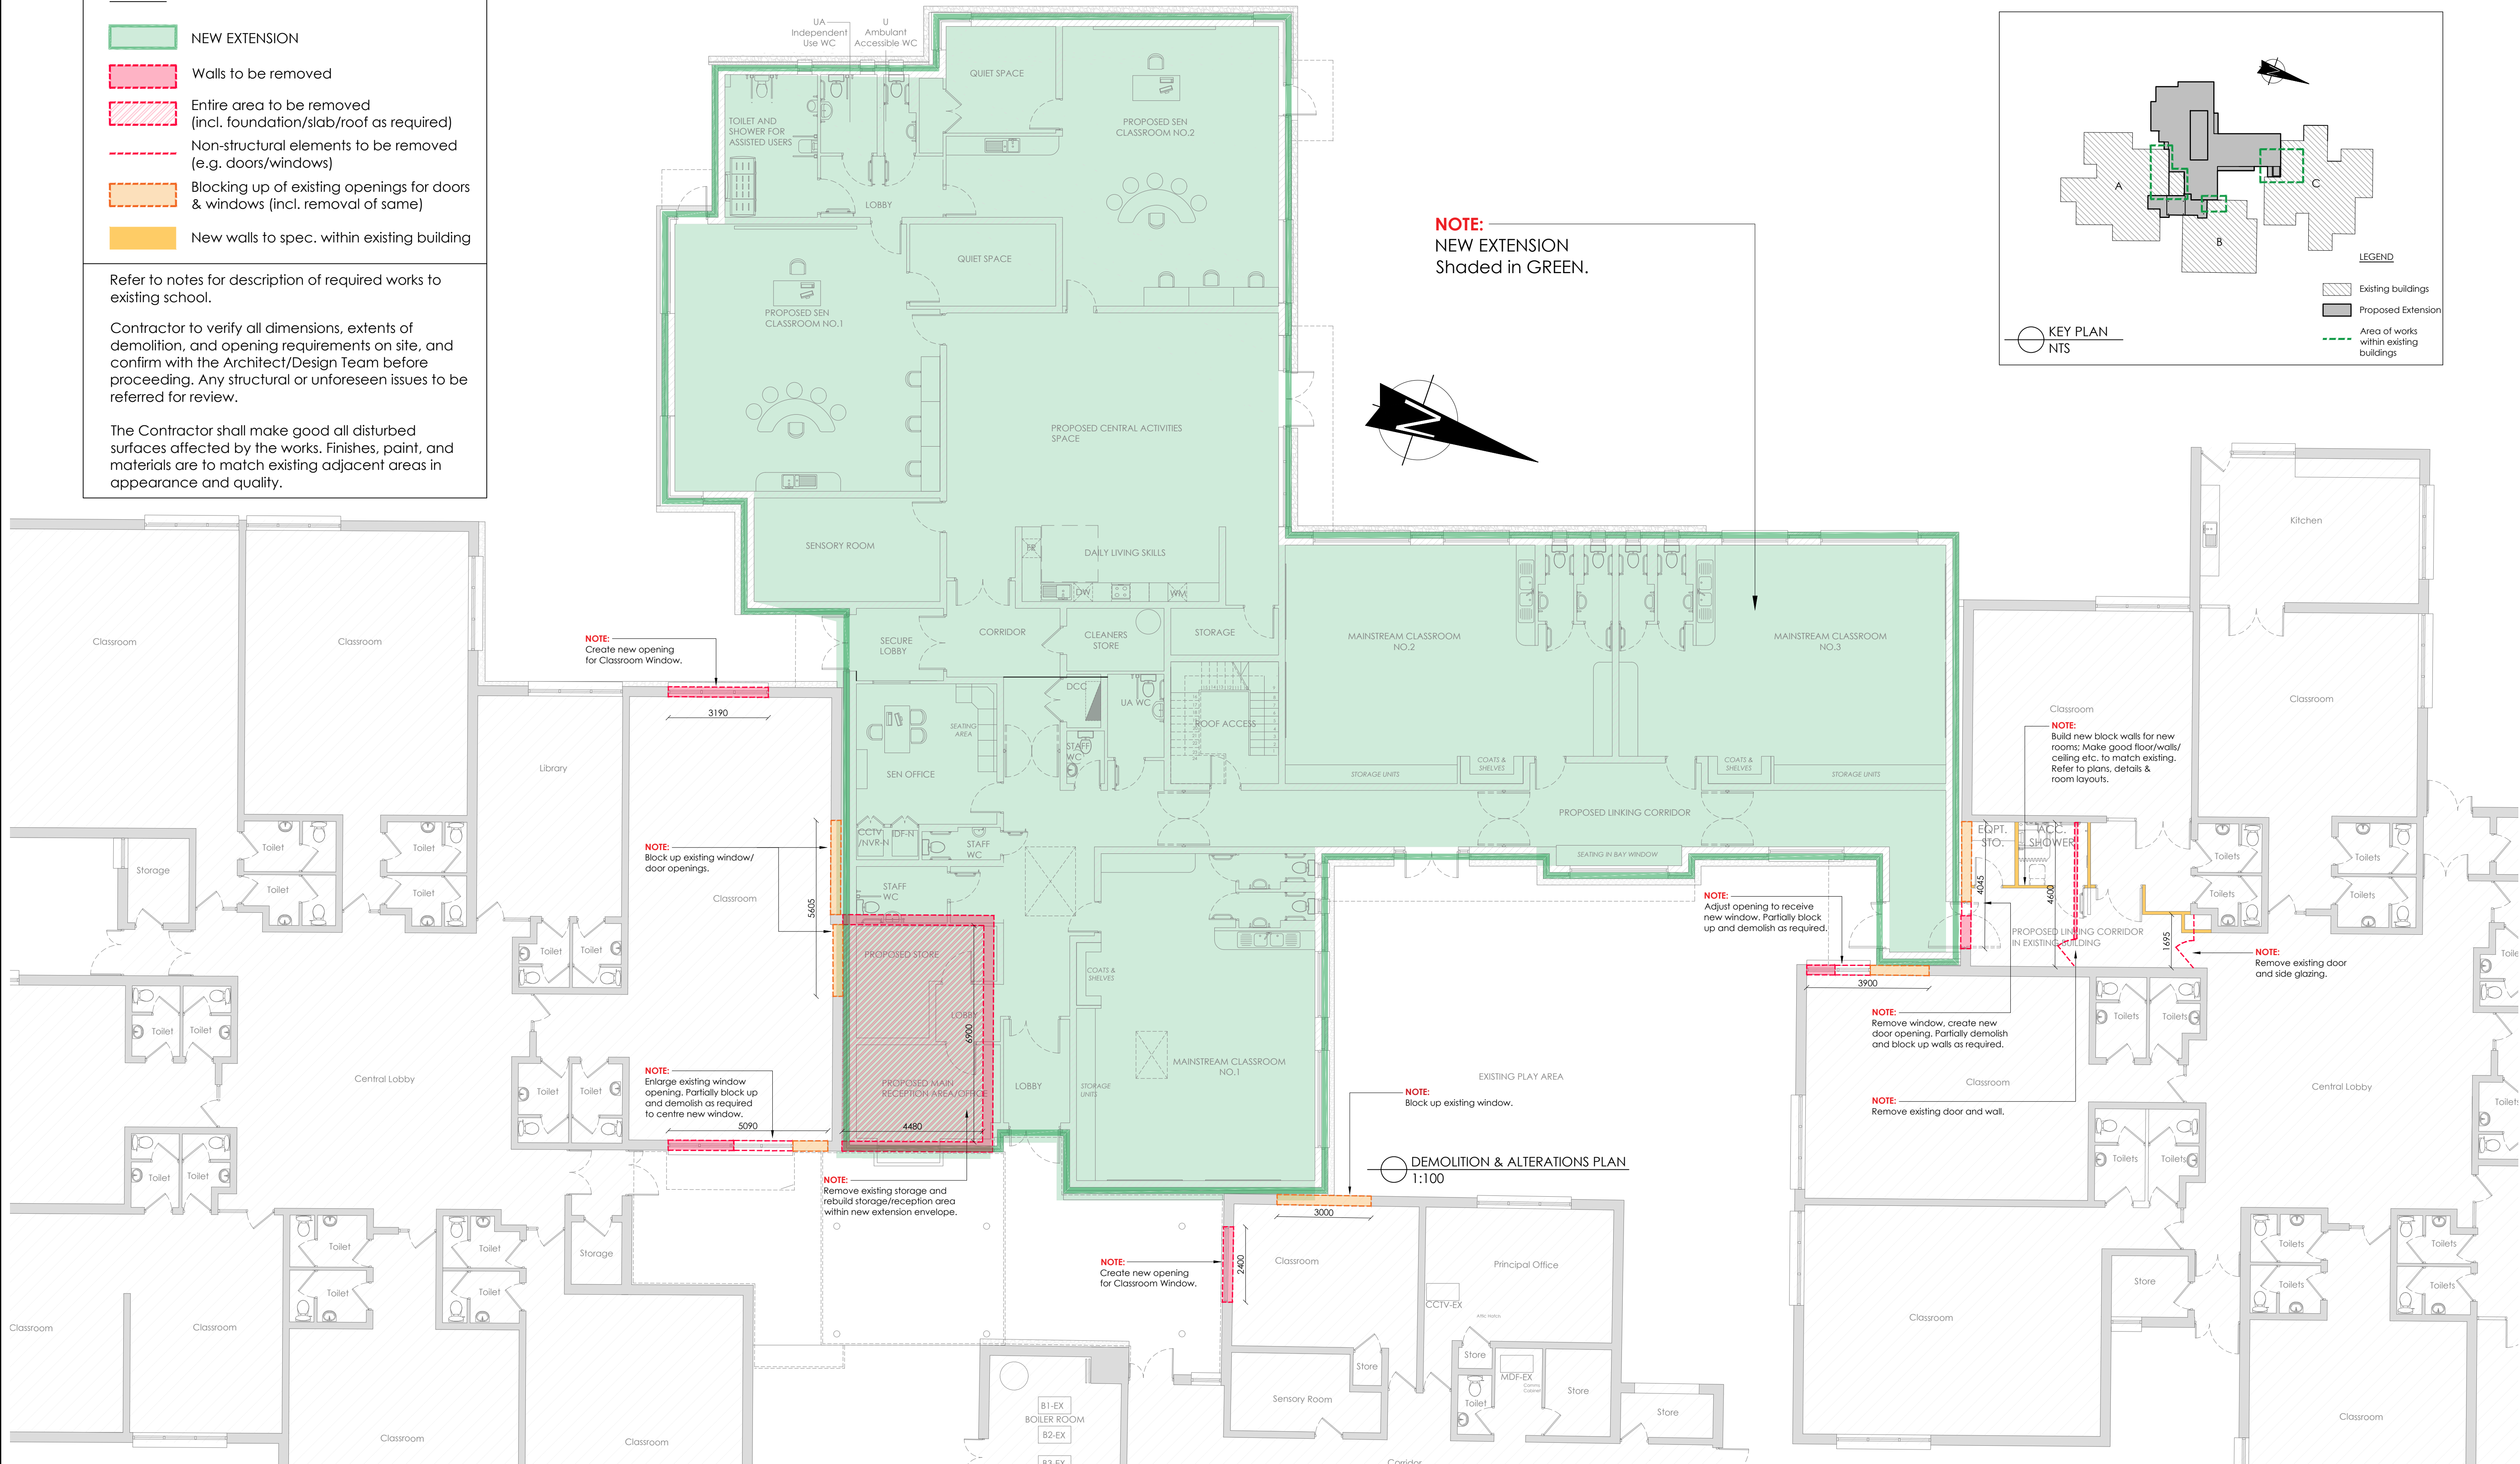

NOTES:

This drawing is copyright and may not be copied or altered without permission. Use only figured dimensions. Do not scale this drawing. The contractor is responsible for checking all dimensions on site prior to construction. The Architects are to be notified of any discrepancies prior to work commencing. Levels and contours, shown on drawings, are relative to local datum unless specified

REVISION	DATE	DESCRIPTION	INITIAL	REVISION	DATE	DESCRIPTION	INITIAL

CLIENT	QUEEN OF ANGELS PRIMARY SCHOOL
PROJECT	Additional Accommodation
ADDRESS	Wedgewood, Sandymount, Dublin, 16
DRAWING	DEMOLITION & ALTERATIONS PLAN
DATE	22518-TEN
SCALE	As Shown
DATE	06.10.2025
REV	22518-TEN-503

SWEENEY architects

043 234 2400
info@sweeneyarchitects.ie
www.sweeneyarchitects.ie

RIA 0008 03 P