


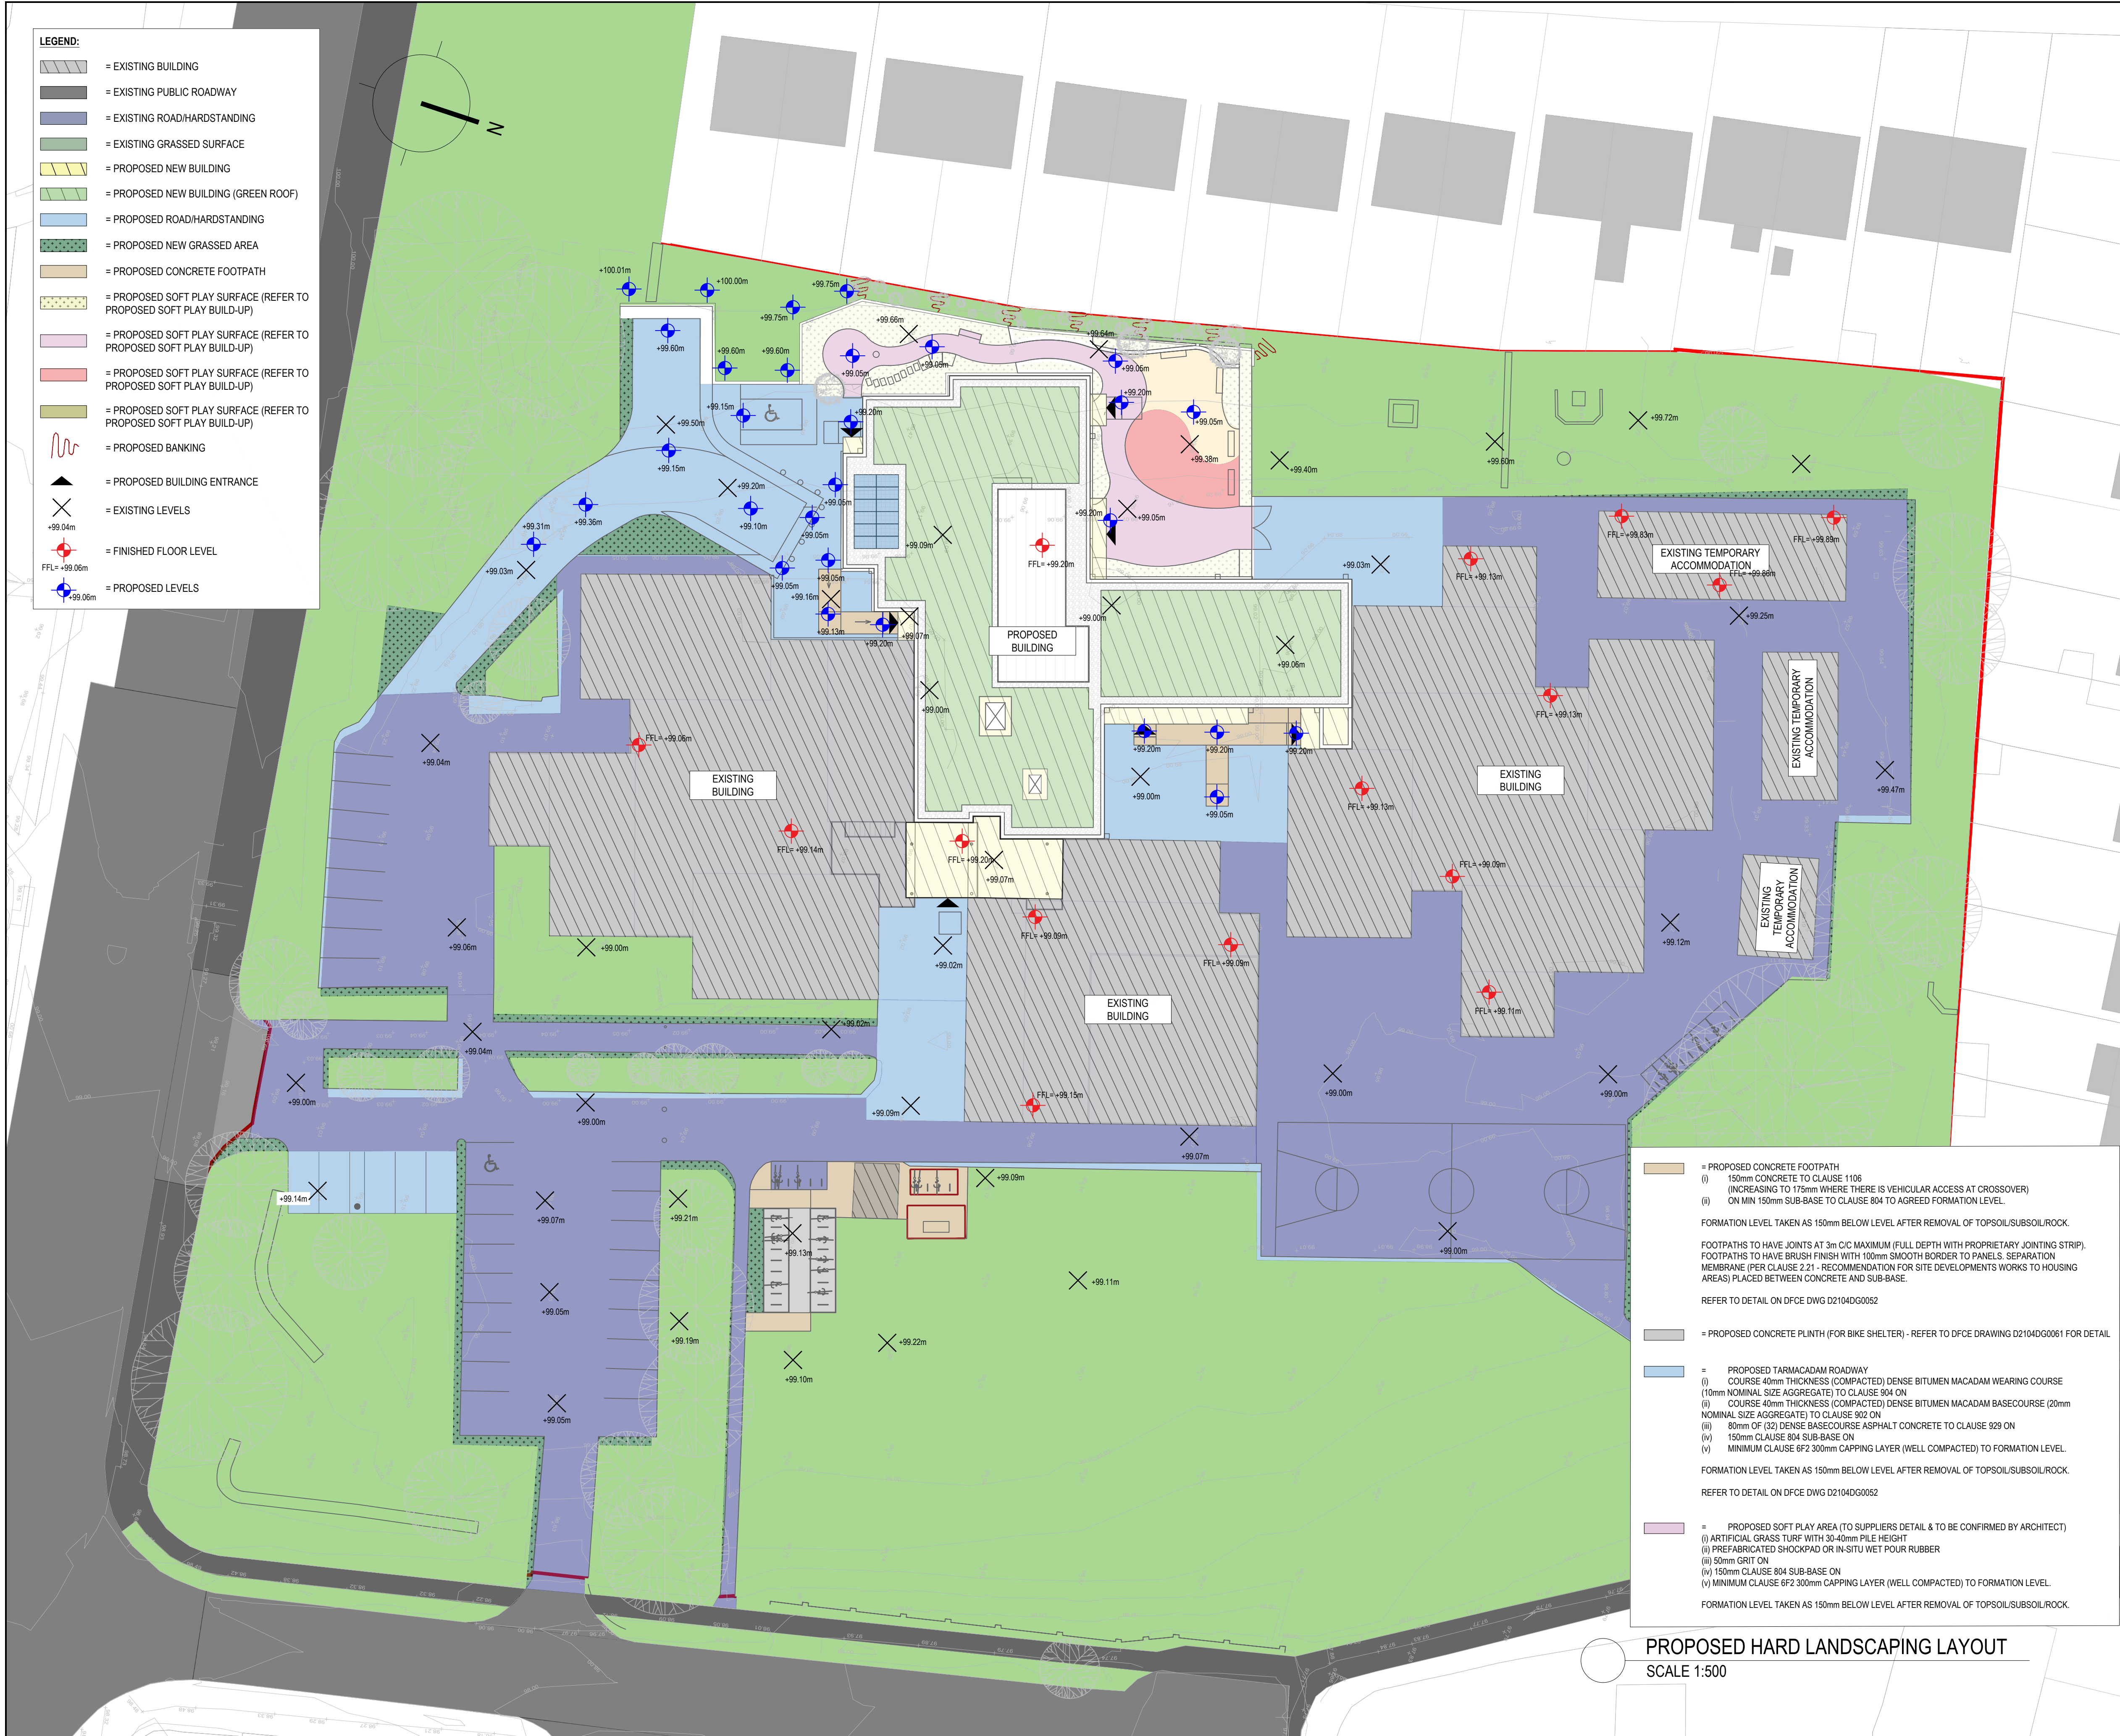

General Notes:

- THIS DRAWING IS THE PROPERTY OF D. FALLON CONSULTING ENGINEERS. IT IS A CONFIDENTIAL DOCUMENT AND MUST NOT BE COPIED, USED, OR ITS CONTENT DIVULGED WITHOUT PRIOR CONSENT.
- ALL WORKS TO COMPLY WITH THE BUILDING REGULATIONS AND THE BUILDING CONTROL ACT 2014, CURRENT IRISH STANDARDS AND CODES OF PRACTICE.
- DO NOT SCALE. ALL DIMENSIONS TO BE CHECKED ON SITE AND ANY DISCREPANCIES TO BE NOTIFIED TO ARCHITECT / ENGINEER.
- ALL CONTRACTORS, WHETHER MAIN OR SUB CONTRACTORS MUST VISIT THE SITE AND ARE RESPONSIBLE FOR TAKING AND CHECKING ANY AND ALL DIMENSIONS AND LEVELS THAT RELATE TO THE WORKS.
- WHERE THIS DRAWING CONTAINS DISCREPANCIES IN RELATION TO OTHER RELEVANT DOCUMENTS, SUCH DISCREPANCIES SHALL BE BROUGHT TO THE ATTENTION OF THE ARCHITECTS / ENGINEERS WHO SHALL ISSUE A WRITTEN INSTRUCTION AS TO WHICH INFORMATION IS TO BE FOLLOWED, AND UNTIL SUCH INSTRUCTIONS HAS BEEN ISSUED ANY WORK CARRIED OUT ON FOOT OF THE DISCREPANCIES SHALL BE UNAUTHORISED.
- PROPRIETARY ITEMS SHALL BE FIXED IN STRICT ACCORDANCE WITH MANUFACTURER'S INSTRUCTIONS.

B02	Tender	CB	AA	19/06/2026
B01	Pre Tender	CB	AA	08/01/2026
Rev.	Description:	By:	App:	Date:

Status: **TENDER**

**D.Fallon**
Consulting Engineers

Galway Office:
Office 25 Cabinte Court, Tuam Road,
Galway G67 1G4
(091) 380 792

Dublin Office:
Lil' Cops Business Centre,
51-52 Fitzwilliam St. West, Dublin 2,
(01) 528 4100
Email: info@dfalloneng.com
Web: www.dfalloneng.com

Client: Queen of Angels Primary School

Project: Additional Accommodation
Queen of Angels Primary School
Sandyford, Dublin 16

Drawing: Proposed Hard Landscaping Layout

Scale At A3: 1:500	Date: AUG 2026	Job No: D2104	Status Code: X
Drawing Number: D2104DG0053			Revision: B02