


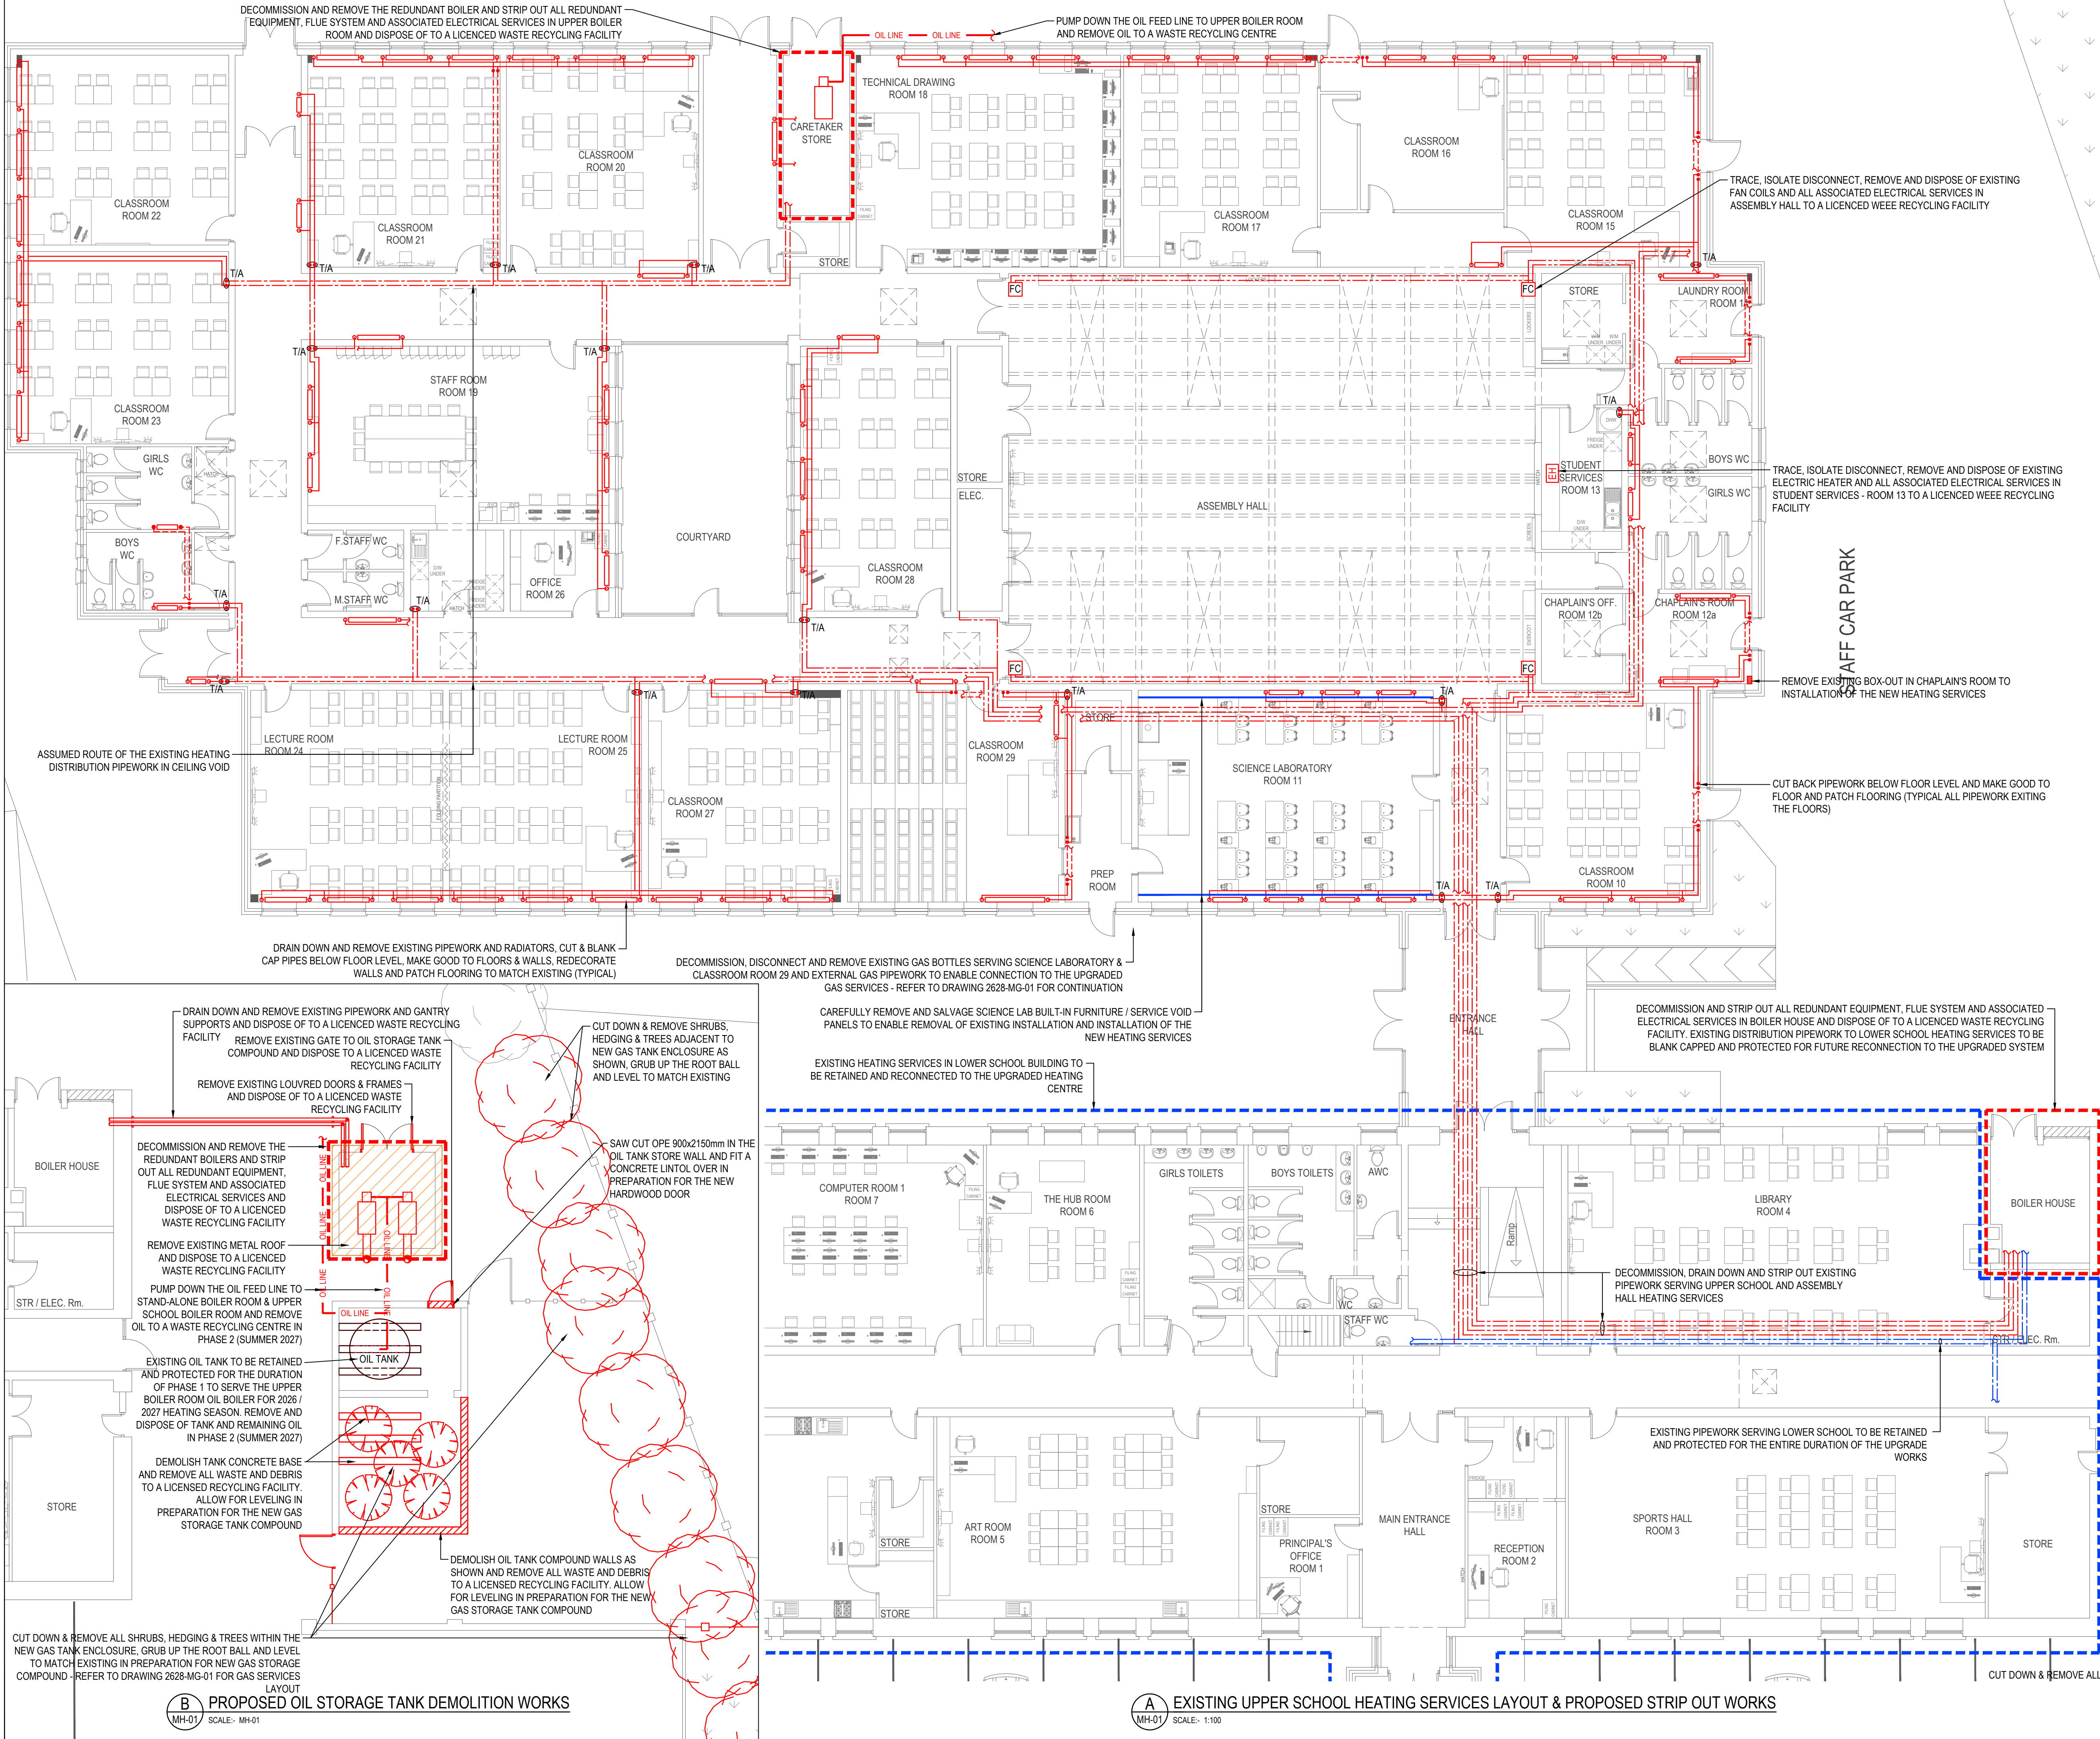

- © Fahey O'Riordan Consulting Engineering Ltd
This drawing and design is Copyright of Fahey O'Riordan Consulting Engineering Ltd and must not be reproduced without their written consent. The drawing remains the property of the consultants.
- NOTES:
- THIS DRAWING IS INDICATIVE ONLY AND SHALL BE READ IN CONJUNCTION WITH THE SPECIFICATION & ALL OTHER RELEVANT DRAWINGS.
 - THIS DRAWING MUST NOT BE SCALED. WORK TO FIGURED & SITE OBTAINED DIMENSIONS ONLY.
 - THE MECHANICAL CONTRACTOR IS RESPONSIBLE FOR COMPLETING ALL BUILDERS WORK AS SPECIFIED IN THE TENDER DOCUMENTS INCLUDING OPENING UP CEILINGS, CORING OPES, MAKING GOOD AND REINSTATEMENT AND REDECORATION.
 - CONTRACTOR SHALL HEAVY DUTY LAY RAM BOARD IN ALL ROOMS TO PROTECT FLOORING FROM DAMAGE / STAINING FROM WATER LEAKS DURING STRIP OUT DEMOLITION WORKS AND NEW INSTALLATION WORKS.
- ANNOTATIONS & LEGEND OF SYMBOLS
- INDICATES PIPEWORK RUN UNDER FLOOR
 - INDICATES PIPEWORK RUN AT LOW LEVEL
 - INDICATES PIPEWORK RUN IN ATTIC / CEILING VOID
 - INDICATES RISE/DROP IN PIPEWORK
 - "D.T.L.L." INDICATES "DROP TO LOW LEVEL"
 - "F/A" INDICATES "FROM ABOVE"
 - "T/A" INDICATES "TO ABOVE"
 - "F/B" INDICATES "FROM BELOW"
 - "A.P." ANCHOR POINT
 - EXISTING RADIATOR TO BE REMOVED
 - EXISTING ELECTRIC HEATER TO BE REMOVED

TO	TENDER ISSUE			LL	JF	JF	10/09/26
REV	DESCRIPTION			BY	CHK	APP	DATE

CLIENT:

LIMERICK AND CLARE EDUCATION AND TRAINING BOARD
CAPITAL PROCUREMENT SECTION
STATION ROAD, ENNIS, CO CLARE

CAMPUS:

ST. JOSEPH'S COMMUNITY COLLEGE
CARRIGAHOLT ROAD, KILKEE, Co. CLARE V15 EK83



Fahey O'Riordan
Consulting Engineers

SHANACLOGH,
CAPPAAWHITE,
Co. TIPPERARY.

TEL: +353 (0) 62 75929
EMAIL: info@force.ie
WEB: www.force.ie

Project:

HEATING SERVICES UPGRADE & GAS CONVERSION
EMERGENCY WORKS PROJECT 2026

Drawing Title:

EXISTING HEATING SERVICES LAYOUT AND
PROPOSED STRIP OUT & DEMOLITIONS WORKS

Scale 1:100 @ A1	Drawn LL	Checked JF	Approved JF	Date 10/09/2026
Project No. 2628	Type M	Drawing No. 2628-MH-01		Revision T0

APPROVAL ☐ INFORMATION ☐ TENDER ☒ CONTRACT ☐ CONSTRUCTION ☐