


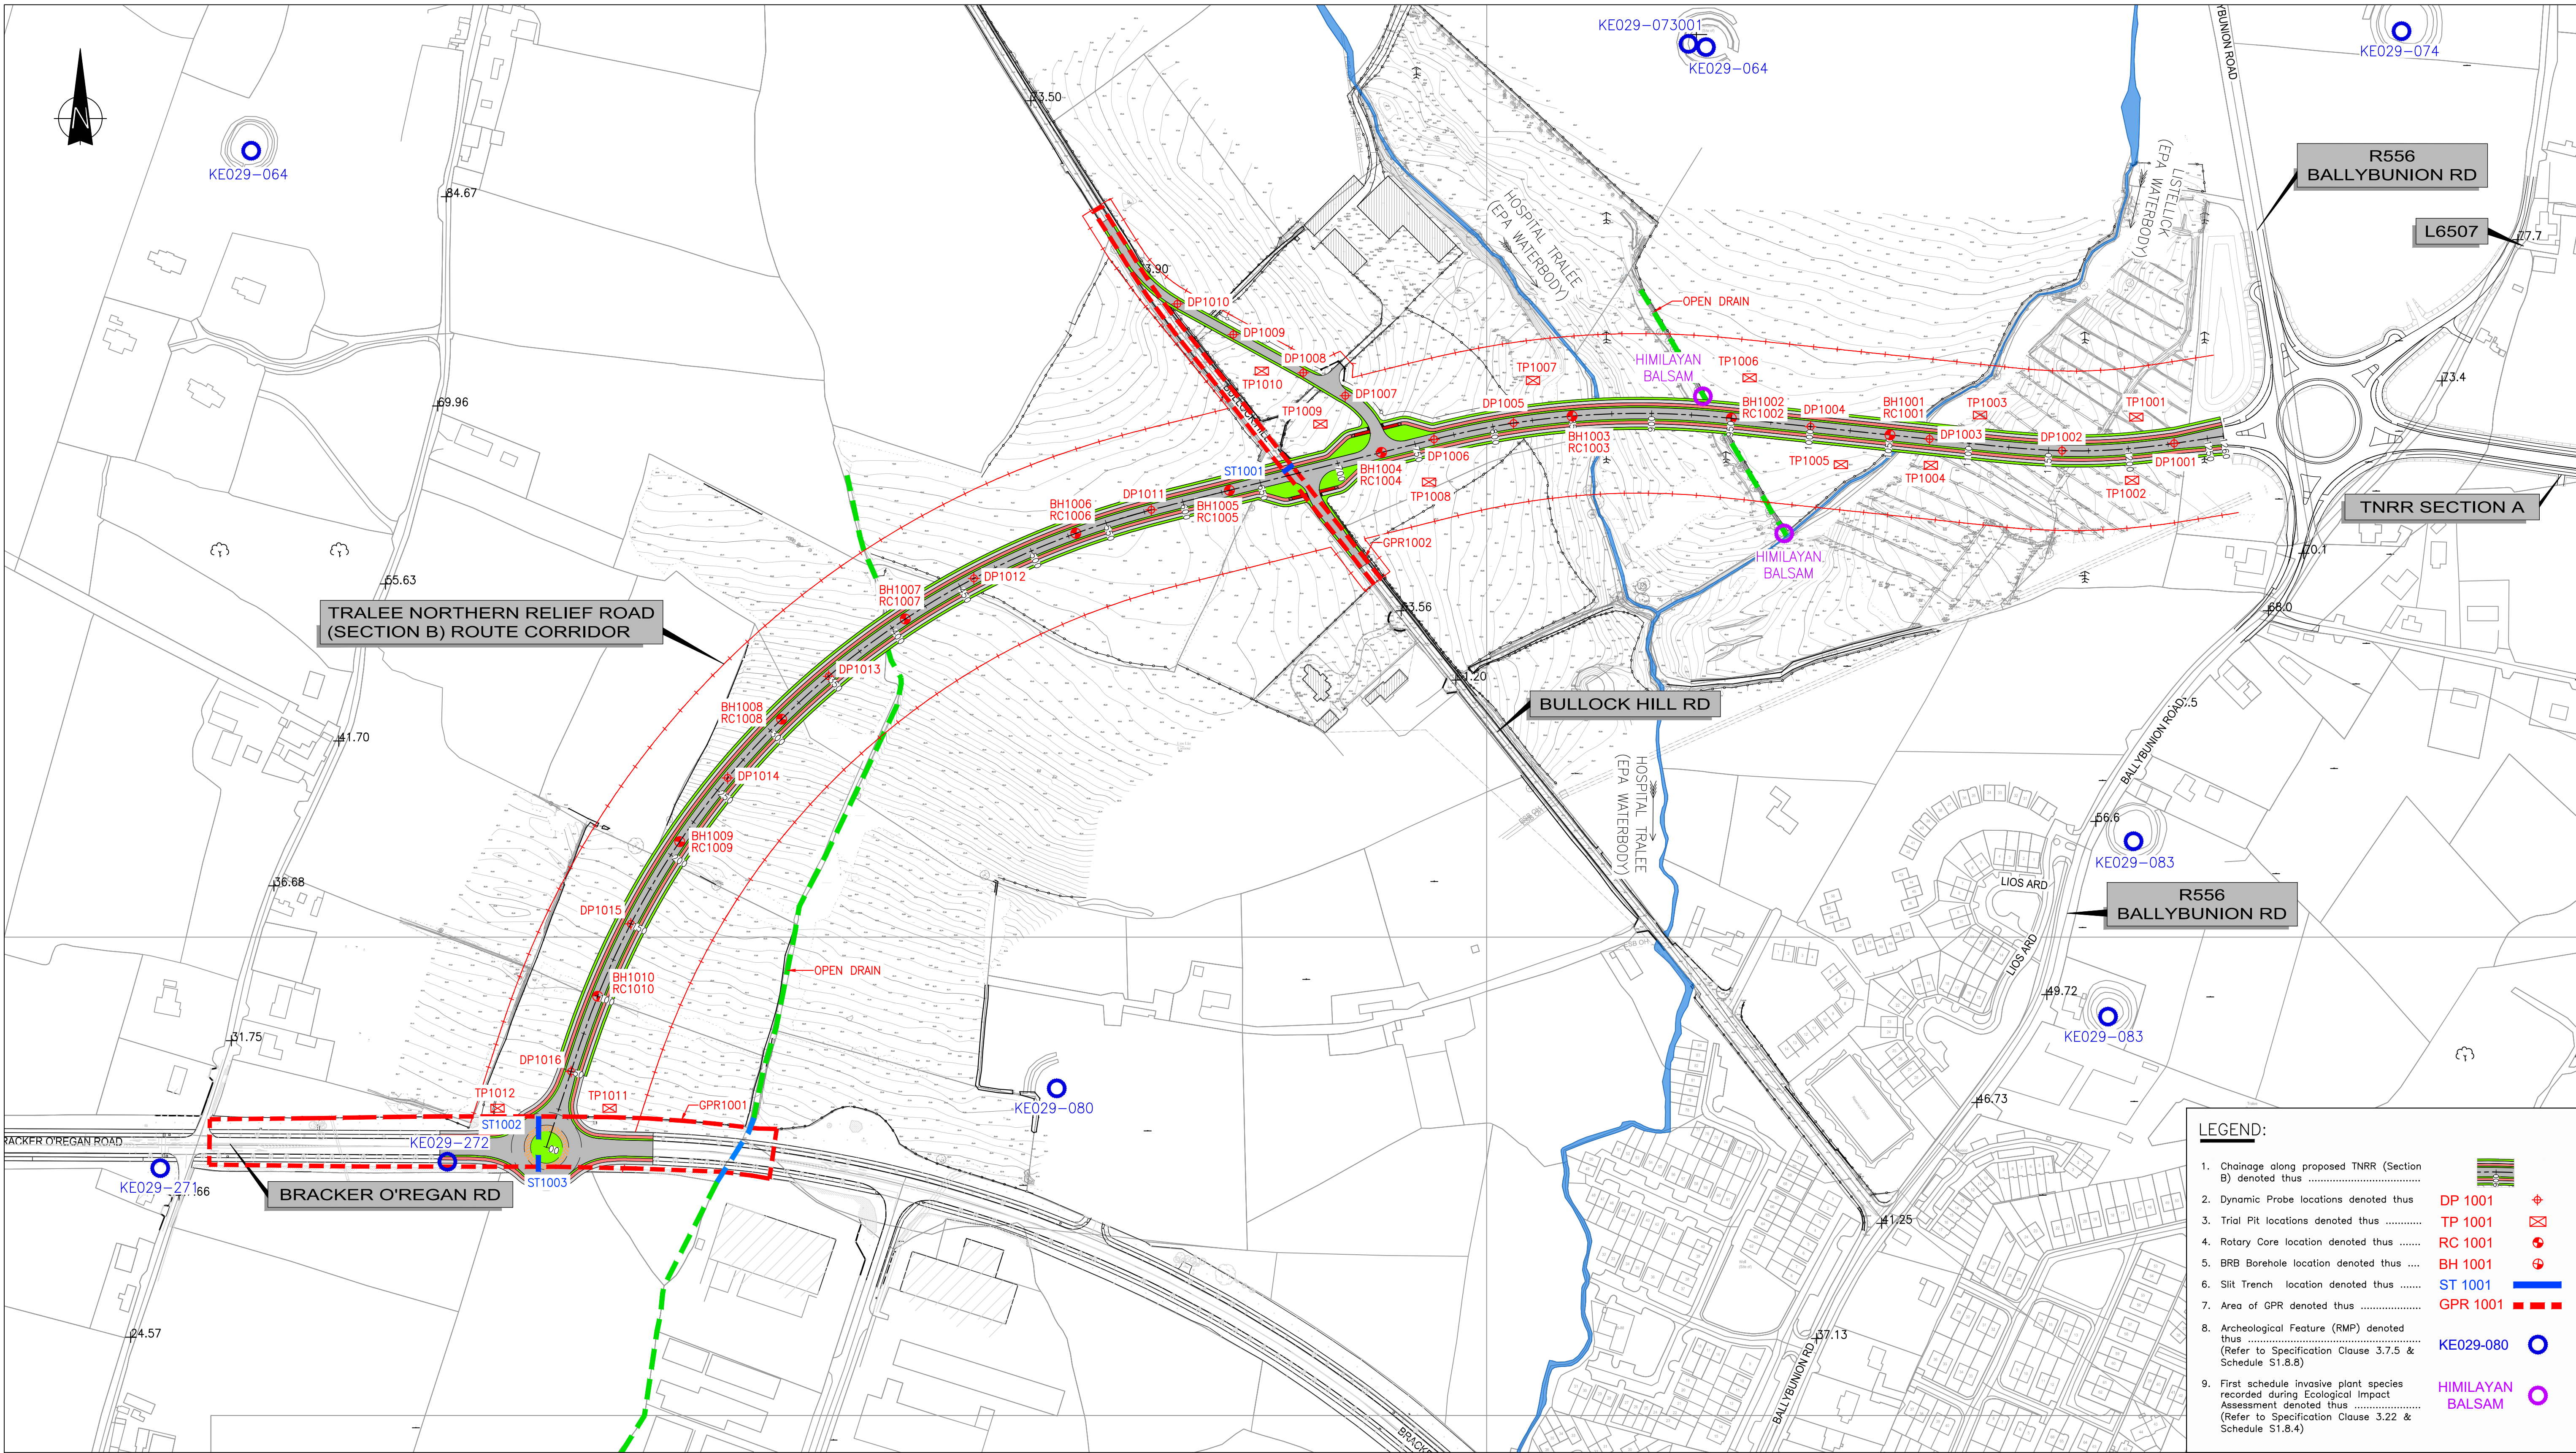

LEGEND:

- 1. Chainage along proposed TNRR (Section B) denoted thus
- 2. Dynamic Probe locations denoted thus **DP 1001**
- 3. Trial Pit locations denoted thus **TP 1001**
- 4. Rotary Core location denoted thus **RC 1001**
- 5. BRB Borehole location denoted thus **BH 1001**
- 6. Slit Trench location denoted thus **ST 1001**
- 7. Area of GPR denoted thus **GPR 1001**
- 8. Archeological Feature (RMP) denoted thus **KE029-080**
- 9. First schedule invasive plant species recorded during Ecological Impact Assessment denoted thus (Refer to Specification Clause 3.22 & Schedule S1.8.4) **HIMALAYAN BALSAM**

NOTES:

1. THE SCOPE OF WORKS FOR THE TRALEE NORTHERN RELIEF ROAD (SECTION B) GROUND INVESTIGATION CONTRACT IS AS DESCRIBED IN THE FOLLOWING TENDER/CONTRACT DOCUMENTATION:
SPECIFICATION – SPECIFICATION AND RELATED DOCUMENTS FOR GROUND INVESTIGATION IN IRELAND* (ENGINEERS IRELAND, SECOND EDITION 2016), AS EXTENDED BY THE FOLLOWING APPENDICES, SCHEDULES AND ANNEX:
–APPENDIX I: GROUNDWATER STANDPIPES/PIEZOMETERS
–APPENDIX II: GROUND GAS MONITORING STANDPIPES (NOT USED)
–SCHEDULE 1: INFORMATION AND SITE-SPECIFIC REQUIREMENTS
–SCHEDULE 2: EXPLORATORY HOLES
–SCHEDULE 3: INVESTIGATION SUPERVISORS FACILITIES
–SCHEDULE 4: SPECIFICATION AMENDMENTS
–SCHEDULE 5: SPECIFICATION ADDITIONS
–ANNEX I: BILL OF QUANTITIES FOR GROUND INVESTIGATION
–DRAWINGS: MRG DRAWING NO. 124042–GI–001
2. WHERE THERE IS A CONFLICT BETWEEN THE INFORMATION GIVEN IN THE SCHEDULES AND SPECIFICATION OR STANDARDS REFERENCED IN THE SPECIFICATION, THE REQUIREMENTS OF THE SCHEDULES SHALL TAKE PRECEDENCE.
3. THIS DRAWING SHALL BE READ IN CONJUNCTION WITH THE ABOVE LISTED TENDER/CONTRACT DOCUMENTATION.
4. ALL LEVELS ARE IN METRES AND RELATE TO ORNANCE DATUM MALIN HEAD.

© Tailte Éireann - Surveying, 2026
MRG Consulting Engineers Ltd. are authorised by the CEO, Tailte Éireann (acting on behalf of the Government of Ireland) to reproduce Tailte Éireann - Surveying maps and data.
Tailte Éireann Copyright Licence No. CYAL50532682

MRG
consulting engineers
No.4 Day Place, Tralee, County Kerry
T: (066) 7123130 Fax: (066) 7123364 E-Mail: info@mrgr.ie
also: Kilcullen House, Dublin Pike, Kilcully, Cork.
MRG Consulting Engineers Limited Civil Structural Architectural Environmental

Issue	Date	Revisions	Drawn	Checked	Approved
0	04.09.26	TENDER ISSUE	SL	KH	CS

Project
TRALEE NORTHERN RELIEF ROAD (SECTION B)

Drawing
GROUND INVESTIGATIONS CONTRACT
VOLUME A – WORKS REQUIREMENTS
GROUND INVESTIGATION LOCATION PLAN

Drawn	Project No.	Drawing No.
S LIWANI	124042	124042–GI–001

Date 04.09.26
Scale 1:2000 @ A1