


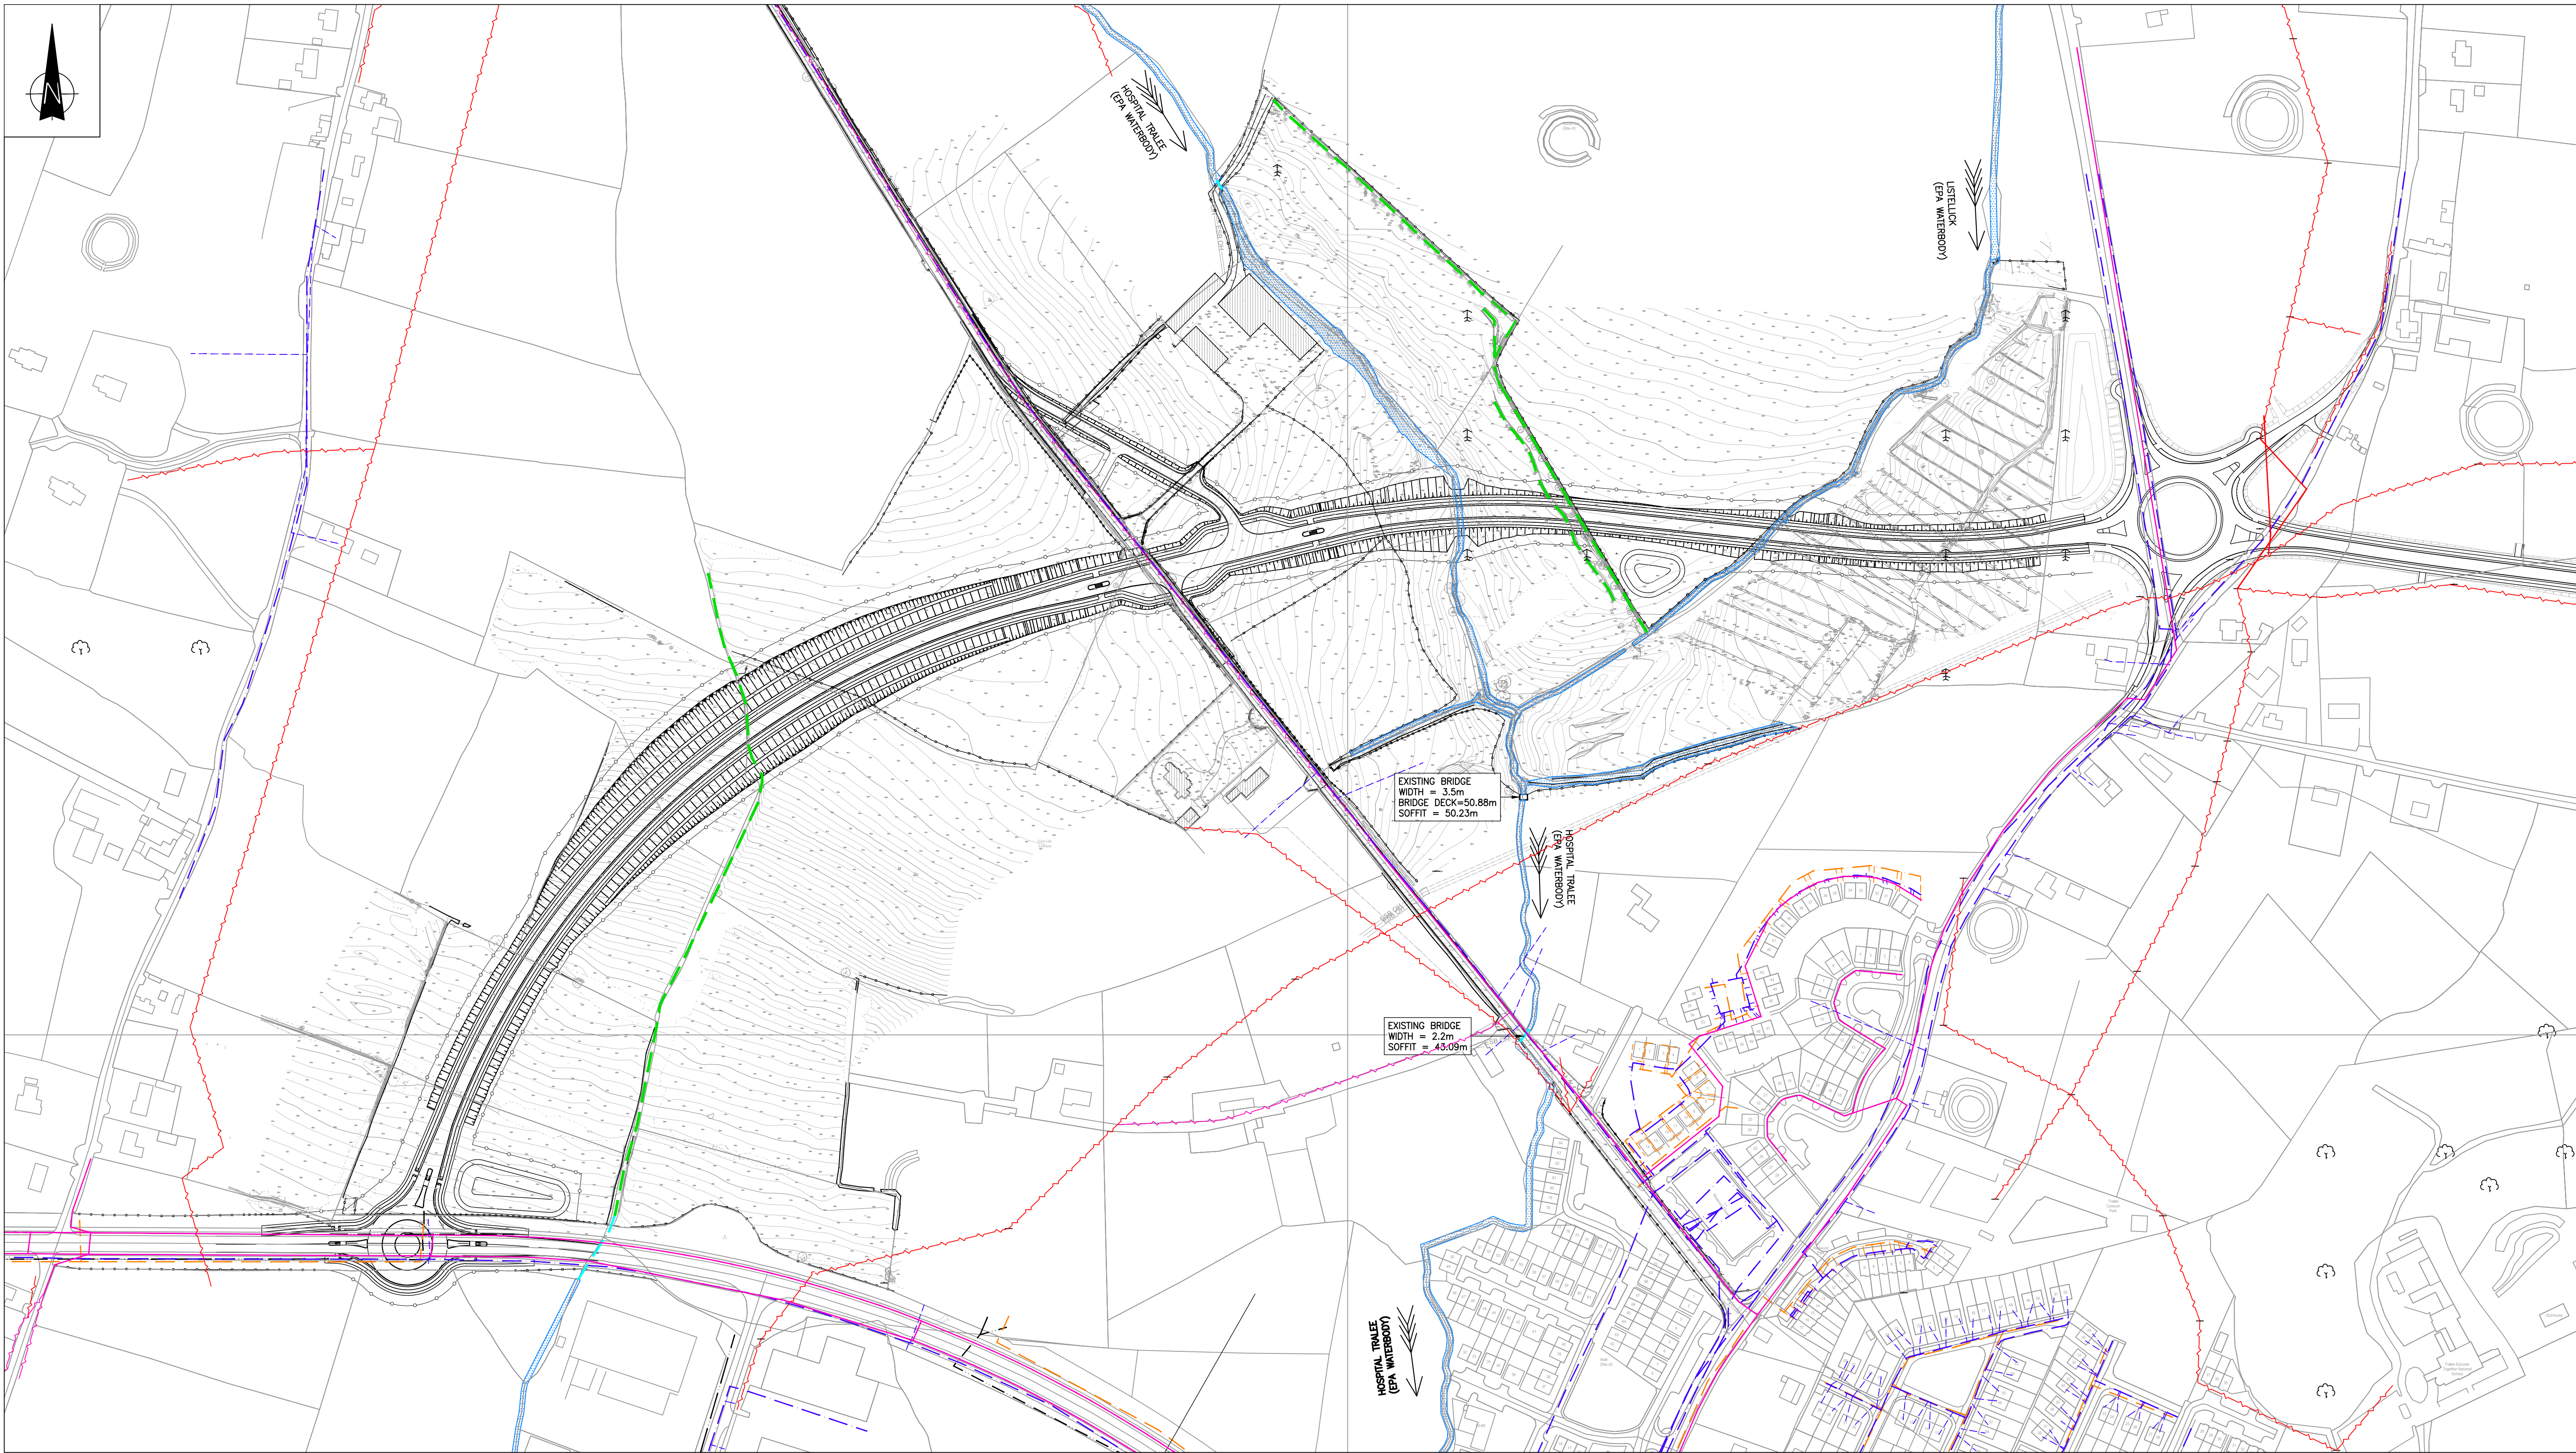

NOTES:

1. ALL LEVELS ARE IN METRES AND RELATED TO ORDNANCE MALIN HEAD.
2. ALL SETTING OUT CO-ORDINATES ARE IN ITM COORDINATE SYSTEM.
3. ALL DIMENSIONS ARE IN MILLIMETRES UNLESS NOTED OTHERWISE.

LEGEND:

EXISTING FOUL DRAINAGE PIPE, DENOTED THUS....	EXISTING ESB OVERHEAD LINE, DENOTED THUS....
EXISTING WATERMAINS, DENOTED THUS....	EXISTING TELECOM DUCTS, DENOTED THUS....
EXISTING SURFACE WATER DRAINAGE PIPE, DENOTED THUS....	EXISTING TELECOM OVERHEAD LINE, DENOTED THUS....
EXISTING CULVERT/DIVERSION, DENOTED THUS....	
EXISTING OPEN DRAIN, DENOTED THUS....	
EXISTING RIVER/STREAM, DENOTED THUS....	
EXISTING ESB UNDERGROUND CABLE, DENOTED THUS....	



An Roinn Iompair
Department of Transport



Tionscatal Éireann
Project Ireland
2040



KERRY COUNTY COUNCIL
KERRY NATIONAL ROADS OFFICE
THE ISLAND CENTRE,
CASTLEBLAND,
CO. KERRY
Mr. Frank Byrne,
Director of Services,
Roads and Transportation

Issue	Date	Revisions	Drawn	Checked	Approved
0	04.09.26	GI TENDER ISSUE - FOR INFORMATION	SL	KH	CS



MRG
consulting engineers

No.4 Day Place, Tralee, County Kerry

T : (066) 7123130 Fax : (066) 7123364 E-Mail : info@mr.ie
also: Kilcullen House, Dublin Pike, Kilcully, Cork.

MRG Consulting Engineers Limited

Civil Structural Architectural Environmental

Project TRALEE NORTHERN RELIEF ROAD (SECTION B)		
Drawing GROUND INVESTIGATIONS CONTRACT INFORMATION PACK EXISTING SERVICES LAYOUT PLAN		
Drawn S LIWANI	Project No. 124042	Drawing No. 124042-GI-002
Date 04.09.2026		
Scale AS SHOWN @ A1		