



CH: 00.00 TO 270.00
SCALE: H 1:1000,V 1:200. DATUM: 31.000

CH: 270.00 TO 380.00
SCALE: H 1:1000,V 1:200. DATUM: 44.000

CH: 380.00 TO 590.00
SCALE: H 1:1000,V 1:200. DATUM: 50.000

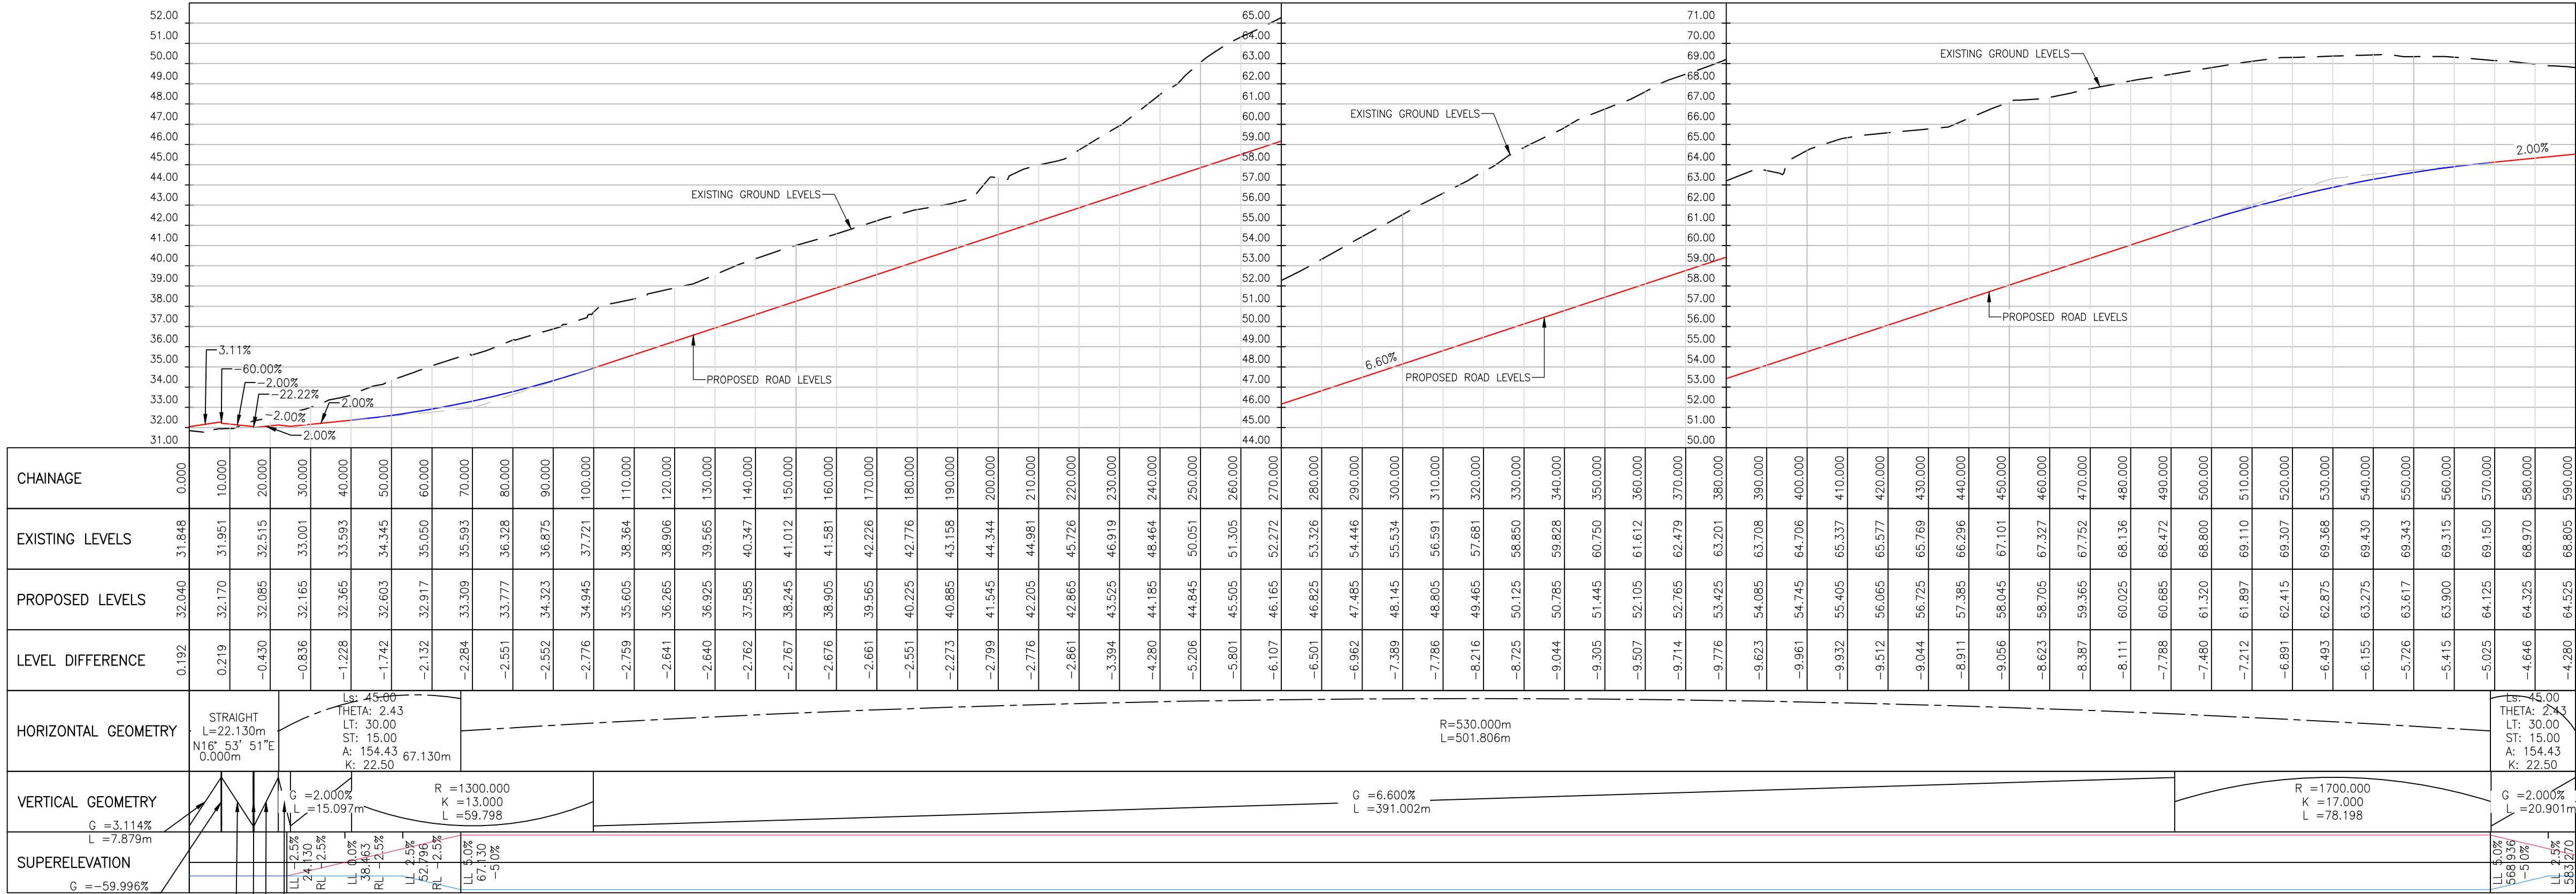

CH: 590.00 TO 1259.976
SCALE: H 1:1000,V 1:200. DATUM: 54.000

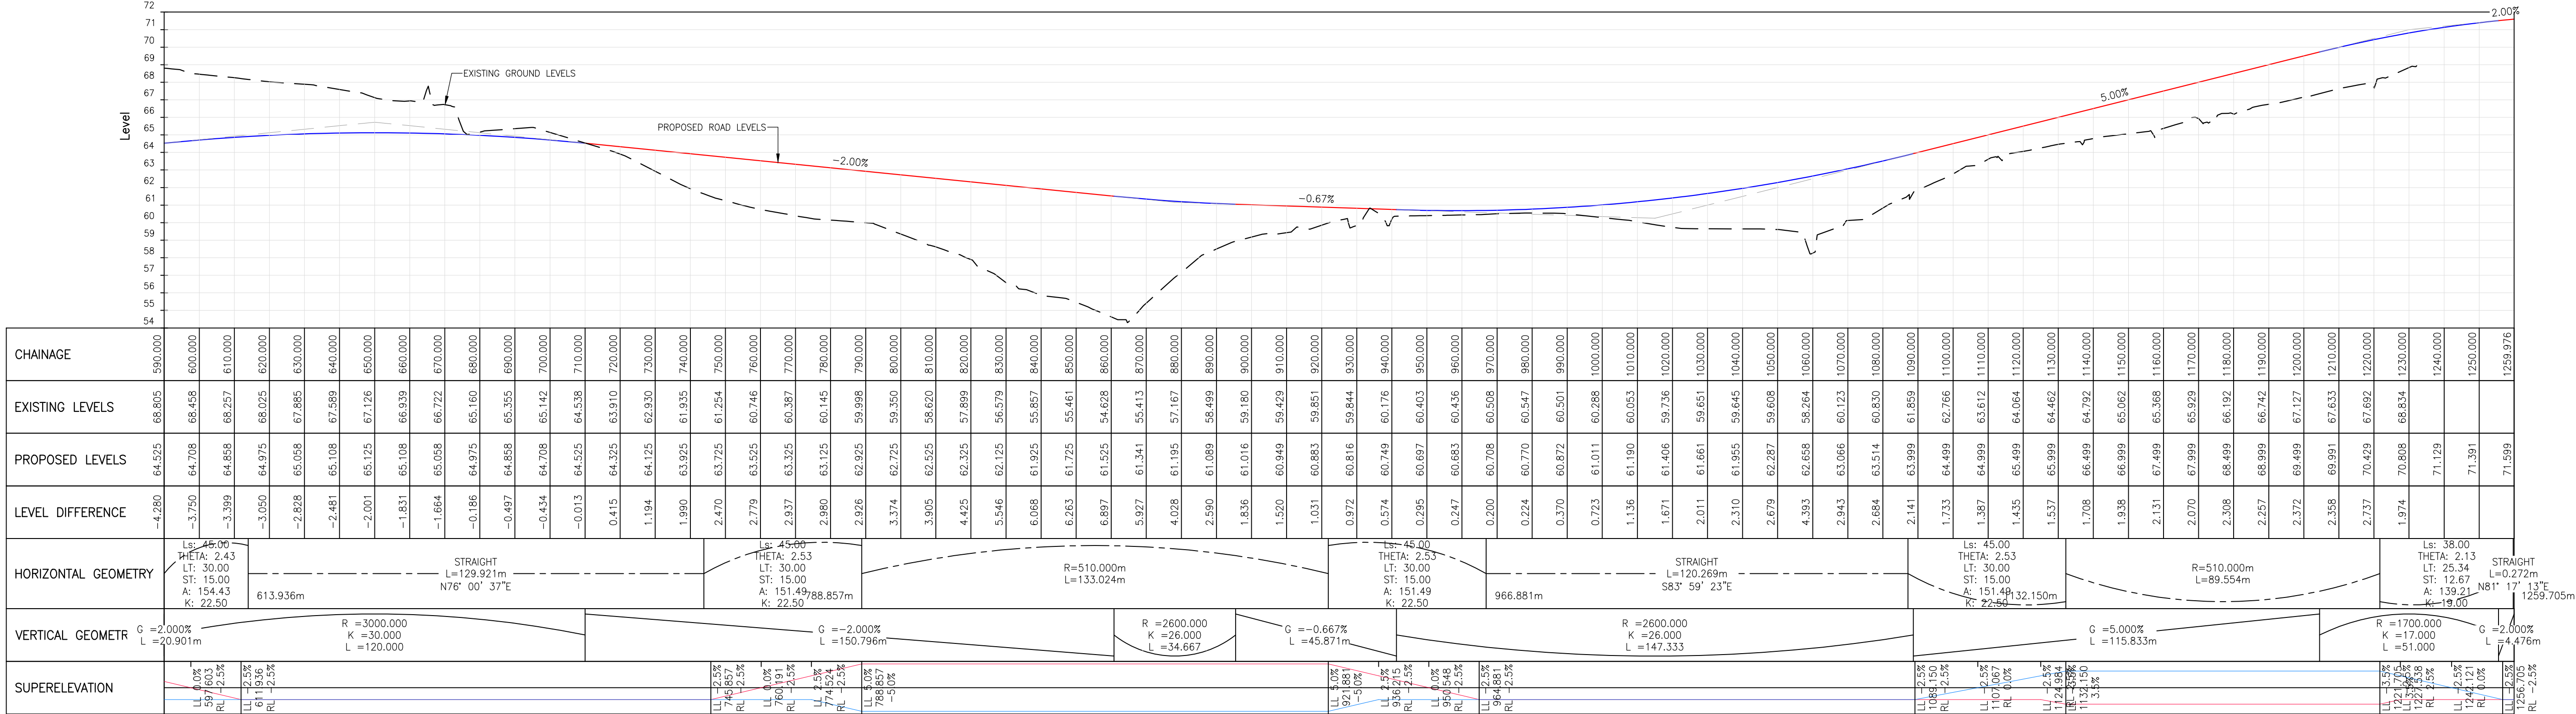

NOTES:

- ALL DIMENSIONS ARE IN MILLIMETRES – FIGURED DIMENSIONS TO BE TAKEN IN PREFERENCE TO SCALED DIMENSIONS.
- ALL LEVELS ARE IN METRES AND RELATE TO ORDNANCE DATUM MALIN HEAD.



KERRY COUNTY COUNCIL
KERRY NATIONAL ROADS OFFICE
THE RING CENTRE
CASTLEBLAND
CO. KERRY
Mr. Charles O'Sullivan
Director of Services,
Roads, Transportation & Marine



Project

TRALEE NORTHERN RELIEF ROAD
(SECTION B)

Drawing

GROUND INVESTIGATIONS CONTRACT
MAINLINE – INFORMATION PACK
LONGITUDINAL SECTION

Drawn

S LIWANI

Date

04.09.'26

Scale

1:2000 @ A1

Project No.

124042

Drawing No.

124042-GI-101



No.4 Day Place, Tralee, County Kerry
T: (066) 7123120 Fax: (066) 7123124 E-Mail: info@mrgr.ie
also: Kilcullen House, Dublin Pike, Kilcully, Cork.

MRG Consulting Engineers Limited

Civil Structural Architectural Environmental

Issue	Date	Revisions	Drawn	Checked	Approved
0	04.09.26	GI TENDER ISSUE – FOR INFORMATION	SL	TH	CS