
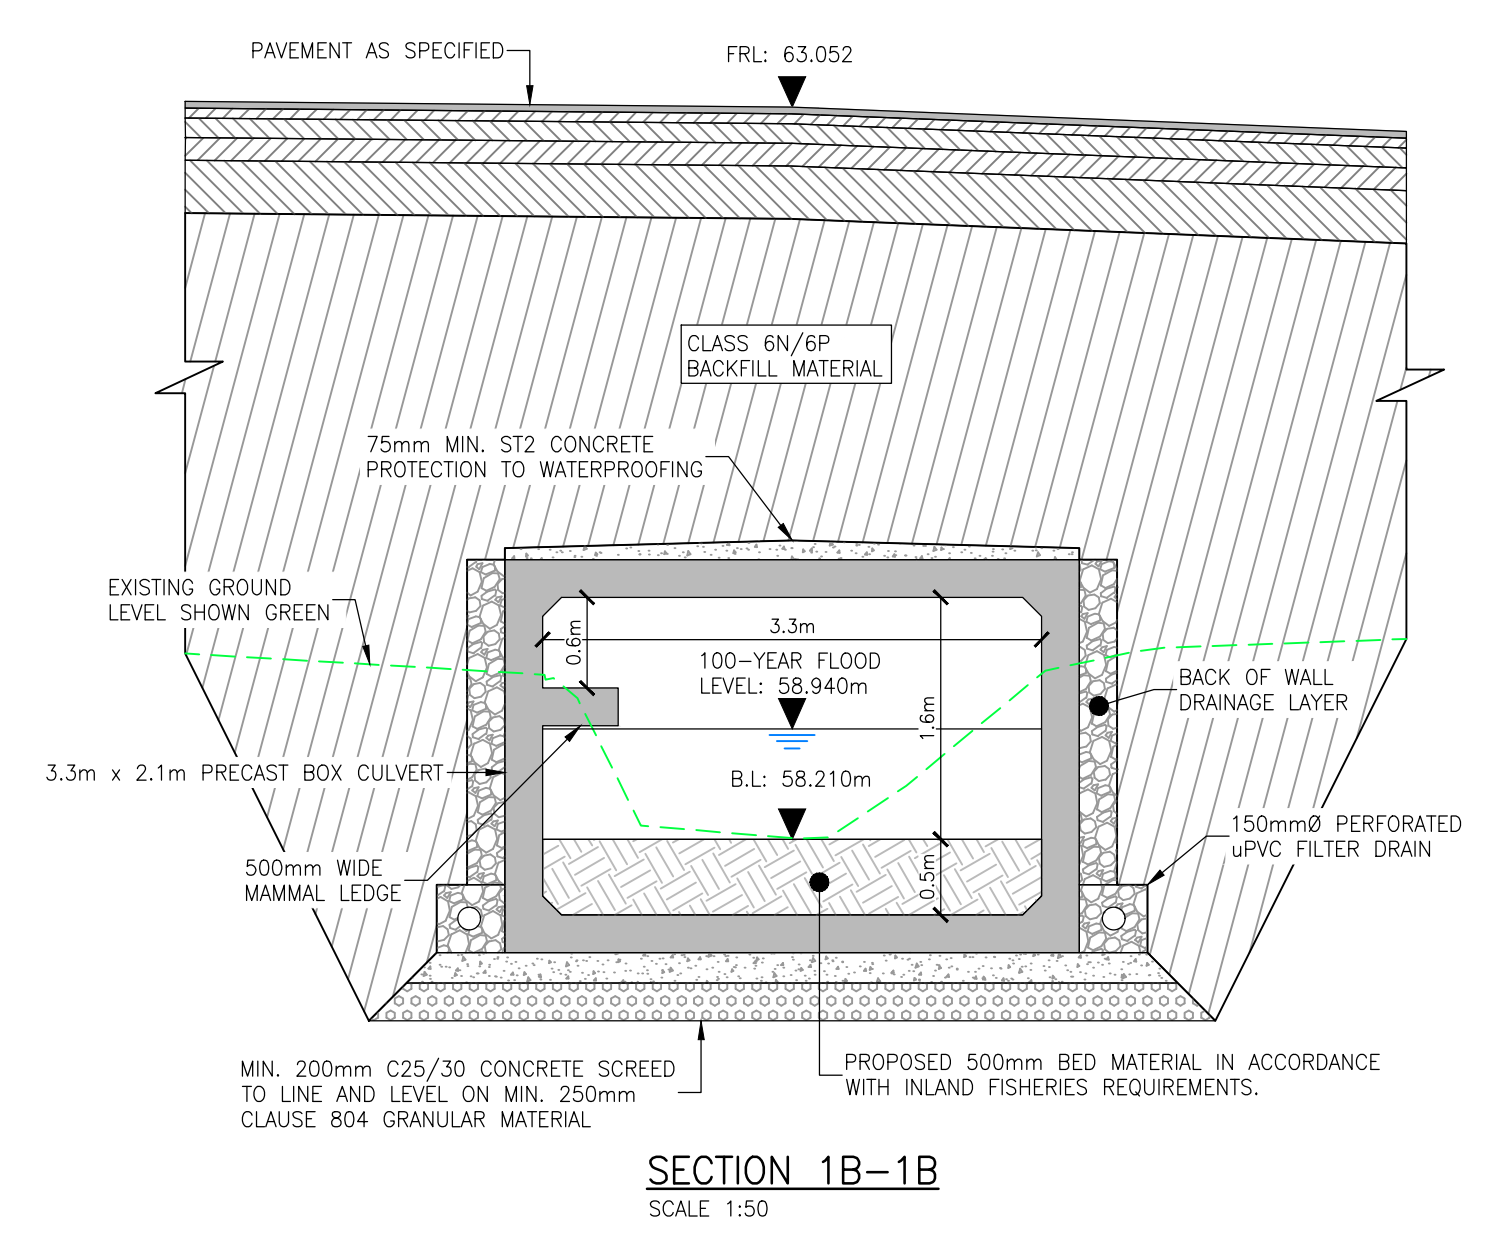
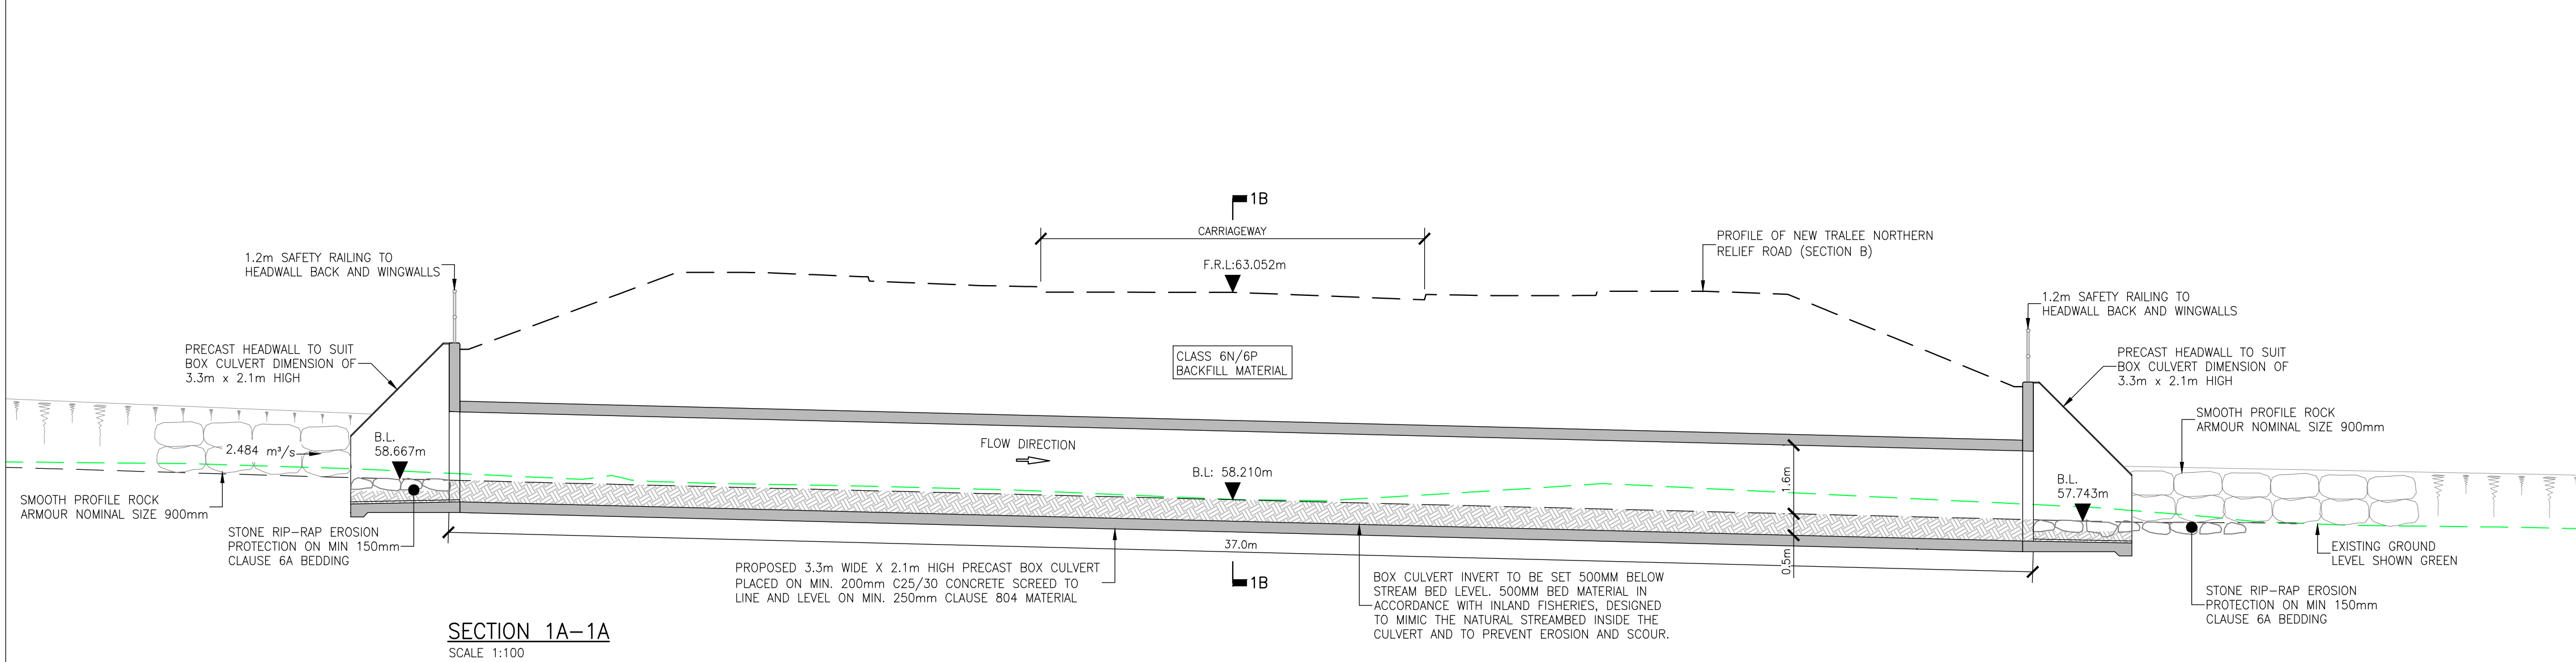


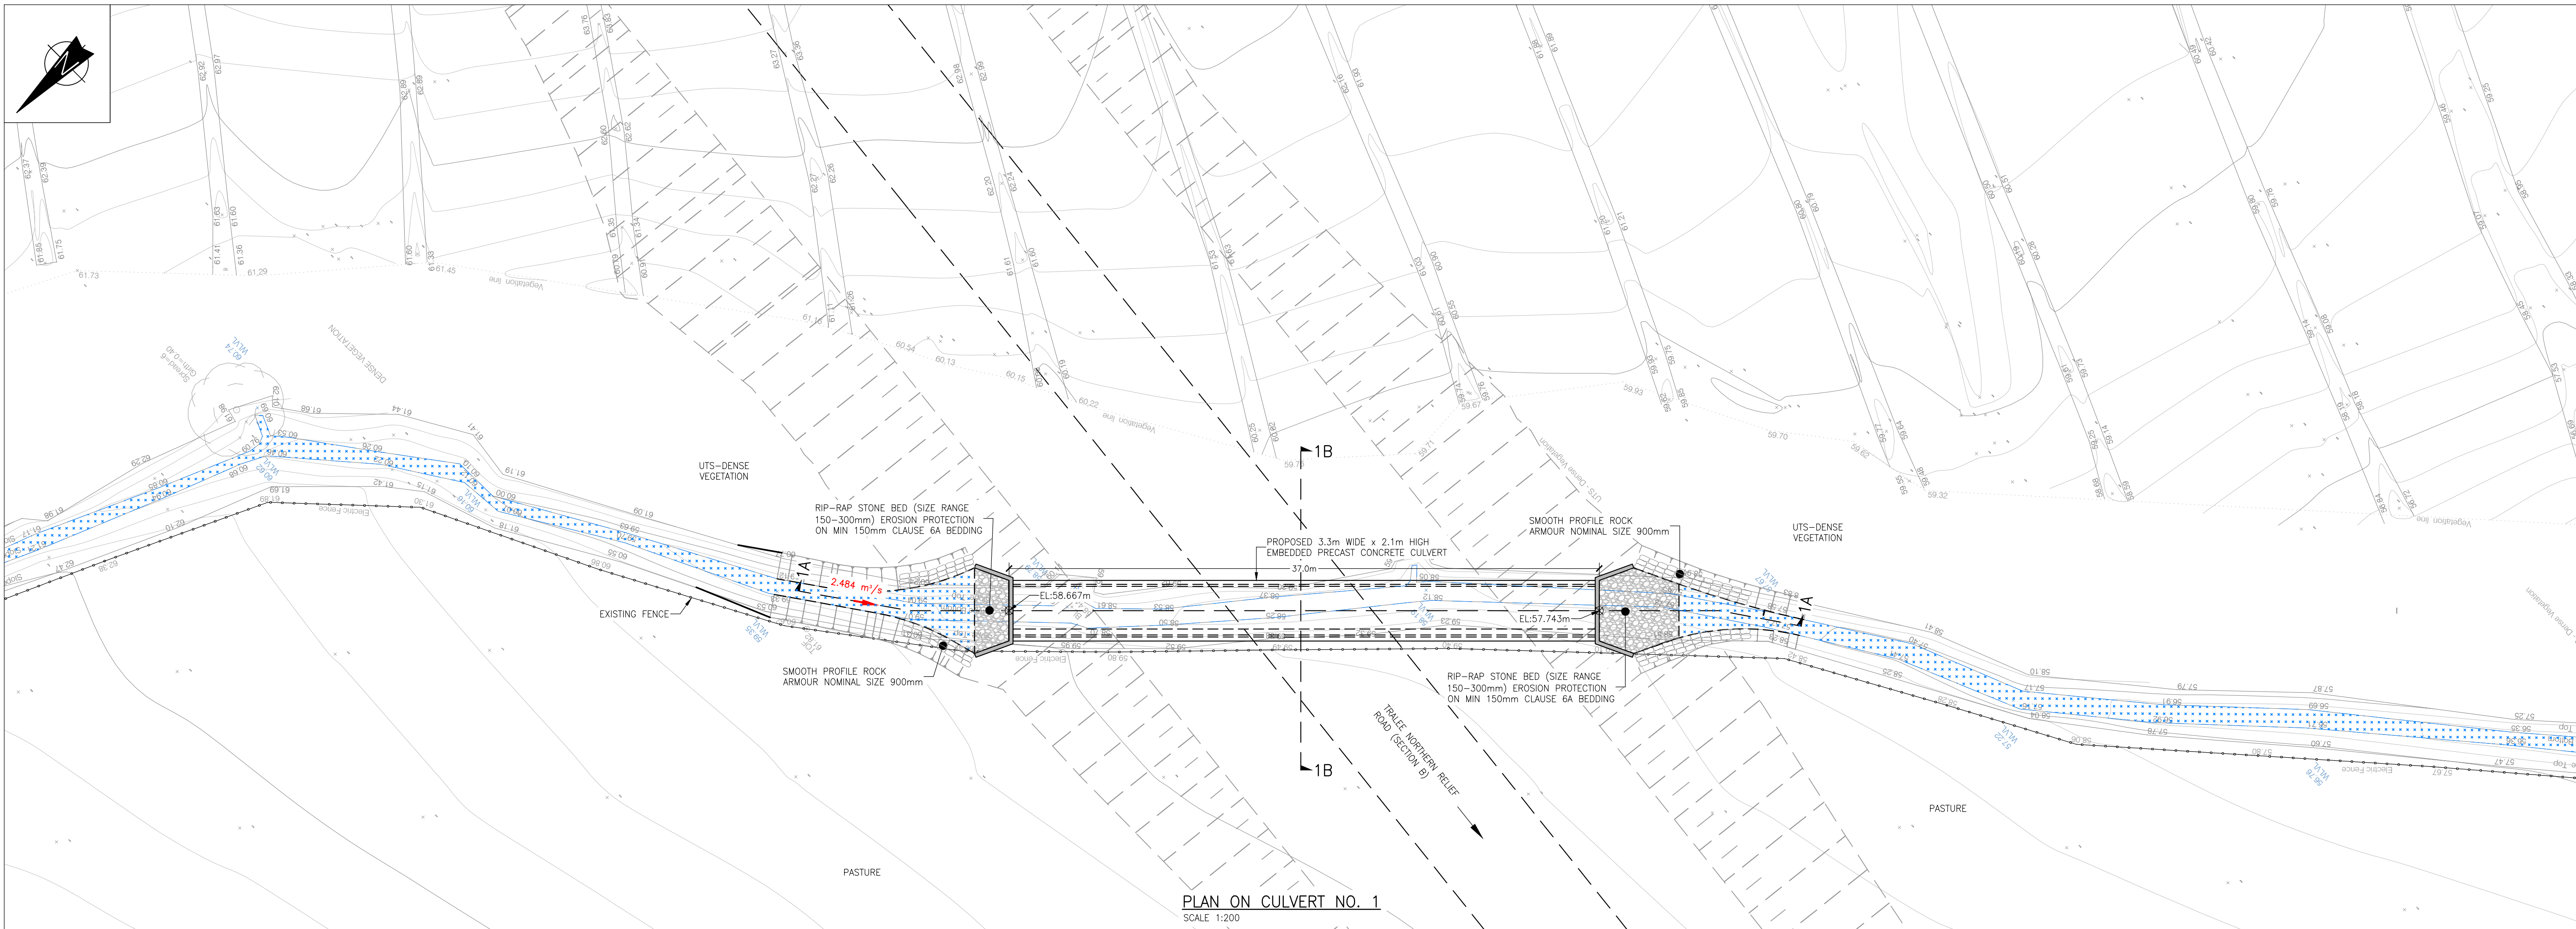

- NOTES:**
1. ALL LEVELS ARE IN METRES AND RELATED TO ORDNANCE MALIN HEAD.
 2. ALL SETTING OUT CO-ORDINATES ARE IN ITM COORDINATE SYSTEM.
 3. ALL DIMENSIONS ARE IN MILLIMETRES UNLESS NOTED OTHERWISE.
- LEGEND:**
- EXISTING RIVER/DIVERTED STREAM, DENOTED THUS...
- EXISTING INTERCEPTOR CHANNEL TO BE INFILLED, DENOTED THUS...

An Roinn Iompair
Department of Transport

Tionscadal Éireann
Project Ireland
2040

KERRY COUNTY COUNCIL
KERRY NATIONAL ROADS OFFICE,
THE ISLAND CENTRE,
CASTLELAND,
CO. KERRY.
Mr. Frank Mahon,
Director of Services,
Roads and Transportation

Project		
TRALEE NORTHERN RELIEF ROAD (SECTION B)		
Drawing GROUND INVESTIGATIONS CONTRACT INFORMATION PACK PROPOSED CULVERT NO. 1 – PLAN LAYOUT AND TYPICAL SECTIONS		
Drawn S LIWANI	Project No. 124042	Drawing No. 124042-GI-501
Date 04.09.2026		
Scale AS SHOWN @ A1		

Issue	Date	Revisions	Drawn	Checked	Approved
0	04.09.26	GI TENDER ISSUE – FOR INFORMATION	SL	KH	CS

MRG
consulting engineers

No.4 Day Place , Tralee , County Kerry
T : (0660) 713310 Fax : (0660) 713344 E-Mail : info@mr.ie
also: Kilcullen House, Dublin Pike, Kilcully, Cork.

MRG Consulting Engineers Limited Civil Structural Architectural Environmental