

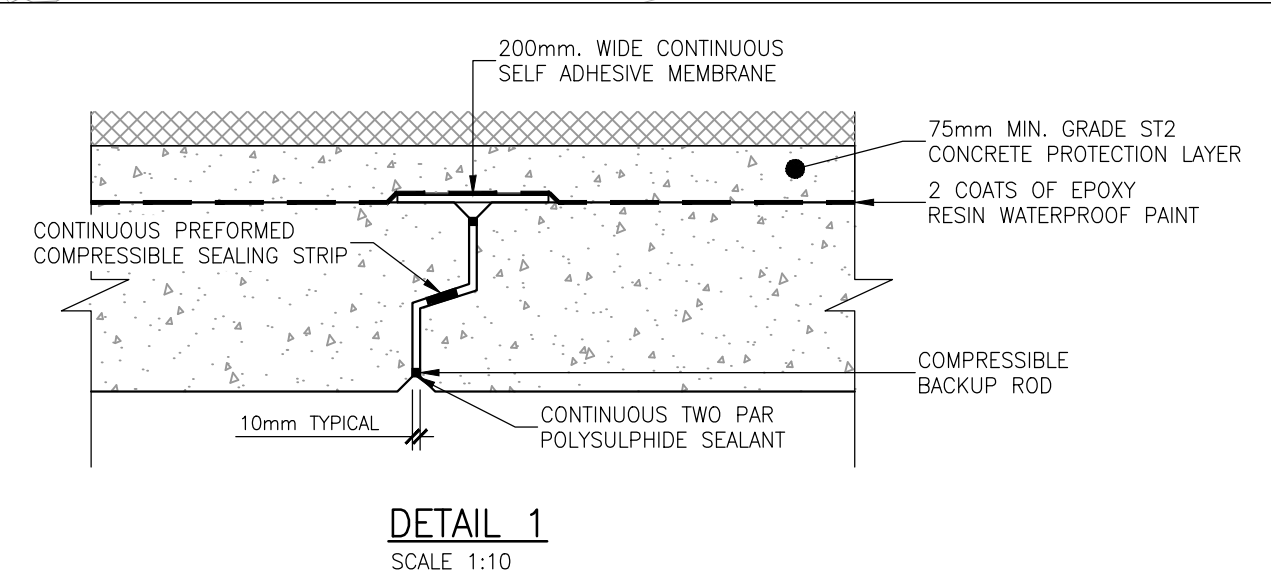
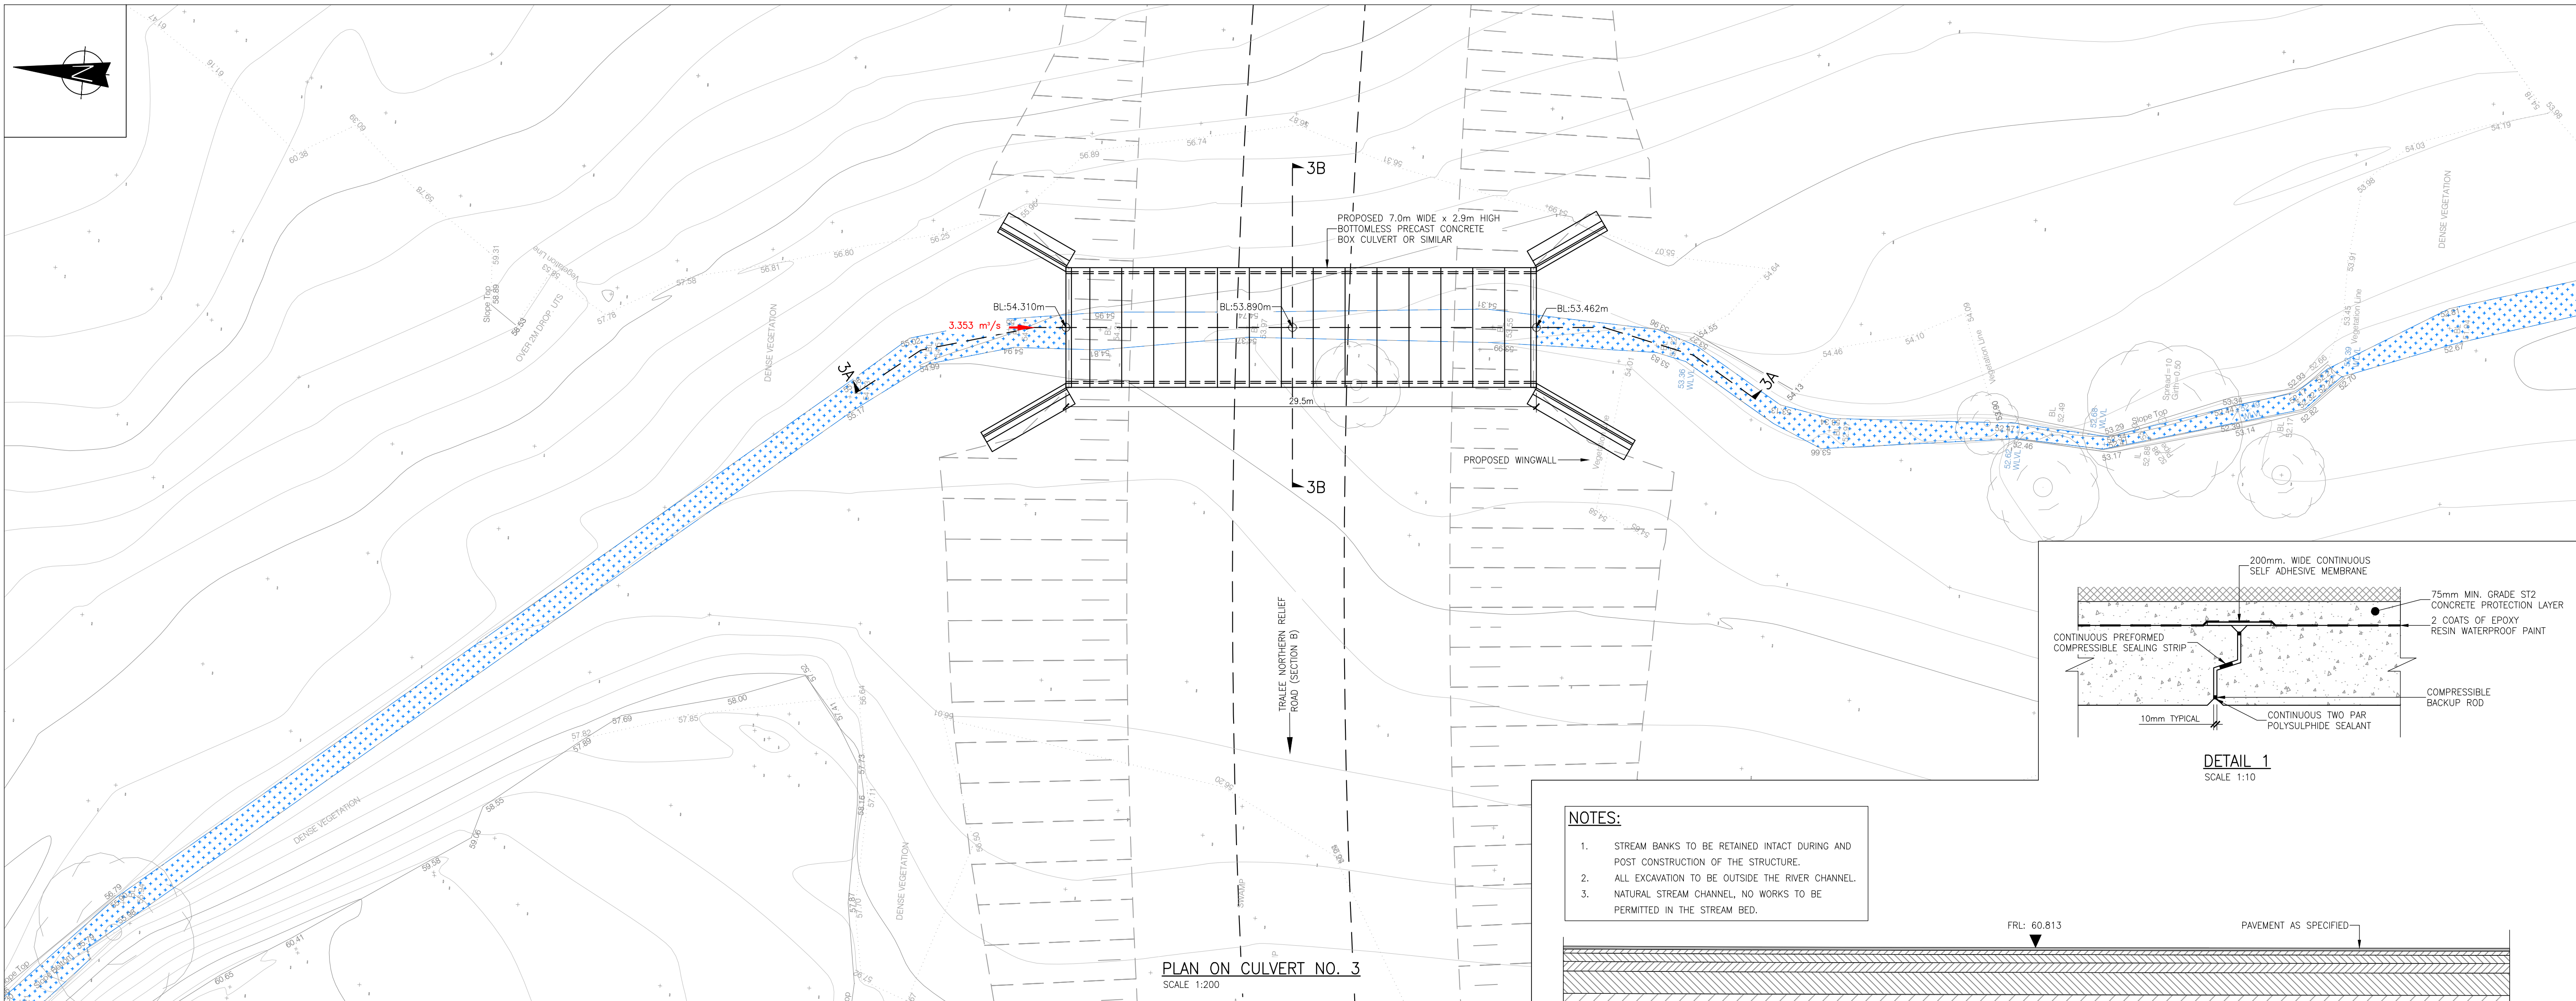


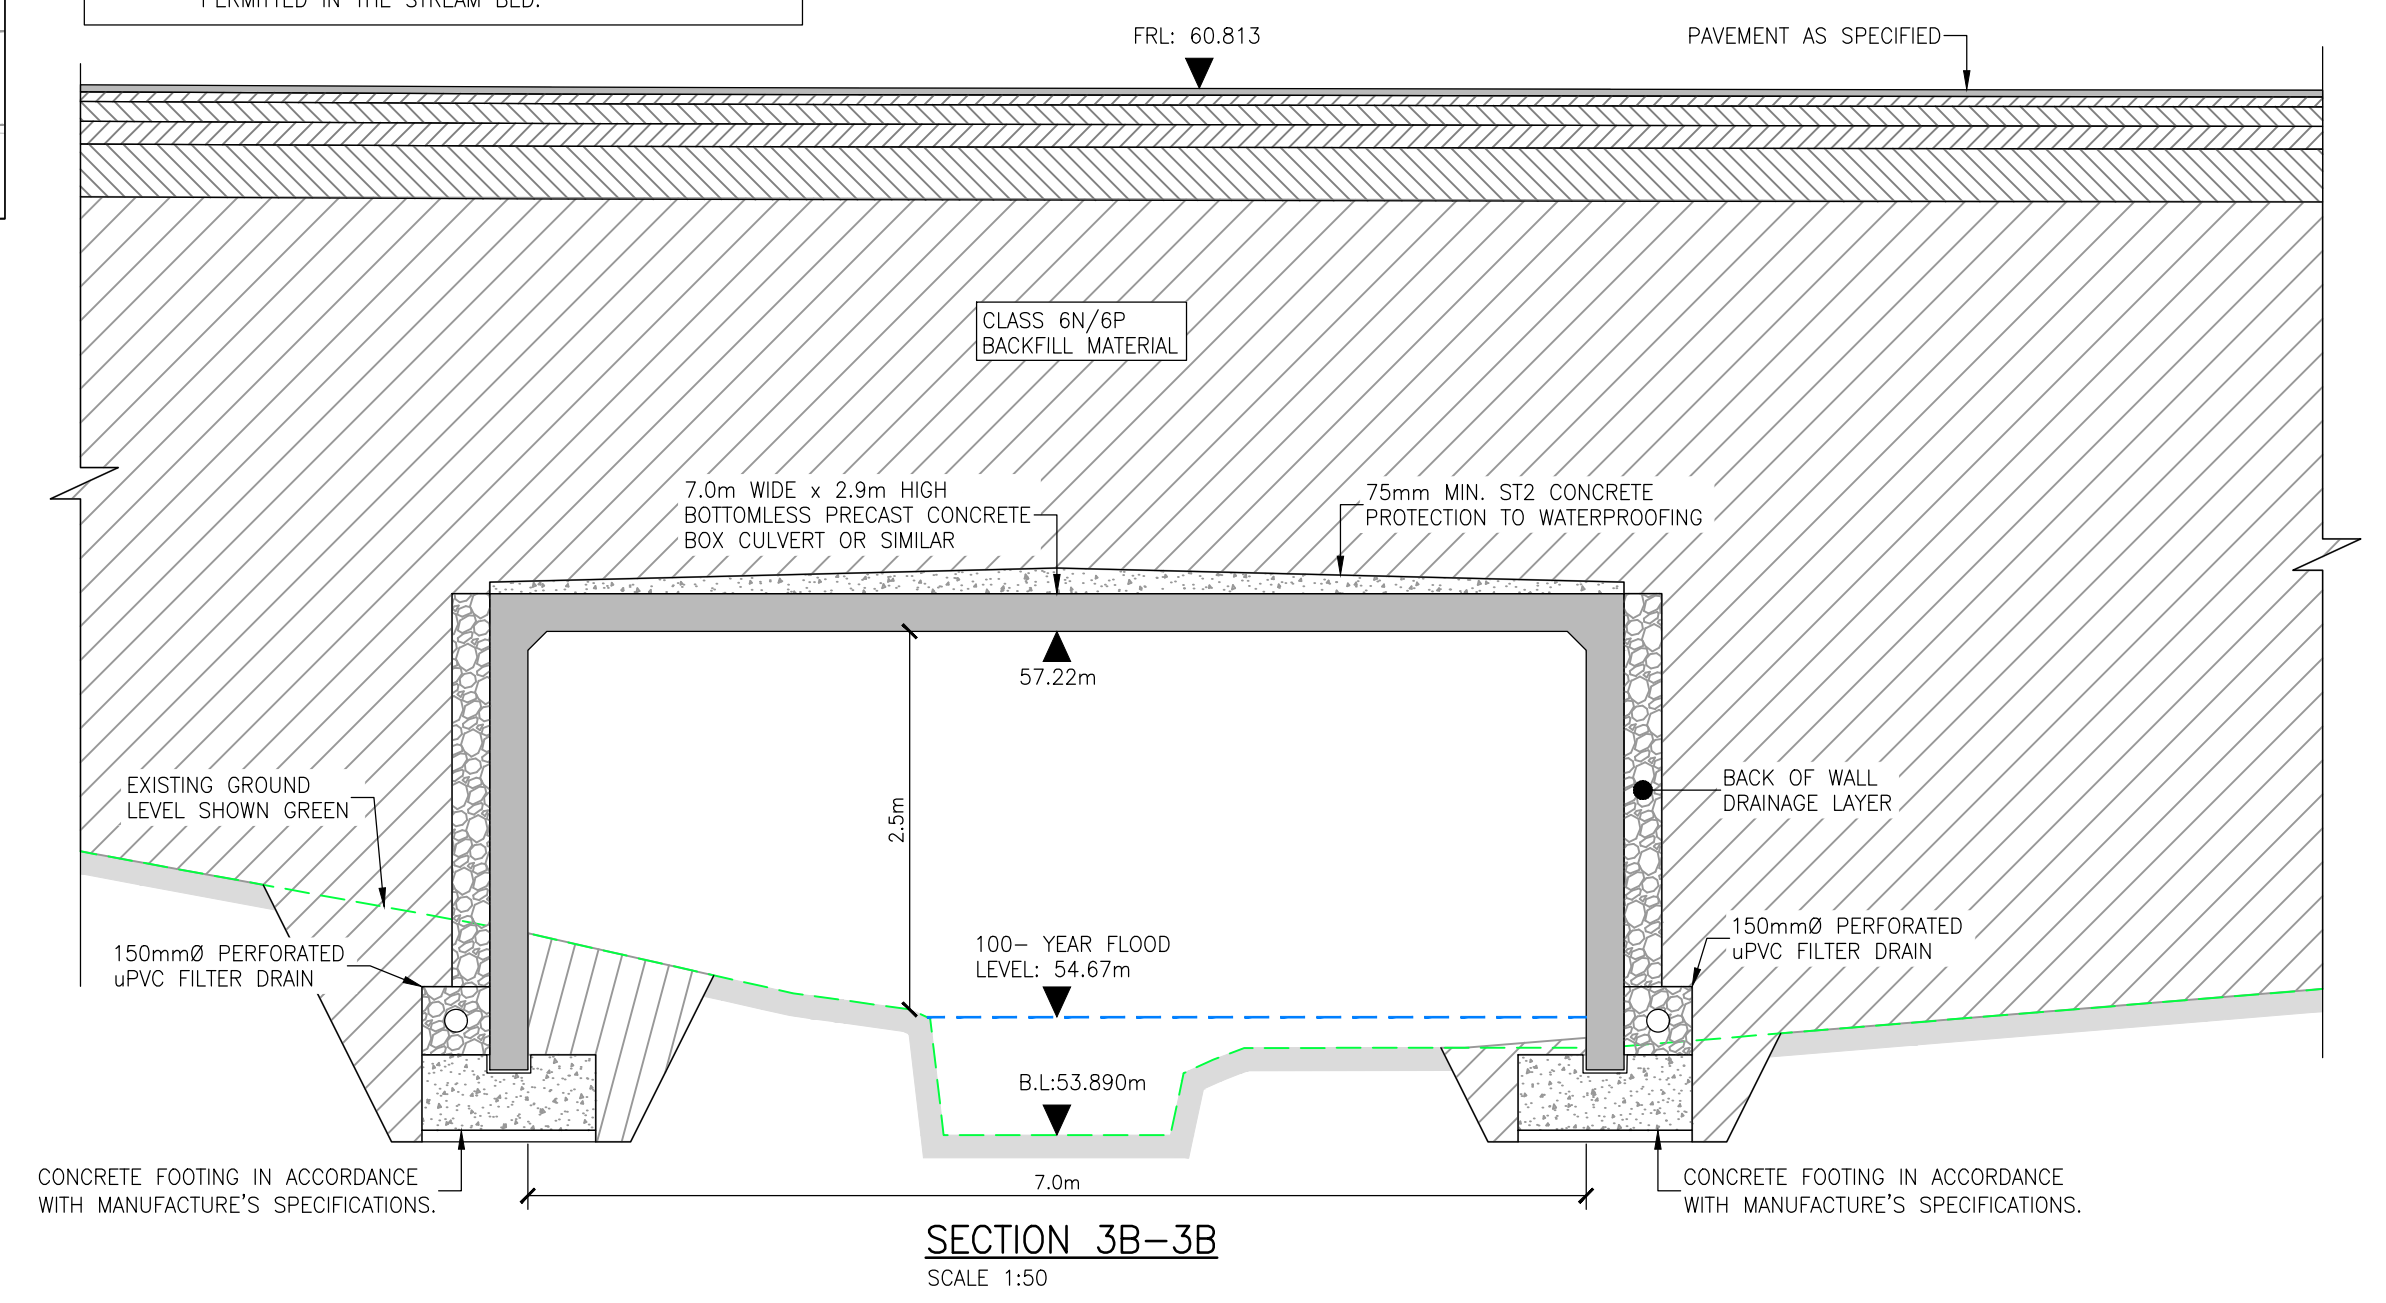

- NOTES:**
1. STREAM BANKS TO BE RETAINED INTACT DURING AND POST CONSTRUCTION OF THE STRUCTURE.
 2. ALL EXCAVATION TO BE OUTSIDE THE RIVER CHANNEL.
 3. NATURAL STREAM CHANNEL, NO WORKS TO BE PERMITTED IN THE STREAM BED.

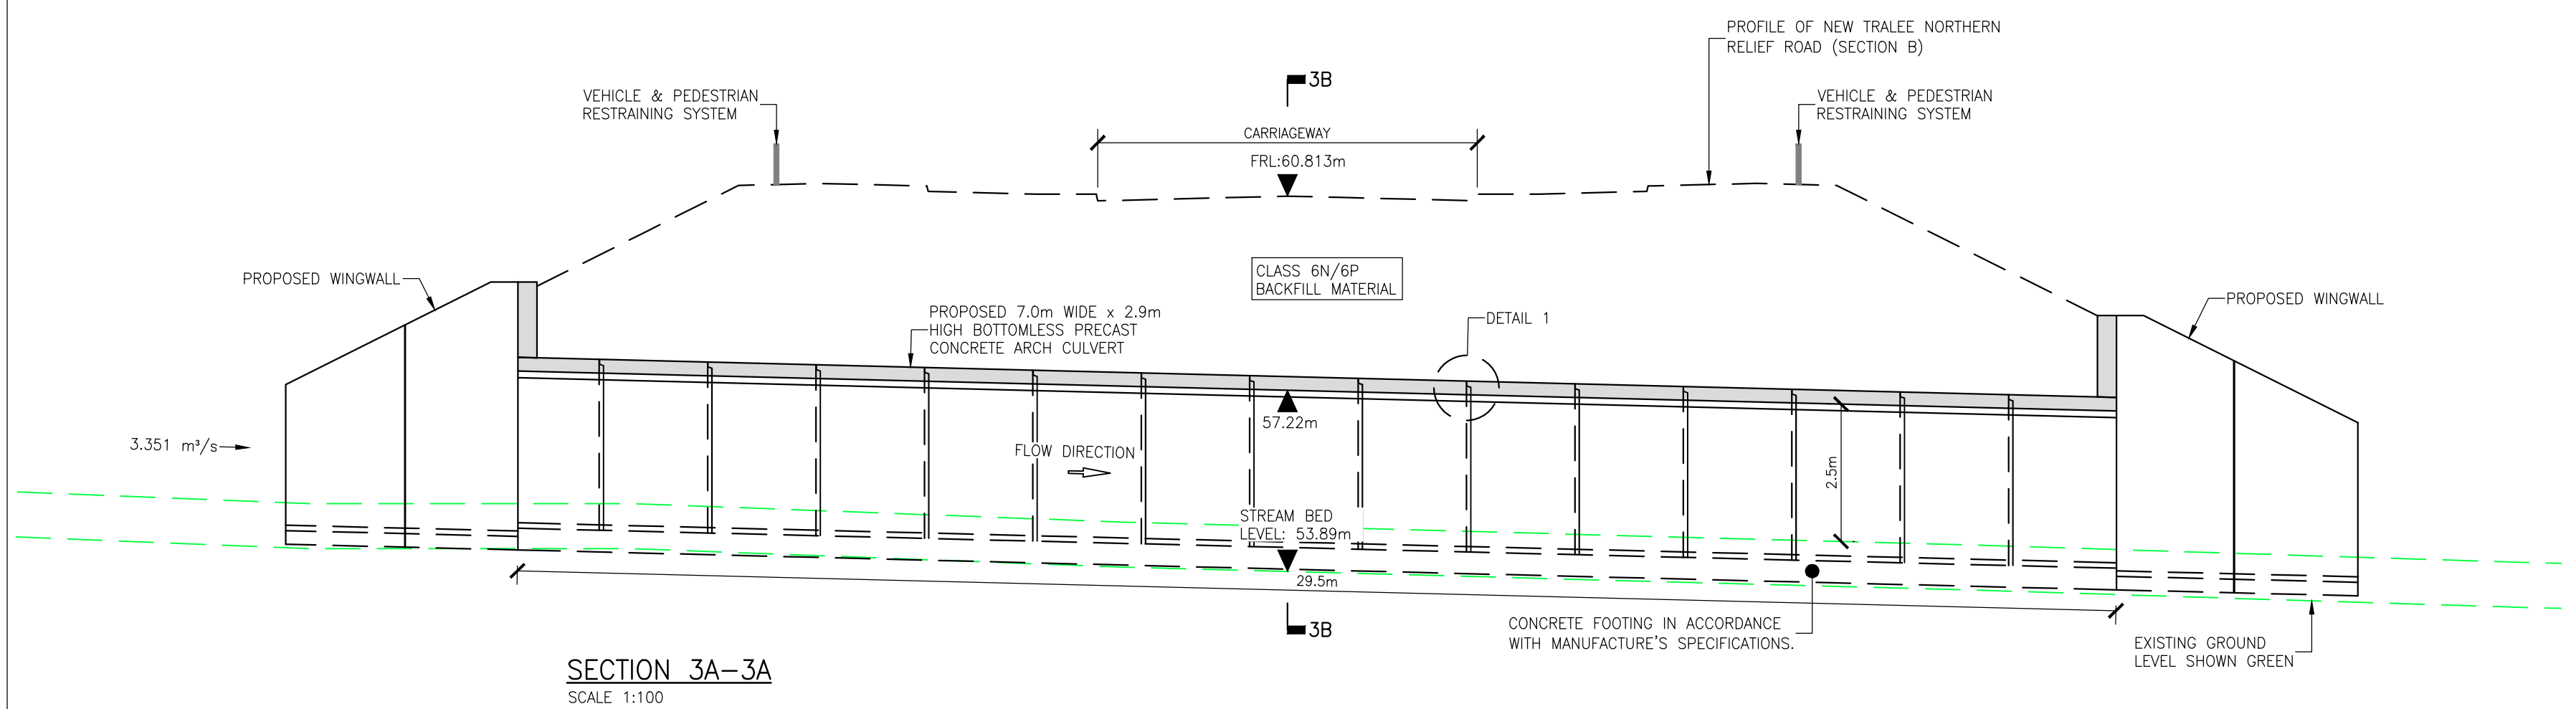

- NOTES:**
1. ALL LEVELS ARE IN METRES AND RELATED TO ORDNANCE MALIN HEAD.
 2. ALL SETTING OUT CO-ORDINATES ARE IN ITM COORDINATE SYSTEM.
 3. ALL DIMENSIONS ARE IN MILLIMETRES UNLESS NOTED OTHERWISE.
- LEGEND:**
- EXISTING RIVER/DIVERTED STREAM, DENOTED THUS...
- EXISTING INTERCEPTOR CHANNEL TO BE INFILLED, DENOTED THUS...

Project

TRALEE NORTHERN RELIEF ROAD (SECTION B)

Drawing

GROUND INVESTIGATIONS CONTRACT INFORMATION PACK

PROPOSED CULVERT NO. 3 – PLAN LAYOUT AND TYPICAL SECTIONS

Drawn	S LIWANI	Project No.	124042	Drawing No.	124042-GI-503
Date	04.09.2026				
Scale	AS SHOWN © A1				

MRG consulting engineers

No.4 Day Place, Tralee, County Kerry

T: (066) 7123130 Fax: (066) 7123344 E-Mail: info@mr.ie

also: Kilcullen House, Dublin Pike, Kilcully, Cork.

MRG Consulting Engineers Limited Civil Structural Architectural Environmental