



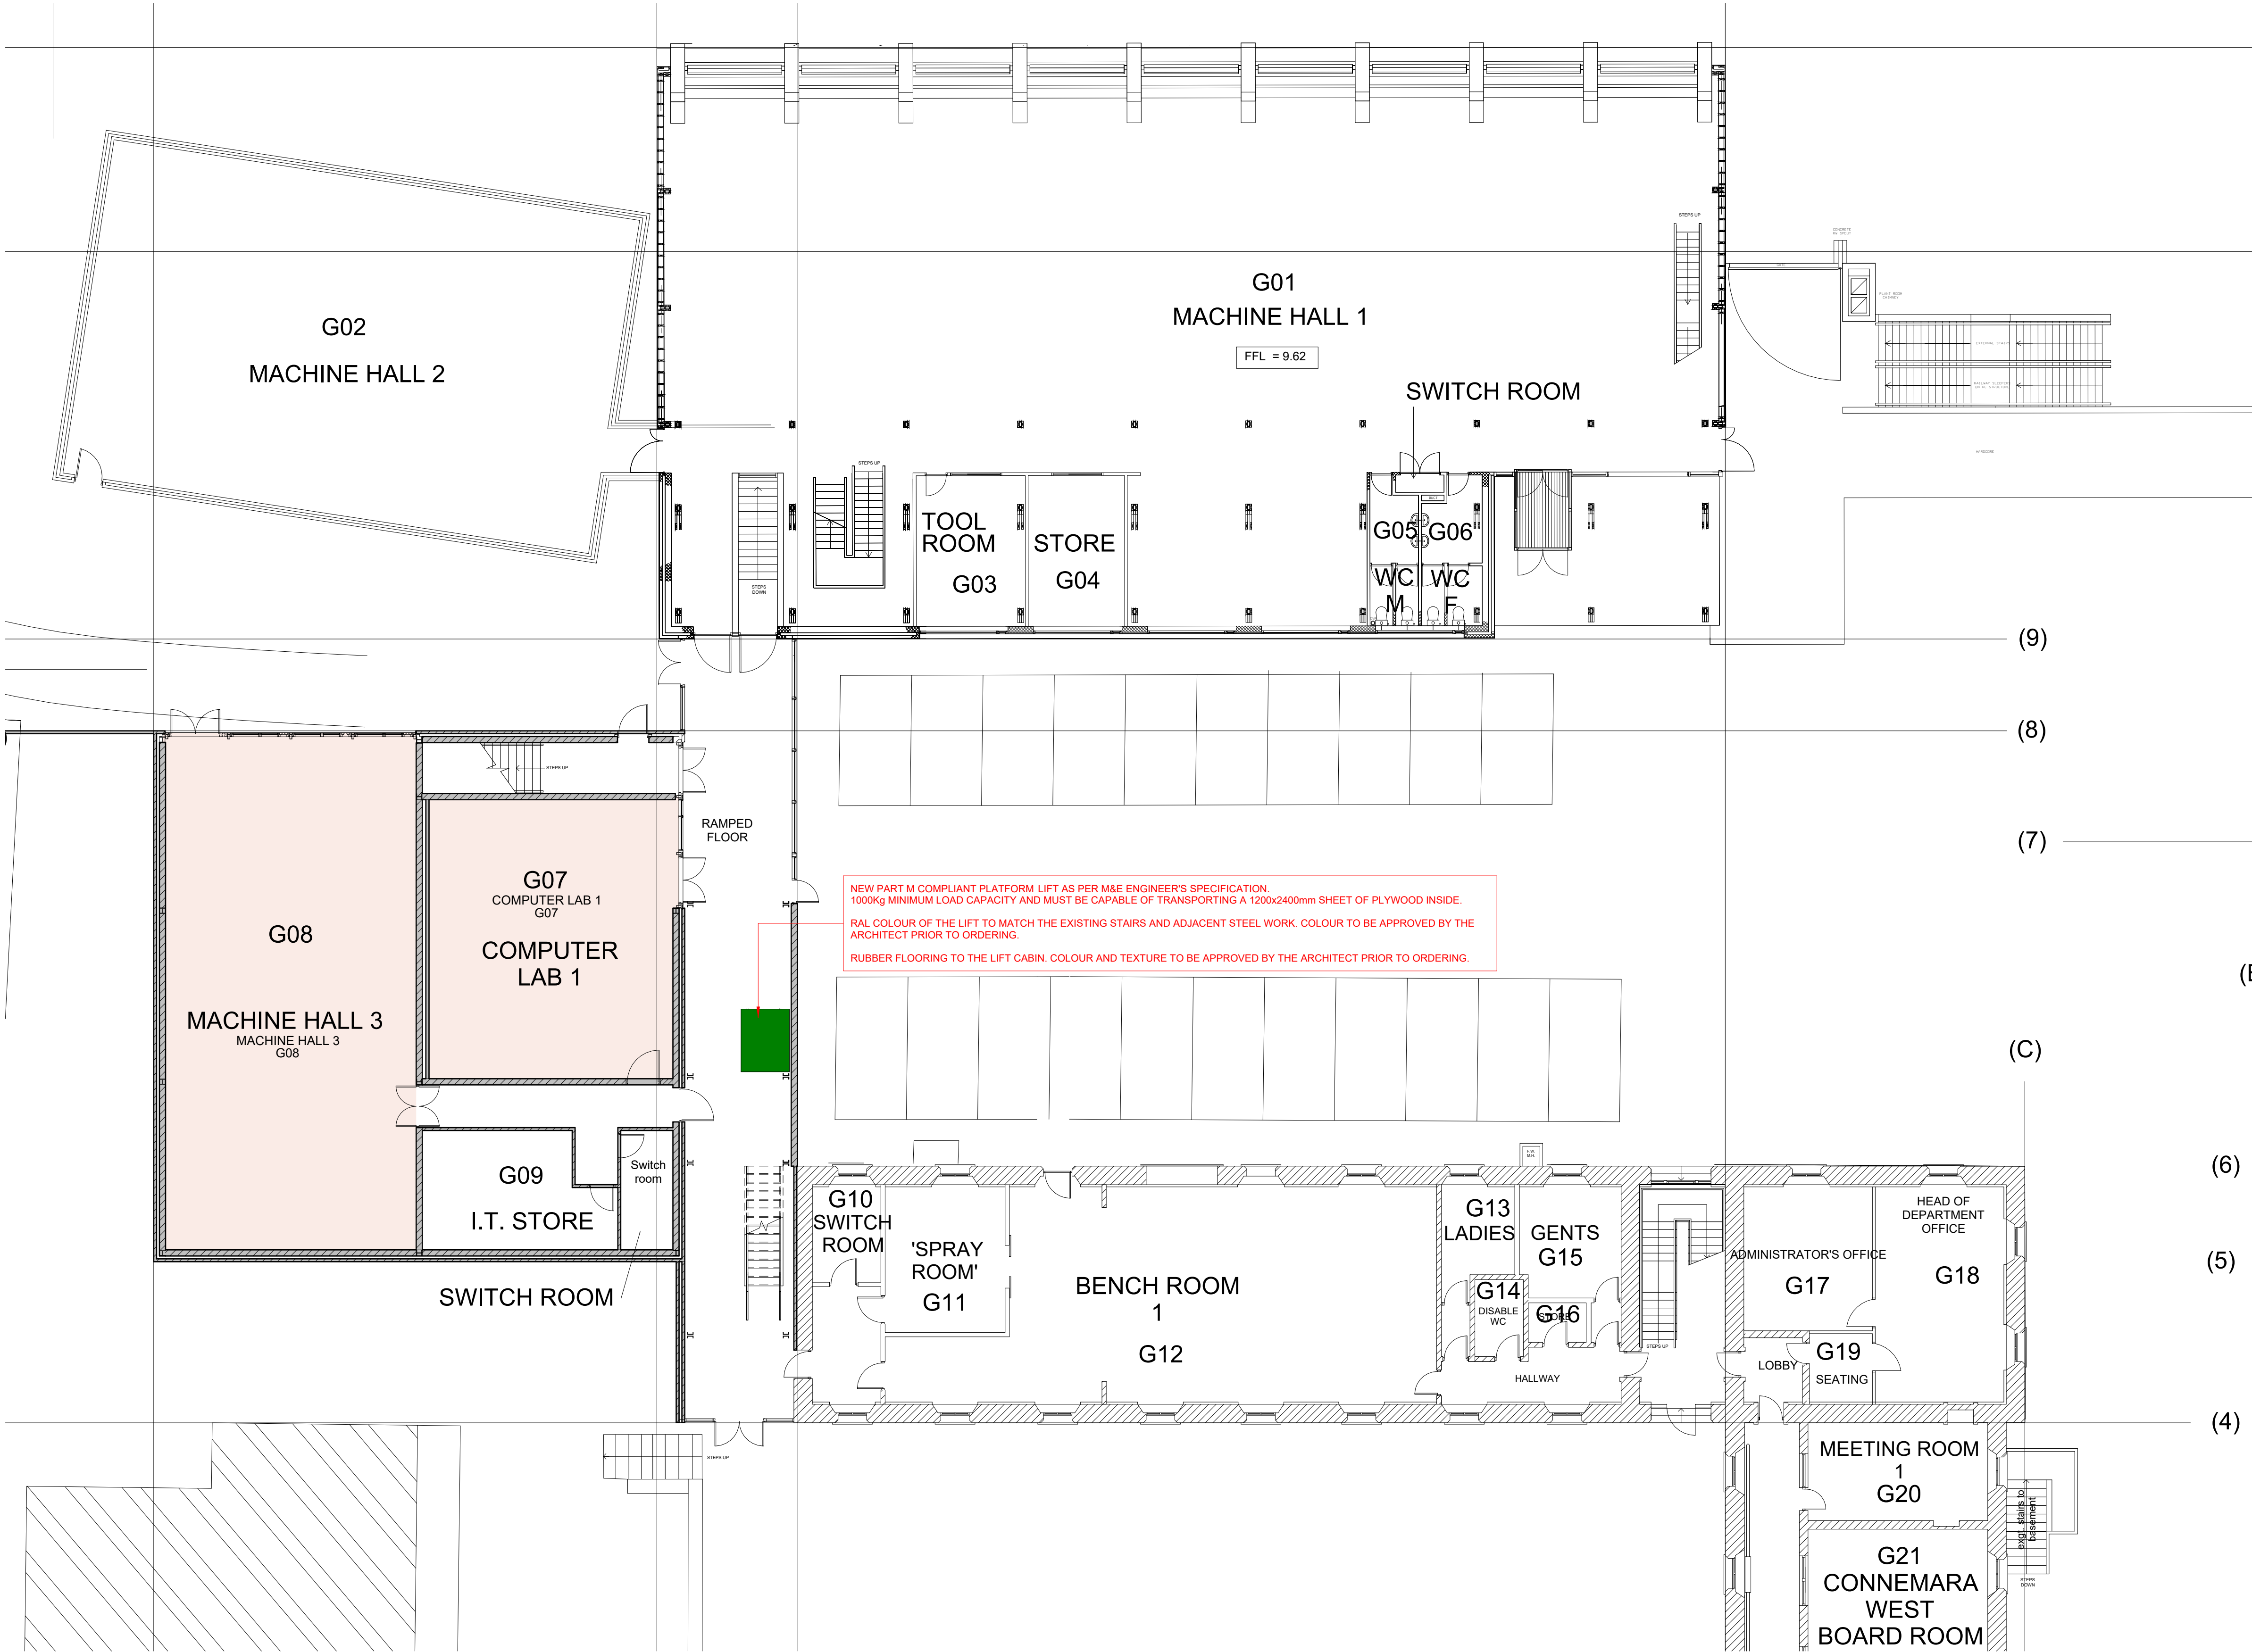

(100) - GROUND FLOOR - PROPOSED
SCALE: 1: 125

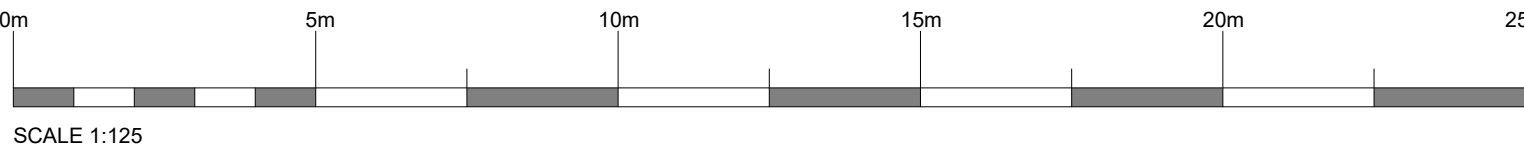

Client : ATLANTIC TECHNOLOGICAL UNIVERSITY
Project: C&J APPRENTICESHIP EXPANSION
ATU CONNEMARA, LETTERFRACK

Taylor McCarney Architects

Drawing Number: 72153-ZZ-10-L00-DR-TMA-AR-10001-P8.0
Title : GROUND FLOOR - PROPOSED
Drawing Status : TENDER