


Rev	Date	Description	Issued by
P8.0	30.07.2026	TENDER ISSUE	KM

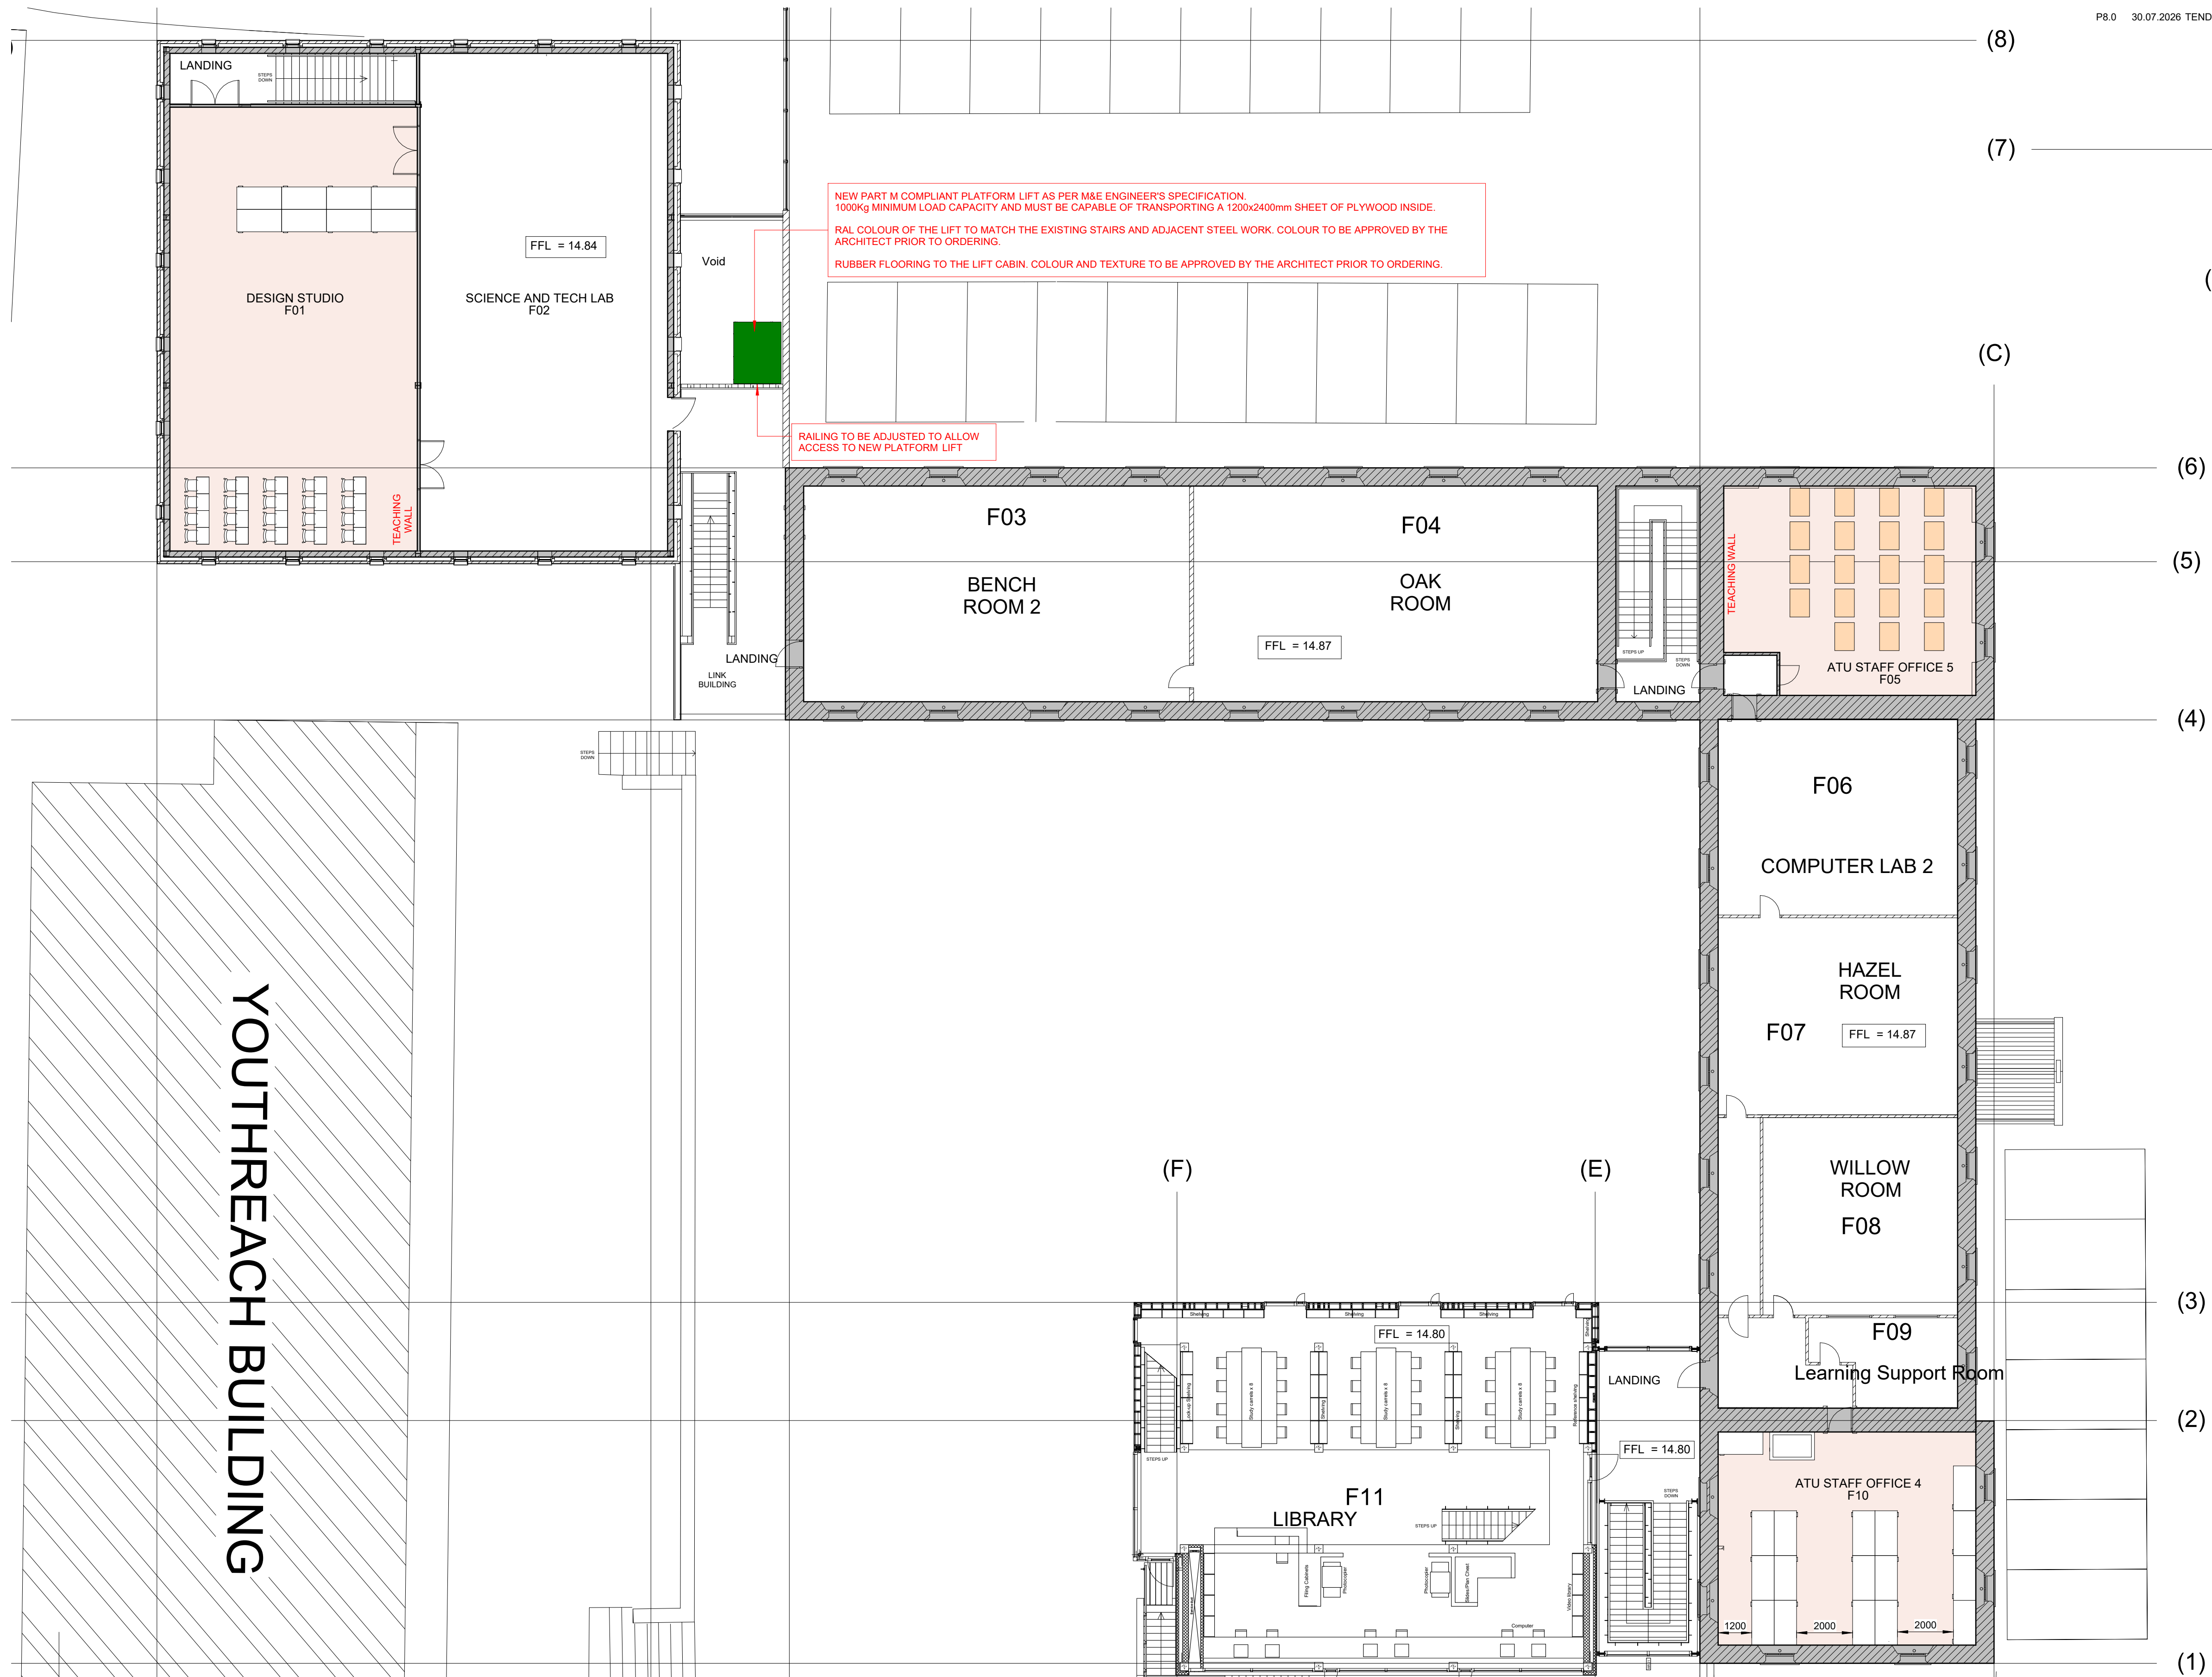


By Phase

MAIN WORKS - MID-TERM

(3)

(2)

(1)

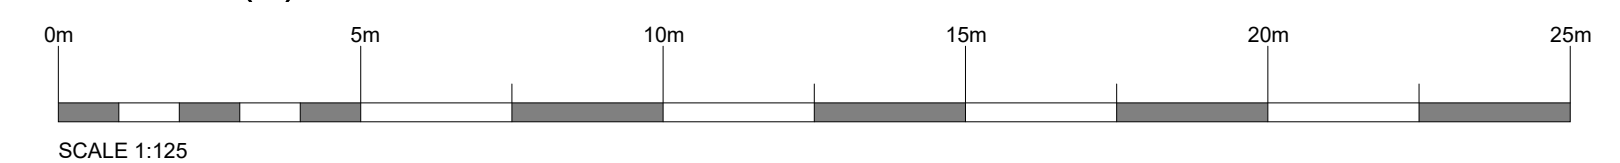

(100) - FIRST FLOOR - PROPOSED
SCALE:1 : 125

Client: ATLANTIC TECHNOLOGICAL UNIVERSITY

Project: **C&J APPRENTICESHIP EXPANSION
ATU CONNEMARA, LETTERFRACK**

Taylor McCarney Architects

Drawing Number: 72153-ZZ-10-L01-DR-TMA-AR-10002-P8.0 Rev:

Title :	Drawing Status :
FIRST FLOOR - PROPOSED	TENDER

© Copyright - This drawing is protected by copyright and is the property of Taylor McCarney Architects. It may not be used, reproduced or disclosed to anyone without the prior written approval of Taylor McCarney Architects. Do not scale this drawing. Use figured dimensions only. Any discrepancies on this drawing are to be brought to the attention of Taylor McCarney Architects immediately.

Breaffy Road, Castlebar, Co. Mayo F23 AE48 Tel : +353 94 902 1988 Email : info@TaylorMcCarney.ie

Job No:	72153	Scale:	1:125	@A1	Date:	15/06/2026	Drn by:	K Martin	App	Chkd
15/09/2026 11:29:55	C:\Users\kevinmartin\AppData\Local\Autodesk\Revit\Autodesk Revit 2026\CollaborationCache\9S8APM3JVRJT150002ba4-9bd8-4ff3-8cd4-2325f51fca57\ce9505bbh-c24f-47d9-8095-80c899e0f9d7.rvt									