


Rev	Date	Description	Issued by
P8.0	30.07.2026	TENDER ISSUE	KM

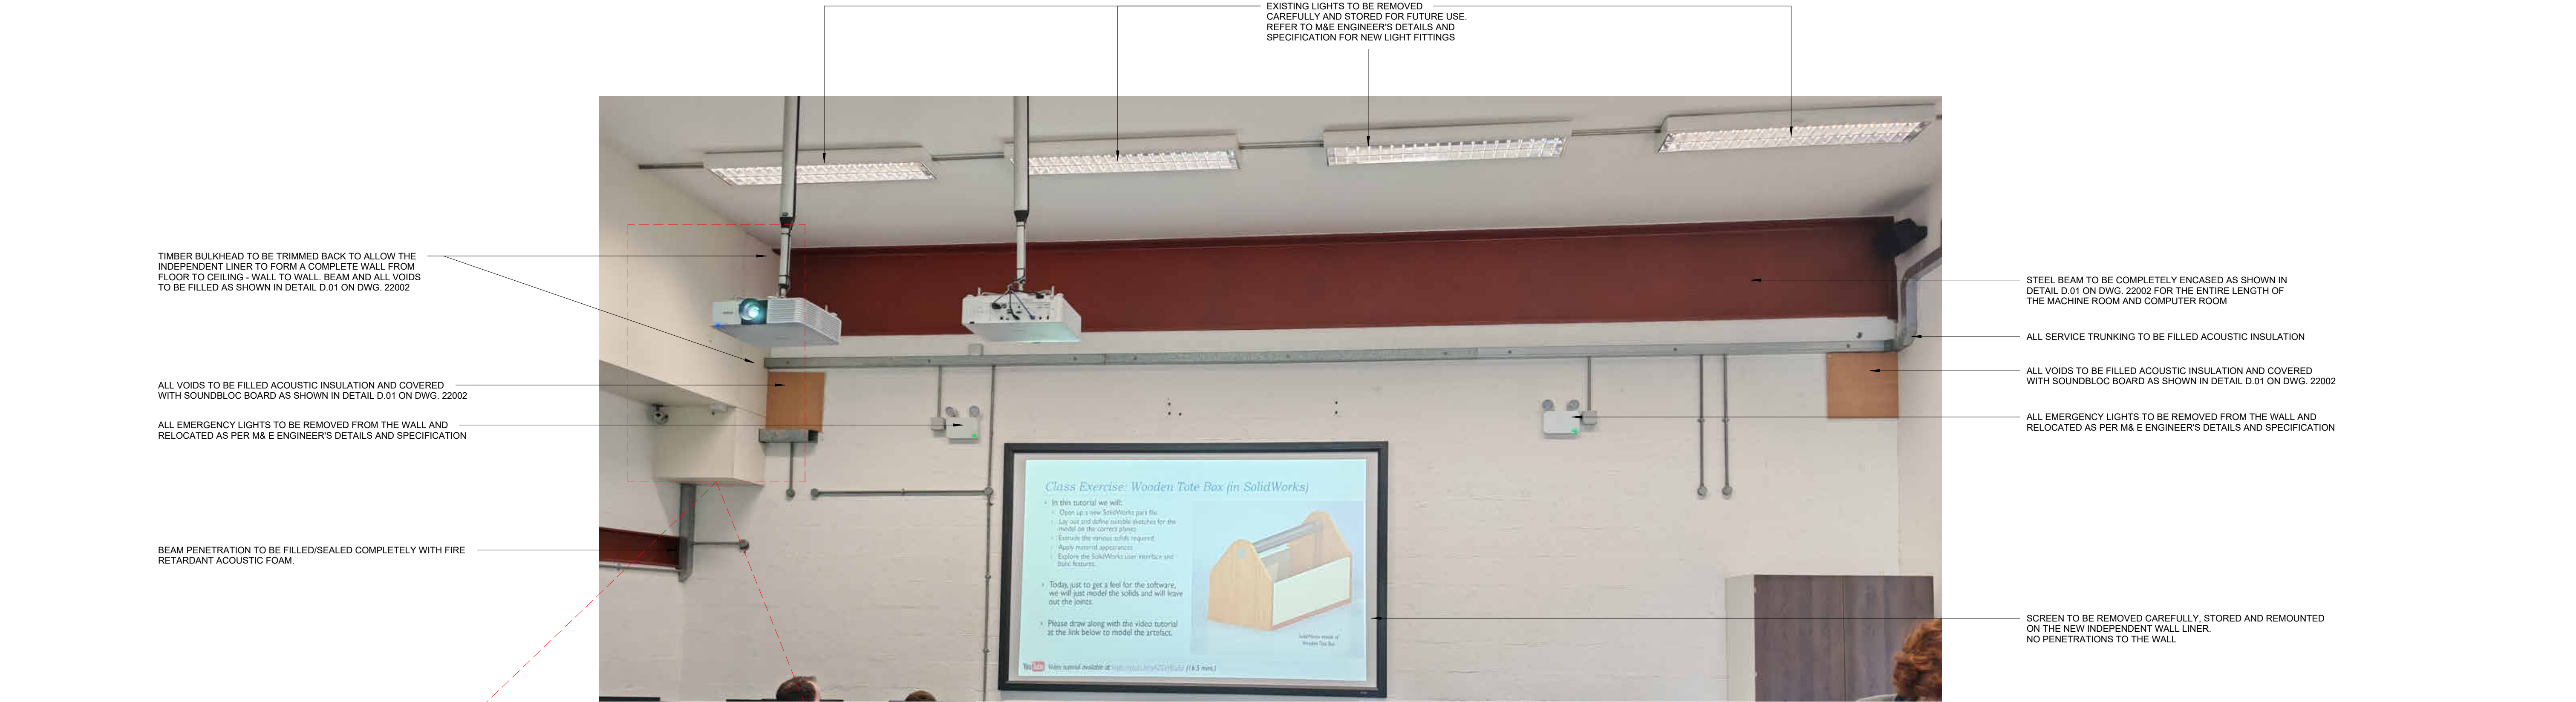

Client : ATLANTIC TECHNOLOGICAL UNIVERSITY

Project: C&J APPRENTICESHIP EXPANSION
ATU CONNEMARA, LETTERFRACK

Taylor McCarney Architects

Drawing Number: 72153-ZZ-22-L00-DR-TMA-AR-22003-P8.0

Title : GROUND FLOOR - PROPOSED WALL TYPES
Drawing Status : TENDER