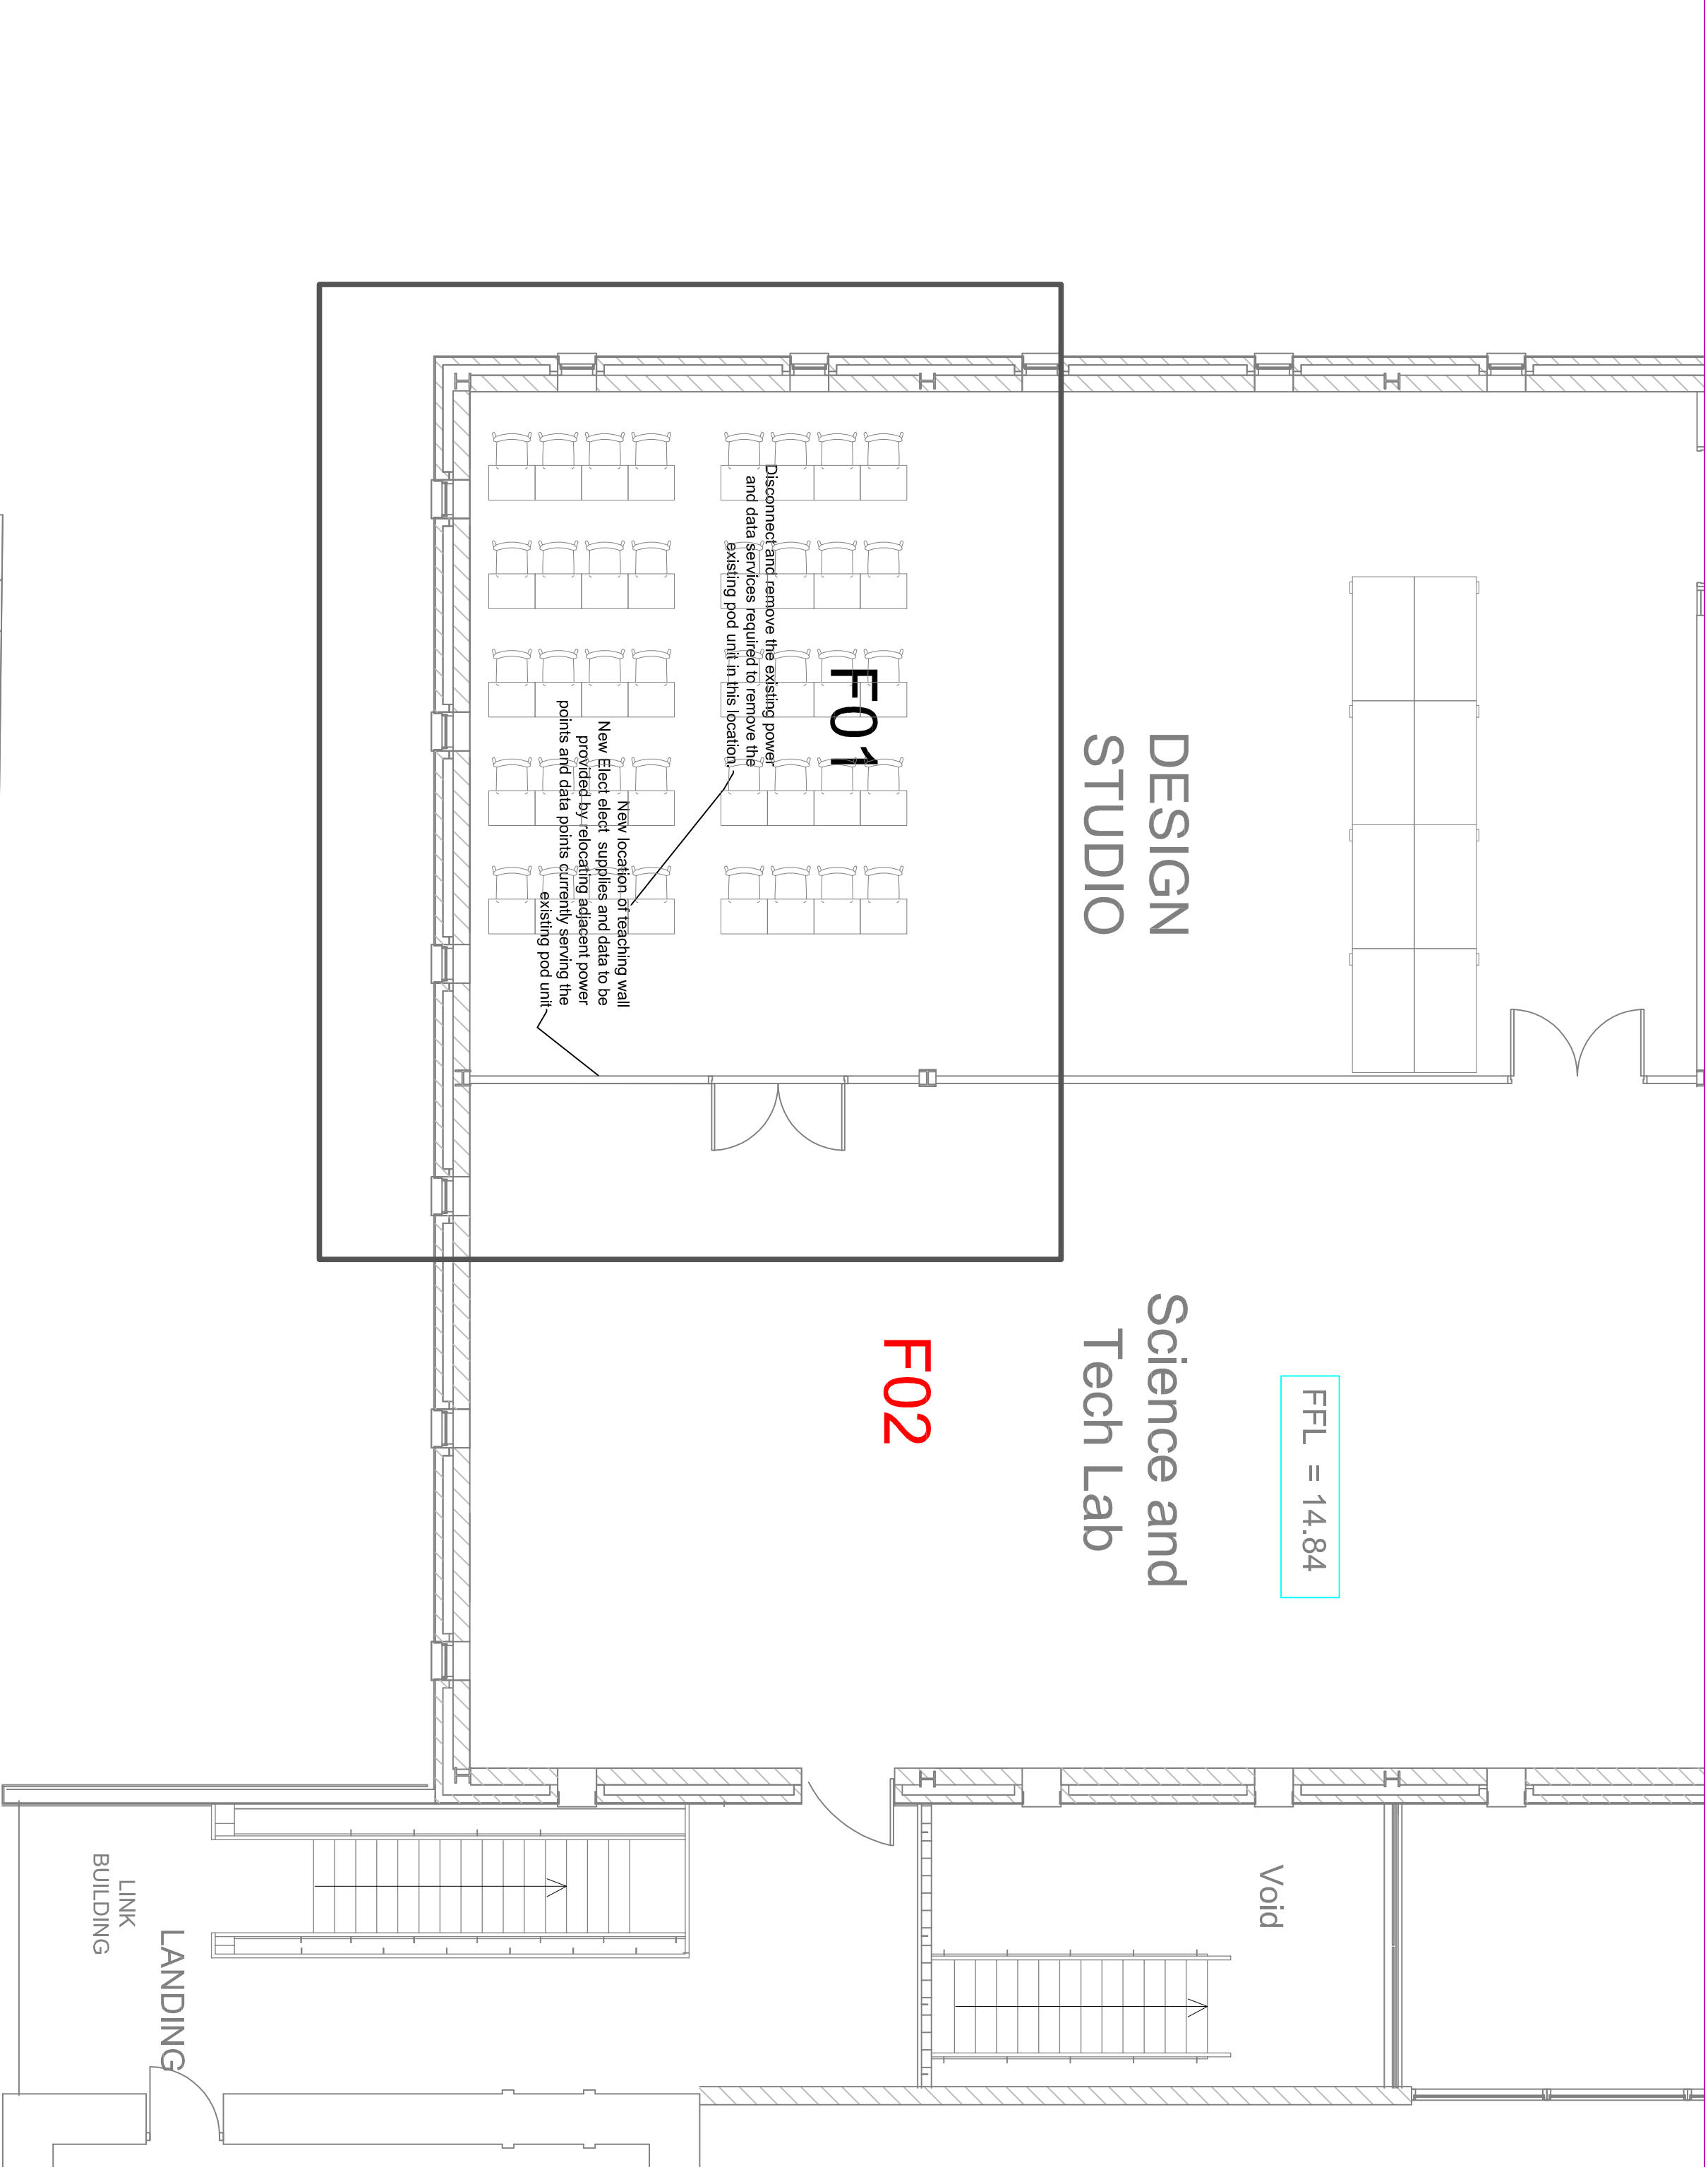


[illegible]

DO NOT SCALE FROM THIS DRAWING. USE POLAROID DIMENSIONS IN ALL CASES. VERIFY DIMENSIONS ON SITE AND REPORT ANY DISCREPANCIES TO THE ARCHITECT'S CARETAKER, THIS DRAWING TO BE READ IN CONJUNCTION WITH THE ARCHITECT'S SPECIFICATIONS. THIS DRAWING IS COPYRIGHT AND MAY ONLY BE REPRODUCED WITH THE ARCHITECT'S PERMISSION. THIS DRAWING IS TO BE USED ONLY FOR THE RELEVANT WORKSTAGE DESCRIBED IN THE TITLEBAR AND SHOULD NOT BE RELIED ON FOR ANY OTHER PURPOSE. WHATSOEVER.

WIECS Engineering Ltd
Consulting Engineers

Stone Cottage, Kimock, Kilsallagh
Weirport, Co. Mayo
T 0872487029
email info@wecsengr.com

CLIENT
ATLANTIC TECHNOLOGY
UNIVERSITY LETTERFRACK

PROJECT
FIRST FLOOR
DESIGN STUDIO F4

MECHANICAL & ELECTRICAL SERVICES LAYOUT

ATU-M&E-FF-0