


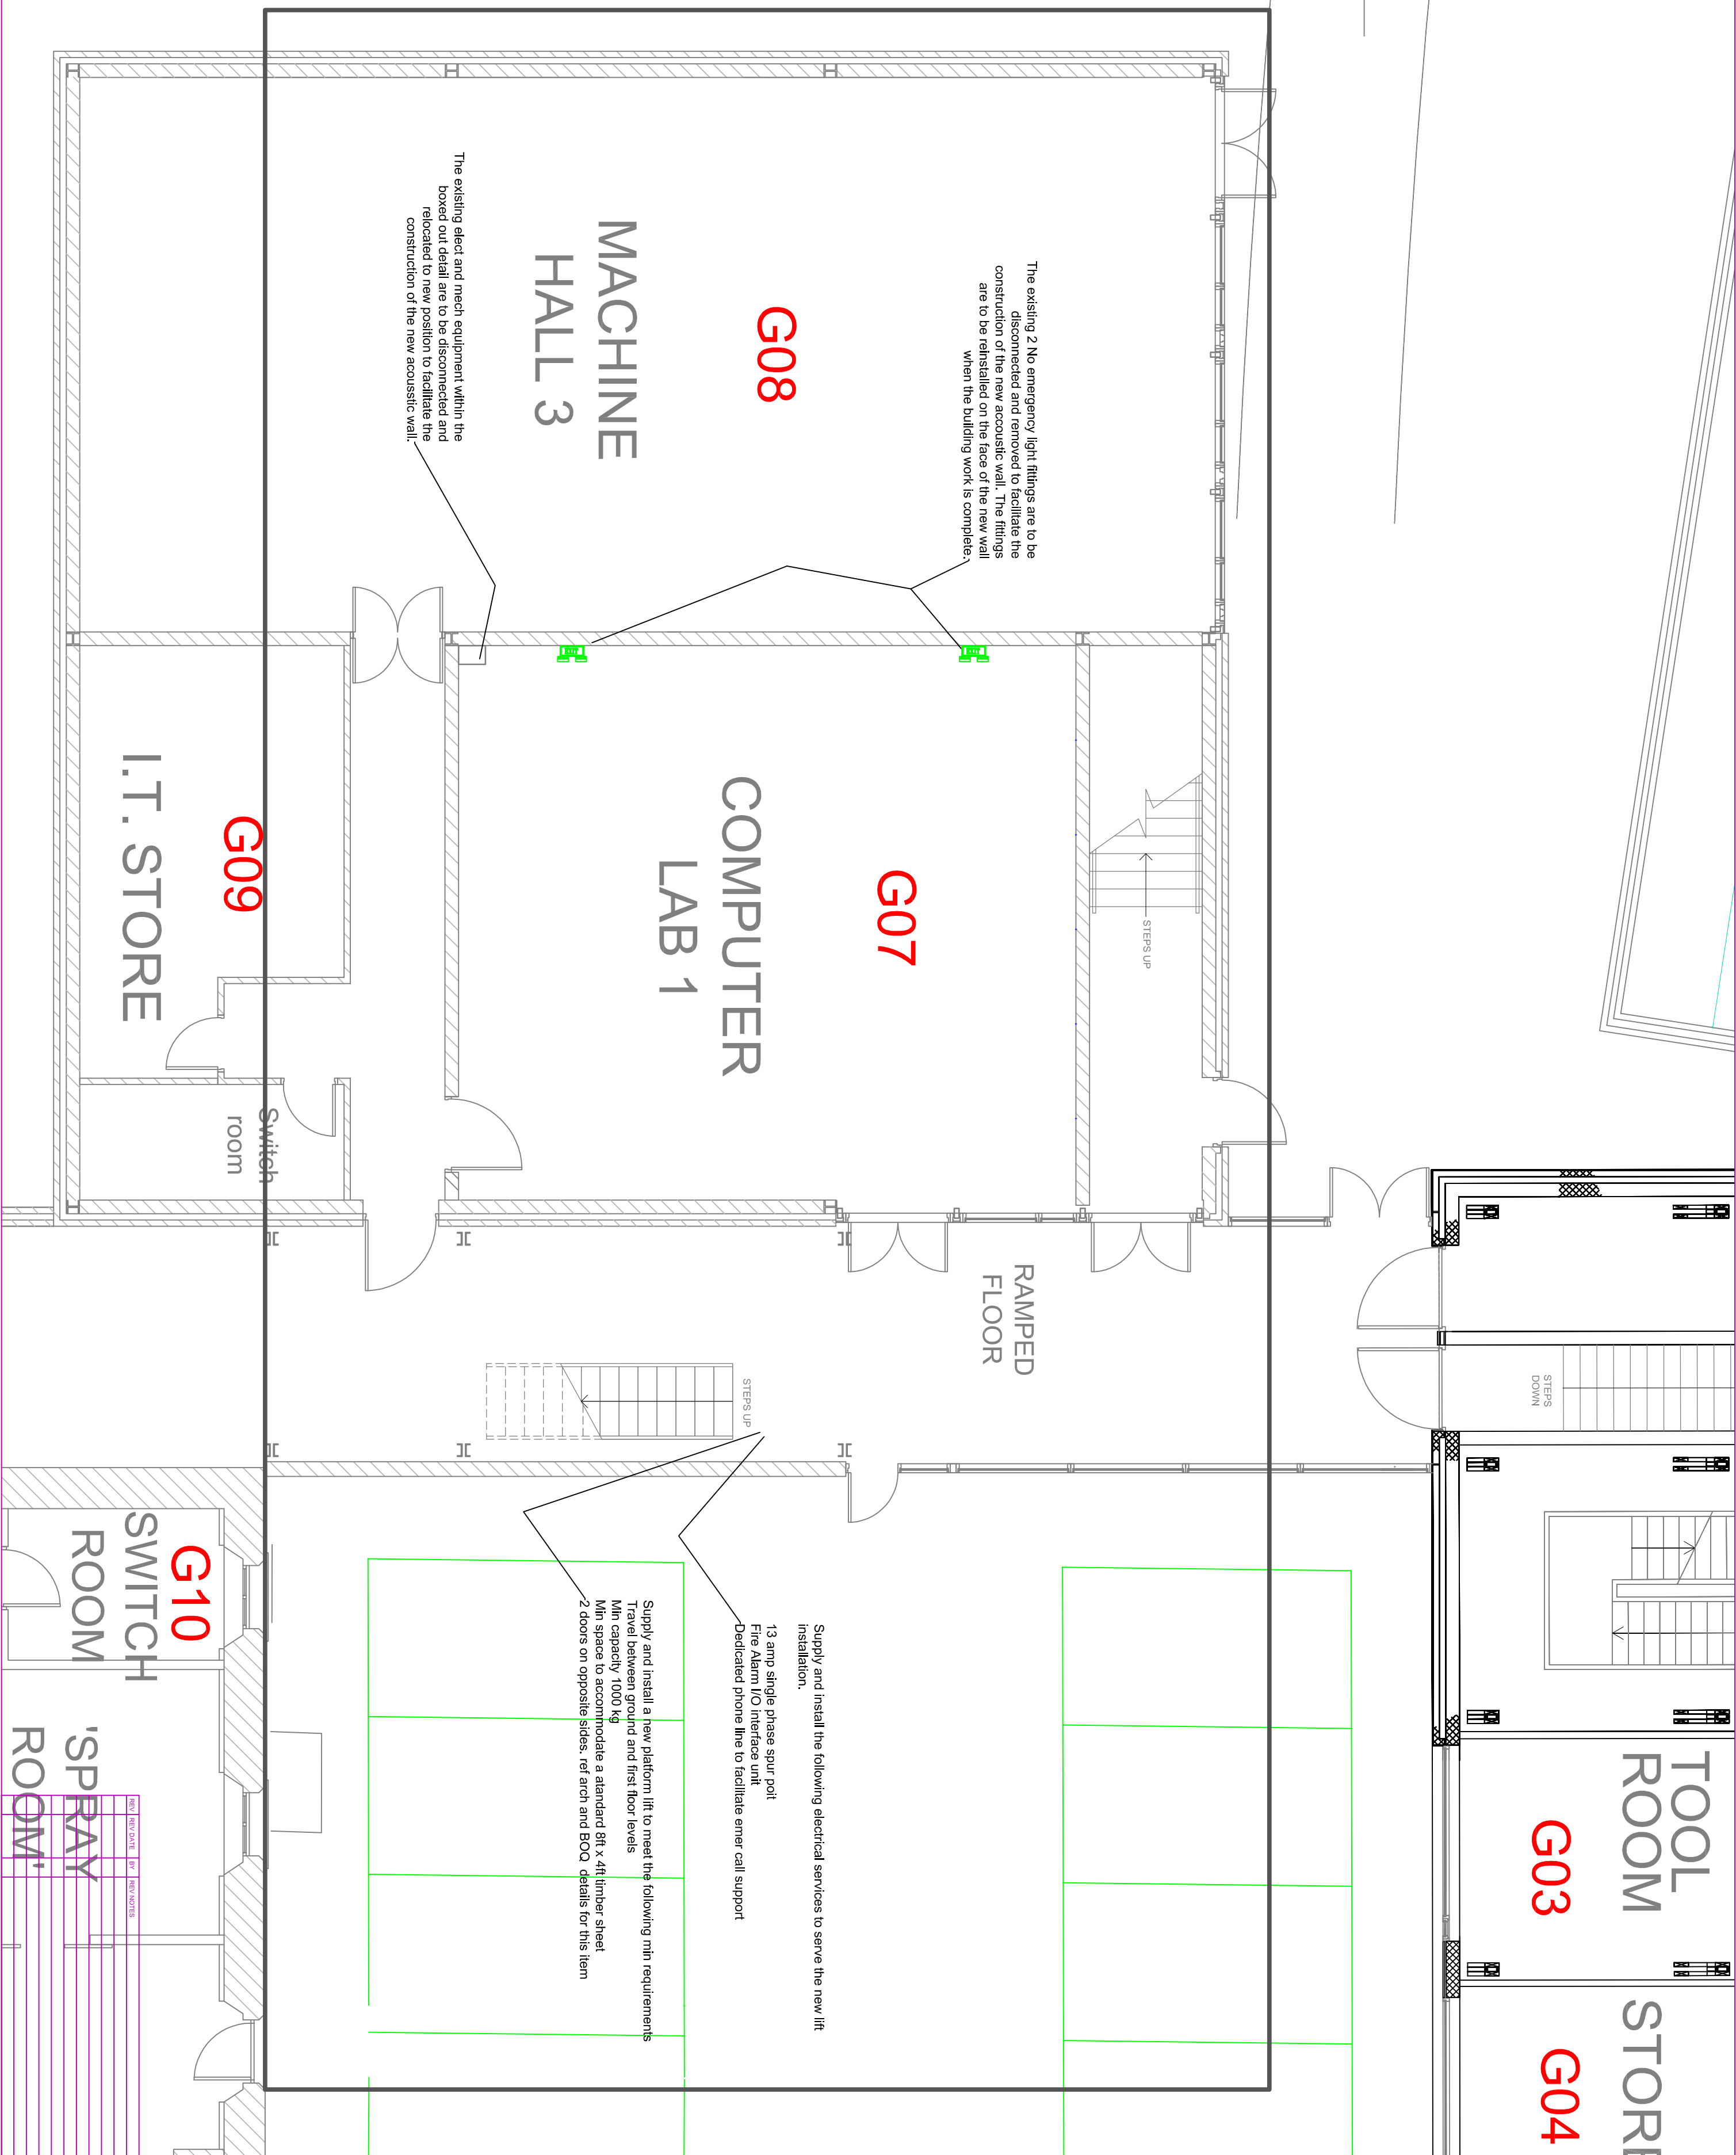

DO NOT SCALE FROM THIS DRAWING. USE PROVIDED DIMENSIONS IN ALL CASES. VERIFY DIMENSIONS ON SITE AND REPORT ANY DISCREPANCIES TO THE ARCHITECT IMMEDIATELY. THIS DRAWING IS COPYRIGHT AND MAY ONLY BE REPRODUCED WITH THE ARCHITECT'S PERMISSION. THIS DRAWING IS TO BE USED ONLY FOR THE RELEVANT WORKSTAGE DESCRIBED IN THE TITLEBAR AND SHOULD NOT BE RELIED ON FOR ANY OTHER PURPOSE WHATSOEVER.		
WIECS Engineering Ltd Consulting Engineers Steve George, Kinross, Kintailagh Westport, Co. Mayo T 0872264809 email: info@wiegcsengineering.com		
CLIENT	ATLANTIC TECHNOLOGY UNIVERSITY LETTERRACK	
PROJECT	GROUND FLOOR COMPUTER ROOM 3 & MACHINE HALL 3	
DRAWING		
July 2026	SCALE: 1/1000x2	STAGE:
DIN	CHECKED	ISSUE:
JOB CODE	DAVID NUMBER	REVISION
MECHANICAL & ELECTRICAL SERVICES LAYOUT		
ATU-M&E-GF-0		