


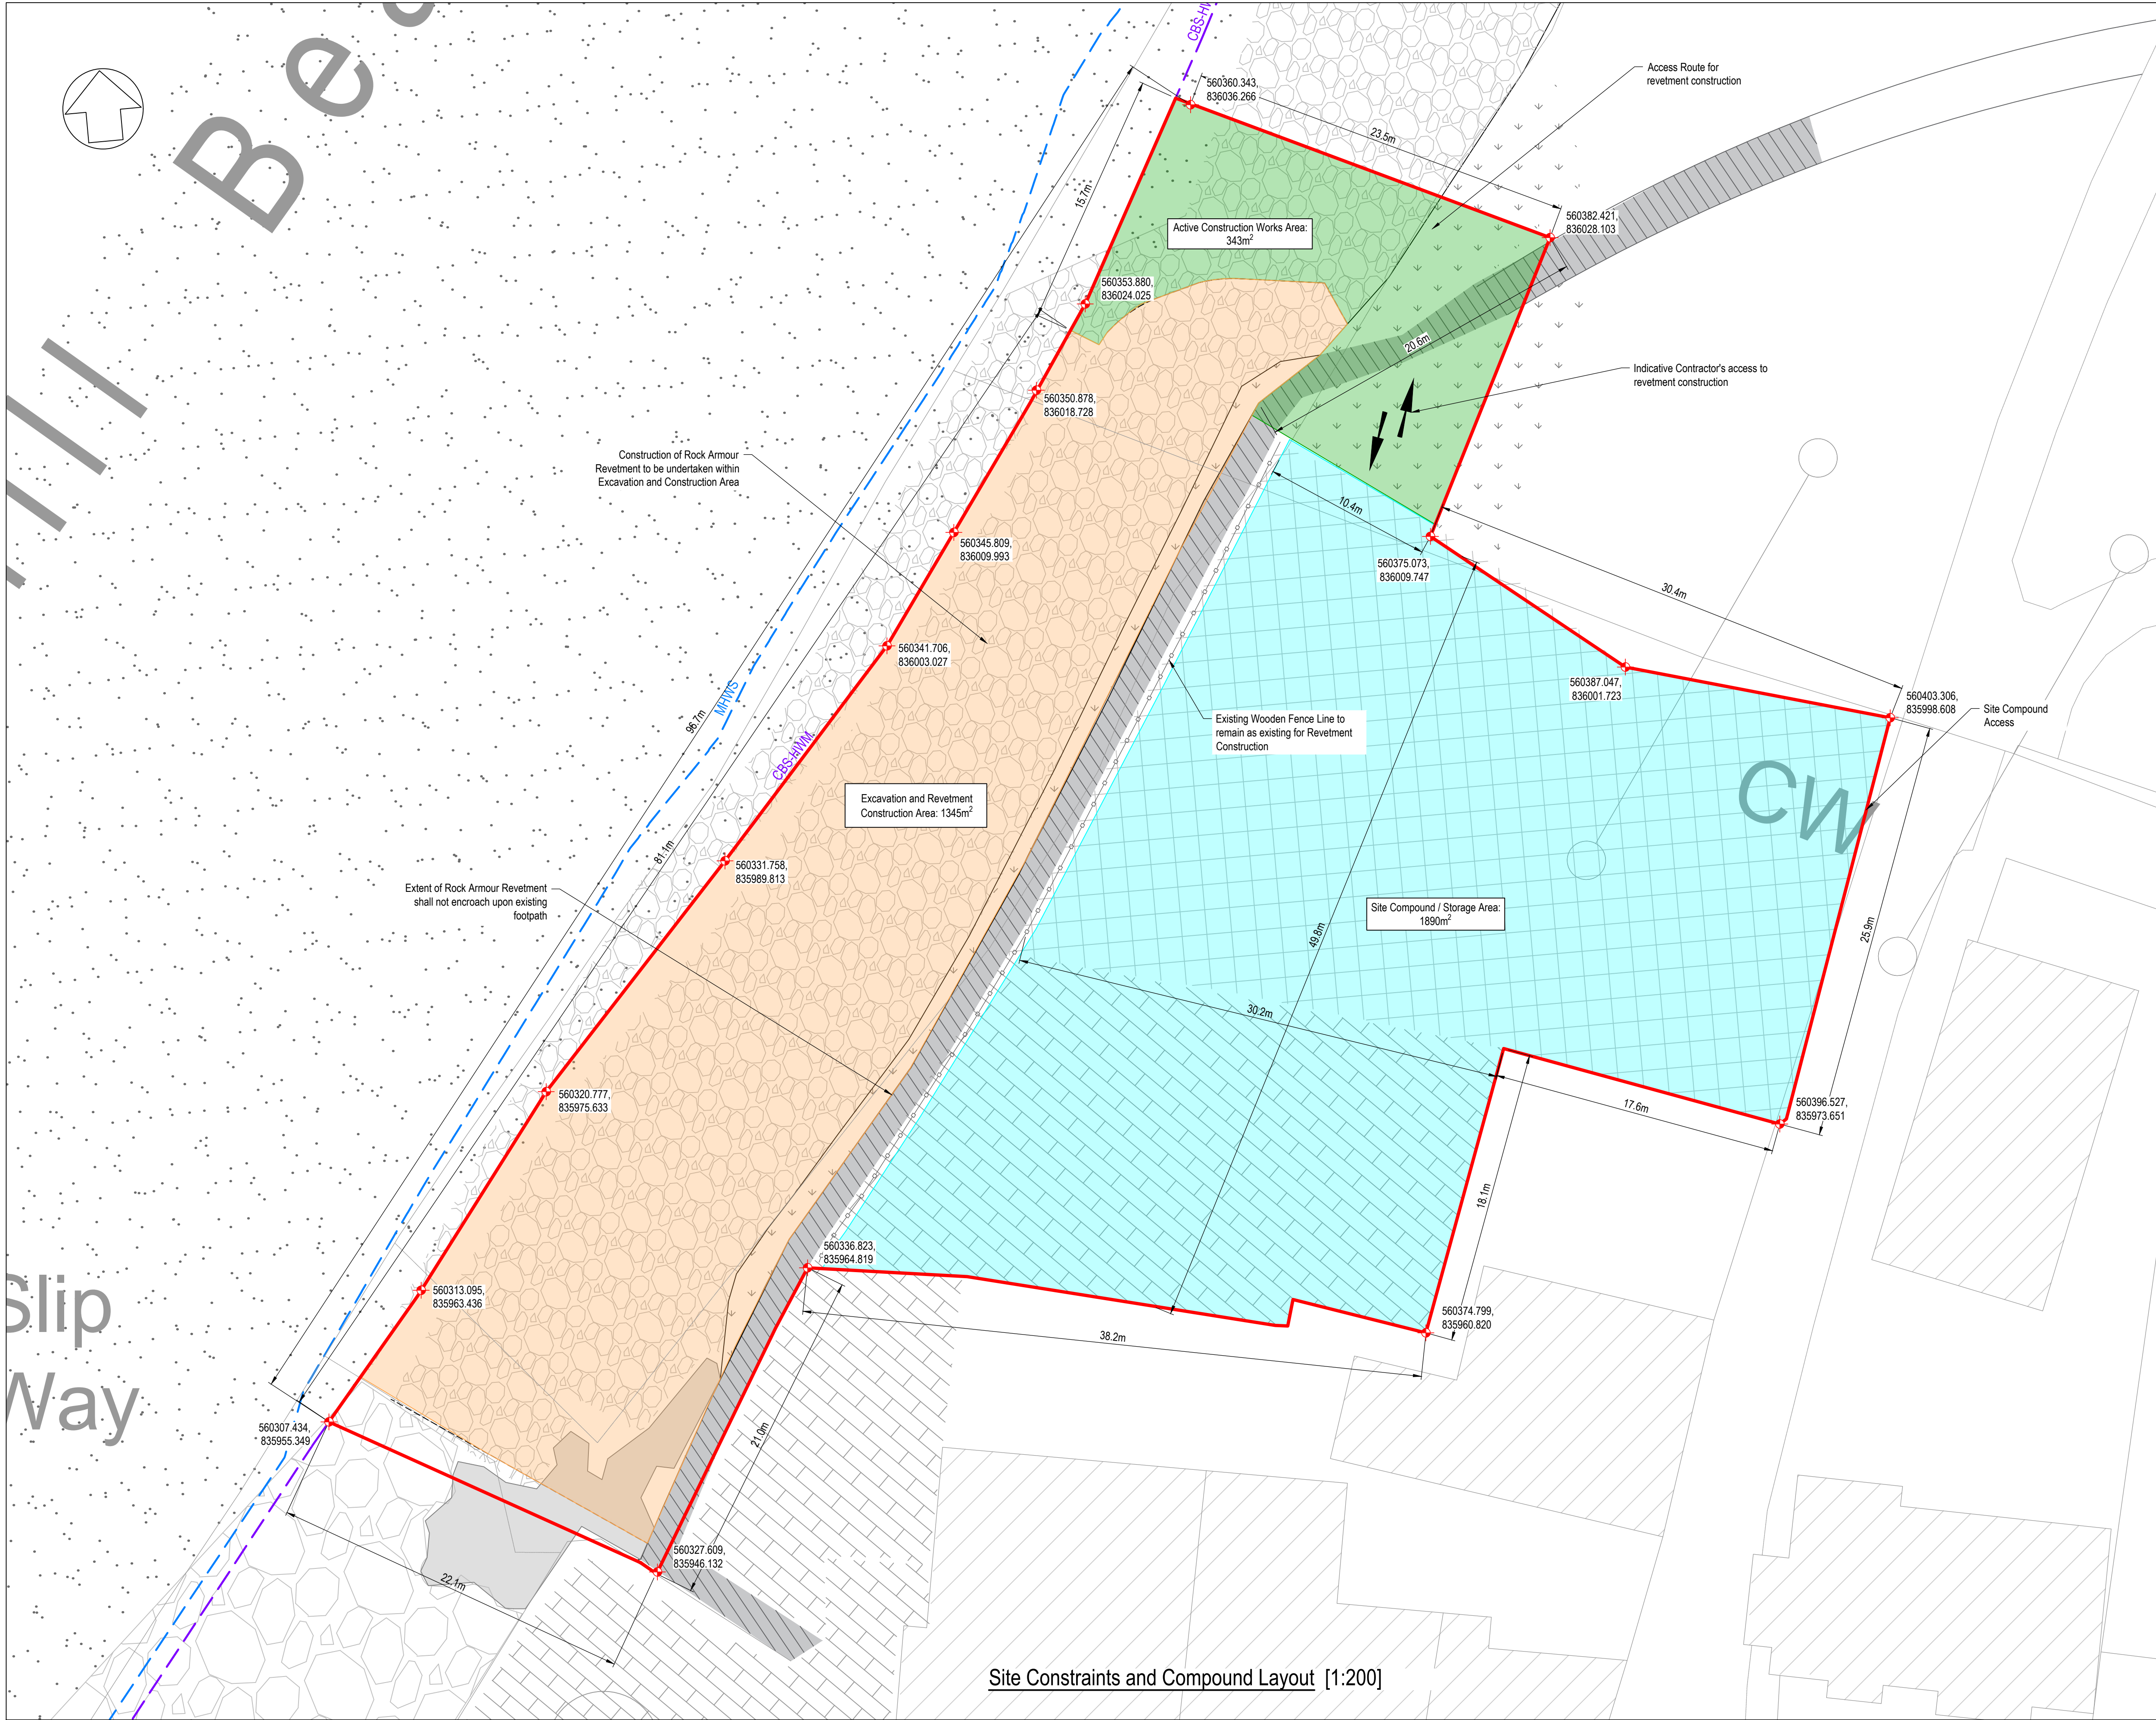

NOTES

- Verifying Dimensions.
The contractor shall verify dimensions against such other drawings or site conditions as pertain to this part of the work.
- Existing Services.
Any information concerning the location of existing services indicated on this drawing is intended for general guidance only. It shall be the responsibility of the contractor to determine and verify the exact horizontal and vertical alignment of all cables, pipes, etc. (both underground and overhead) before work commences.
- Issue of Drawings.
Hard copies, dwf and pdf will form a controlled issue of the drawing. All other formats (dwg, dxf etc.) are deemed to be an uncontrolled issue and any work carried out based on these files is at the recipient's own risk. TTE will not accept any responsibility for any errors arising from the use of these files, either by human error by the recipient, listing of un-dimensioned measurements, compatibility issues with the recipient's software, and any errors arising when these files are used to aid the recipient's drawing production, or setting out on site.
- Datum: Ordnance Datum unless noted otherwise.
- The contractor must ensure the toe of the embankment is maintained within the Site Boundary, which may require minor adjustments to the slope gradient. If minor adjustments are required on site, the contractor must inform the employers representative immediately and agree on an adjusted gradient with the employers representative before works are to proceed.

The Contractor must include in his costs for any such adjustment.
- Drawing to be read in conjunction with Specification - Appendix 0/3 & Appendix 1/7.
- Coordinate System: Irish Transverse Mercator (ITM).

Key	
	Site Boundary Coordinates
	2026 Chief Boundary Surveyor Dataset HWM
	MHWS Contour at +1.91m O.D
	Existing Wooden Panel Fencing
	Site Boundary
	Existing Footpath
	Access and Additional Area for Construction Operations
	Site Compound Area
	Rock Armour Excavation and Construction Area

C01	Issued for Tender	04/09/26	JR / KG / KC
Rev	Description	Date	Dm / Chk / App

TETRA TECH
Issuing Office:
Eimwood House, 74 Boucher Road
Belfast,
BT12 6RZ
Tel: +44 (0) 28 9066 7914
tetratech.com/europe

Client
Sligo County Council

Project Name
Strandhill Emergency Coastal Works

Sheet Title
Site Constraints & Compounds Layout

Model Reference
N/A

TTE Project Number	Drawn By	Checked By	Approved By	Scale @
IBE1907	J.R. 04/09/26	K.G. 04/09/26	K.C. 04/09/26	A1 1:200

Document Reference	Revision	Status
IBE1907-TT-ZZ-ZZ-DR-C-1002	C01	A2