



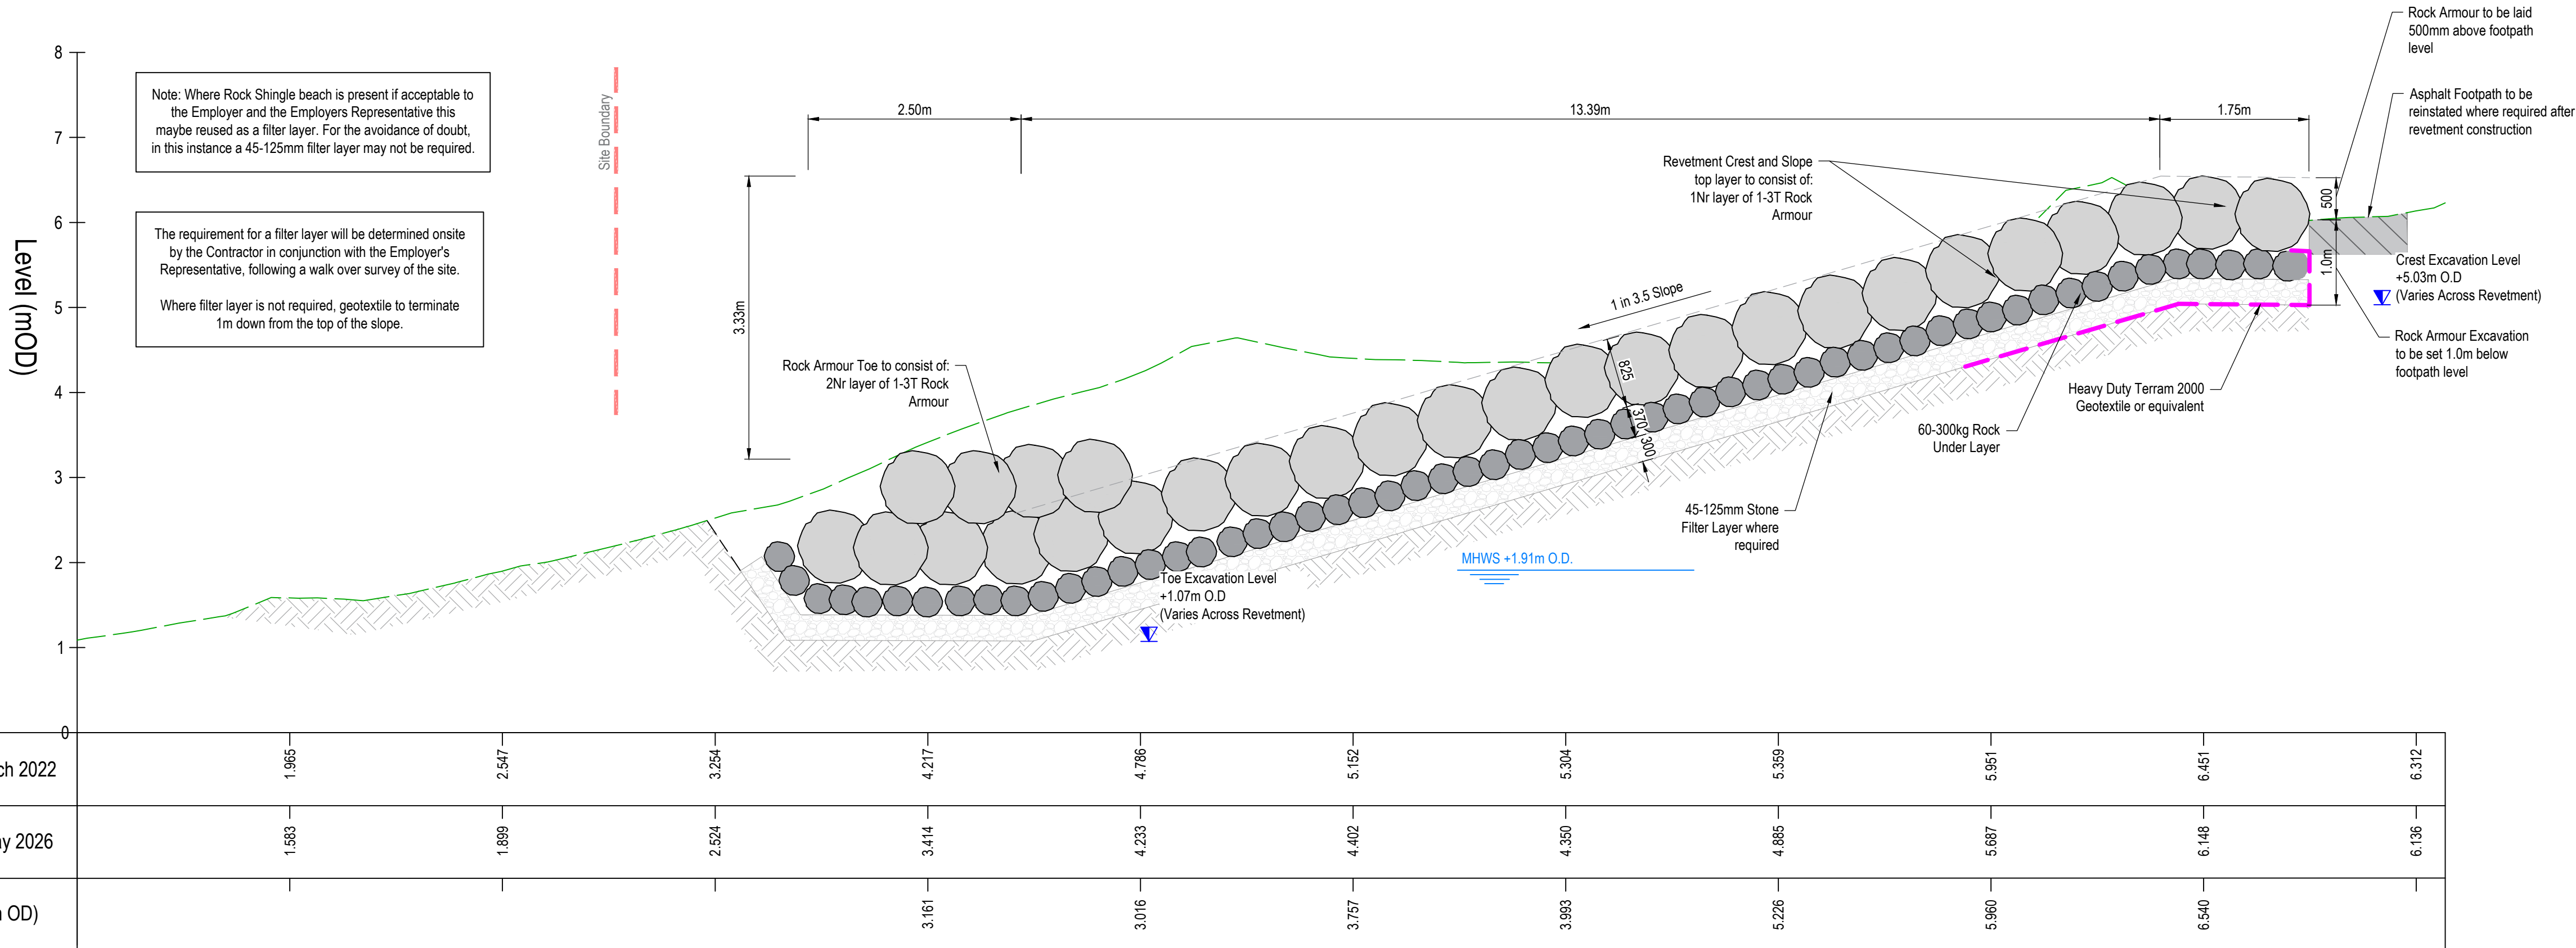


Section A-A [1:50]

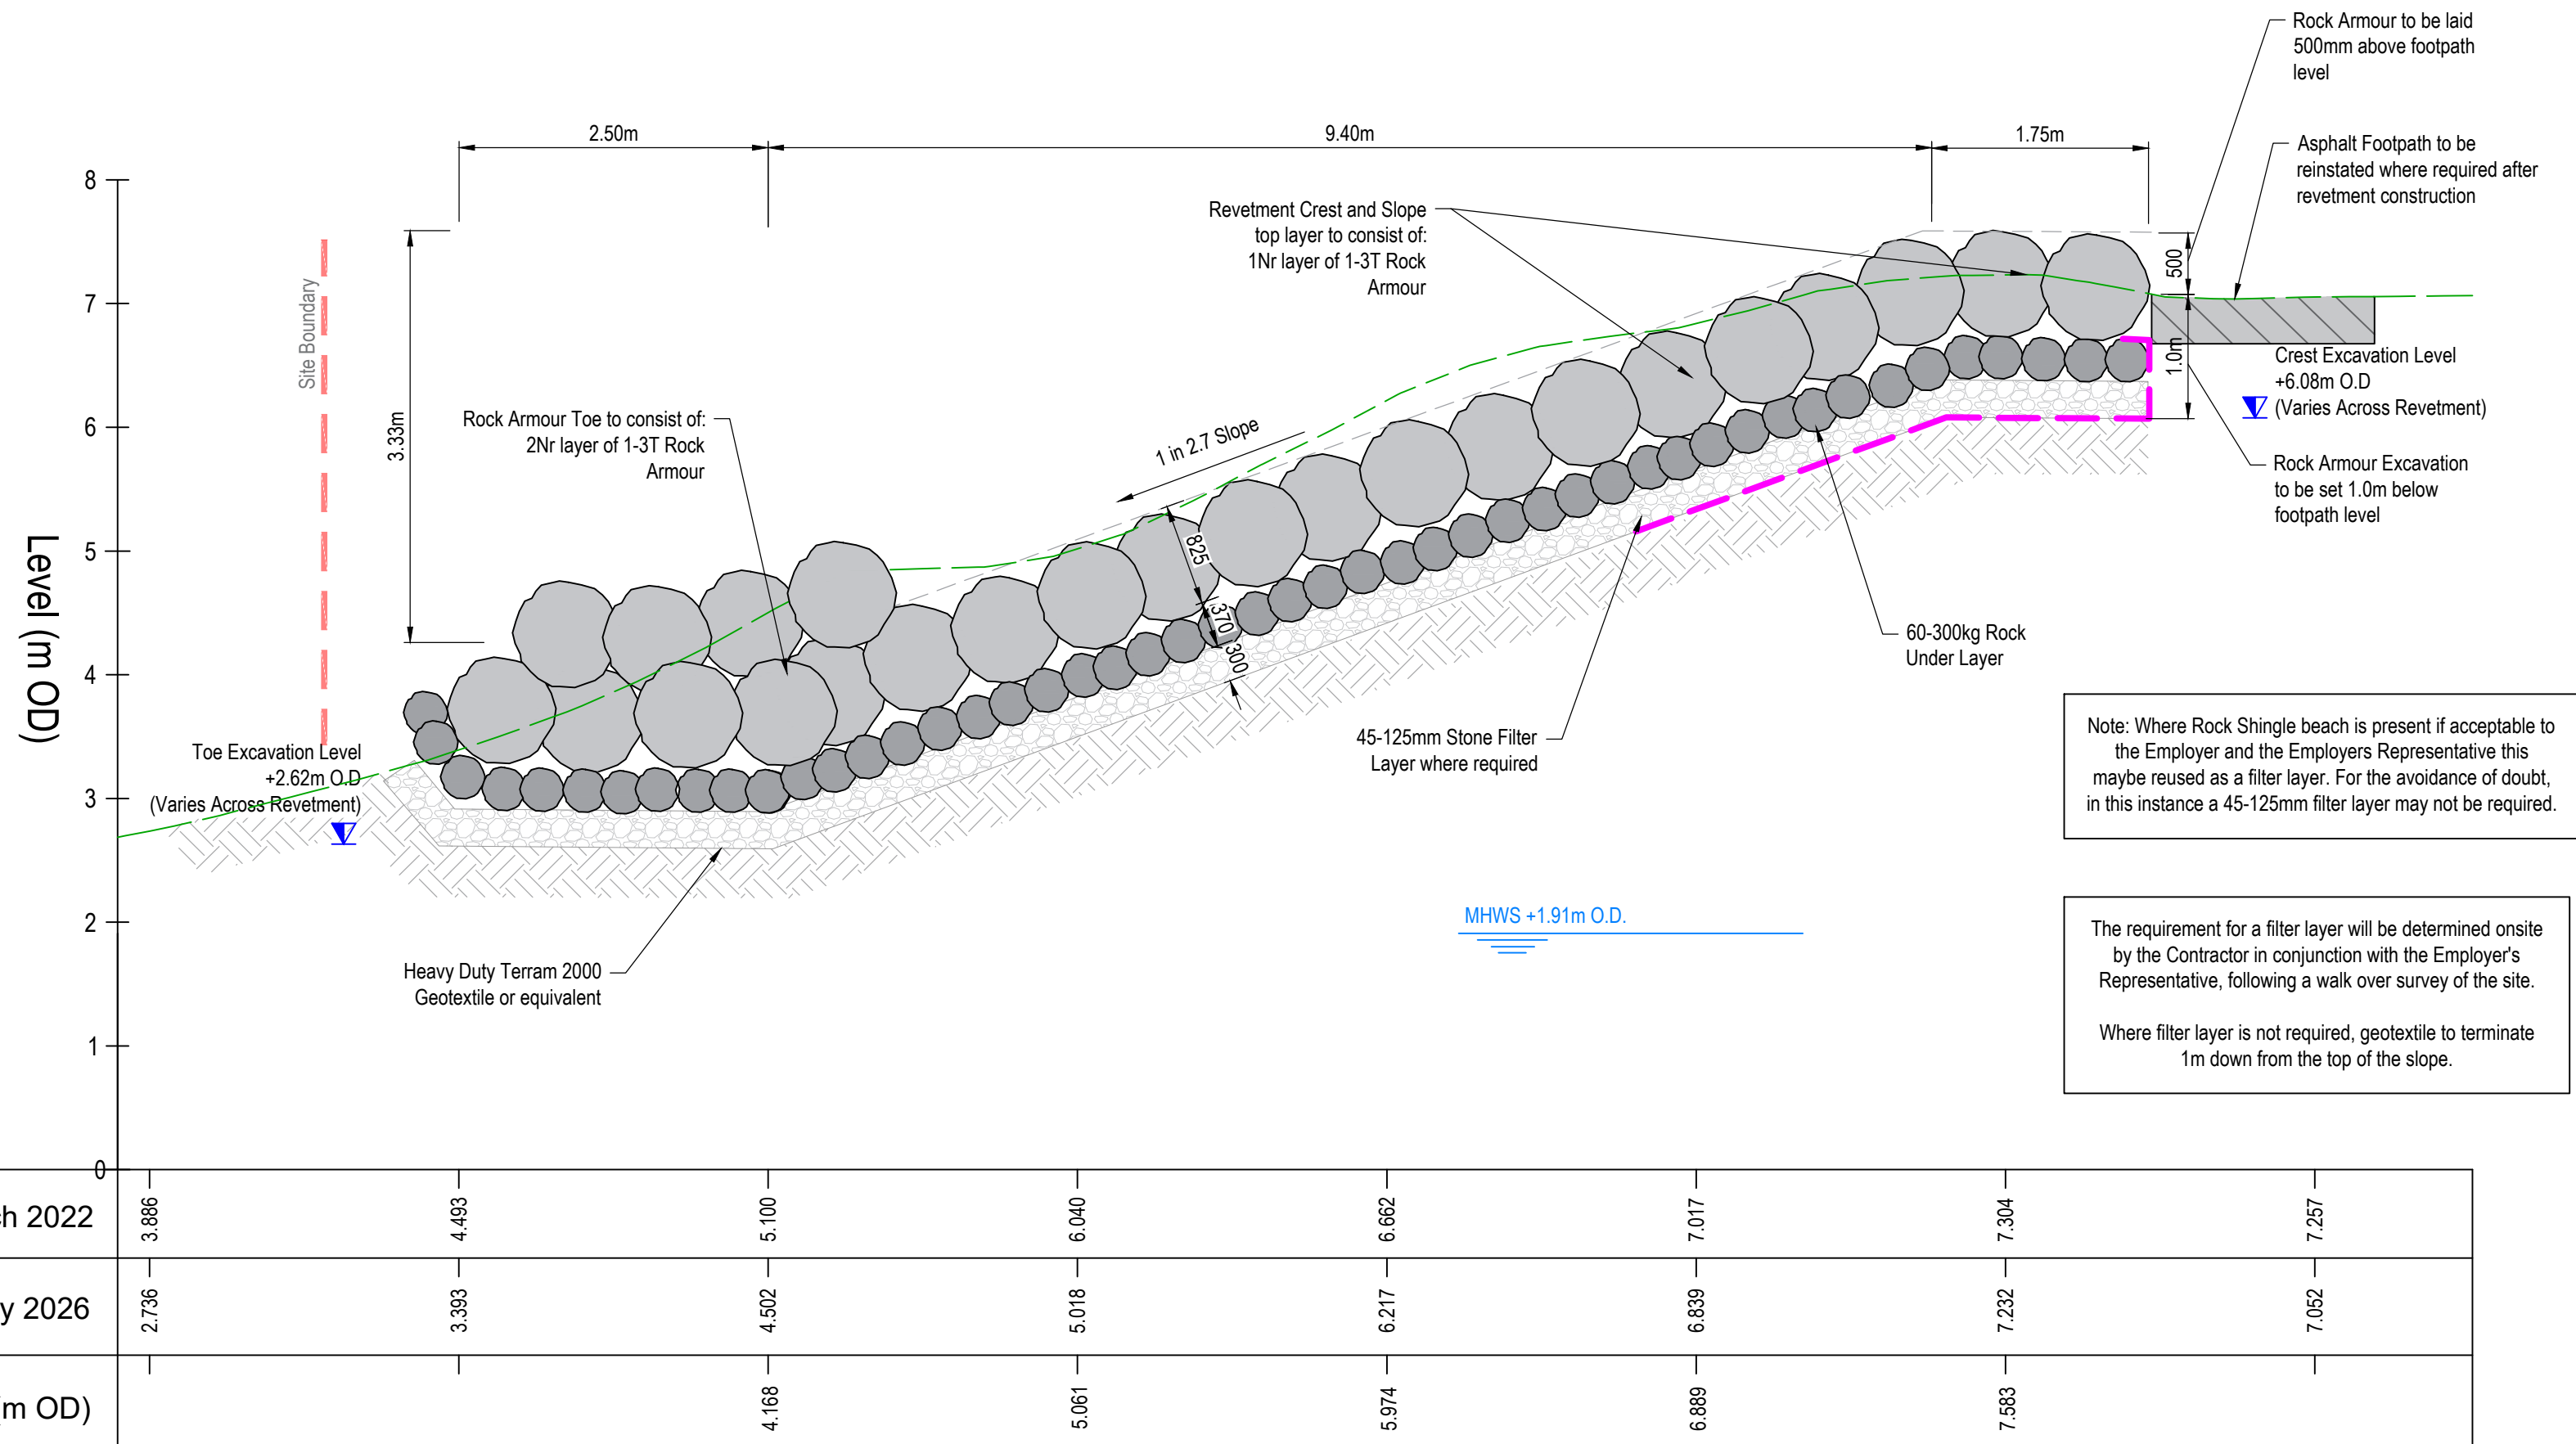

Section B-B [1:50]

NOTES

- Verifying Dimensions.
The contractor shall verify dimensions against such other drawings or site conditions as pertain to this part of the work.
- Existing Services.
Any information concerning the location of existing services indicated on this drawing is intended for general guidance only. It shall be the responsibility of the contractor to determine and verify the exact horizontal and vertical alignment of all cables, pipes, etc. (both underground and overhead) before work commences.
- Issue of Drawings.
Hard copies, dwf and pdf will form a controlled issue of the drawing. All other formats (dwg, dxf etc.) are deemed to be an uncontrolled issue and any work carried out based on these files is at the recipients own risk. TTE will not accept any responsibility for any errors arising from the use of these files, either by human error by the recipient, listing of un-dimensioned measurements, compatibility issues with the recipient's software, and any errors arising when these files are used to aid the recipients drawing production, or setting out on site.
- Datum: Ordnance Datum unless noted otherwise
- The Contractor must ensure the toe of the embankment is maintained within the Site Boundary, which may require minor adjustments to the slope gradient. If minor adjustments are required on site, the contractor must inform the Employers Representative immediately and agree on an adjusted gradient with the employers representative before works are to proceed. The Contractor must include in his costs for any such adjustment.
- Excavated gravel / shingle material should not be removed from planning boundary area. Where possible, excavated material should be placed on toe structure. Otherwise, any excess material should be used to form berm at northern revetment termination area .
- The Contractor shall be deemed to have inspected the Site prior to submitting his tender and to have satisfied himself as to the extent and conditions of the Works. The Contractor shall ensure that his tender includes costs associated with all activities necessary to complete the Works.
- For Site Section Locations refer to drawing: IBE1907-TT-ZZ-ZZ-DR-C-1003

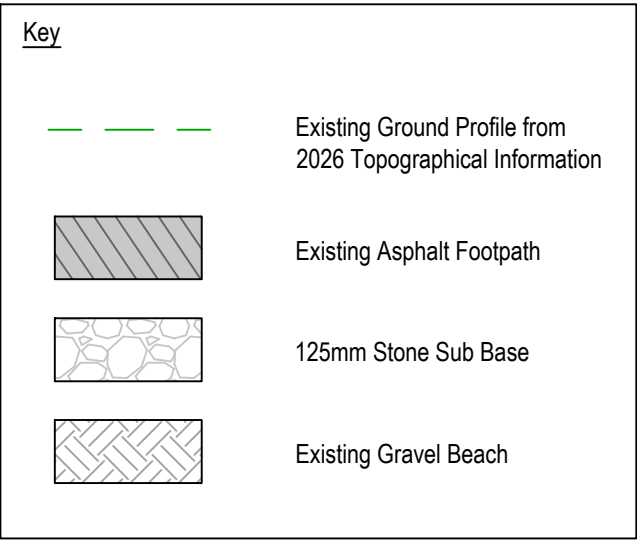

C01	Issued for Tender	04/09/2026	JR / KG / KC
Rev	Description	Date	Dm / Chk / App



Client
Sligo County Council

Project Name
Strandhill Emergency Coastal Works

Sheet Title
Site Sections Sheet 1

Model Reference
N/A

TTE Project Number	Drawn By	Checked By	Approved By	Scale @
IBE1907	J.R. 04/09/2026	K.G. 04/09/2026	K.C. 04/09/2026	A1 1:50

Document Reference	Revision	Status
IBE1907-TT-ZZ-ZZ-DR-C-1003-1	C01	A2