


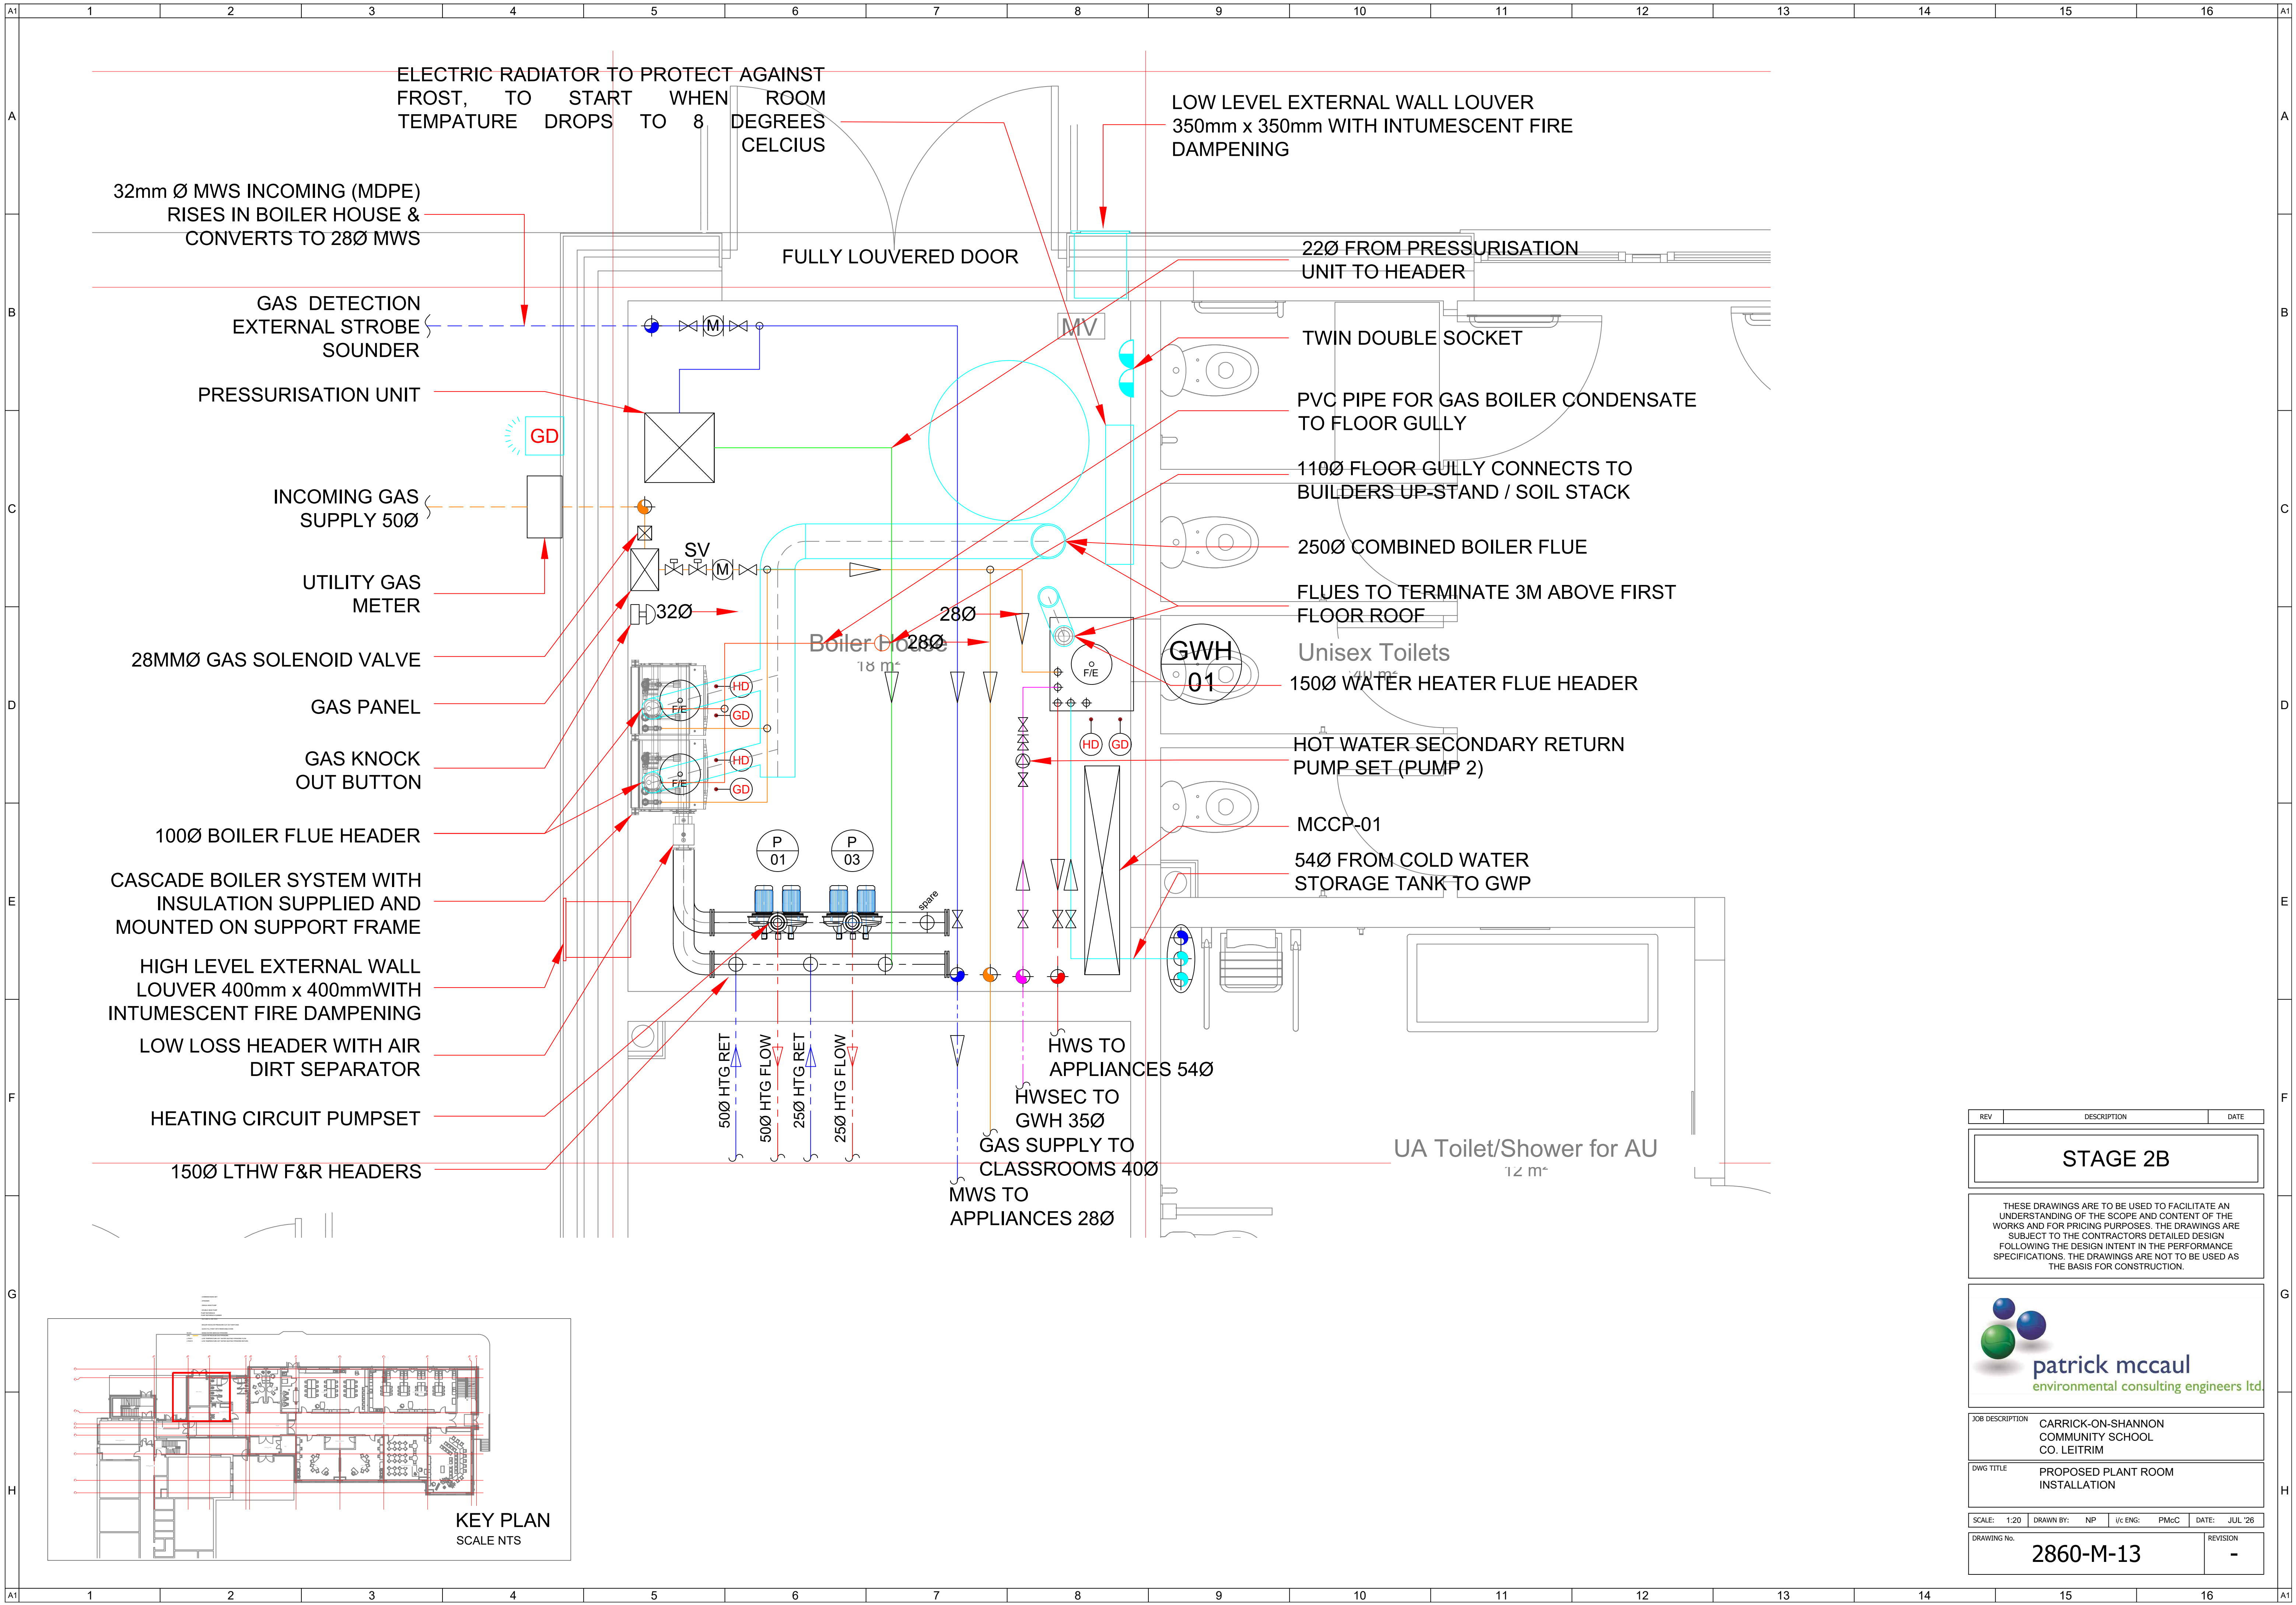

A1
A
B
C
D
E
F
G
H
A1

A1
A
B
C
D
E
F
G
H
A1

REV	DESCRIPTION	DATE
STAGE 2B		
THESE DRAWINGS ARE TO BE USED TO FACILITATE AN UNDERSTANDING OF THE SCOPE AND CONTENT OF THE WORKS AND FOR PRICING PURPOSES. THE DRAWINGS ARE SUBJECT TO THE CONTRACTORS DETAILED DESIGN FOLLOWING THE DESIGN INTENT IN THE PERFORMANCE SPECIFICATIONS. THE DRAWINGS ARE NOT TO BE USED AS THE BASIS FOR CONSTRUCTION.		
		
JOB DESCRIPTION CARRICK-ON-SHANNON COMMUNITY SCHOOL CO. LEITRIM		
DWS TITLE PROPOSED PLANT ROOM INSTALLATION		
SCALE: 1:20 DRAWN BY: NP I/C ENG: PMcC DATE: JUL '26		
DRAWING No. 2860-M-13		REVISION -