
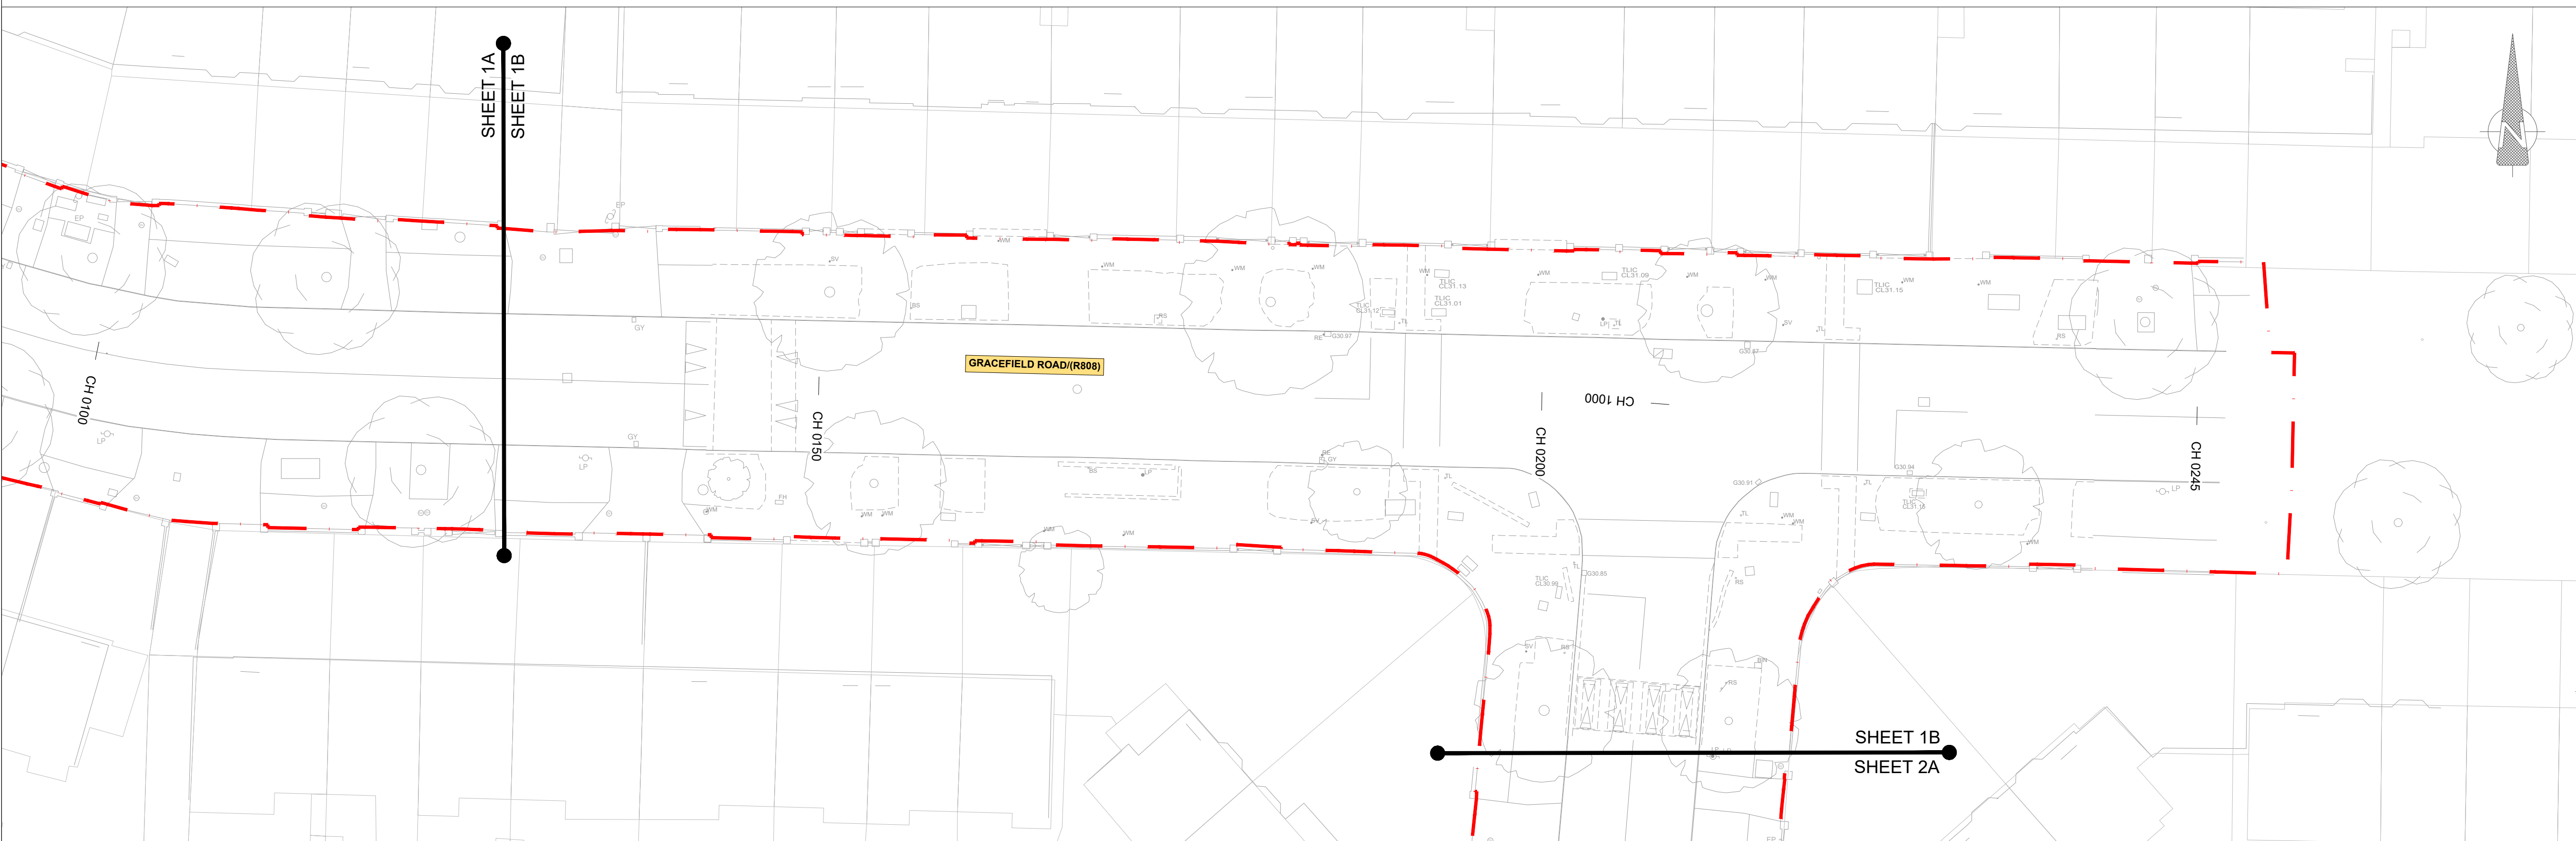


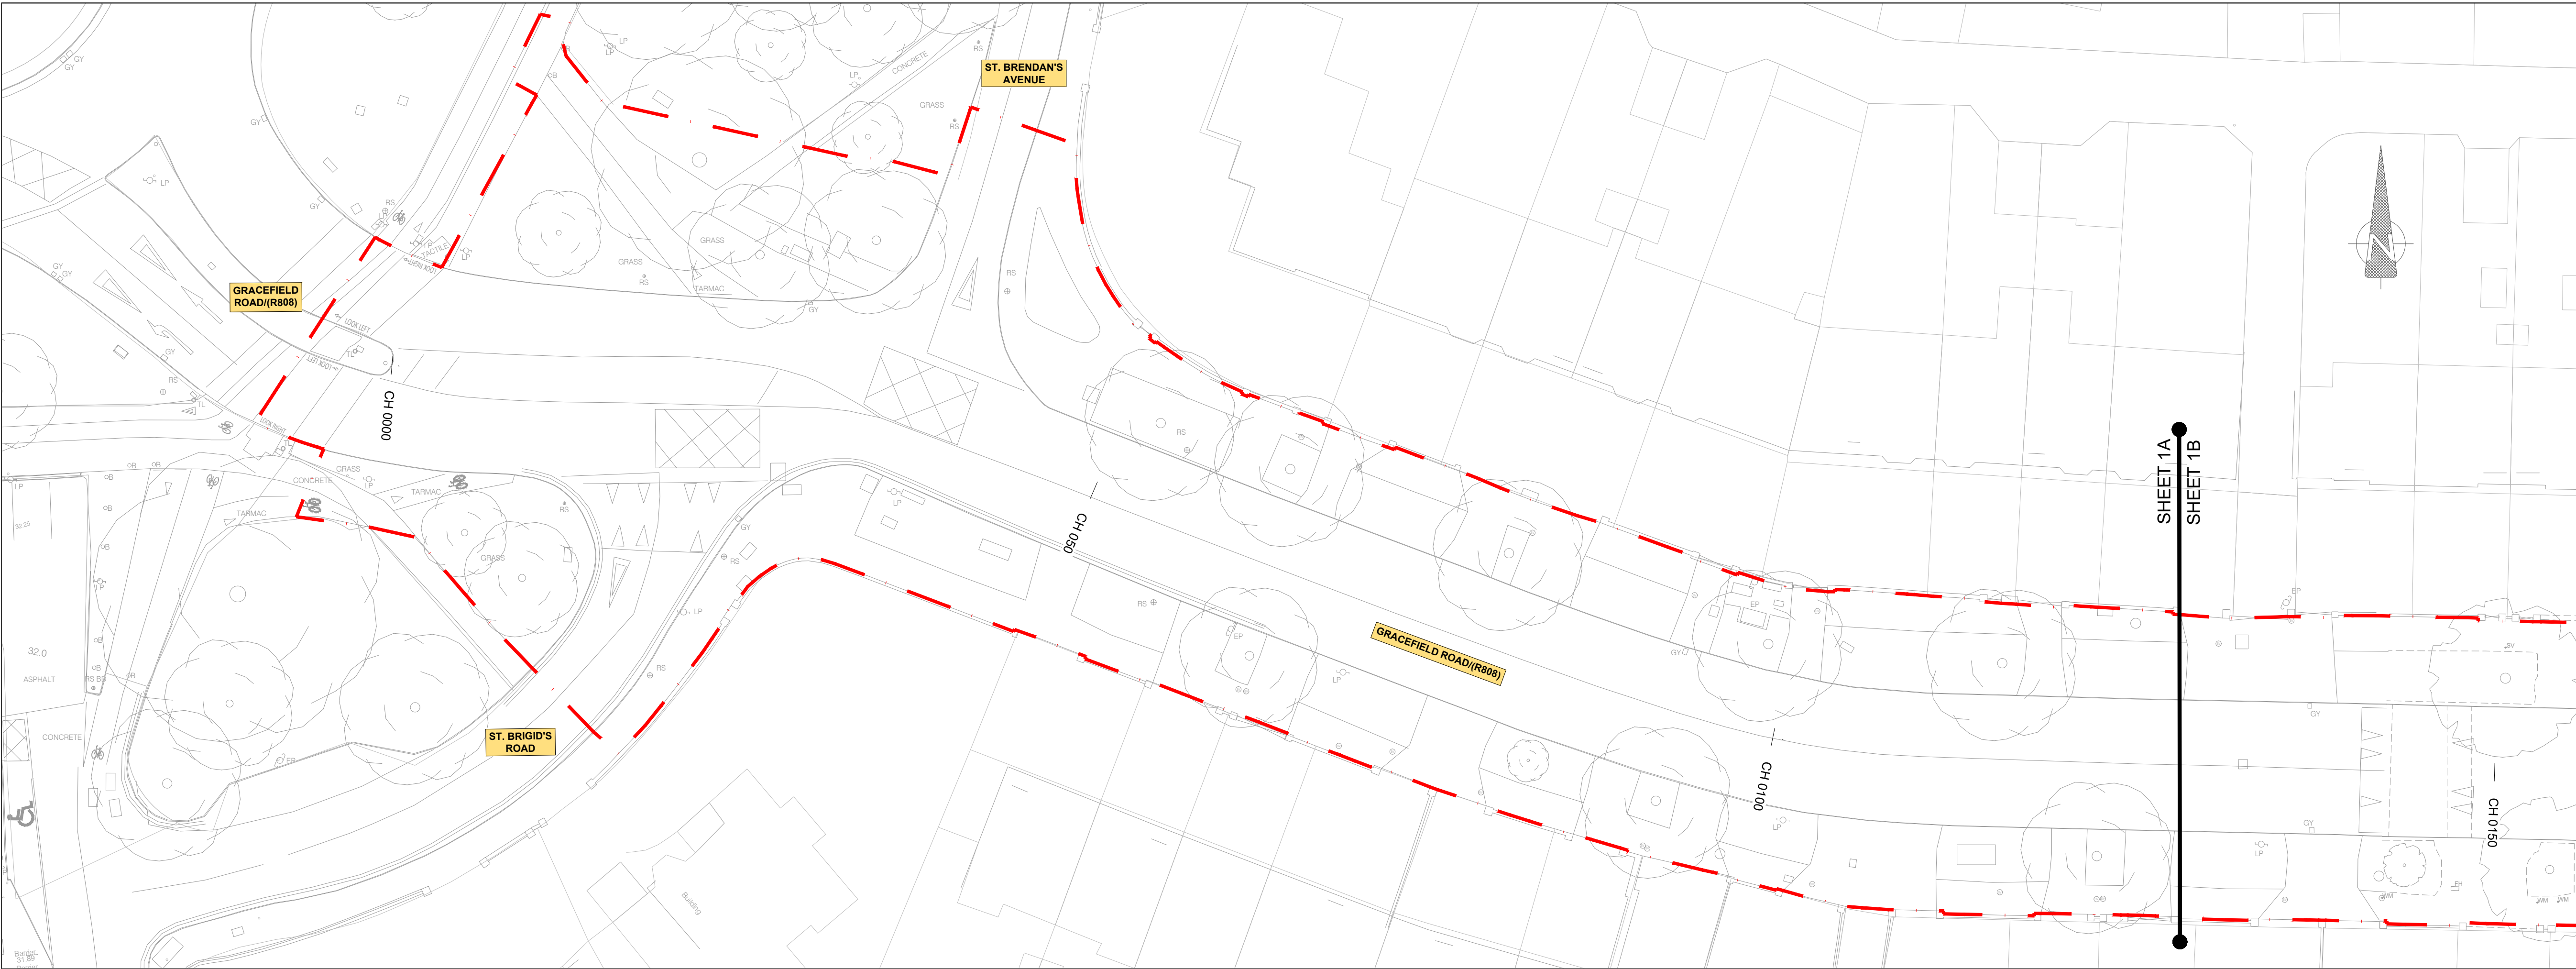

- NOTES :**
- A This Drawing is to be used for the design identified in the title box. Other information shown is to be considered indicative only. The drawing is to be read in conjunction with all other relevant design drawings.
- B OSi data used for plans are printed under © Ordnance Survey Ireland, Government of Ireland. All rights reserved. Copyright © Ordnance Survey Ireland. Licence number CYAL50379561

- LEGEND**
- LANDS MADE AVAILABLE BY THE EMPLOYER
- ESB NETWORKS**
- ESB 38kV SINGLE CIRCUIT
125mm TREFOIL - 5 WAY

- NOTES:**
1. THIS DESIGN DRAWING SERIES MUST BE READ IN CONJUNCTION WITH THE STANDARD DETAILS VOLUME, SERIES 1200.

SAFETY, HEALTH & ENVIRONMENTAL INFORMATION

Note: The Health and Safety information shown on these drawings shall be read in conjunction with the Hazard Elimination and Risk Reduction form. The above hazard/risk comprises significant site-specific risks only, which may be difficult to manage, unusual or not likely to be obvious to a contractor/operator/maintainer and is not a definitive list of all health & safety risks arising from the works.

OUTLINE SIGNIFICANT RISKS WHICH ARE OUTSIDE OF STANDARD PROCEDURES THAT MAY NOT BE IMMEDIATELY APPARENT TO DESIGNERS, CONTRACTORS OR OPERATORS

CONSTRUCTION

MAINTENANCE / CLEANING

OPERATING/USE

DECOMMISSIONING/DEMOLITION




AN ROINN COMHSHAOIL AGUS IOMPAIR.
ENVIRONMENT AND TRANSPORTATION DEPT.

An Oifig Cláir um Thaisteal Gníomhach
The Active Travel Programme Office



CIVIC OFFICES WOOD QUAY, DUBLIN 8. EMAIL: activetraveloffice@dublincity.ie

CHRISTOPHER MANZIRA
ACTING PROGRAMME DIRECTOR

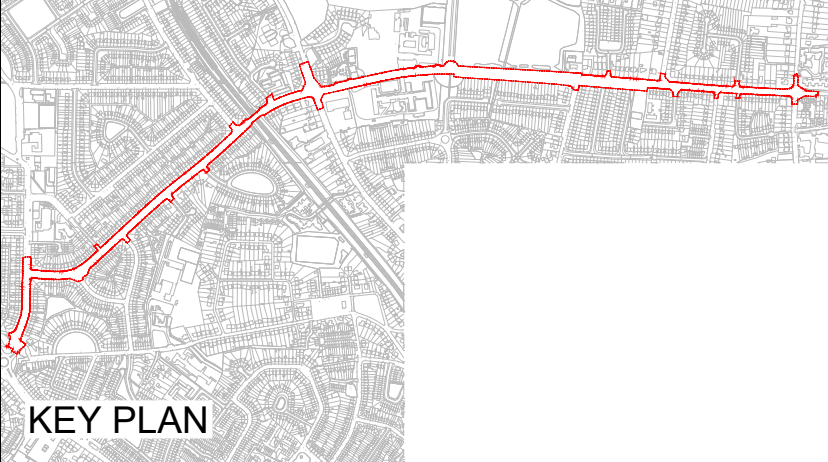

P01	Issued for Tender	2026-09-04	AC	LS	AG	KS
P02	Revised Tender Issue	2026-09-11	AC	VR	KS	MF
No.	Revision	Date	Dwn	Chk'd	Rev'd	App'd
Stage						
PRELIMINARY						
APPROVAL						
TENDER						
CONSTRUCTION						

Project Title COOLOCK TO CLONTARF ACTIVE TRAVEL SCHEME SECTION 2, GRACEFIELD ROAD TO VERNON AVENUE			
Drawing Title DETAILED DESIGN ESB SUPPLY CONNECTION			
Drawn : AC	Drawing No: DACT_2109b-JAC-UTL_UE-DR-UT-0001.dwg	Sheet : 1 of 9	Status: S5
Checked : KS	Job No: 210009b	Date: 2026-09-11	Rev: P02
Reviewed : DKar	Scale: 1:250 @ A1		
Approved: DK			

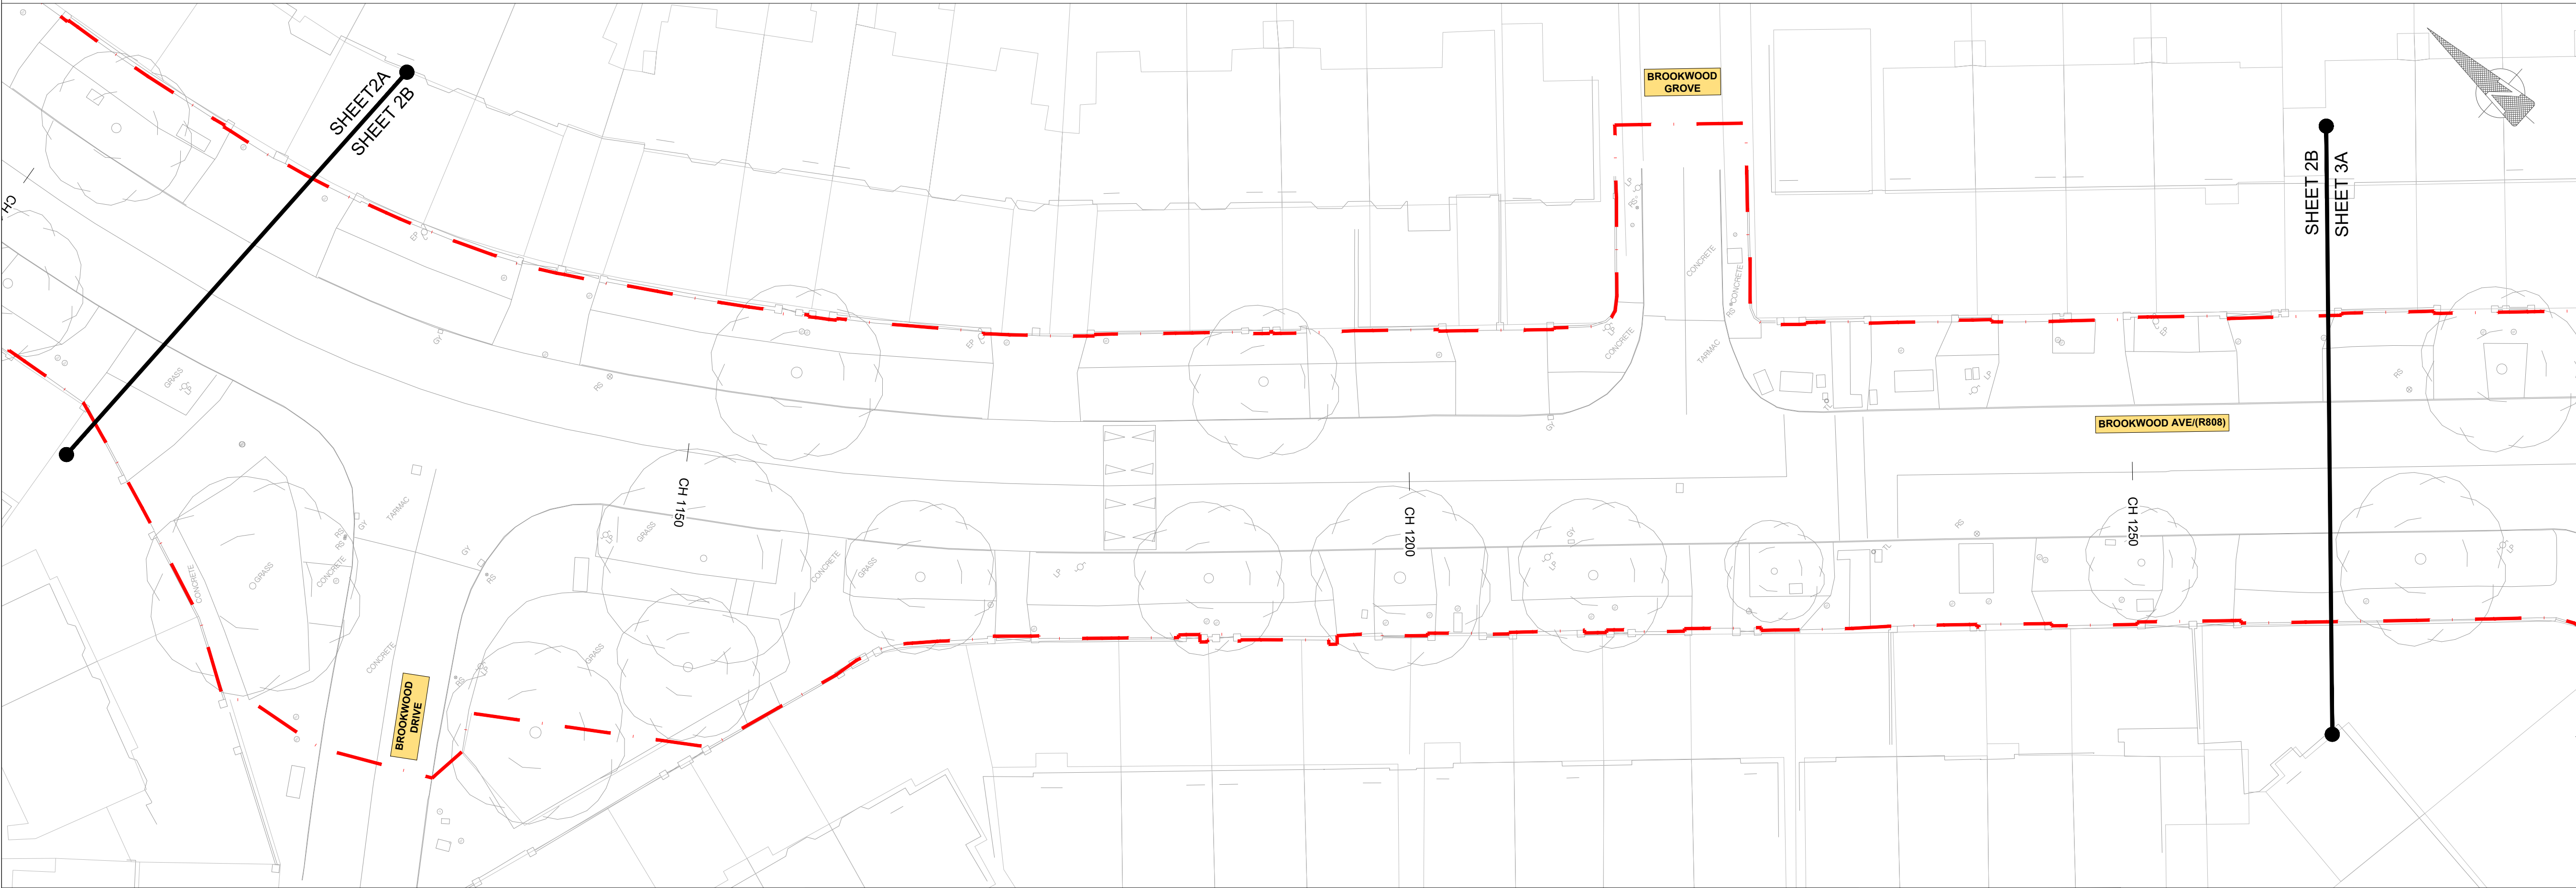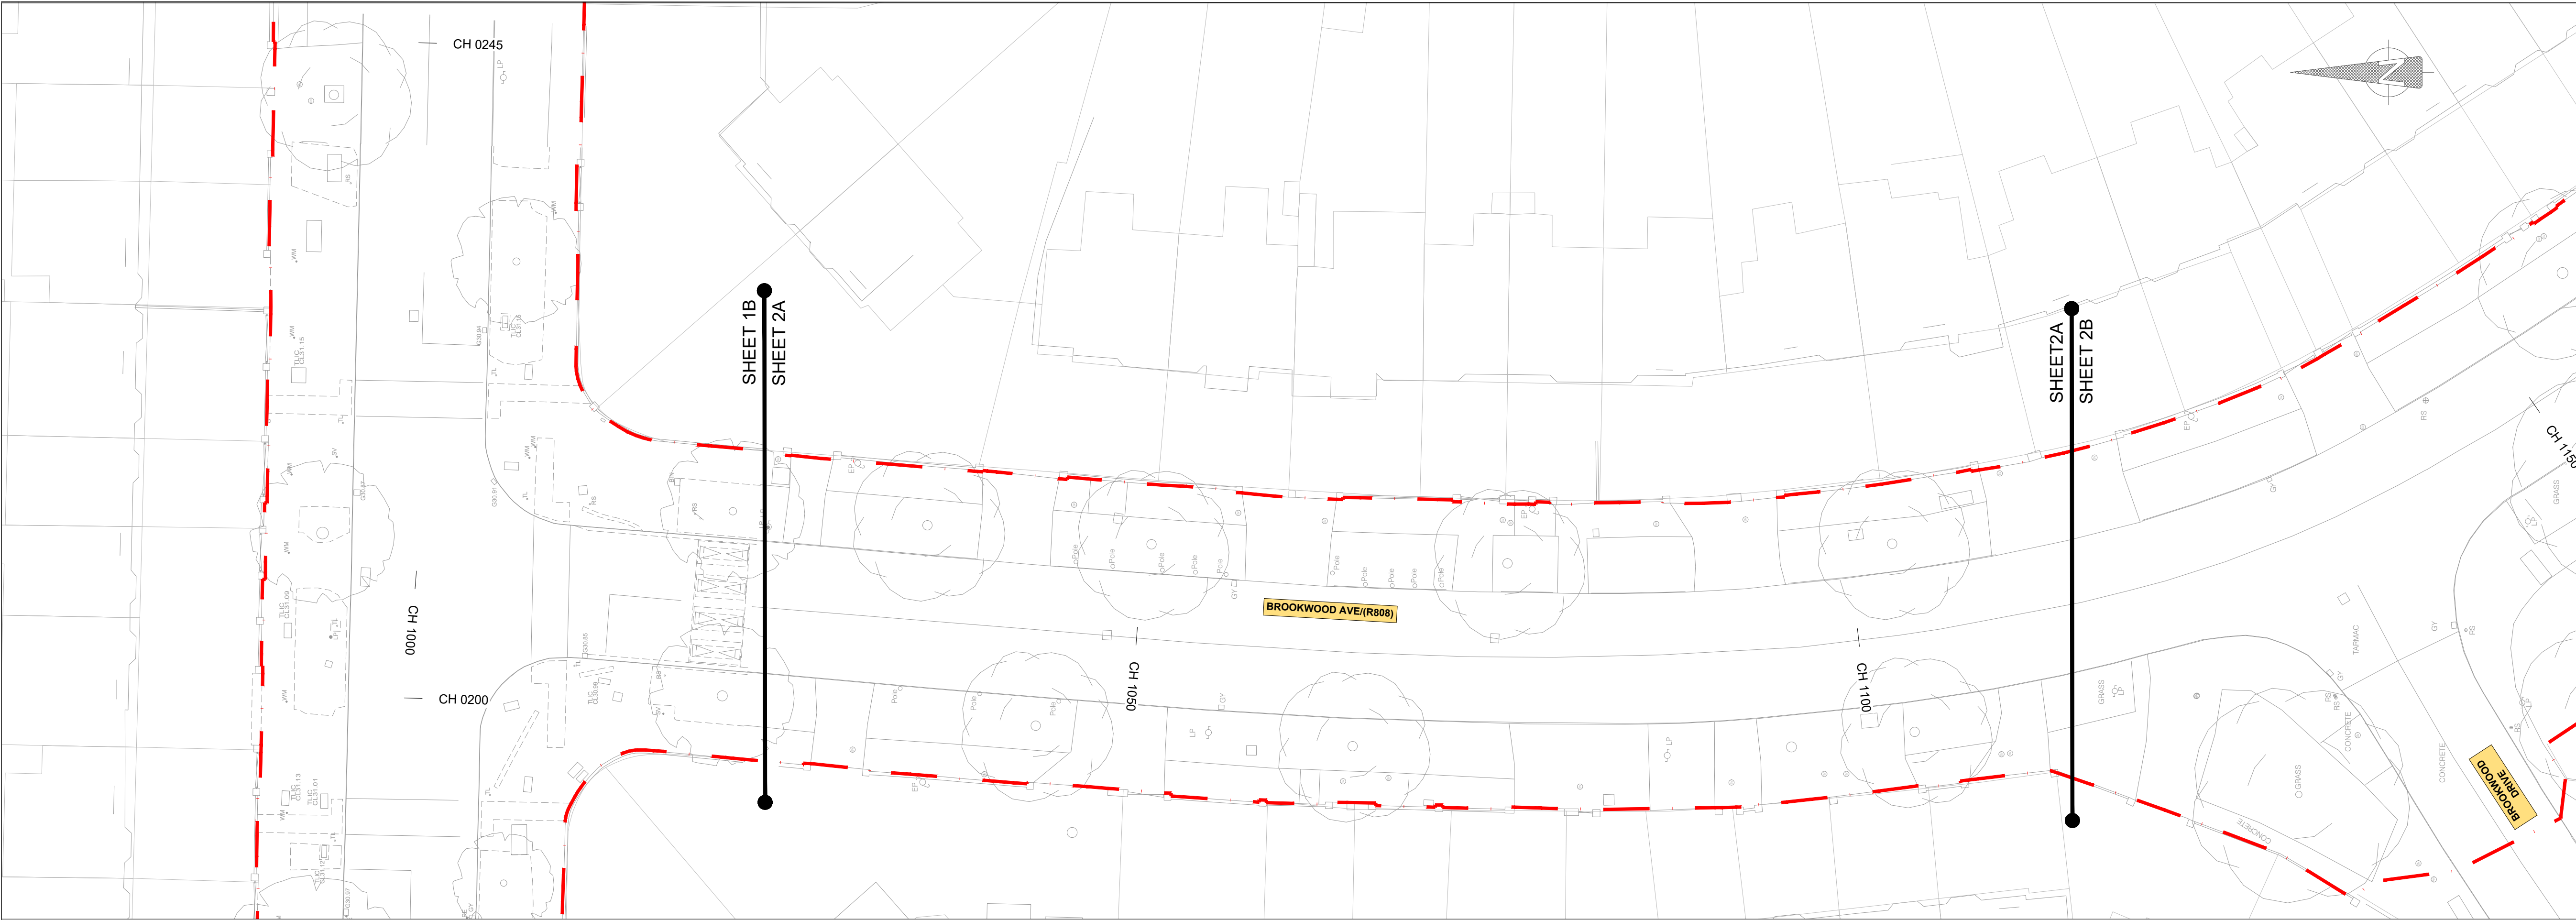

- NOTES :**
- A This Drawing is to be used for the design identified in the title box. Other information shown is to be considered indicative only. The drawing is to be read in conjunction with all other relevant design drawings.
- B OSi data used for plans are printed under © Ordnance Survey Ireland, Government of Ireland. All rights reserved. Copyright © Ordnance Survey Ireland. Licence number CYAL50379561

- LEGEND**
- LANDS MADE AVAILABLE BY THE EMPLOYER
- ESB NETWORKS**
- ESB 38kV SINGLE CIRCUIT
125mm TREFOIL - 5 WAY

- NOTES:**
1. THIS DESIGN DRAWING SERIES MUST BE READ IN CONJUNCTION WITH THE STANDARD DETAILS VOLUME, SERIES 1200.

SAFETY, HEALTH & ENVIRONMENTAL INFORMATION

Note: The Health and Safety information shown on these drawings shall be read in conjunction with the Hazard Elimination and Risk Reduction form. The above hazards/risks comprise significant site-specific risks only, which may be difficult to manage, unusual or not likely to be obvious to a contractor/operator/maintainer and is not a definitive list of all health & safety risks arising from the works.

OUTLINE SIGNIFICANT RISKS WHICH ARE OUTSIDE OF STANDARD PROCEDURES THAT MAY NOT BE IMMEDIATELY APPARENT TO DESIGNERS, CONTRACTORS OR OPERATORS

CONSTRUCTION

MAINTENANCE / CLEANING

OPERATING/USE

DECOMMISSIONING/DEMOLITION




AN ROINN COMHSHAOIL AGUS IOMPAIR.
ENVIRONMENT AND TRANSPORTATION DEPT.

An Oifig Cláir um Thaisteal Gníomhach
The Active Travel Programme Office

CIVIC OFFICES WOOD QUAY, DUBLIN 8. EMAIL: activetraveloffice@dublincity.ie

CHRISTOPHER MANZIRA
ACTING PROGRAMME DIRECTOR

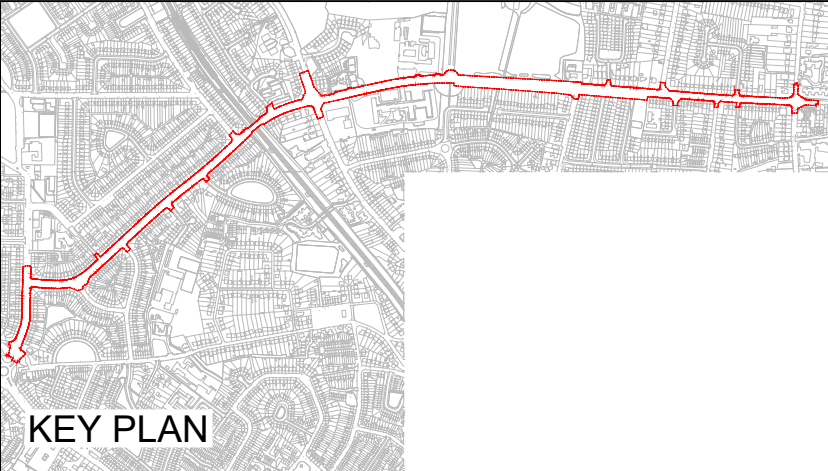


P01	Issued for Tender	2026-09-04	AC	LS	AG	KS
P02	Revised Tender Issue	2026-09-11	AC	VR	KS	MF
No.	Revision	Date	Dwn	Chk'd	Rev'd	App'd
Stage		Date	Date	Date	Date	Date
PRELIMINARY						
APPROVAL						
TENDER						
CONSTRUCTION						

Project Title
COOLOCK TO CLONTARF ACTIVE TRAVEL SCHEME
SECTION 2, GRACEFIELD ROAD TO VERNON AVENUE

Drawing Title
DETAILED DESIGN
ESB SUPPLY CONNECTION

Drawn : AC	Drawing No: DACT_2109b-JAC-UTL_UE-DR-UT-0001.dwg	Sheet : 2 of 9	Status: S5
Checked : KS	Job No: 210009b	Date: 2026-09-11	Rev: P02
Reviewed : DKar	Scale: 1:250 @ A1		
Approved: DK			

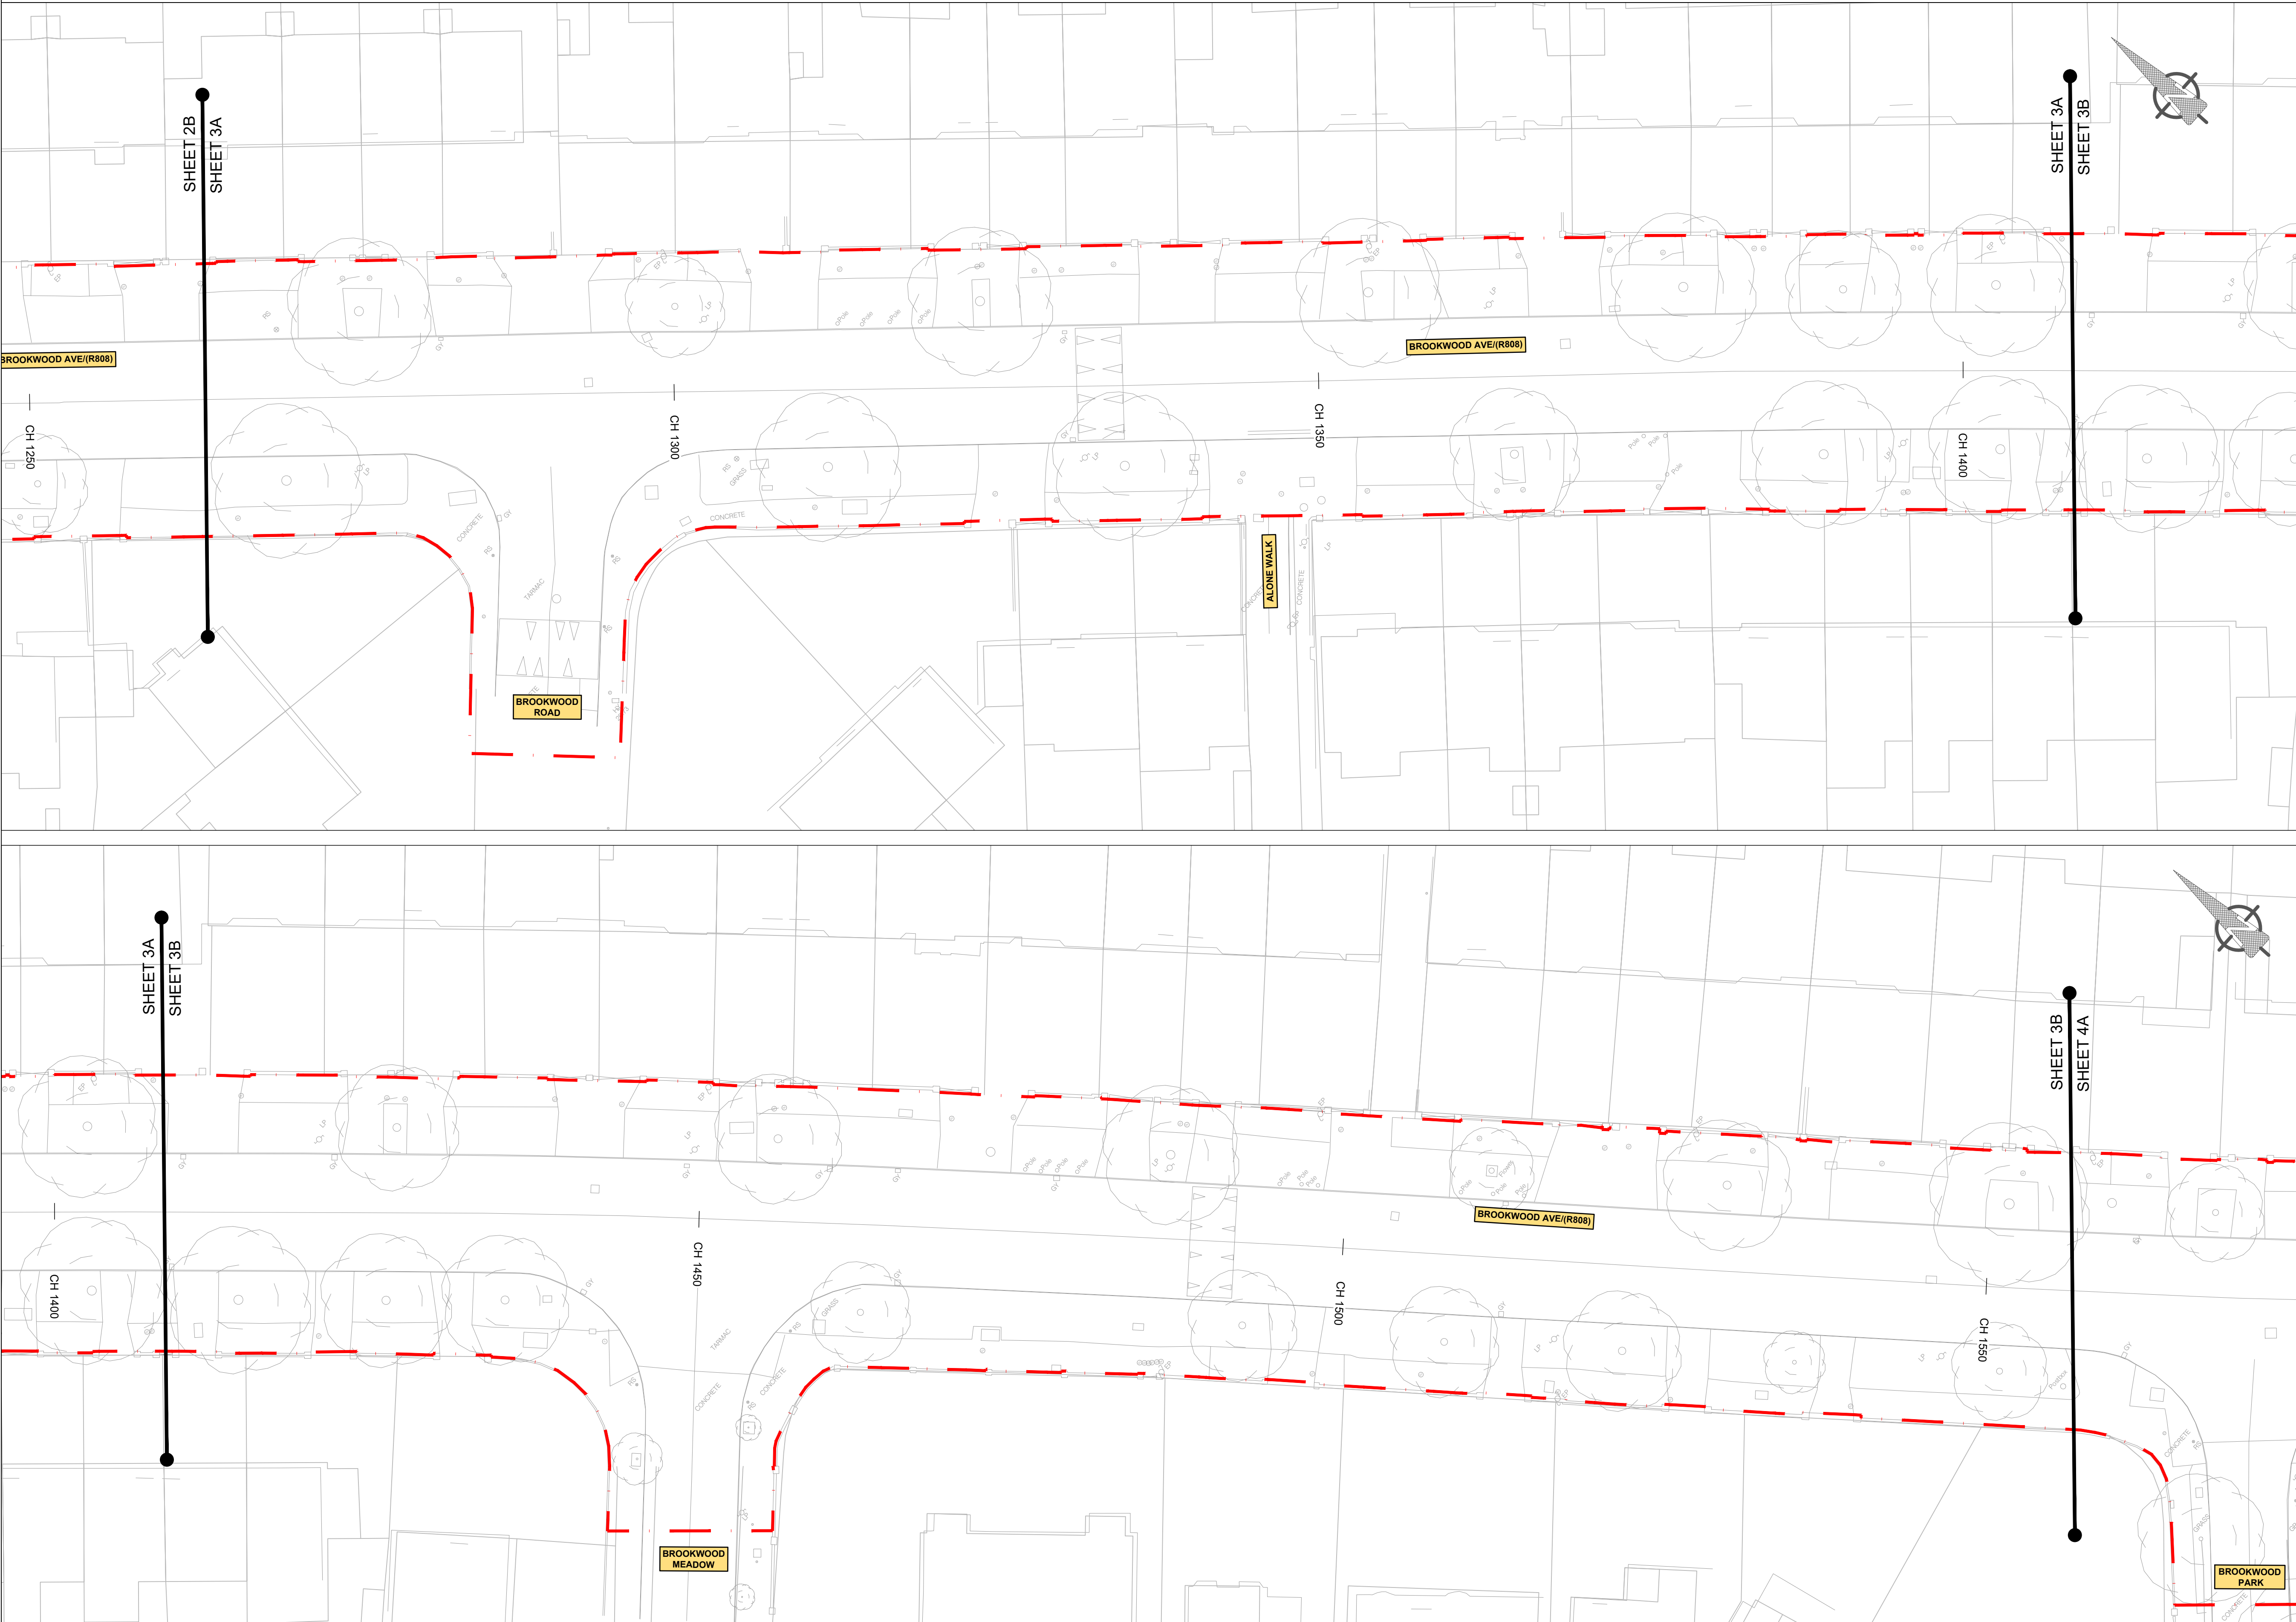

- NOTES :**
- A This Drawing is to be used for the design identified in the title box. Other information shown is to be considered indicative only. The drawing is to be read in conjunction with all other relevant design drawings.
- B OSi data used for plans are printed under © Ordnance Survey Ireland, Government of Ireland. All rights reserved. Copyright © Ordnance Survey Ireland. Licence number CYAL50379561

- LEGEND**
- LANDS MADE AVAILABLE BY THE EMPLOYER
- ESB NETWORKS**
- ESB 38kV SINGLE CIRCUIT
125mm TREFOIL - 5 WAY

- NOTES:**
1. THIS DESIGN DRAWING SERIES MUST BE READ IN CONJUNCTION WITH THE STANDARD DETAILS VOLUME, SERIES 1200.

SAFETY, HEALTH & ENVIRONMENTAL INFORMATION

Note: The Health and Safety information shown on these drawings shall be read in conjunction with the Hazard Elimination and Risk Reduction form. The above hazard risks comprise significant site-specific risks only, which may be difficult to manage, unusual or not likely to be obvious to a contractor/operator/maintainer and is not a definitive list of all health & safety risks arising from the works.

OUTLINE SIGNIFICANT RISKS WHICH ARE OUTSIDE OF STANDARD PROCEDURES THAT MAY NOT BE IMMEDIATELY APPARENT TO DESIGNERS, CONTRACTORS OR OPERATORS

CONSTRUCTION

MAINTENANCE / CLEANING

OPERATING/USE

DECOMMISSIONING/DEMOLITION




AN ROINN COMHSHAOIL AGUS IOMPAIR.
ENVIRONMENT AND TRANSPORTATION DEPT.

An Oifig Cláir um Thaisteal Gníomhach
The Active Travel Programme Office

CIVIC OFFICES WOOD QUAY, DUBLIN 8. EMAIL: activetraveloffice@dublincity.ie

CHRISTOPHER MANZIRA
ACTING PROGRAMME DIRECTOR

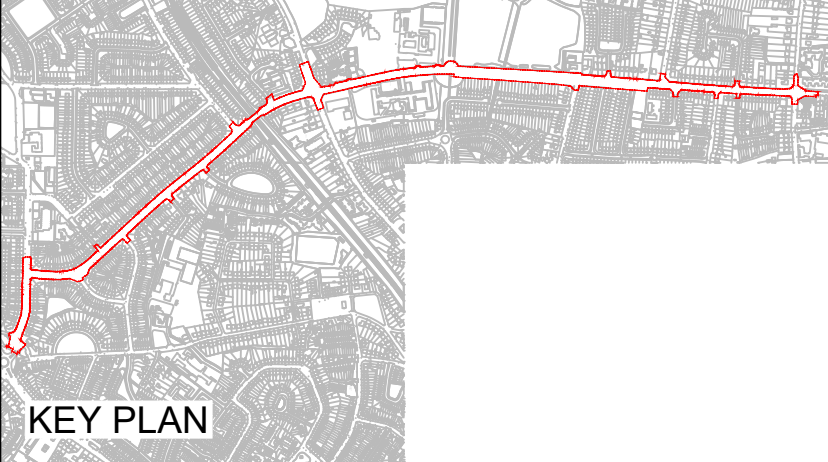

P01	Issued for Tender	2026-09-04	AC	LS	AG	KS
P02	Revised Tender Issue	2026-09-11	AC	VR	KS	MF
No.	Revision	Date	Dwn	Chk'd	Rev'd	App'd
Stage						
PRELIMINARY						
APPROVAL						
TENDER						
CONSTRUCTION						

Project Title			
COOLLOCK TO CLONTARF ACTIVE TRAVEL SCHEME			
SECTION 2, GRACEFIELD ROAD TO VERNON AVENUE			
Drawing Title			
DETAILED DESIGN			
ESB SUPPLY CONNECTION			
Drawn : AC	Drawing No: DACT_2109b-JAC-UTL_UE-DR-UT-0001.dwg	Sheet : 3 of 9	Status: S5
Checked : KS	Job No: 210009b	Date: 2026-09-11	Rev: P02
Reviewed : DKar	Scale: 1:250 @ A1		
Approved: DK			



- NOTES :**
- A This Drawing is to be used for the design identified in the title box. Other information shown is to be considered indicative only. The drawing is to be read in conjunction with all other relevant design drawings.
 - B OSi data used for plans are printed under © Ordnance Survey Ireland, Government of Ireland. All rights reserved. Copyright © Ordnance Survey Ireland. Licence number CYAL50379561

- LEGEND**
- LANDS MADE AVAILABLE BY THE EMPLOYER
 - ESB NETWORKS
 - ESB 38kV SINGLE CIRCUIT
 - 125mm TREFOIL - 5 WAY

- NOTES:**
- THIS DESIGN DRAWING SERIES MUST BE READ IN CONJUNCTION WITH THE STANDARD DETAILS VOLUME, SERIES 1200.

SAFETY, HEALTH & ENVIRONMENTAL INFORMATION

Note: The Health and Safety information shown on these drawings shall be read in conjunction with the Hazard Elimination and Risk Reduction form. The above hazard risk comprises significant site-specific risks only, which may be difficult to manage, unusual or not likely to be obvious to a contractor/operator/maintainer and is not a definitive list of all health & safety risks arising from the works.

OUTLINE SIGNIFICANT RISKS WHICH ARE OUTSIDE OF STANDARD PROCEDURES THAT MAY NOT BE IMMEDIATELY APPARENT TO DESIGNERS, CONTRACTORS OR OPERATORS

- CONSTRUCTION
- MAINTENANCE / CLEANING
- OPERATING/USE
- DECOMMISSIONING/DEMOLITION




AN ROINN COMHSHAOIL AGUS IOMPAIR.
ENVIRONMENT AND TRANSPORTATION DEPT.

An Oifig Cláir um Thaisteal Gníomhach
The Active Travel Programme Office

CIVIC OFFICES WOOD QUAY, DUBLIN 8. EMAIL: activetraveloffice@dublincity.ie

CHRISTOPHER MANZIRA
ACTING PROGRAMME DIRECTOR

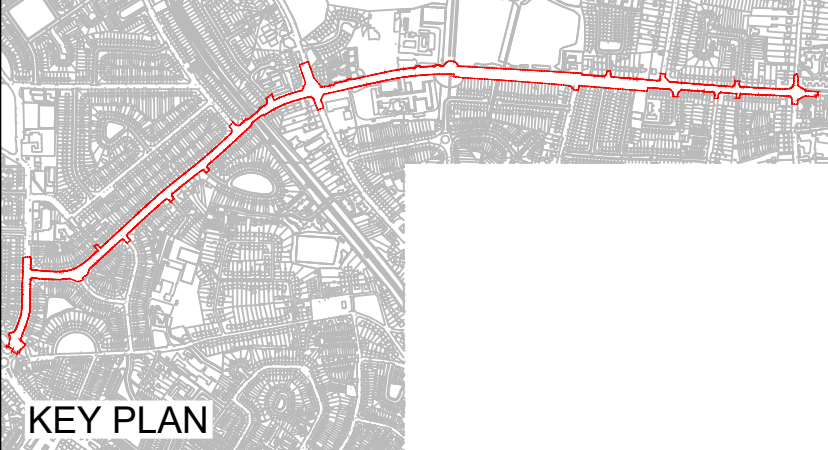


P01	Issued for Tender	2026-09-04	AC	LS	AG	KS
P02	Revised Tender Issue	2026-09-11	AC	VR	KS	MF
No.	Revision	Date	Dwn	Chk'd	Rev'd	App'd
PRELIMINARY						
APPROVAL						
TENDER						
CONSTRUCTION						

Project Title
COOLLOCK TO CLONTARF ACTIVE TRAVEL SCHEME
SECTION 2, GRACEFIELD ROAD TO VERNON AVENUE

Drawing Title
DETAILED DESIGN
ESB SUPPLY CONNECTION

Drawn : AC	Drawing No: DACT_2109b-JAC-UTL_UE-DR-UT-0001.dwg	Sheet : 4 of 9	Status: SS
Checked : KS	Job No: 210009b	Date: 2026-09-11	Rev: P02
Reviewed : DKar	Scale: 1:250 @ A1		
Approved: DK			

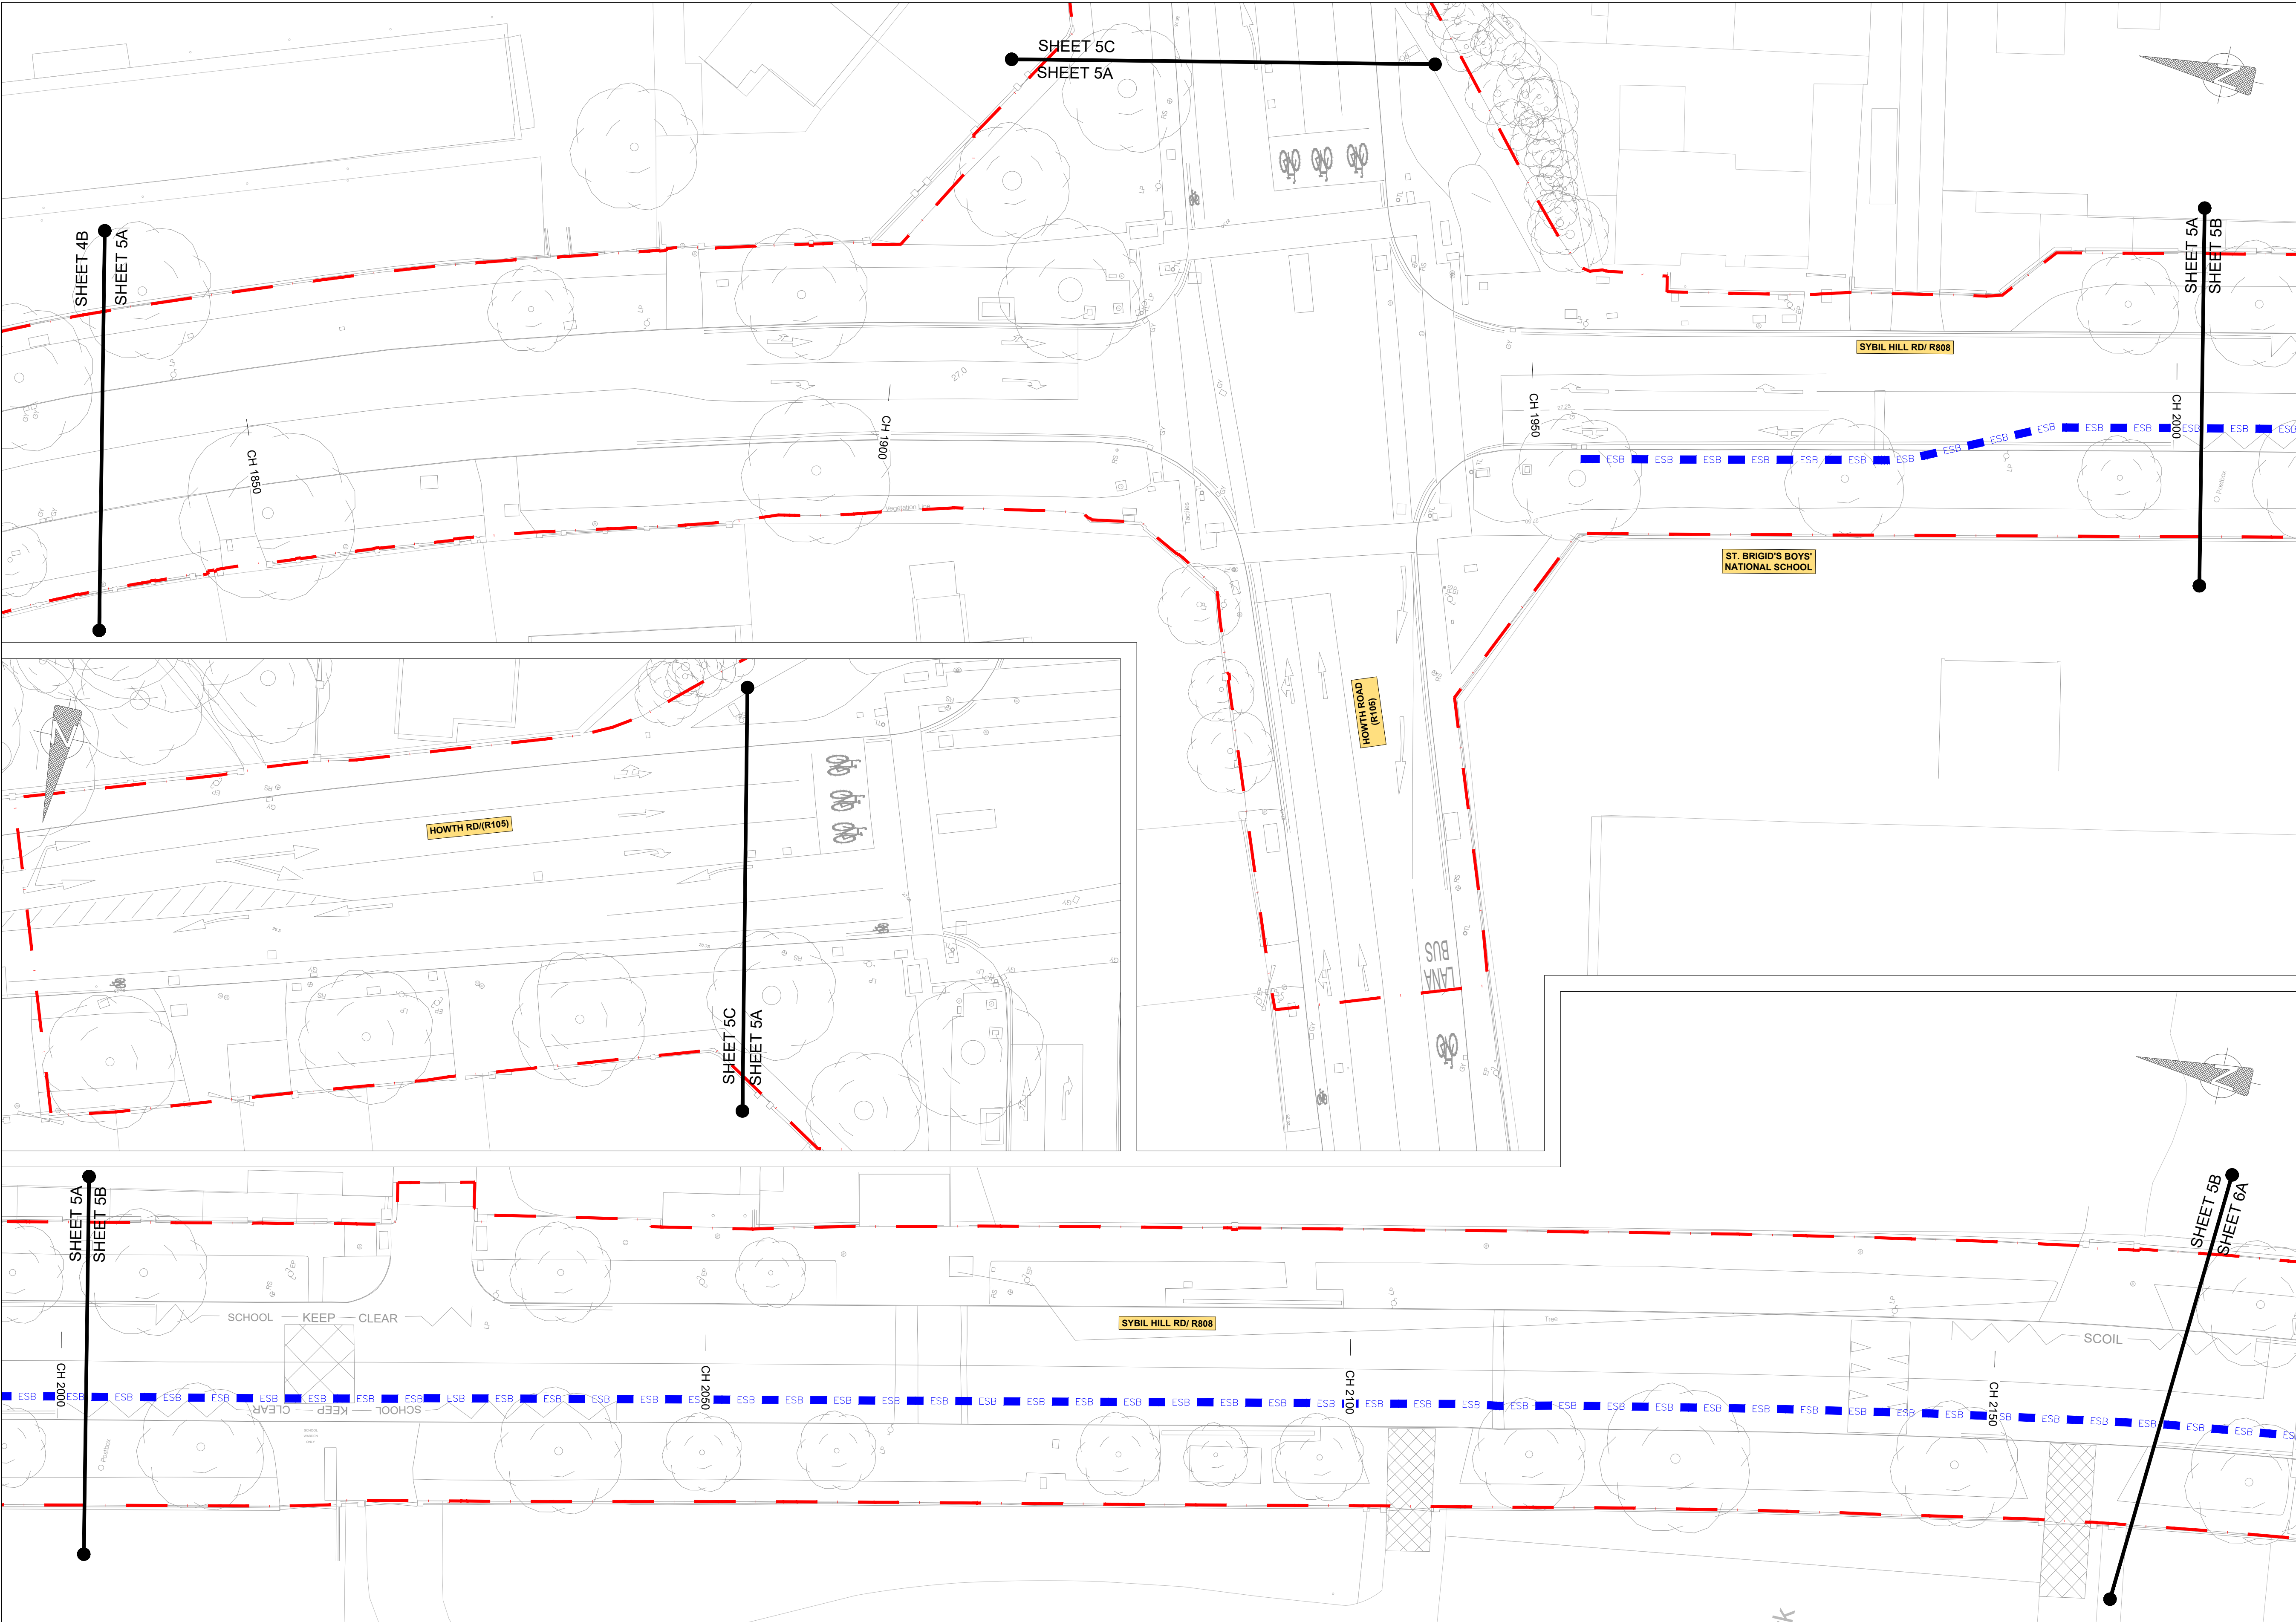

- NOTES :
- A This Drawing is to be used for the design identified in the title box. Other information shown is to be considered indicative only. The drawing is to be read in conjunction with all other relevant design drawings.
- B OSi data used for plans are printed under © Ordnance Survey Ireland, Government of Ireland. All rights reserved. Copyright © Ordnance Survey Ireland. Licence number CYAL50379561

- LEGEND
- LANDS MADE AVAILABLE BY THE EMPLOYER
- ESB NETWORKS
- ESB 38kV SINGLE CIRCUIT 125mm TREFOIL - 5 WAY

- NOTES:
1. THIS DESIGN DRAWING SERIES MUST BE READ IN CONJUNCTION WITH THE STANDARD DETAILS VOLUME, SERIES 1200.

- SAFETY, HEALTH & ENVIRONMENTAL INFORMATION
- Note: The Health and Safety information shown on these drawings shall be read in conjunction with the Hazard Elimination and Risk Reduction form. The above hazard risk comprises significant site specific risks only, which may be difficult to manage, unusual or not likely to be obvious to a contractor/operator/maintainer and is not a definitive list of all health & safety risks arising from the works.
- OUTLINE SIGNIFICANT RISKS WHICH ARE OUTSIDE OF STANDARD PROCEDURES THAT MAY NOT BE IMMEDIATELY APPARENT TO DESIGNERS, CONTRACTORS OR OPERATORS
- CONSTRUCTION
- MAINTENANCE / CLEANING
- OPERATING/USE
- DECOMMISSIONING/DEMOLITION




AN ROINN COMHSHAOIL AGUS IOMPAIR.
ENVIRONMENT AND TRANSPORTATION DEPT.

An Oifig Cláir um Thaisteal Gníomhach
The Active Travel Programme Office

CIVIC OFFICES WOOD QUAY, DUBLIN 8. EMAIL: activetraveloffice@dublincity.ie


CHRISTOPHER MANZIRA
ACTING PROGRAMME DIRECTOR

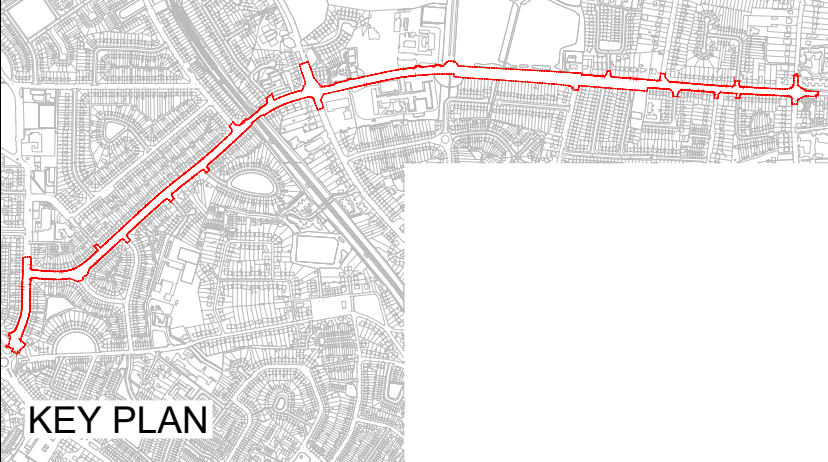

P01	Issued for Tender	2026-09-04	AC	LS	AG	KS
P02	Revised Tender Issue	2026-09-11	AC	VR	KS	MF
No.	Revision	Date	Dwn	Chk'd	Rev'd	App'd
Stage						
PRELIMINARY						
APPROVAL						
TENDER						
CONSTRUCTION						

Project Title		COOLLOCK TO CLONTARF ACTIVE TRAVEL SCHEME	
Drawing Title		SECTION 2, GRACEFIELD ROAD TO VERNON AVENUE	
Drawing No:		DACT_2109b-JAC-UTL_UE-DR-UT-0001.dwg	
Job No:		210009b	
Scale:		1:250 @ A1	
Date:		2026-09-11	
Rev:		P02	

Drawn :	AC	Sheet :	S5
Checked :	KS	5 of 9	
Reviewed :	DKar	Date:	2026-09-11
Approved:	DK	Rev:	P02

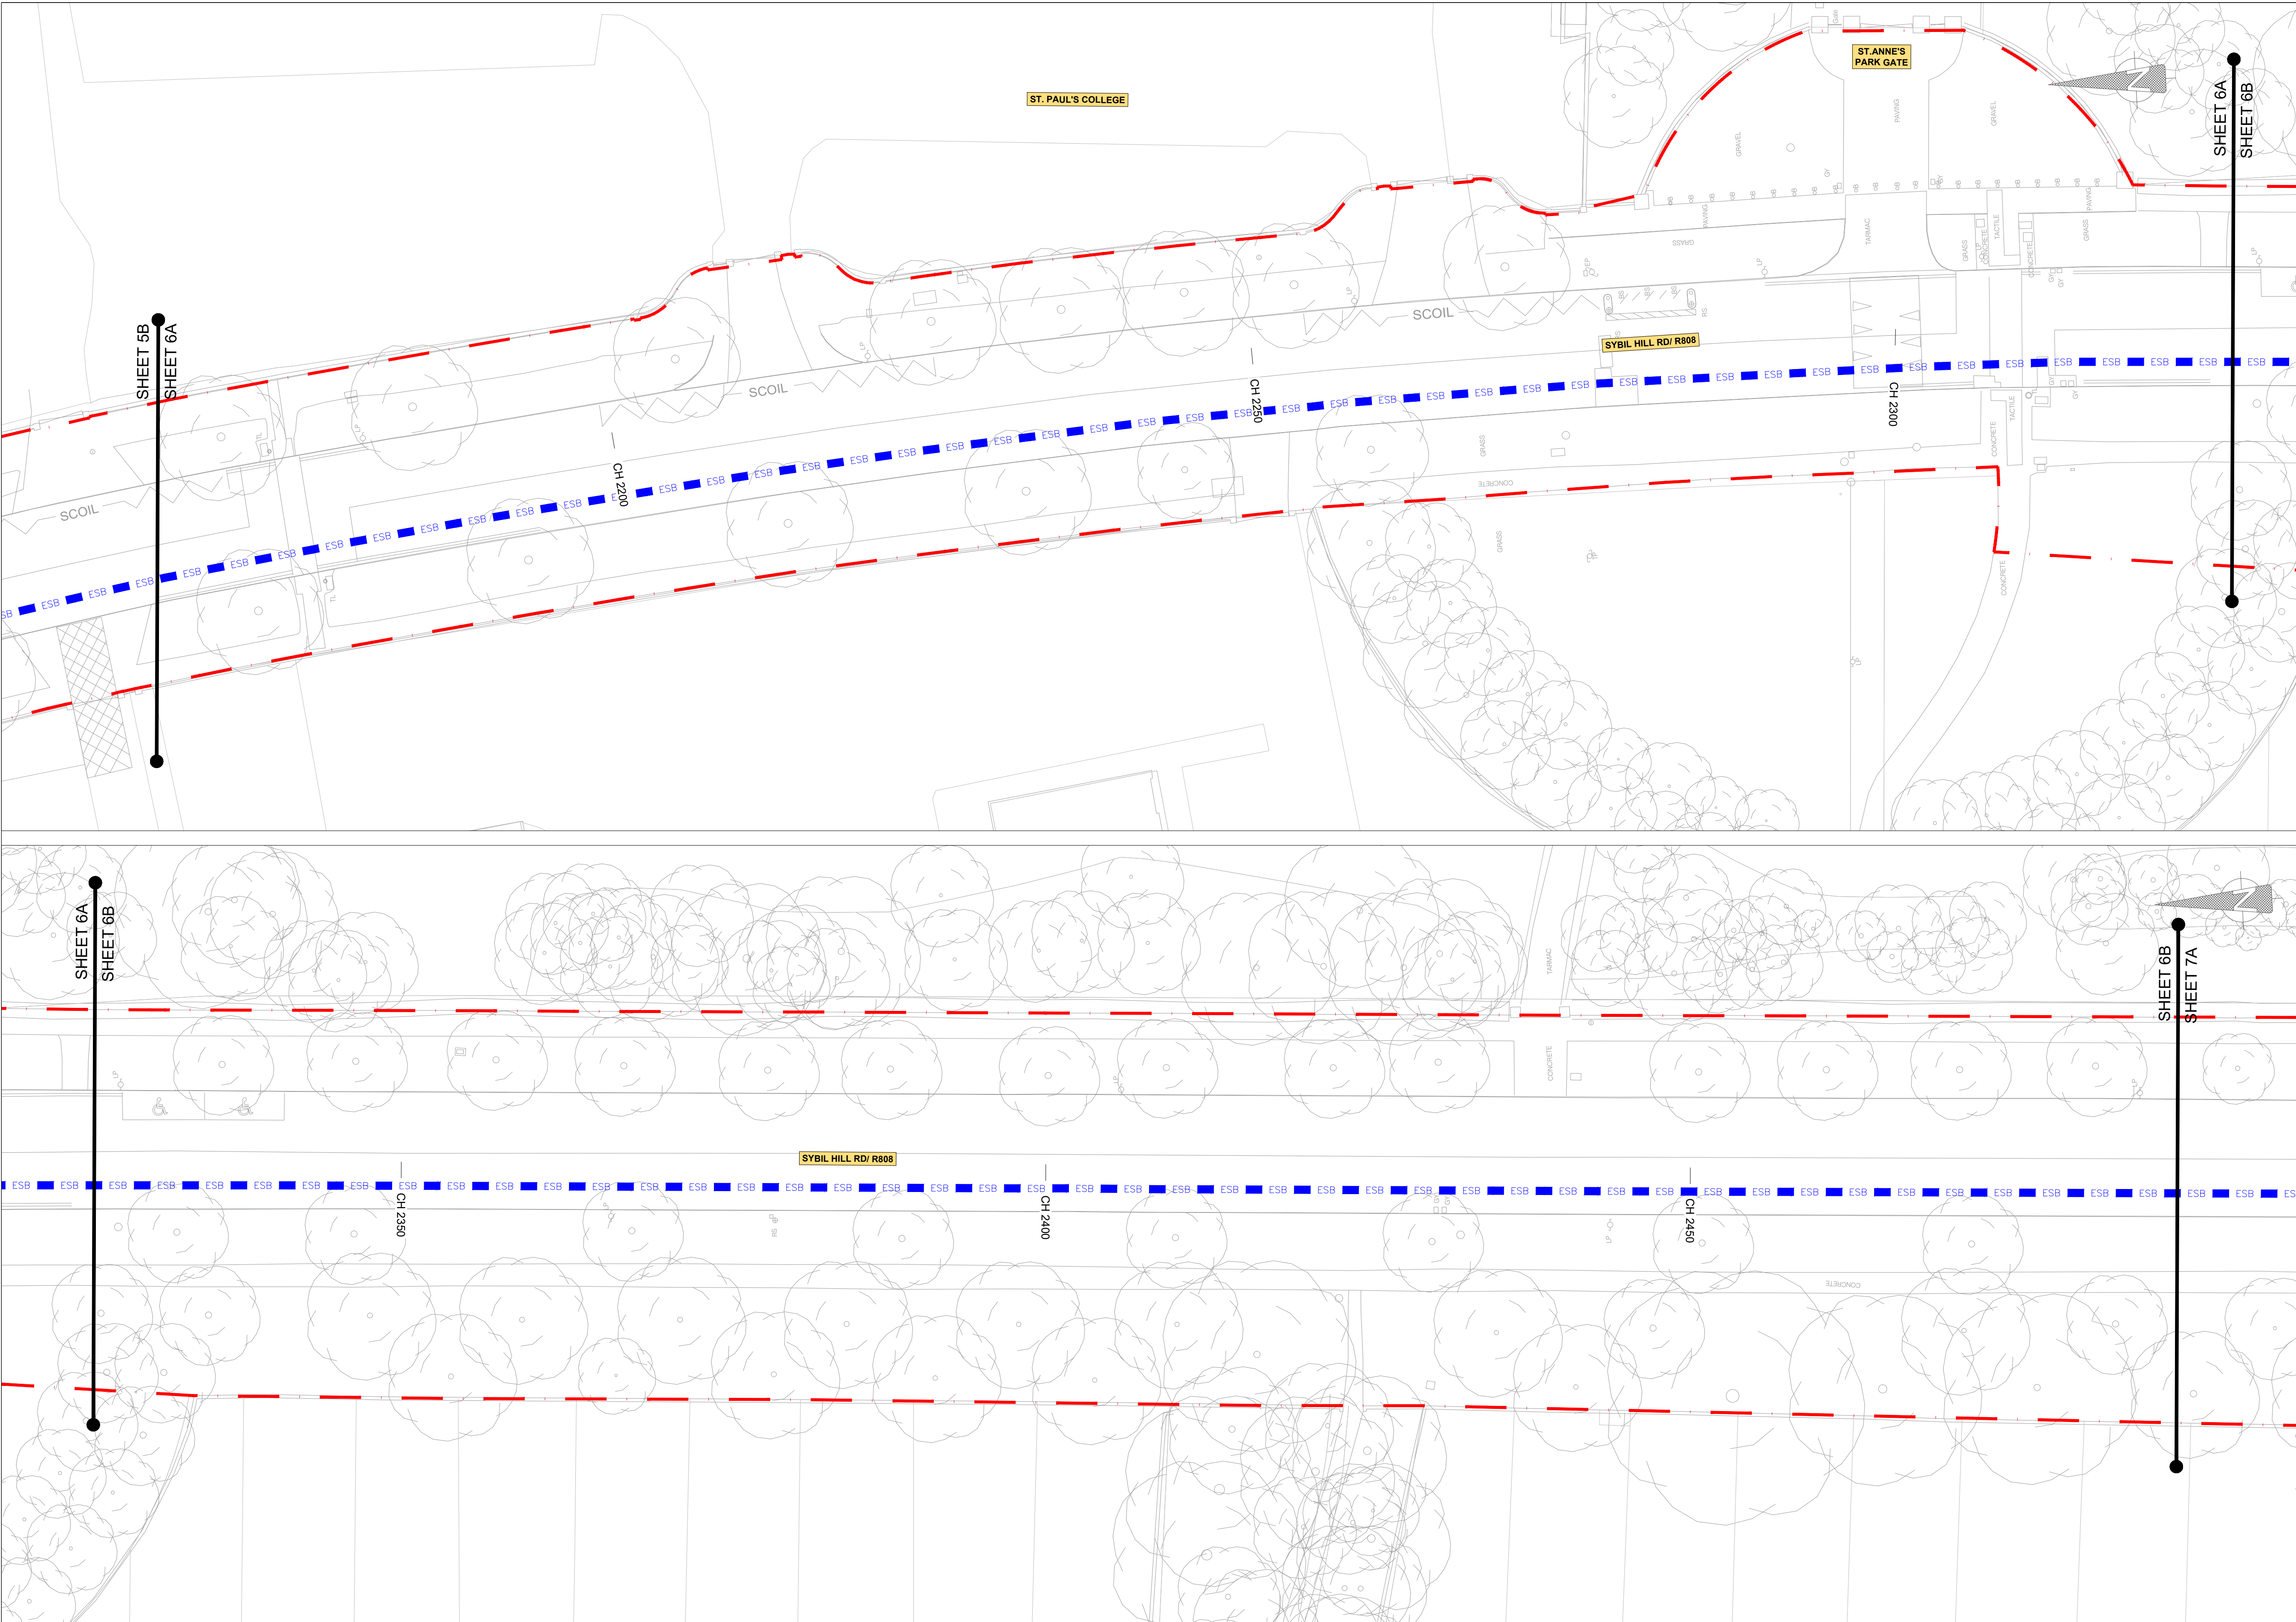

- NOTES :**
- A This Drawing is to be used for the design identified in the title box. Other information shown is to be considered indicative only. The drawing is to be read in conjunction with all other relevant design drawings.
- B OSi data used for plans are printed under © Ordnance Survey Ireland, Government of Ireland. All rights reserved. Copyright © Ordnance Survey Ireland. Licence number CYAL50379561

- LEGEND**
- LANDS MADE AVAILABLE BY THE EMPLOYER
- ESB NETWORKS**
- ESB 38kV SINGLE CIRCUIT
125mm TREFOIL - 5 WAY

- NOTES:**
1. THIS DESIGN DRAWING SERIES MUST BE READ IN CONJUNCTION WITH THE STANDARD DETAILS VOLUME, SERIES 1200.

SAFETY, HEALTH & ENVIRONMENTAL INFORMATION

Note: The Health and Safety information shown on these drawings shall be read in conjunction with the Hazard Elimination and Risk Reduction form. The above hazard/risk comprises significant site-specific risks only, which may be difficult to manage, unusual or not likely to be obvious to a contractor/operator/maintainer and is not a definitive list of all health & safety risks arising from the works.

OUTLINE SIGNIFICANT RISKS WHICH ARE OUTSIDE OF STANDARD PROCEDURES THAT MAY NOT BE IMMEDIATELY APPARENT TO DESIGNERS, CONTRACTORS OR OPERATORS

CONSTRUCTION

MAINTENANCE / CLEANING

OPERATING/USE

DECOMMISSIONING/DEMOLITION




AN ROINN COMHSHAOIL AGUS IOIMPAIR.
ENVIRONMENT AND TRANSPORTATION DEPT.

An Oifig Cláir um Thaisteal Gníomhach
The Active Travel Programme Office


CIVIC OFFICES WOOD QUAY, DUBLIN 8. EMAIL: activetraveloffice@dublincity.ie

CHRISTOPHER MANZIRA
ACTING PROGRAMME DIRECTOR

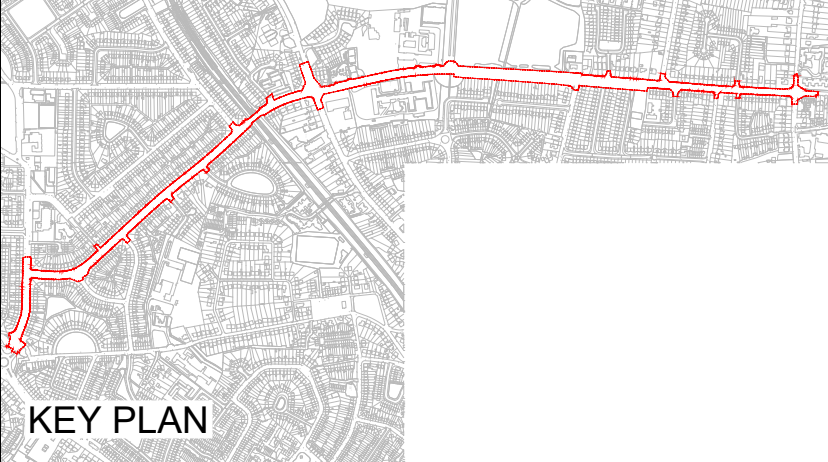

P01	Issued for Tender	2026-09-04	AC	LS	AG	KS
P02	Revised Tender Issue	2026-09-11	AC	VR	KS	MF
No.	Revision	Date	Dwn	Chk'd	Rev'd	App'd
Stage				Date	App'd	
PRELIMINARY						
APPROVAL						
TENDER						
CONSTRUCTION						

Project Title COOLLOCK TO CLONTARF ACTIVE TRAVEL SCHEME SECTION 2, GRACEFIELD ROAD TO VERNON AVENUE			
Drawing Title DETAILED DESIGN ESB SUPPLY CONNECTION			
Drawn : AC	Drawing No: DACT_2109b-JAC-UTL_UE-DR-UT-0001.dwg	Sheet : 6 of 9	Status: S5
Checked : KS	Job No: 210009b	Date: 2026-09-11	Rev: P02
Reviewed : DKar	Scale: 1:250 @ A1		
Approved: DK			

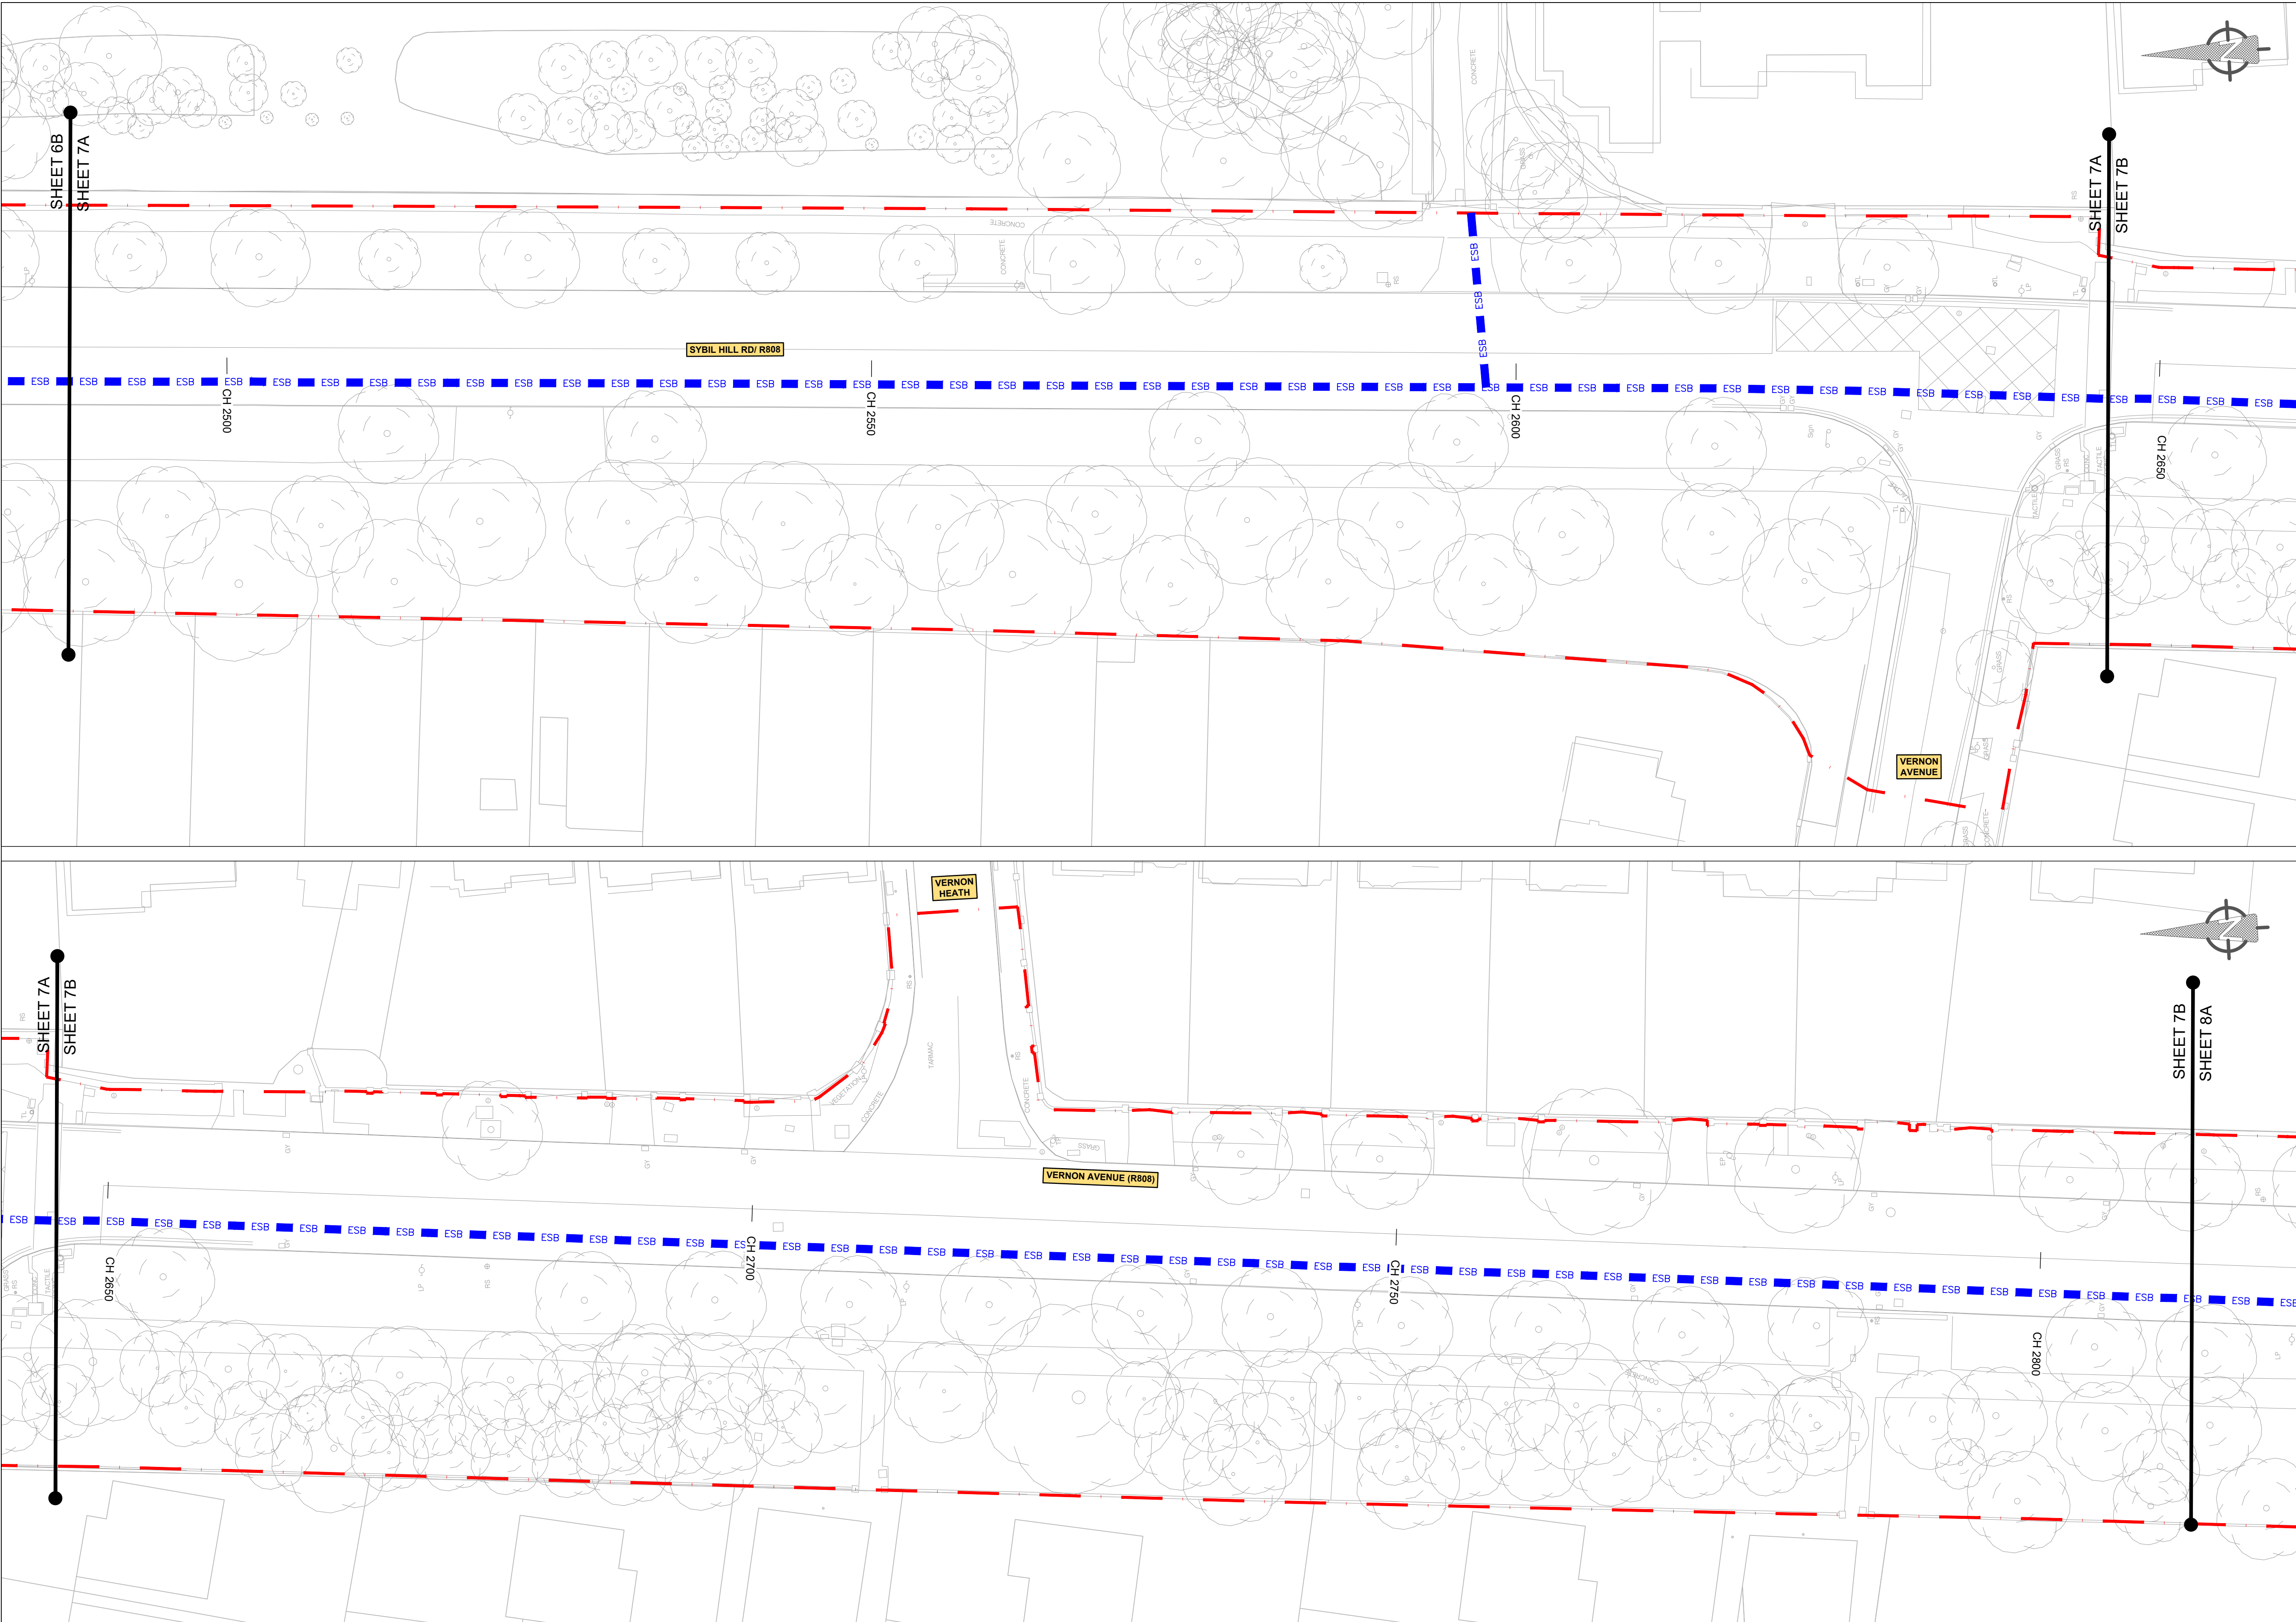

- NOTES :**
- A This Drawing is to be used for the design identified in the title box. Other information shown is to be considered indicative only. The drawing is to be read in conjunction with all other relevant design drawings.
- B OSi data used for plans are printed under © Ordnance Survey Ireland, Government of Ireland. All rights reserved. Copyright © Ordnance Survey Ireland. Licence number CYAL50379561

- LEGEND**
- LANDS MADE AVAILABLE BY THE EMPLOYER
- ESB NETWORKS
- ESB 38kV SINGLE CIRCUIT
- 125mm TREFOIL - 5 WAY

- NOTES:**
1. THIS DESIGN DRAWING SERIES MUST BE READ IN CONJUNCTION WITH THE STANDARD DETAILS VOLUME, SERIES 1200.

SAFETY, HEALTH & ENVIRONMENTAL INFORMATION

Note: The Health and Safety information shown on these drawings shall be read in conjunction with the Hazard Elimination and Risk Reduction form. The above hazard risks comprise significant site-specific risks only, which may be difficult to manage, unusual or not likely to be obvious to a contractor/operator/maintainer and is not a definitive list of all health & safety risks arising from the works.

OUTLINE SIGNIFICANT RISKS WHICH ARE OUTSIDE OF STANDARD PROCEDURES THAT MAY NOT BE IMMEDIATELY APPARENT TO DESIGNERS, CONTRACTORS OR OPERATORS

CONSTRUCTION

MAINTENANCE / CLEANING

OPERATING/USE

DECOMMISSIONING/DEMOLITION




AN ROINN COMHSHAOIL AGUS IOIMPAIR.
ENVIRONMENT AND TRANSPORTATION DEPT.

An Oifig Cláir um Thaisteal Gníomhach
The Active Travel Programme Office



CIVIC OFFICES WOOD QUAY, DUBLIN 8. EMAIL: activetraveloffice@dublincity.ie

CHRISTOPHER MANZIRA
ACTING PROGRAMME DIRECTOR

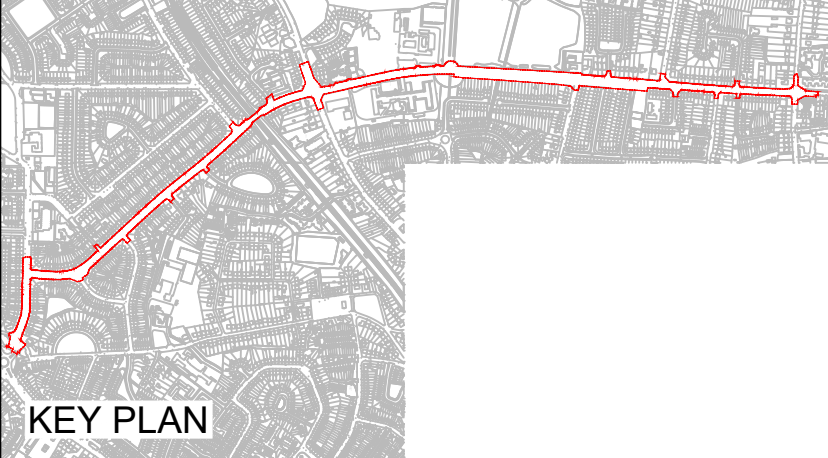

P01	Issued for Tender	2026-09-04	AC	LS	AG	KS
P02	Revised Tender Issue	2026-09-11	AC	VR	KS	MF
No.	Revision	Date	Dwn	Chk'd	Rev'd	App'd
Stage						
PRELIMINARY						
APPROVAL						
TENDER						
CONSTRUCTION						

Project Title		COOLOCK TO CLONTARF ACTIVE TRAVEL SCHEME SECTION 2, GRACEFIELD ROAD TO VERNON AVENUE	
Drawing Title		DETAILED DESIGN ESB SUPPLY CONNECTION	
Drawn : AC	Drawing No: DACT_2109b-JAC-UTL_UE-DR-UT-0001.dwg	Sheet : 7 of 9	Status: S5
Checked : KS	Job No: 210009b	Date: 2026-09-11	Rev: P02
Reviewed : DKar	Scale: 1:250 @ A1		
Approved: DK			

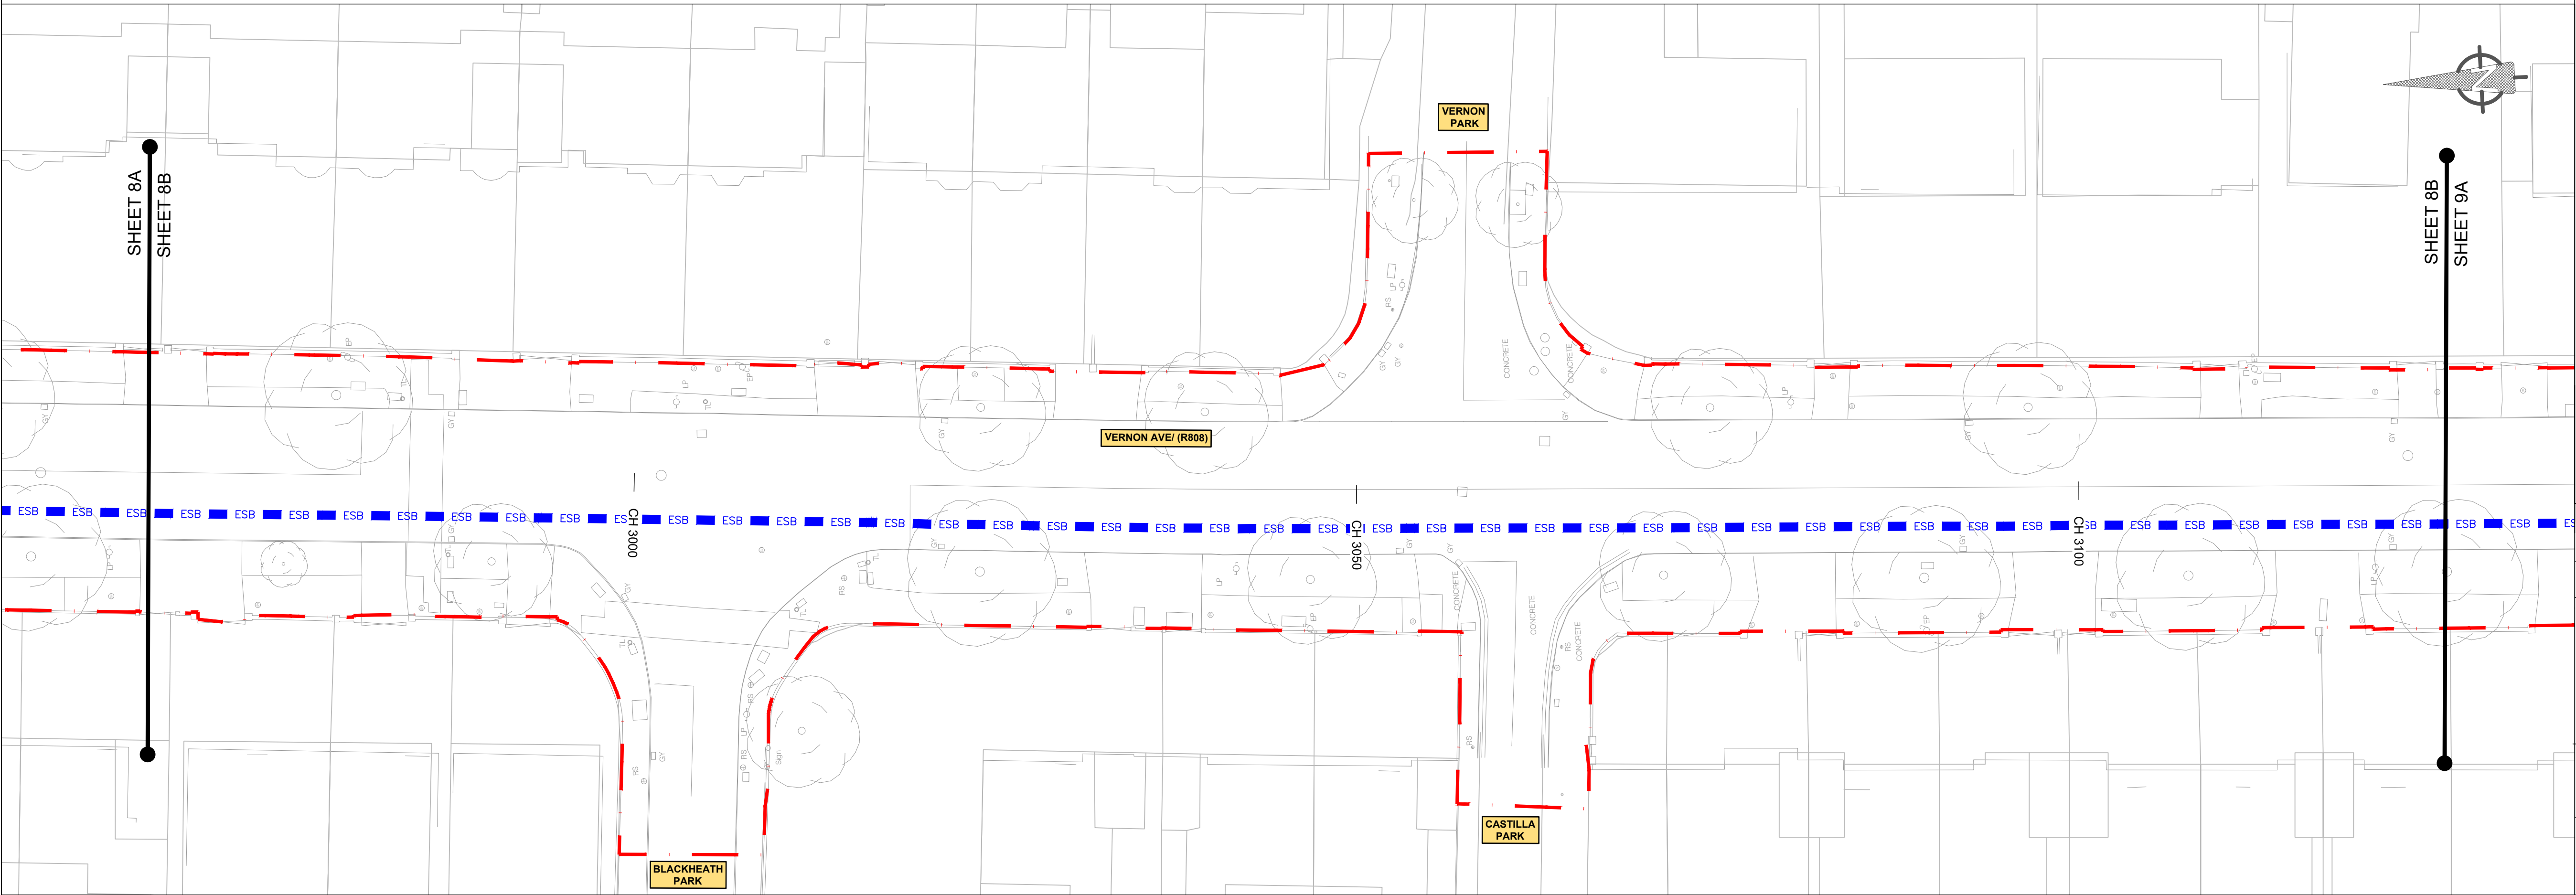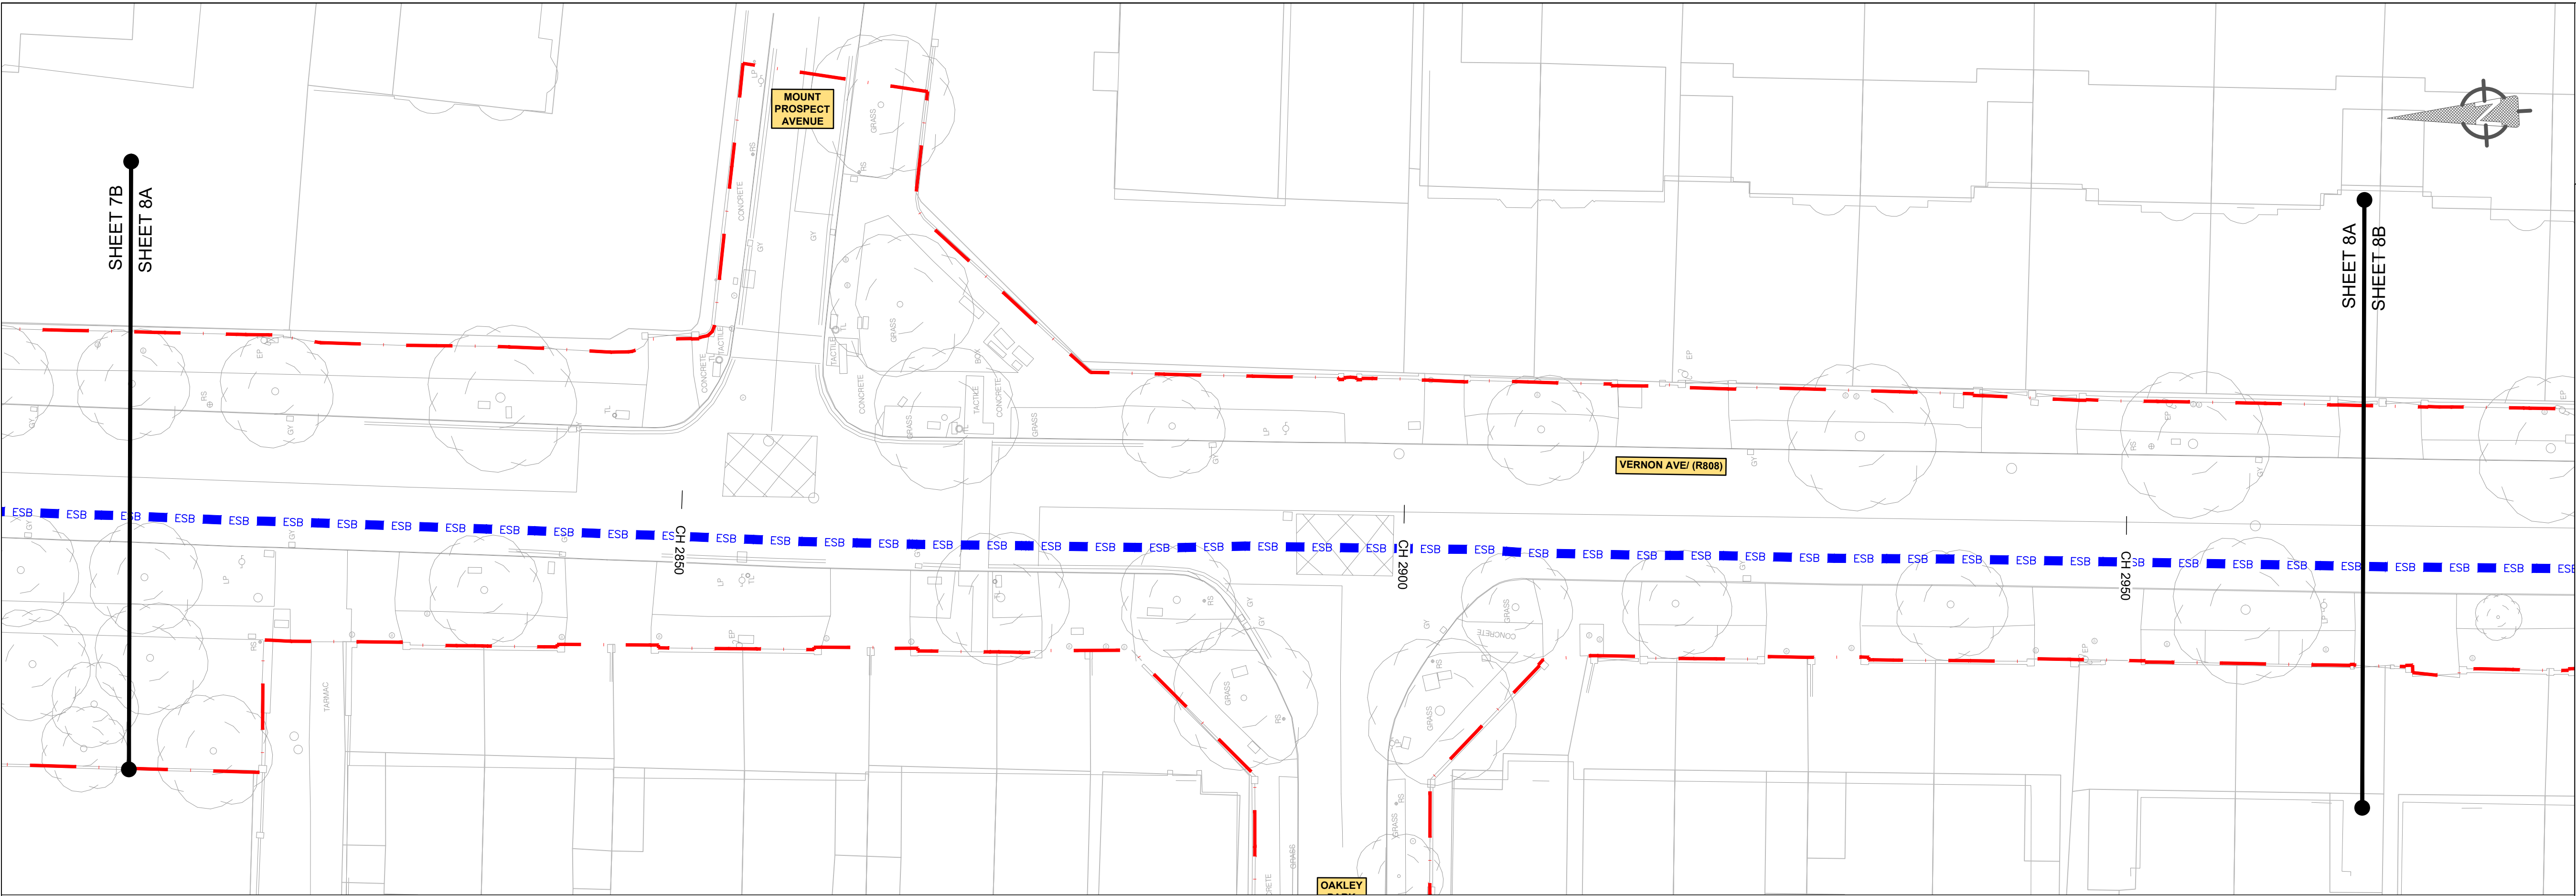

- NOTES :
- A This Drawing is to be used for the design identified in the title box. Other information shown is to be considered indicative only. The drawing is to be read in conjunction with all other relevant design drawings.
- B OSi data used for plans are printed under © Ordnance Survey Ireland, Government of Ireland. All rights reserved. Copyright © Ordnance Survey Ireland. Licence number CYAL50379561

- LEGEND
- LANDS MADE AVAILABLE BY THE EMPLOYER
- ESB NETWORKS
- ESB 38kV SINGLE CIRCUIT
125mm TREFOIL - 5 WAY
- NOTES:
1. THIS DESIGN DRAWING SERIES MUST BE READ IN CONJUNCTION WITH THE STANDARD DETAILS VOLUME, SERIES 1200.

- SAFETY, HEALTH & ENVIRONMENTAL INFORMATION
- Note: The Health and Safety information shown on these drawings shall be read in conjunction with the Hazard Elimination and Risk Reduction form. The above hazards/risks comprise significant site-specific risks only, which may be difficult to manage, unusual or not likely to be obvious to a contractor/operator/maintainer and is not a definitive list of all health & safety risks arising from the works.
- OUTLINE SIGNIFICANT RISKS WHICH ARE OUTSIDE OF STANDARD PROCEDURES THAT MAY NOT BE IMMEDIATELY APPARENT TO DESIGNERS, CONTRACTORS OR OPERATORS
- CONSTRUCTION
- MAINTENANCE / CLEANING
- OPERATING/USE
- DECOMMISSIONING/DEMOLITION




AN ROINN COMHSHAOIL AGUS IOMPAIR.
ENVIRONMENT AND TRANSPORTATION DEPT.

An Oifig Cláir um Thaisteal Gníomhach
The Active Travel Programme Office

CIVIC OFFICES WOOD QUAY, DUBLIN 8. EMAIL: activetraveloffice@dublincity.ie

CHRISTOPHER MANZIRA
ACTING PROGRAMME DIRECTOR

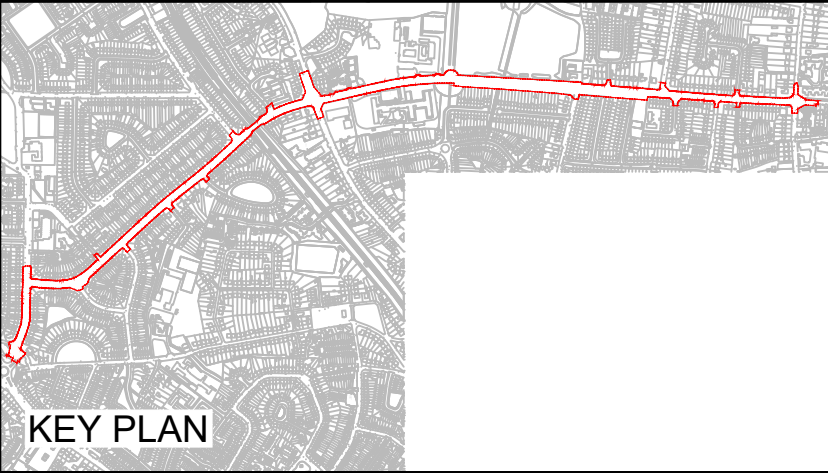

P01 Issued for Tender		2026-09-04	AC	LS	AG	KS
P02 Revised Tender Issue		2026-09-11	AC	VR	KS	MF
No.	Revision	Date	Dwn	Chk'd	Rev'd	App'd
PRELIMINARY						
APPROVAL						
TENDER						
CONSTRUCTION						

Project Title			
COOLOCK TO CLONTARF ACTIVE TRAVEL SCHEME			
SECTION 2, GRACEFIELD ROAD TO VERNON AVENUE			
Drawing Title			
DETAILED DESIGN			
ESB SUPPLY CONNECTION			
Drawn : AC	Drawing No: DACT_2109b-JAC-UTL_UE-DR-UT-0001.dwg	Sheet : 8 of 9	Status: SS
Checked : KS	Job No: 210009b	Date: 2026-09-11	Rev: P02
Reviewed : DKar	Scale: 1:250 @ A1		
Approved: DK			

